

Táknskýringar:

Verk:
MÍÐHELLA 2
Hafnarfirði


Teikning:
LÓÐARHÖNNUN
Sneiðingar

Verkkaupi:

Breytingar:


Hannað: IRG Mkv.: 1:50
Teiknað: IRG/HB Dags: 31.01.2007.
Tölvusíða: \V\HONNUN\FYRIR-STOFNANIR\Landlag\HF-2-miðjella-2\H2.dwg
TEIKN. NR: **02**

Áritari: *INGA RUT GYFFADÓTTIR*

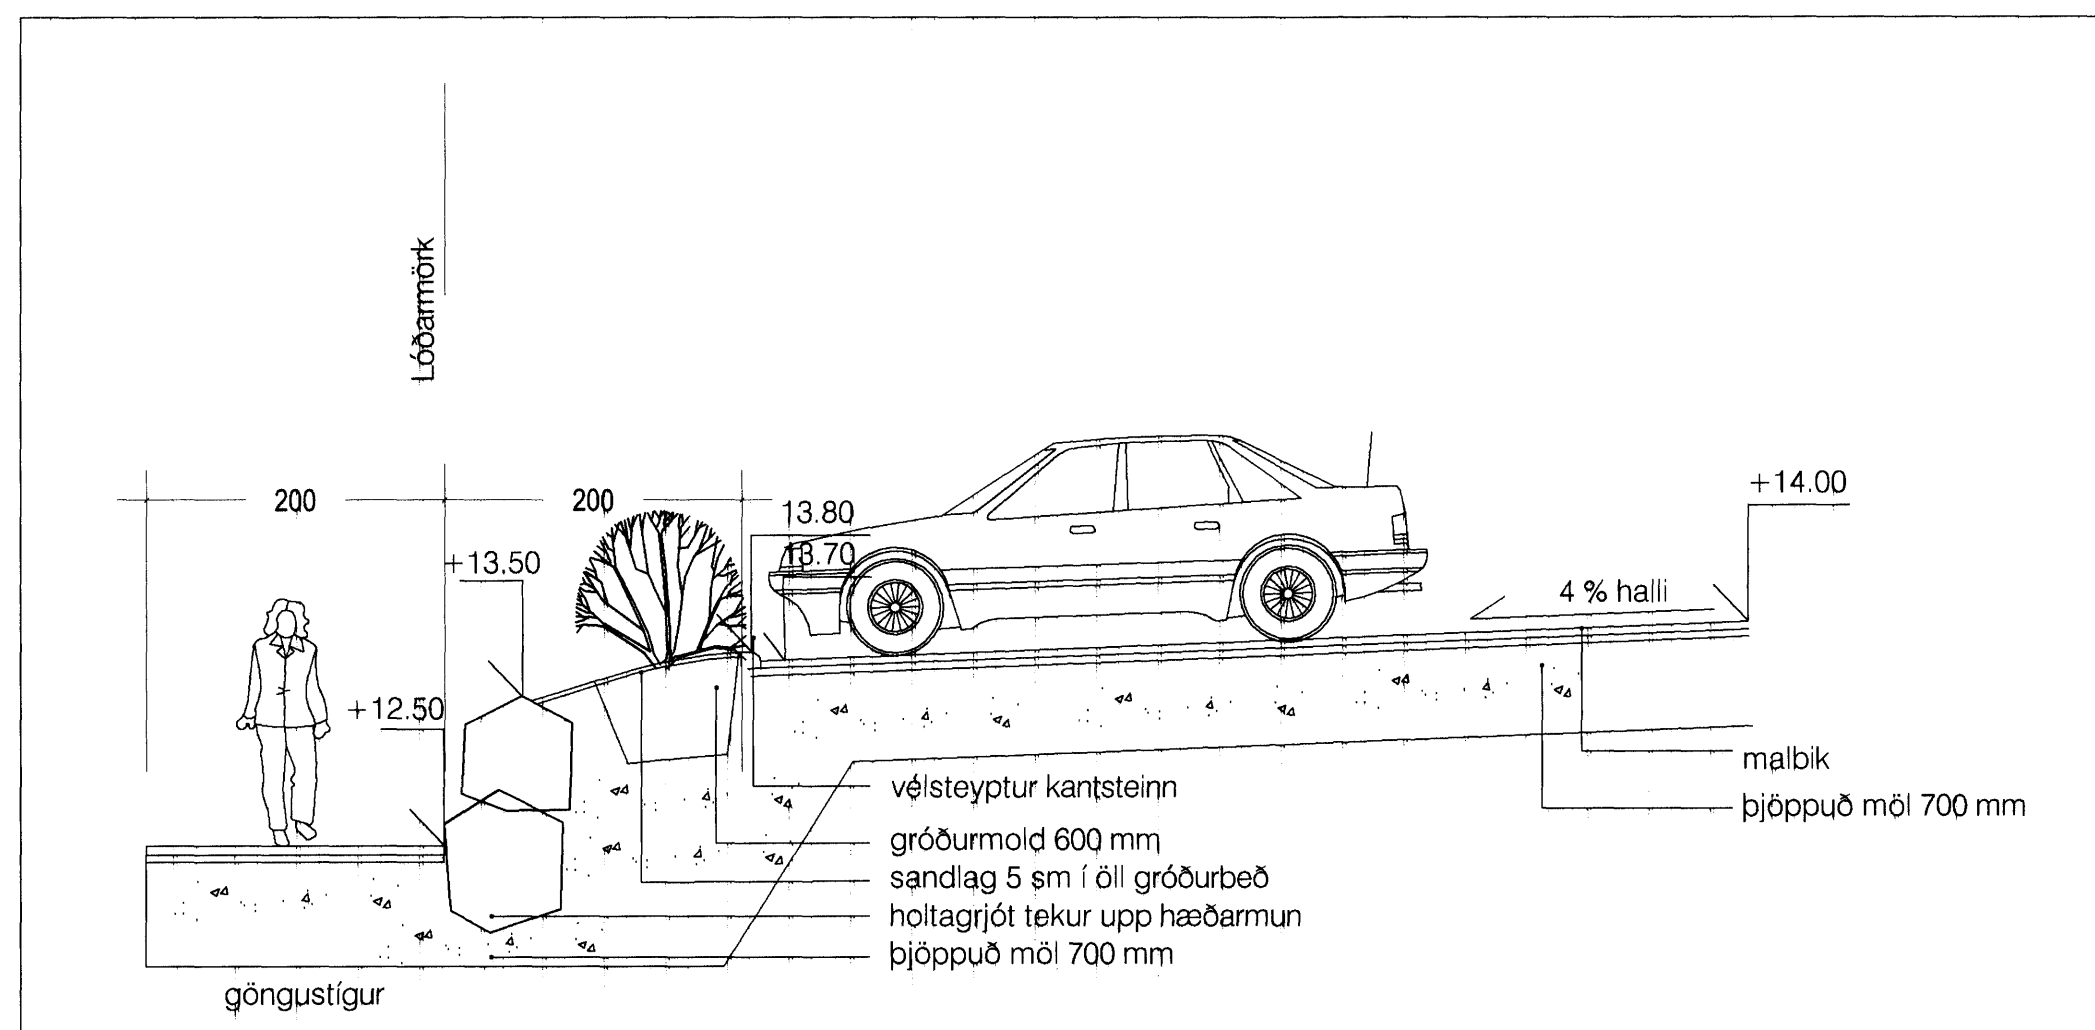


SNID A-A1

Mkv.: 1:50

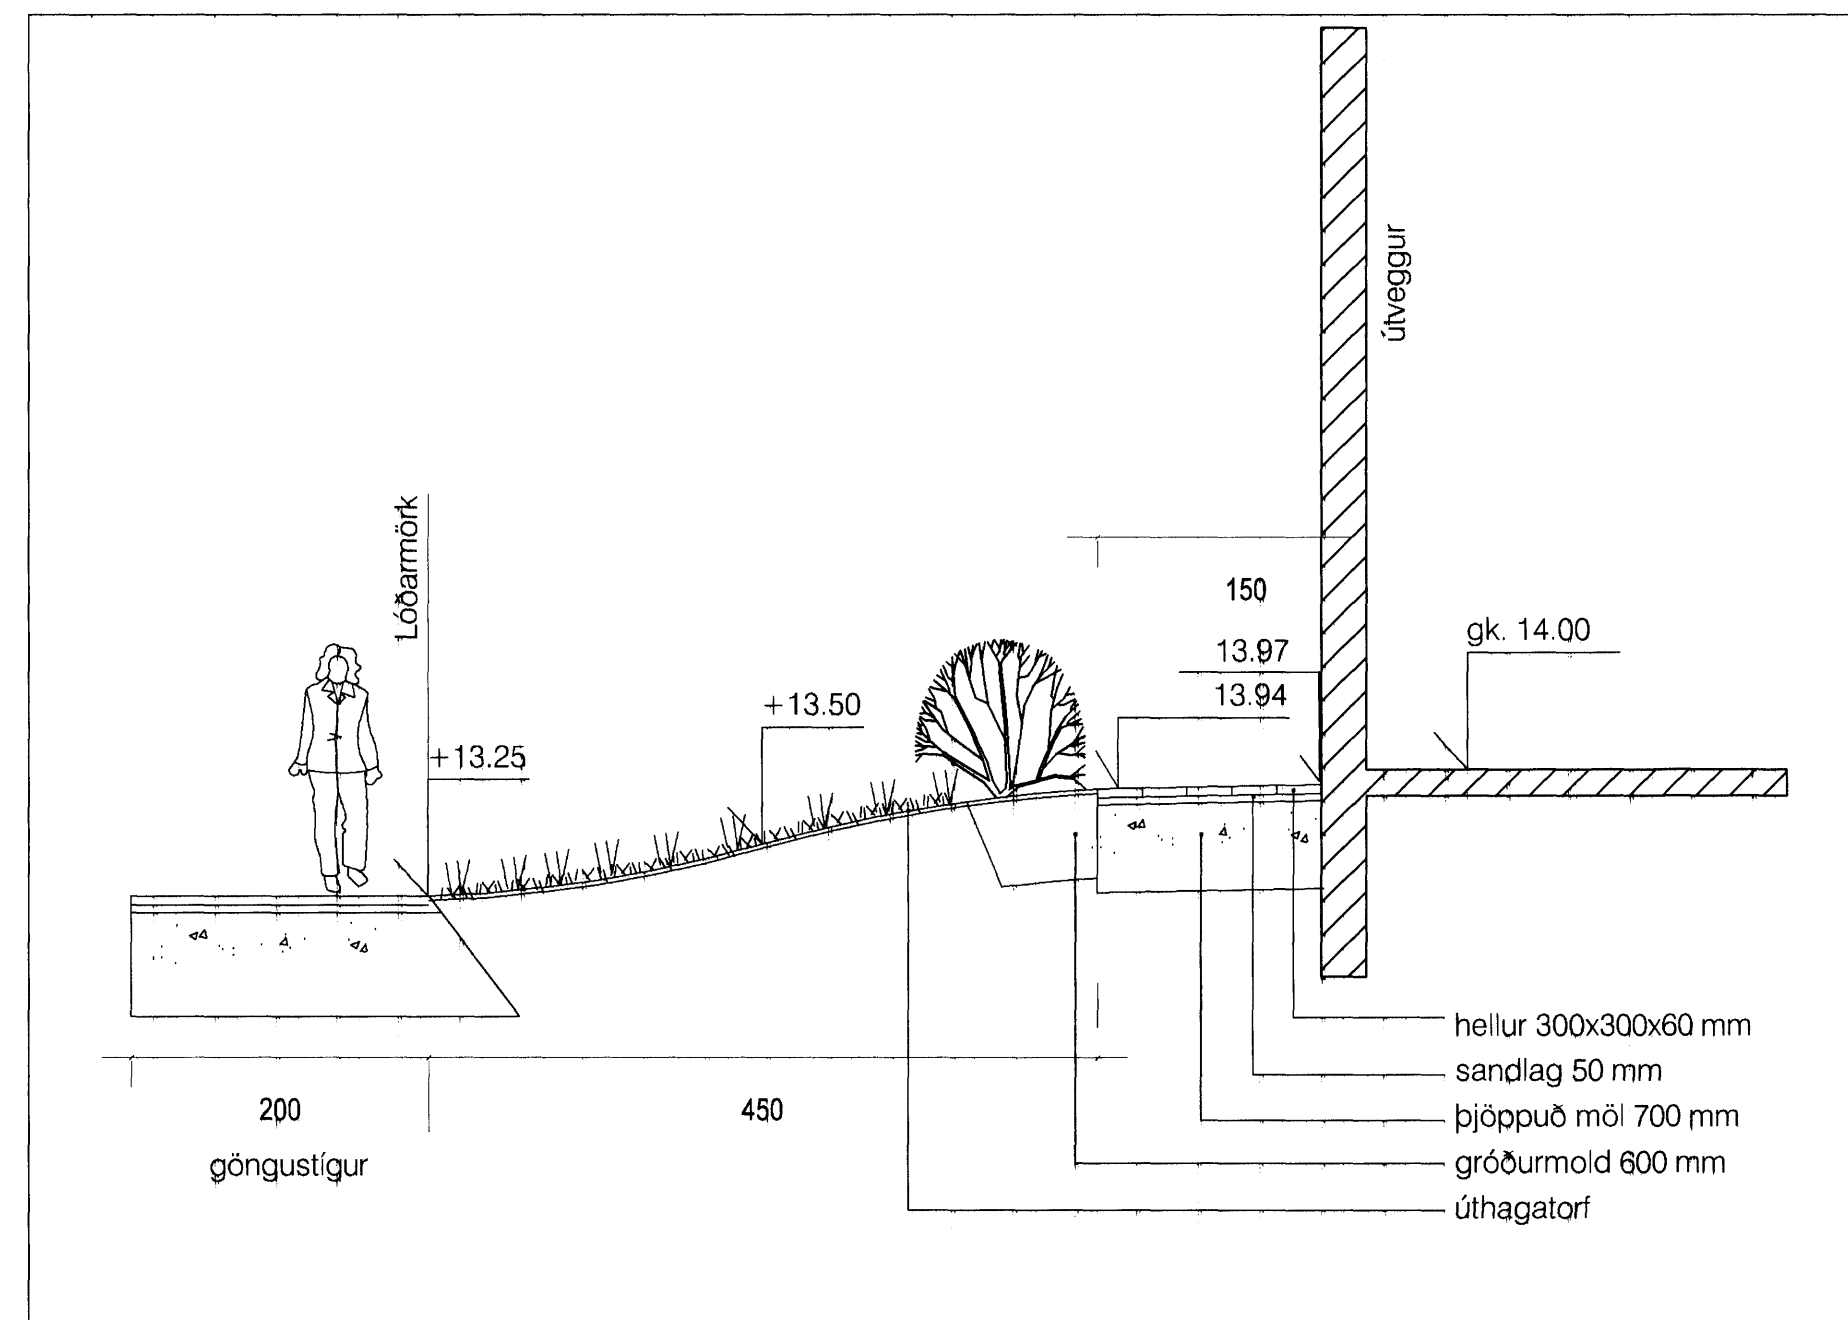


SNID B-B1

Mkv.: 1:50

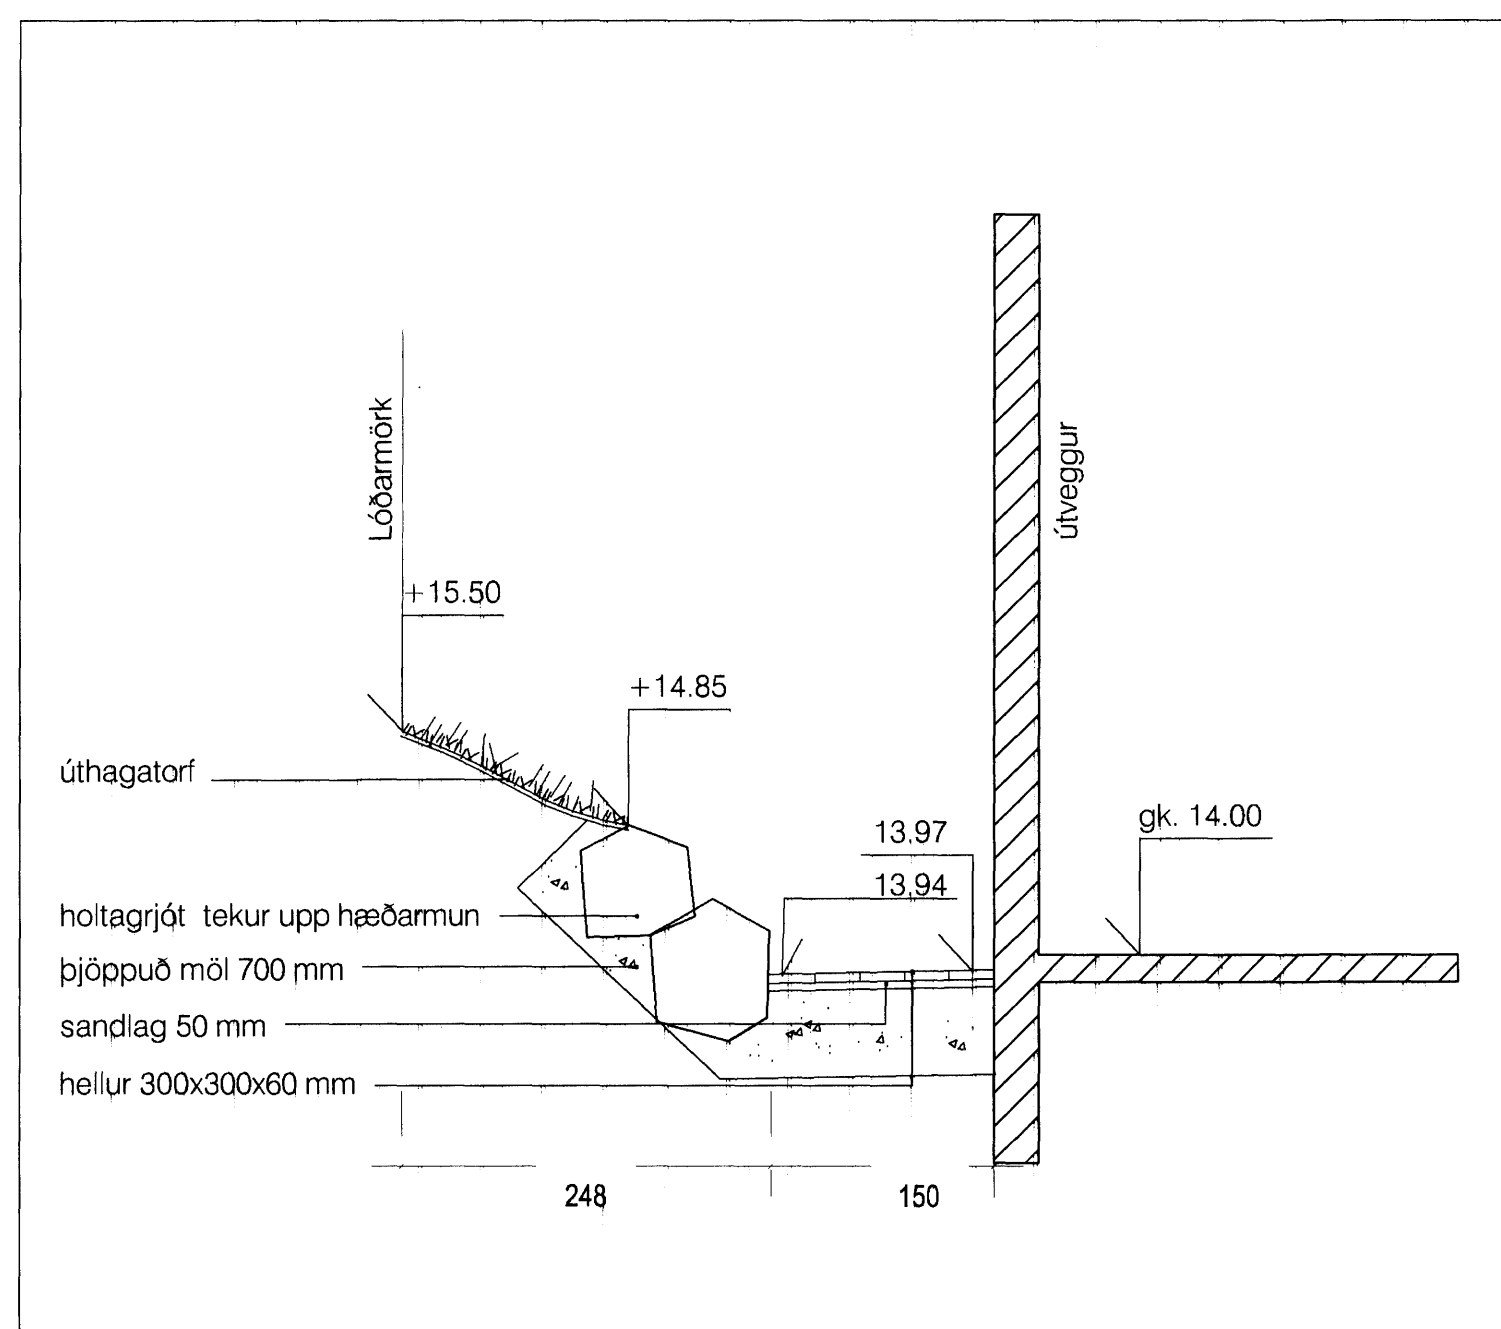

SNID C-C1

Mkv.: 1:50

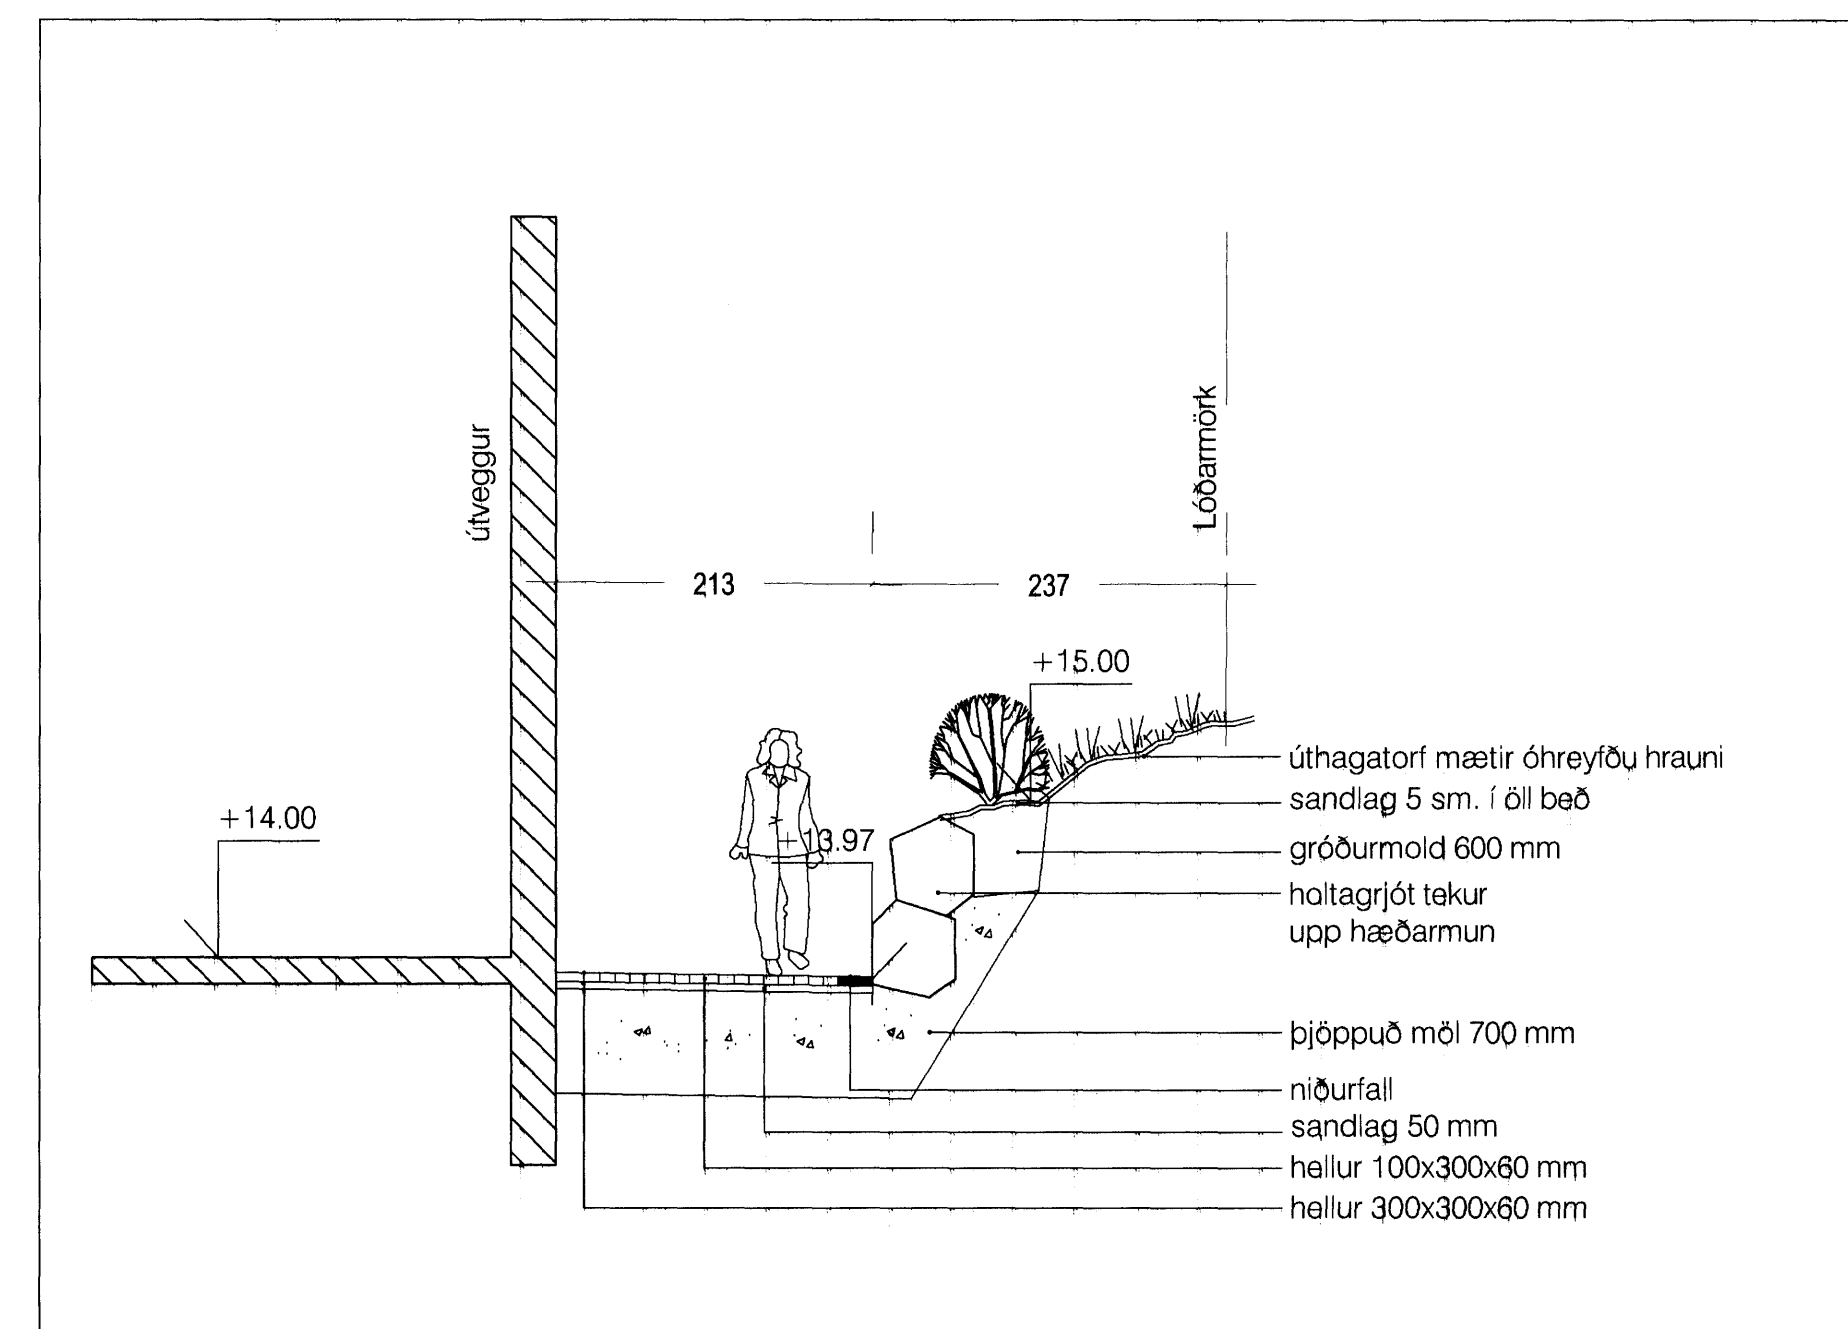

SNID D-D1

Mkv.: 1:50