



ÚTLIT VESTUR

1:100

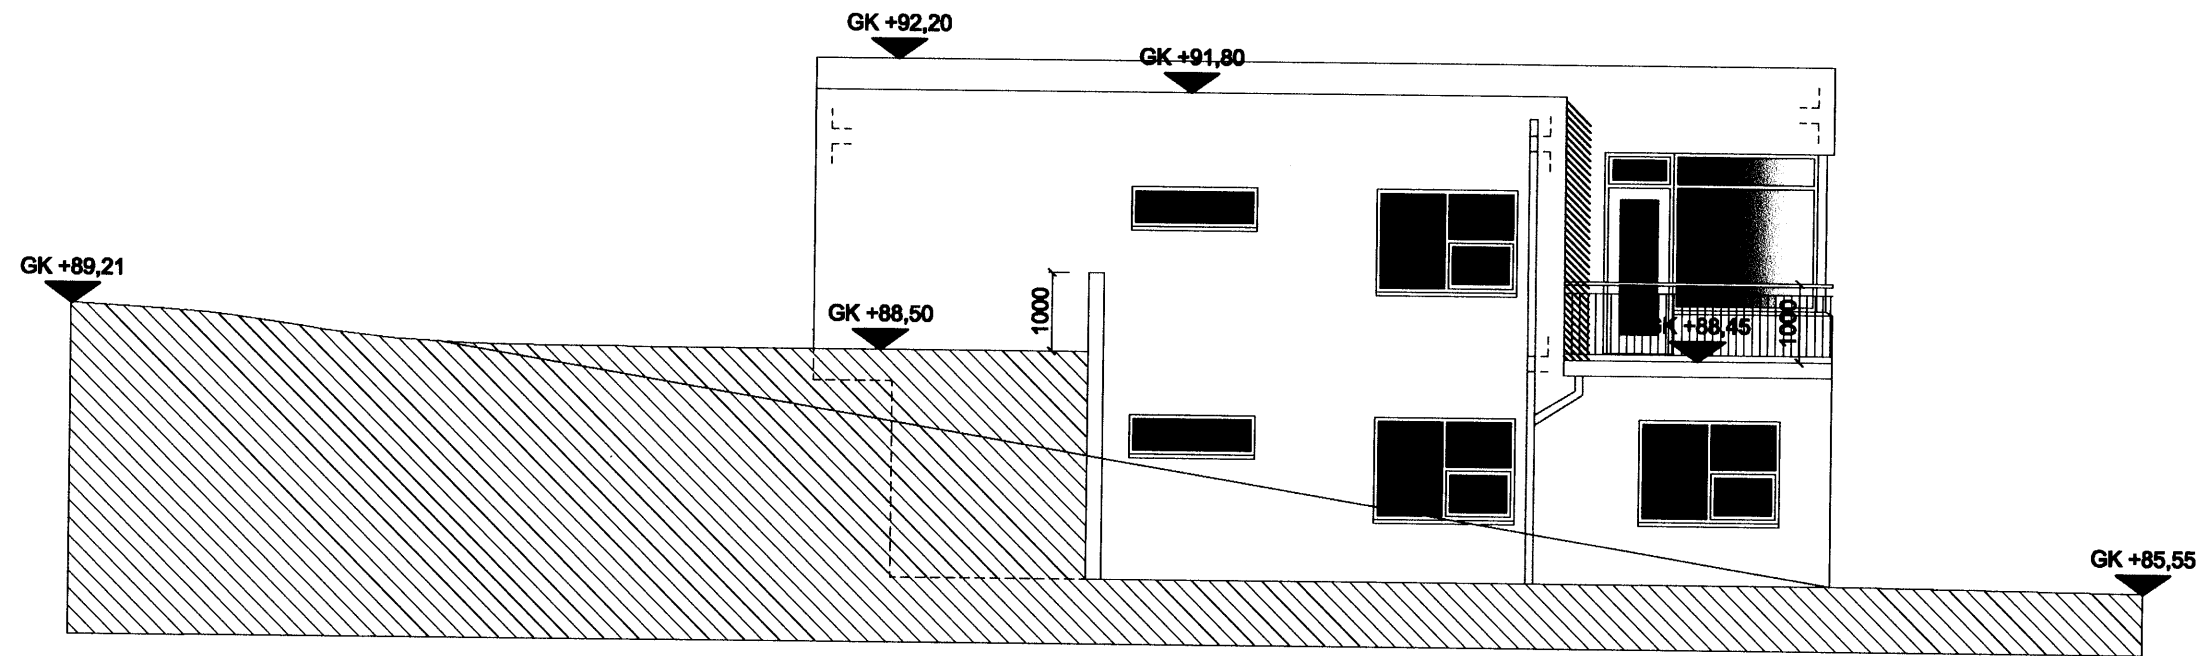


ÚTLIT SUÐUR

1:100

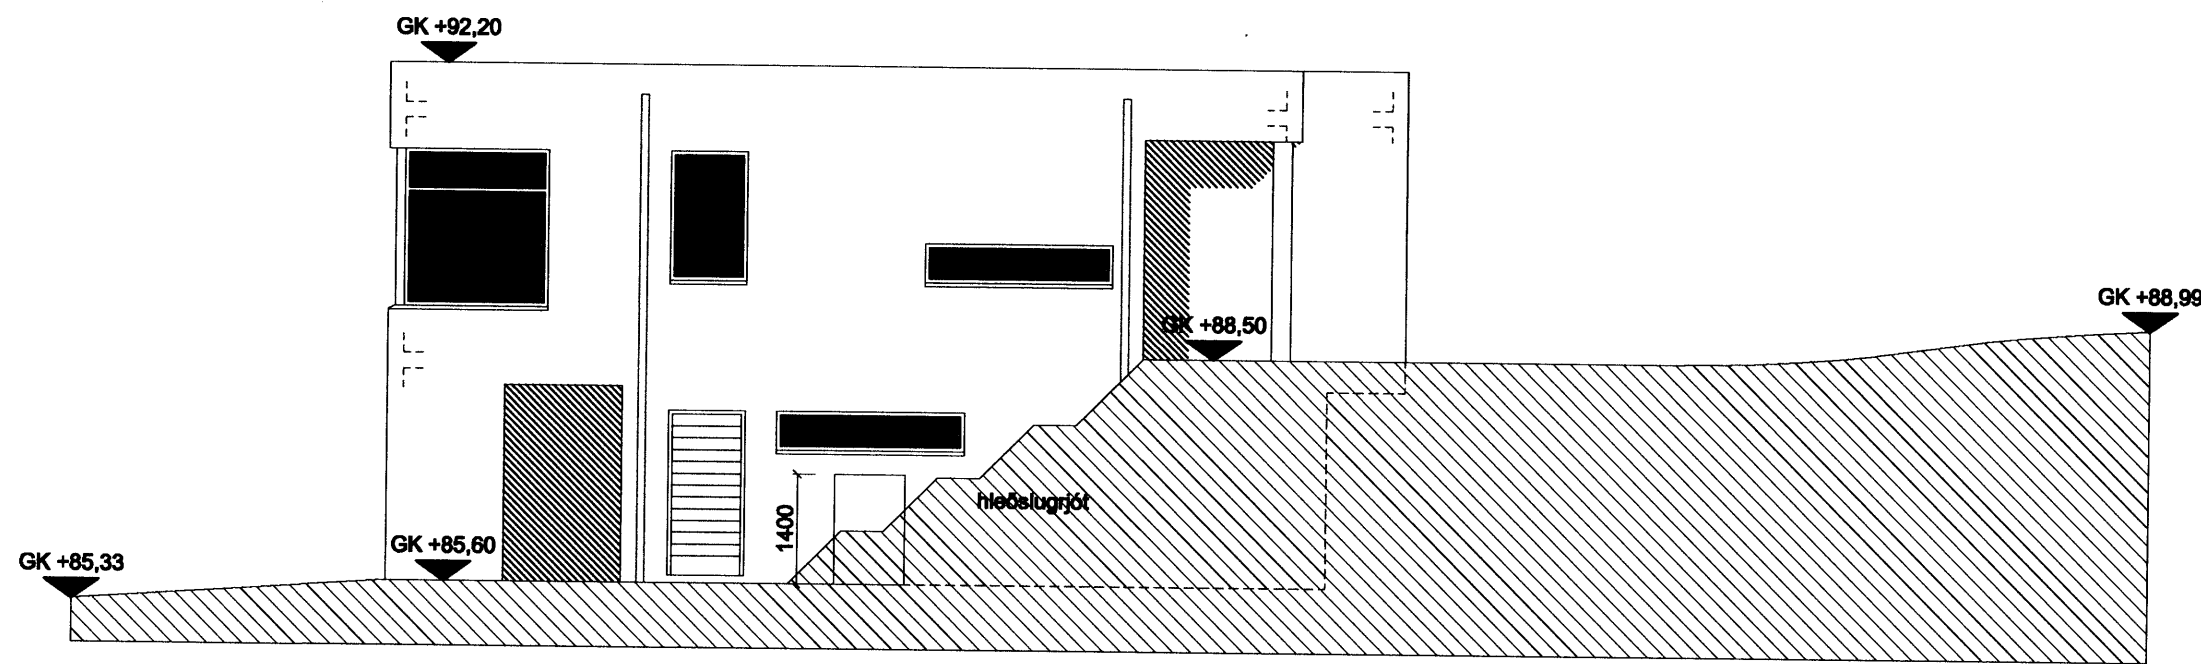

ÚTLIT NORÐUR

1:100

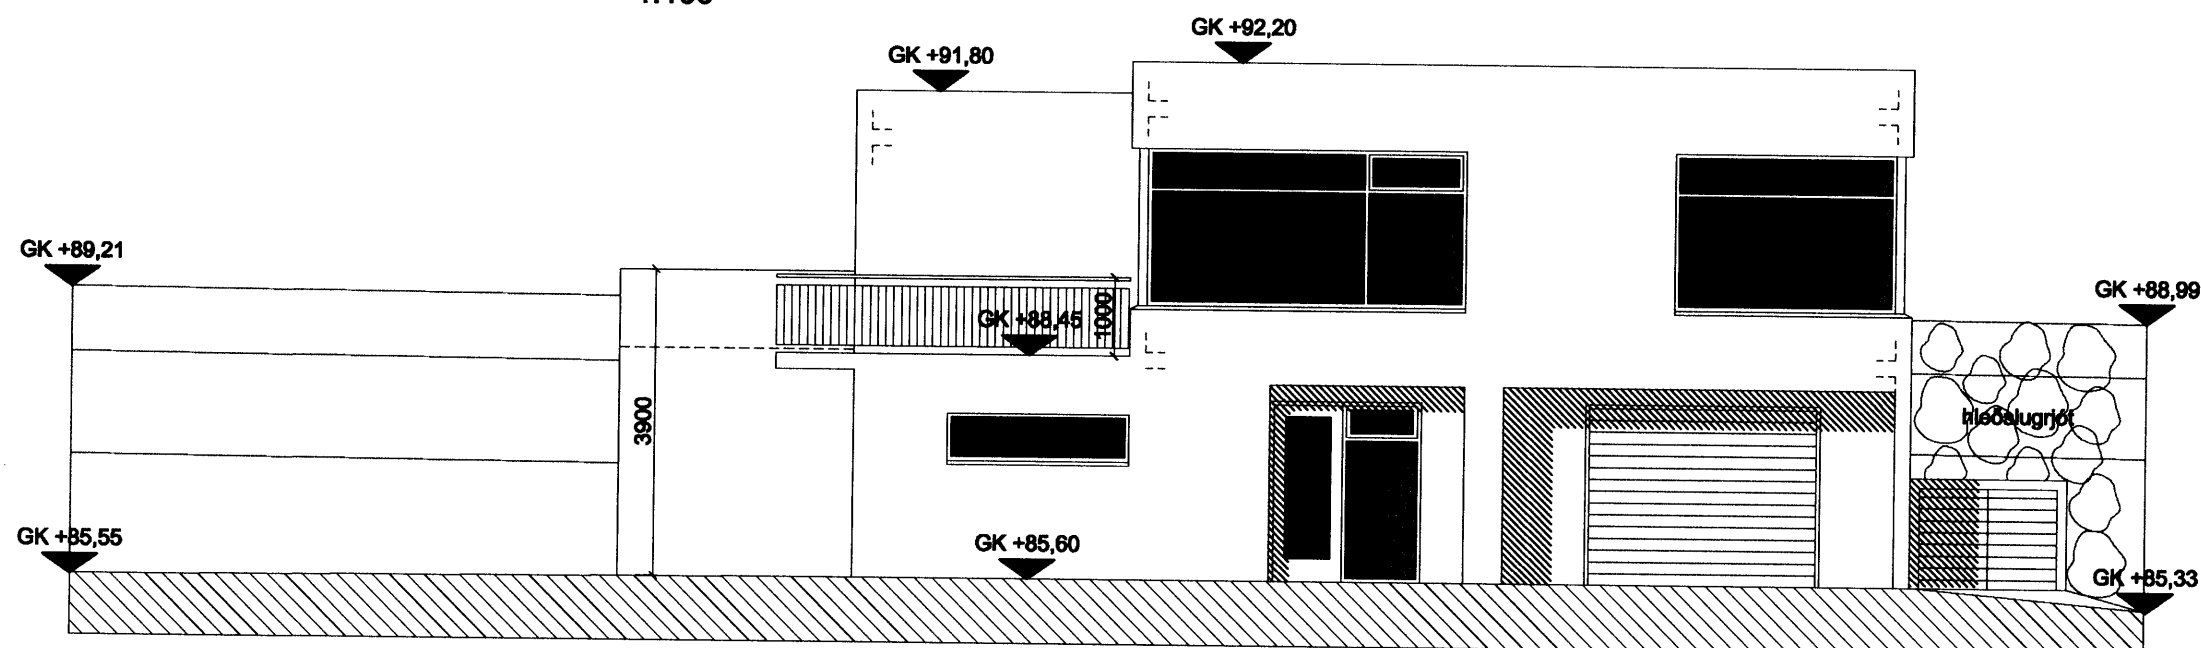

ÚTLIT AUSTUR

1:100

Samþykkt þann
14 FEB. 2007
Byggingafultrúinn í Hafnarfirði
F.h. Kristján Þórarinnsson

BREYTINGAR

NR.	DAGS.	BREYTING	Sp.

K.J. HÖNNUN EHF 460902-2150
TEL: 554-3232
TEL: 899-3234
E-MAIL: kjhonnun@visir.is

HÖNNUN - SKIPULAG - RÁÐGJÖF
KJARTAN RAFNSSON FÍ/IDSA 270365-3539
JÓN M. HALLDÓRSSON BYGGINGAFR. 091162-3509

SAMÞYKKT
VERK *Jón M. Halldórsson*

HLÍÐARÁS 31
HAFNARFIRÐI

TEIKNING
ÚTLIT

KVARDI
1:100

DAGS.
02.02.2007
TEIKNAD AF
KR

TEIKNING NR.