
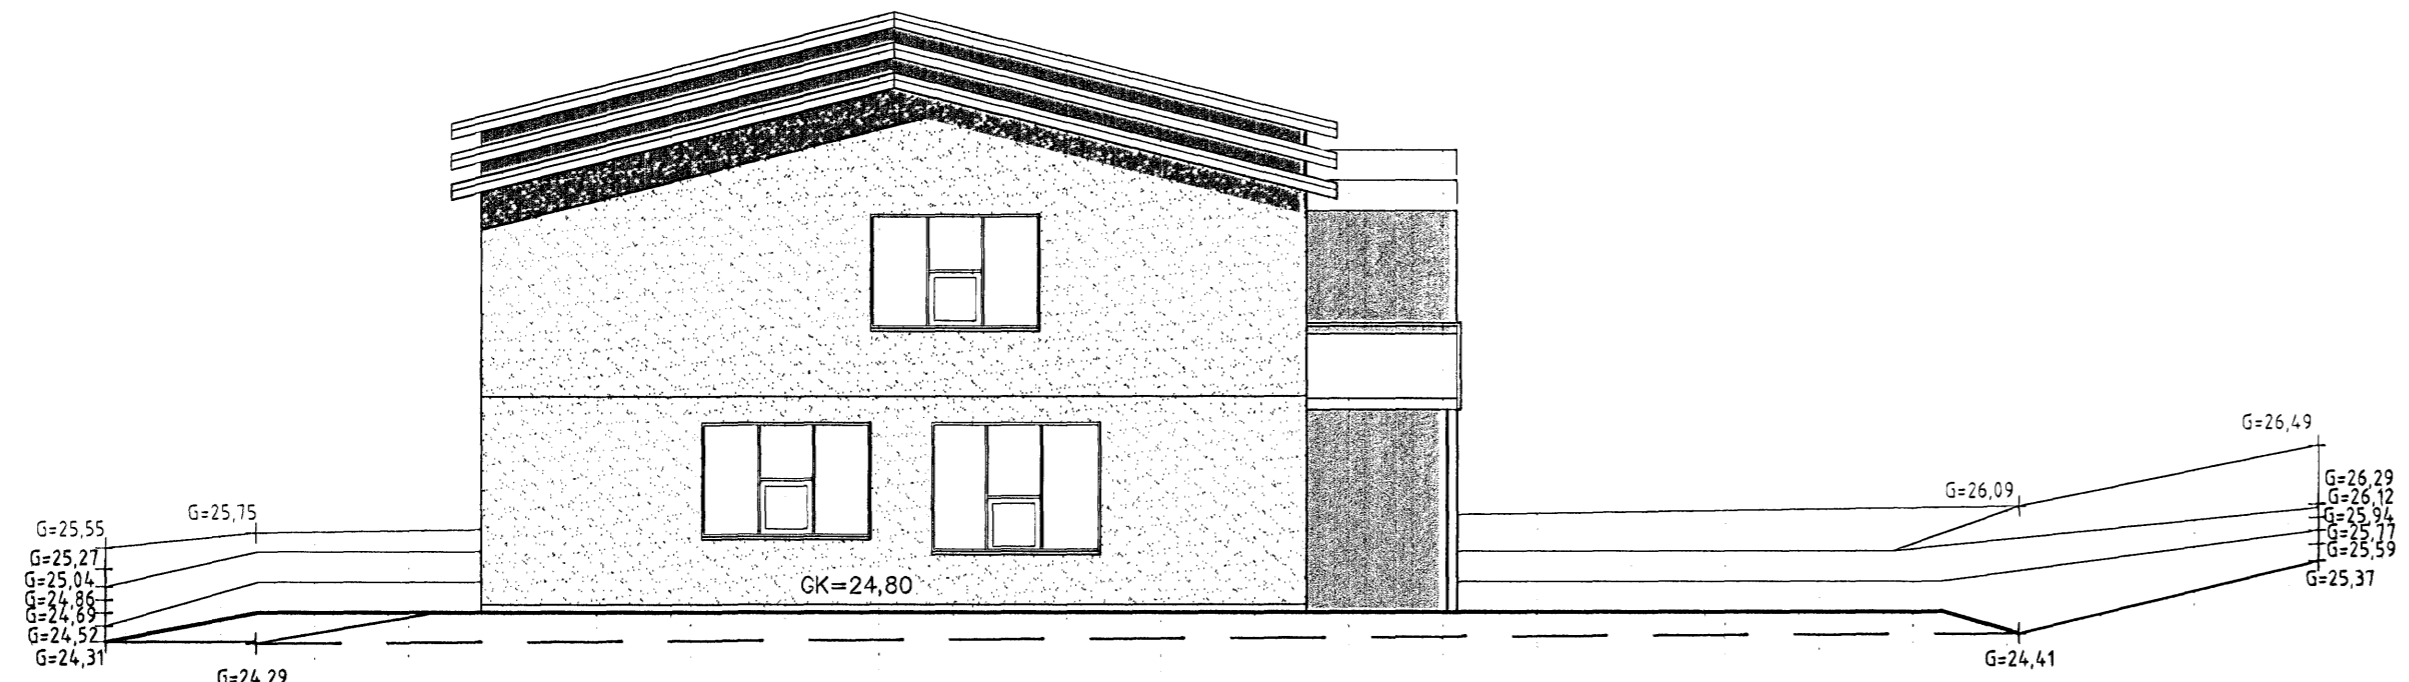
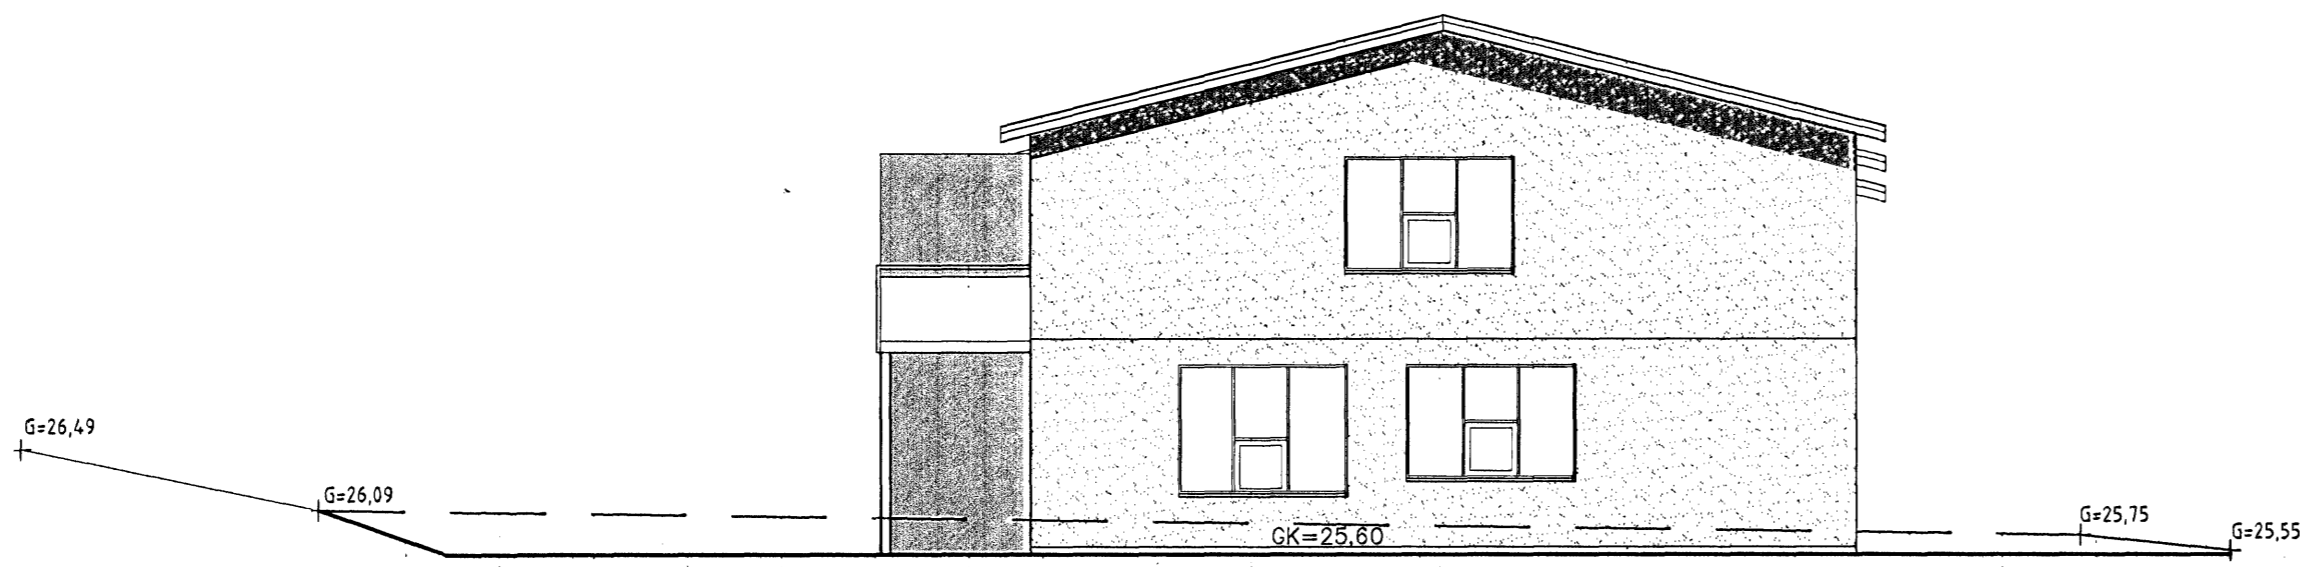


Samþykkt þann
 04 APR. 2007
 Byggingafulltrúinn í Hafnarfirði
 F.h. Kristján Þórarinnsson

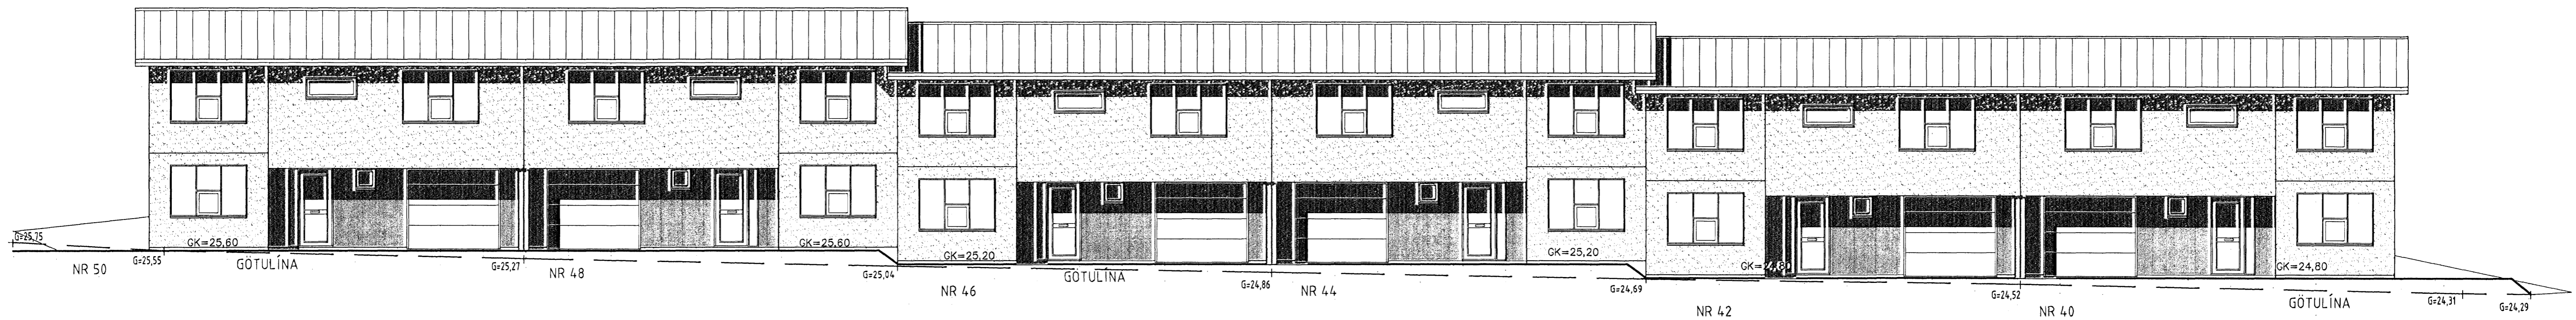

es		TEIKNISTOFAN SUDURLANDSBRAUT 48	
		S: 588-7344 FAX: 588-7343	
		NETFANG: kastor@simnet.is	
KLUKKUVELLIR 40-50 HAFNARFIRÐI			
ÚTLIT	SKALA	1:100	
HÖNNUNARFÖRUMENNTA			
SKAFTI	KJARTAN	SKAFTI	KJARTAN
VERKJAFI	0105-07	SKAFTI	KLVELLIR 40-50.dwg
DAUGLINGI		SKAFTI	
06.03.2007			A-03