

Byggingafultr:

Samþykkt þann  
11 APR. 2007  
Byggingafultrúinn í Hafnarfir  
P. H. Kristján Þorvaldsson

Skýringar:

ATH! ÖLL MÁL SKULU TEKIN Á STADNUM.

Endurskoðun:	Dags:	Teikn:	Yfirf.:
H:			
G:			
F:			
E:			
D:			
C:			
B:			
A:			


### GLITVELLIR 26 Hafnafjörður

STADGREINIR: 1400-1-27700260  
VERKKAUPI: Lúðvík Þór Vignirsson/ Helga Drófn Hreinsdóttir  
KENNITALA VERKKAUPA: 310166-5299/ 070364-2719


EFNI:	ÚTLIT SUÐUR, VESTUR, AUSTUR OG NORÐUR		
MÆLIKVARDI:	1: 100		
FRUMSTÆRD BLADS:	A2		
TEIKNAD:	ogs	VERKNR:	glit 26
YFIRFARID:	þM	TEIKN. NR:	103
DAÐSETNING ÚTGÁFU:	04.04.07	ENDURSK.:	

ARKITEKT **OLGA GUÐRÚN SIGFÚSDÓTTIR**  
REYKJAVÍK S. 69 111 44 oolga@simnet.is


ÁRITUN *Olga Guðrún Sigfúsdóttir*

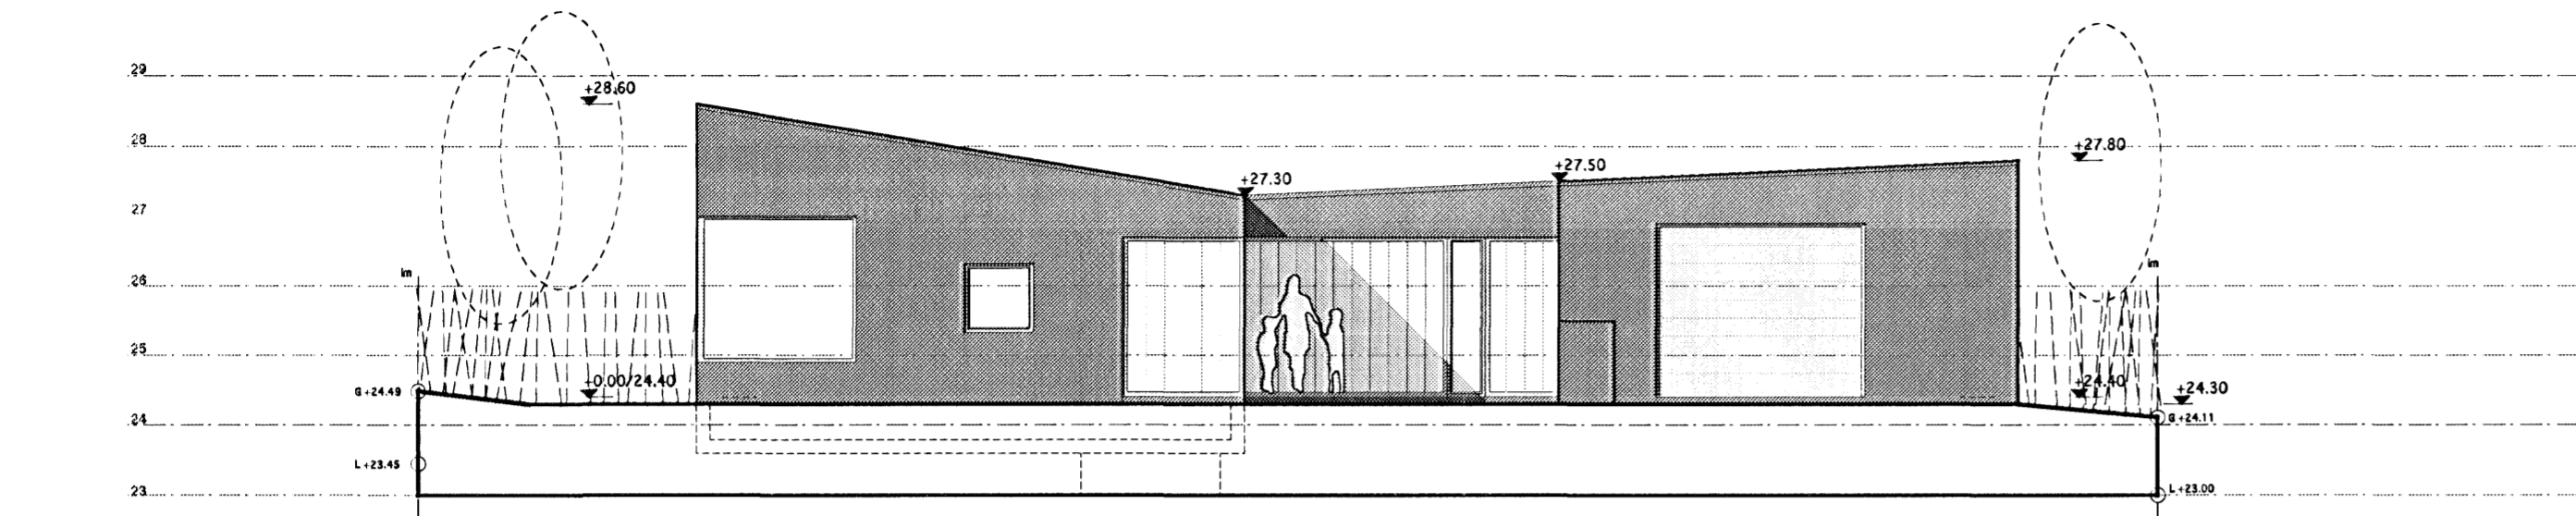


SUÐUR

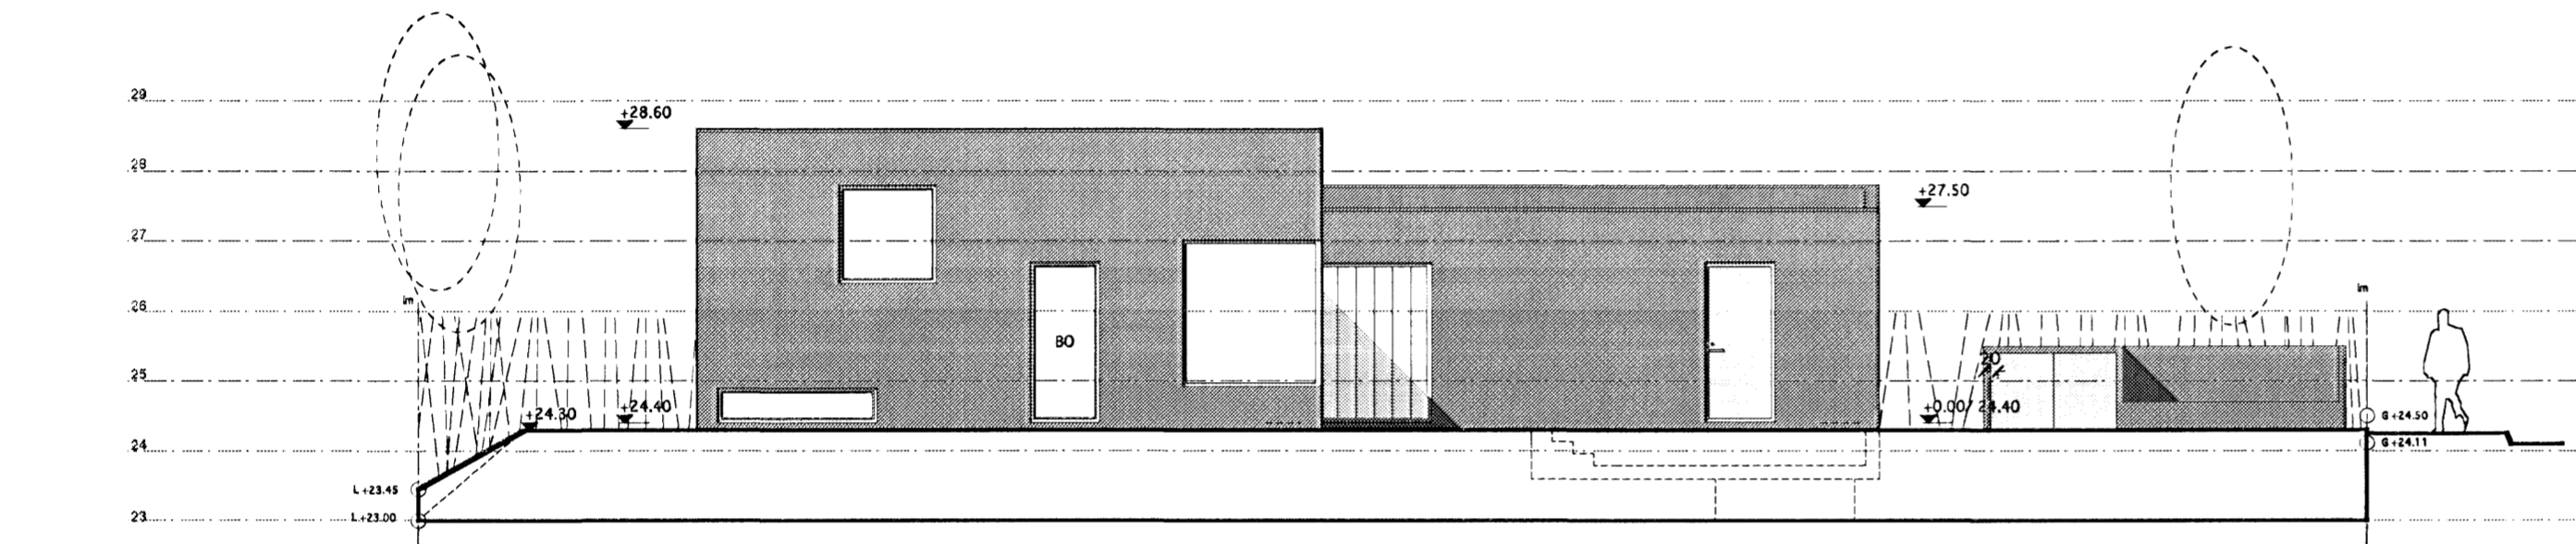

VESTUR

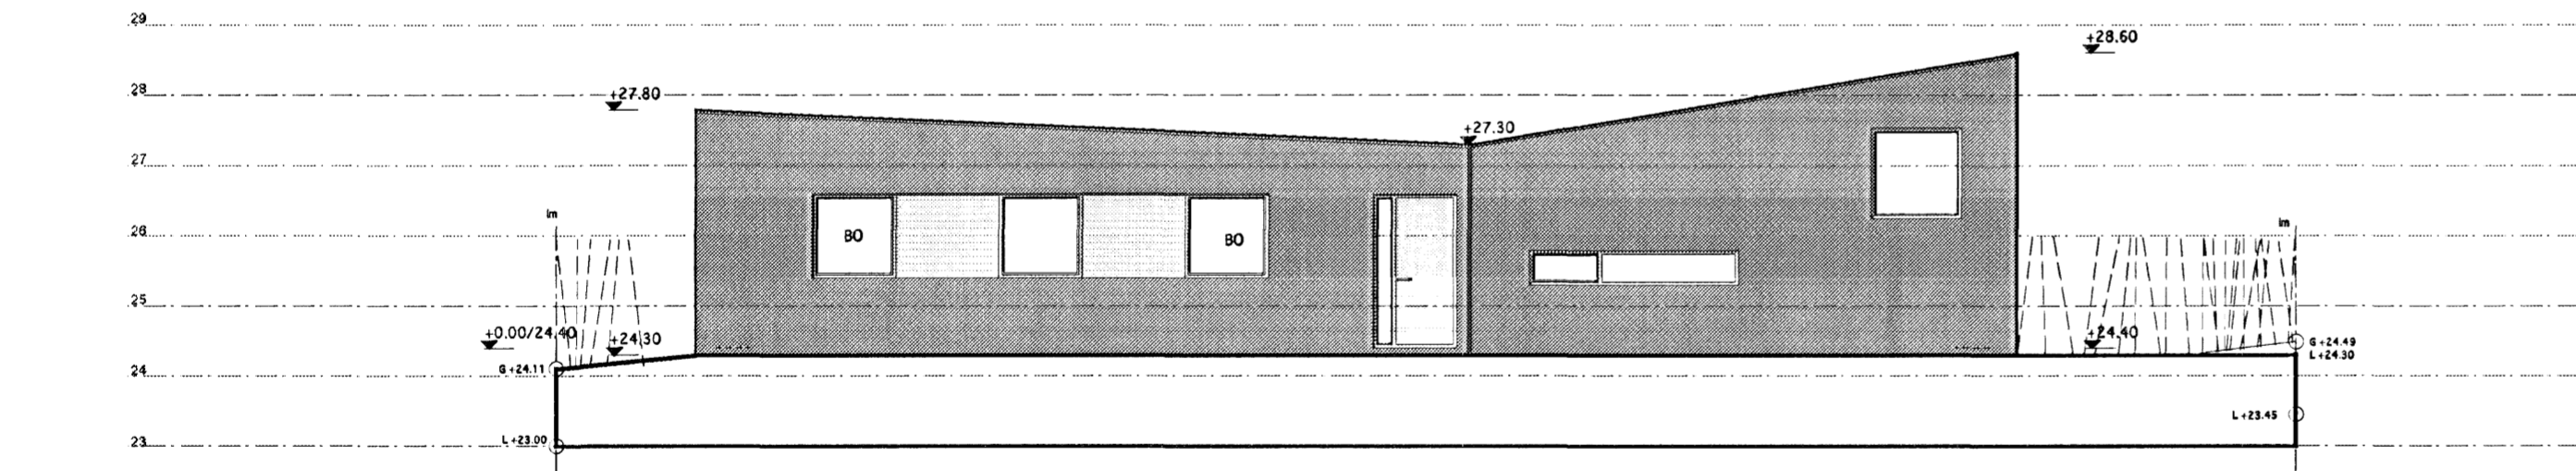

NORÐUR

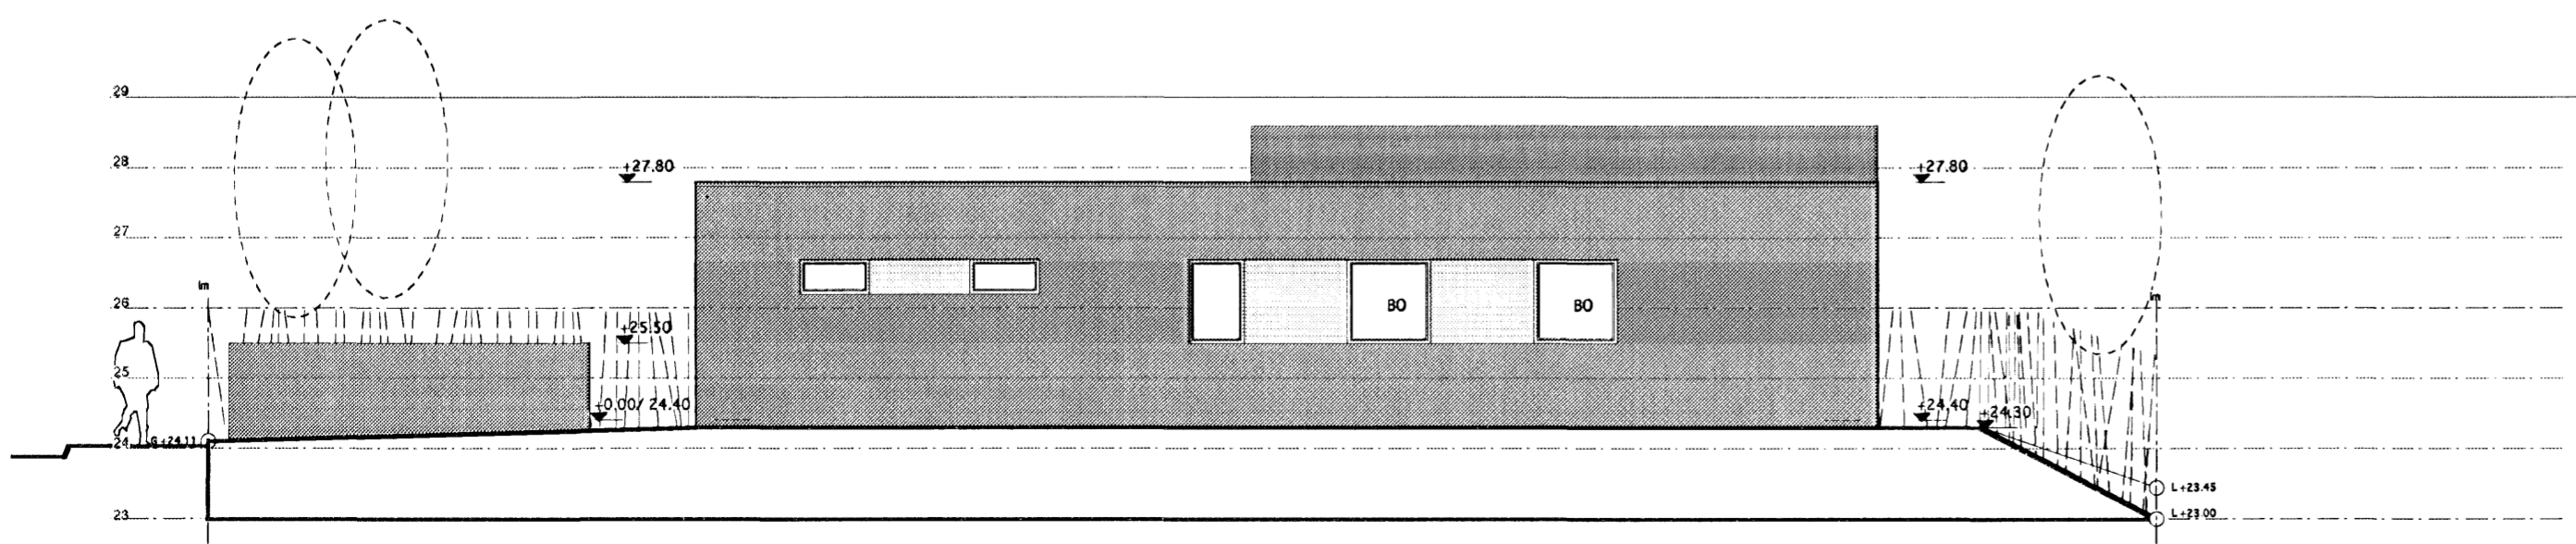

AUSTUR