




Útlit 1:100
Austur

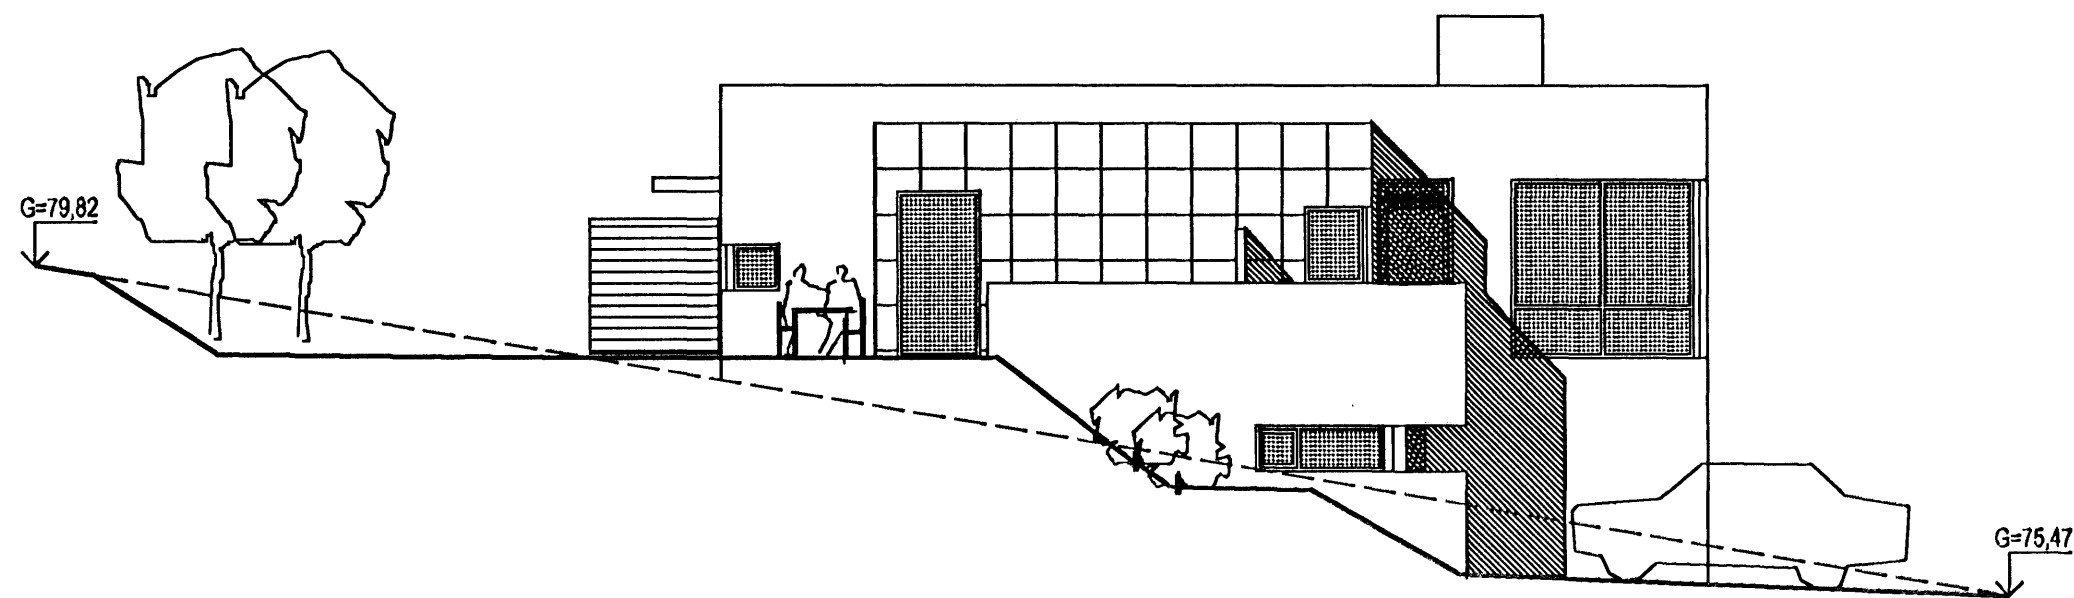

Útlit 1:100
Suður

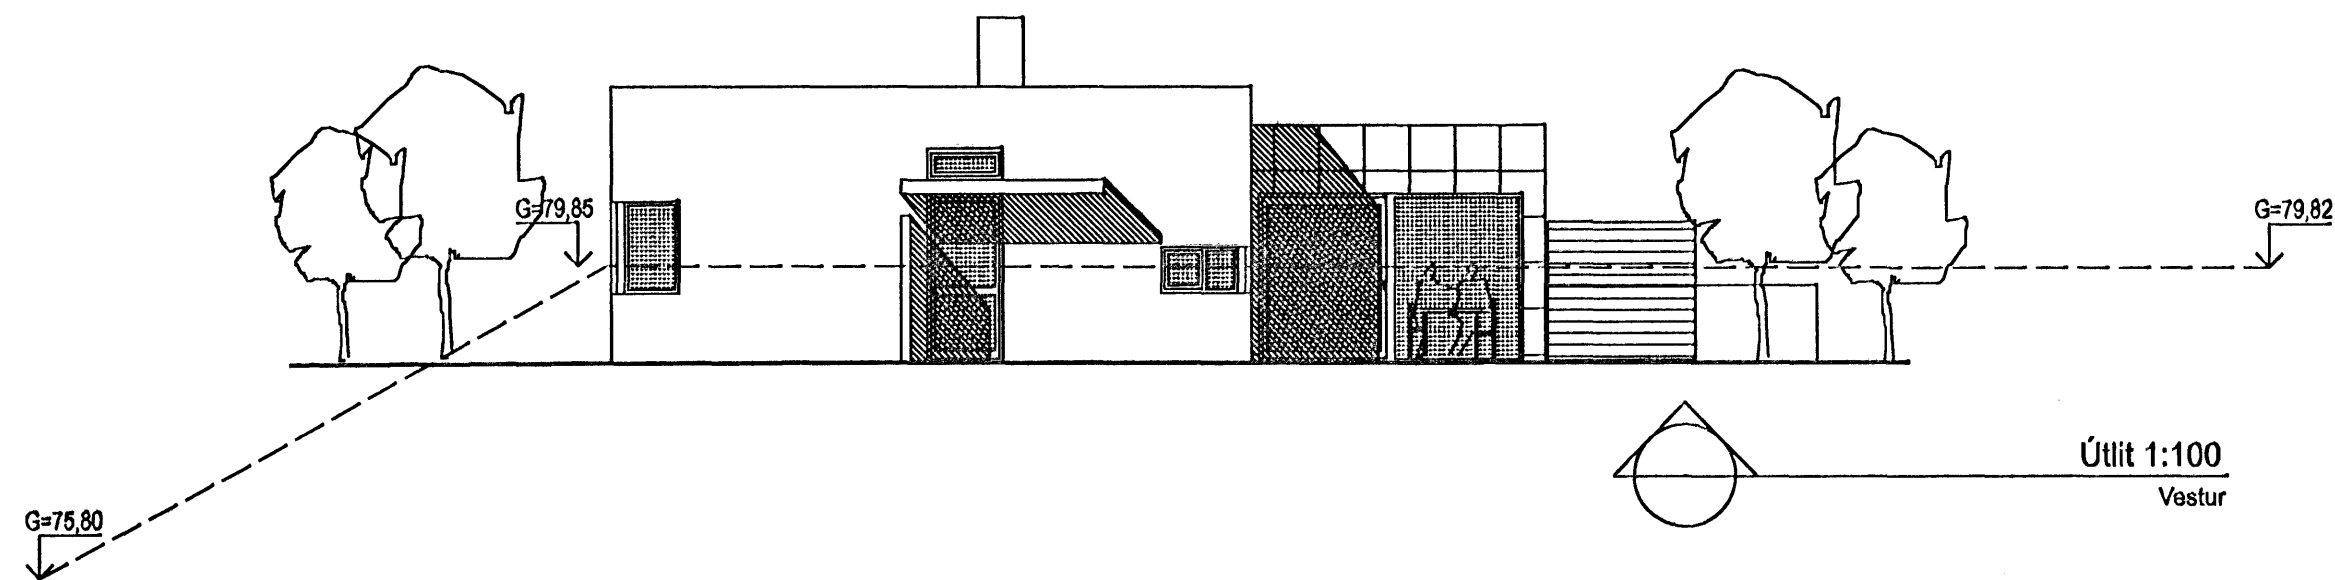

Útlit 1:100
Vestur

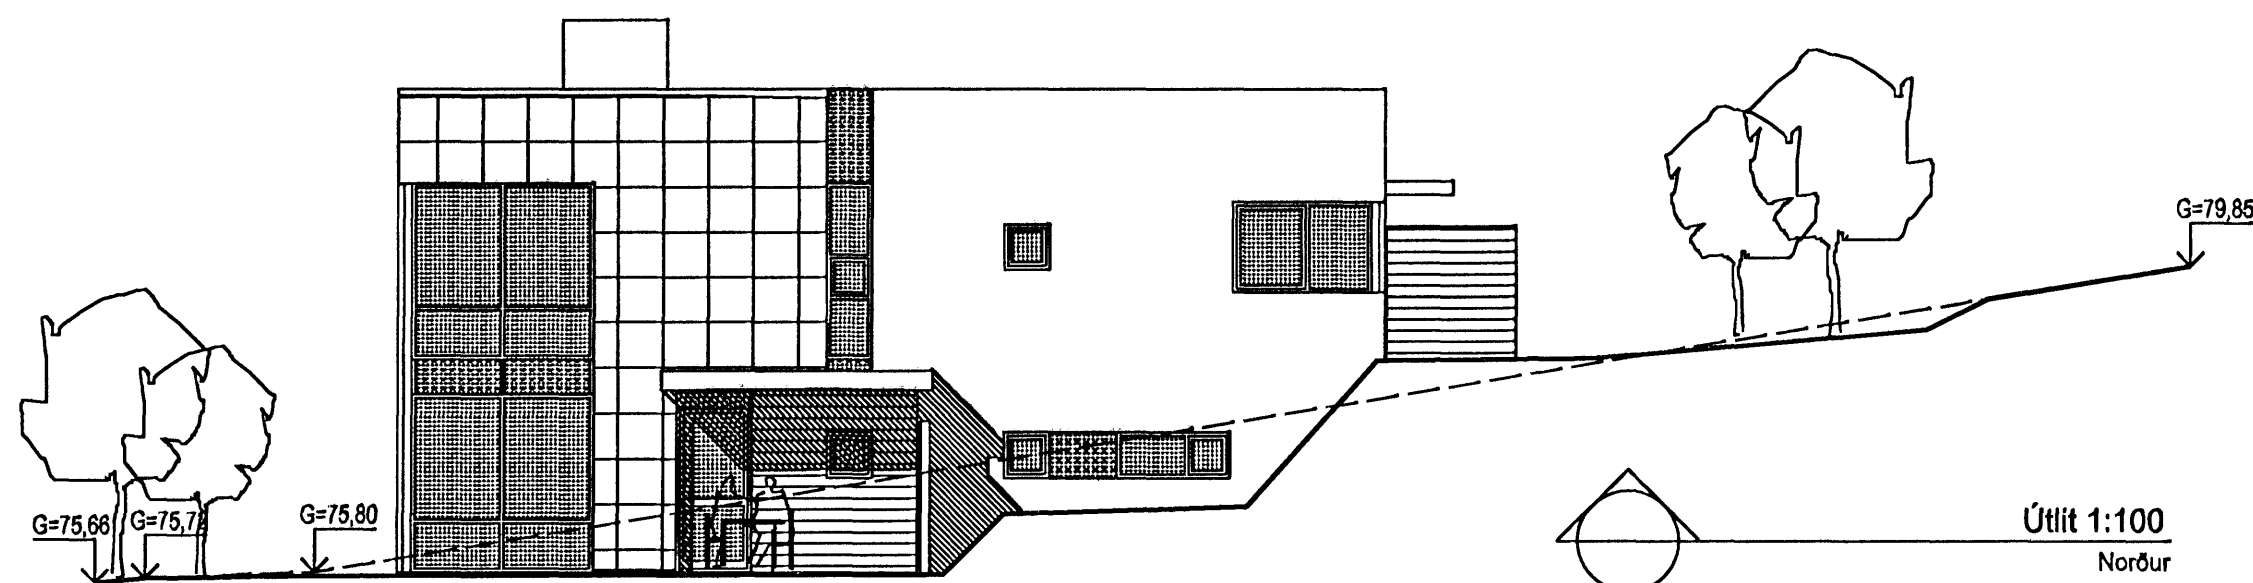

Útlit 1:100
Norður

Samþykkt þann
05.03.2007
Bygginguvaldtefningin í Hafnarfirði
P.h. Kristín Þórunn Magnúsdóttir

ÚTGÁFA	TEIKNAD	SAMÞYKKT	DAGS
BREYTINGAR			

ASK Arkitektar
Geislegu 9
101 Reykjavík
Sími 515 0300
Fax 515 0319
www.ask.is

Áritun aðalhönnuðar:

Hörður Harðarson
Hörður Harðarson arkitekt FAJ, kt. 300549-4899



Furuás 37
Hafnarfirði
VERKEFNI
HEITI TEIKNINGAR
Útlit

MKV. I A2
1:100
TEIKNAD
AF
DAGS
23.03.2007
ÚTGÁFA

VERK NÚM. 06132 NÖMUR TEIKNINGAR 10-30