




Samþykkt þann

2 MAY 2007.

Byggingafyrirhald og
F.h. Jón Sigurðsson

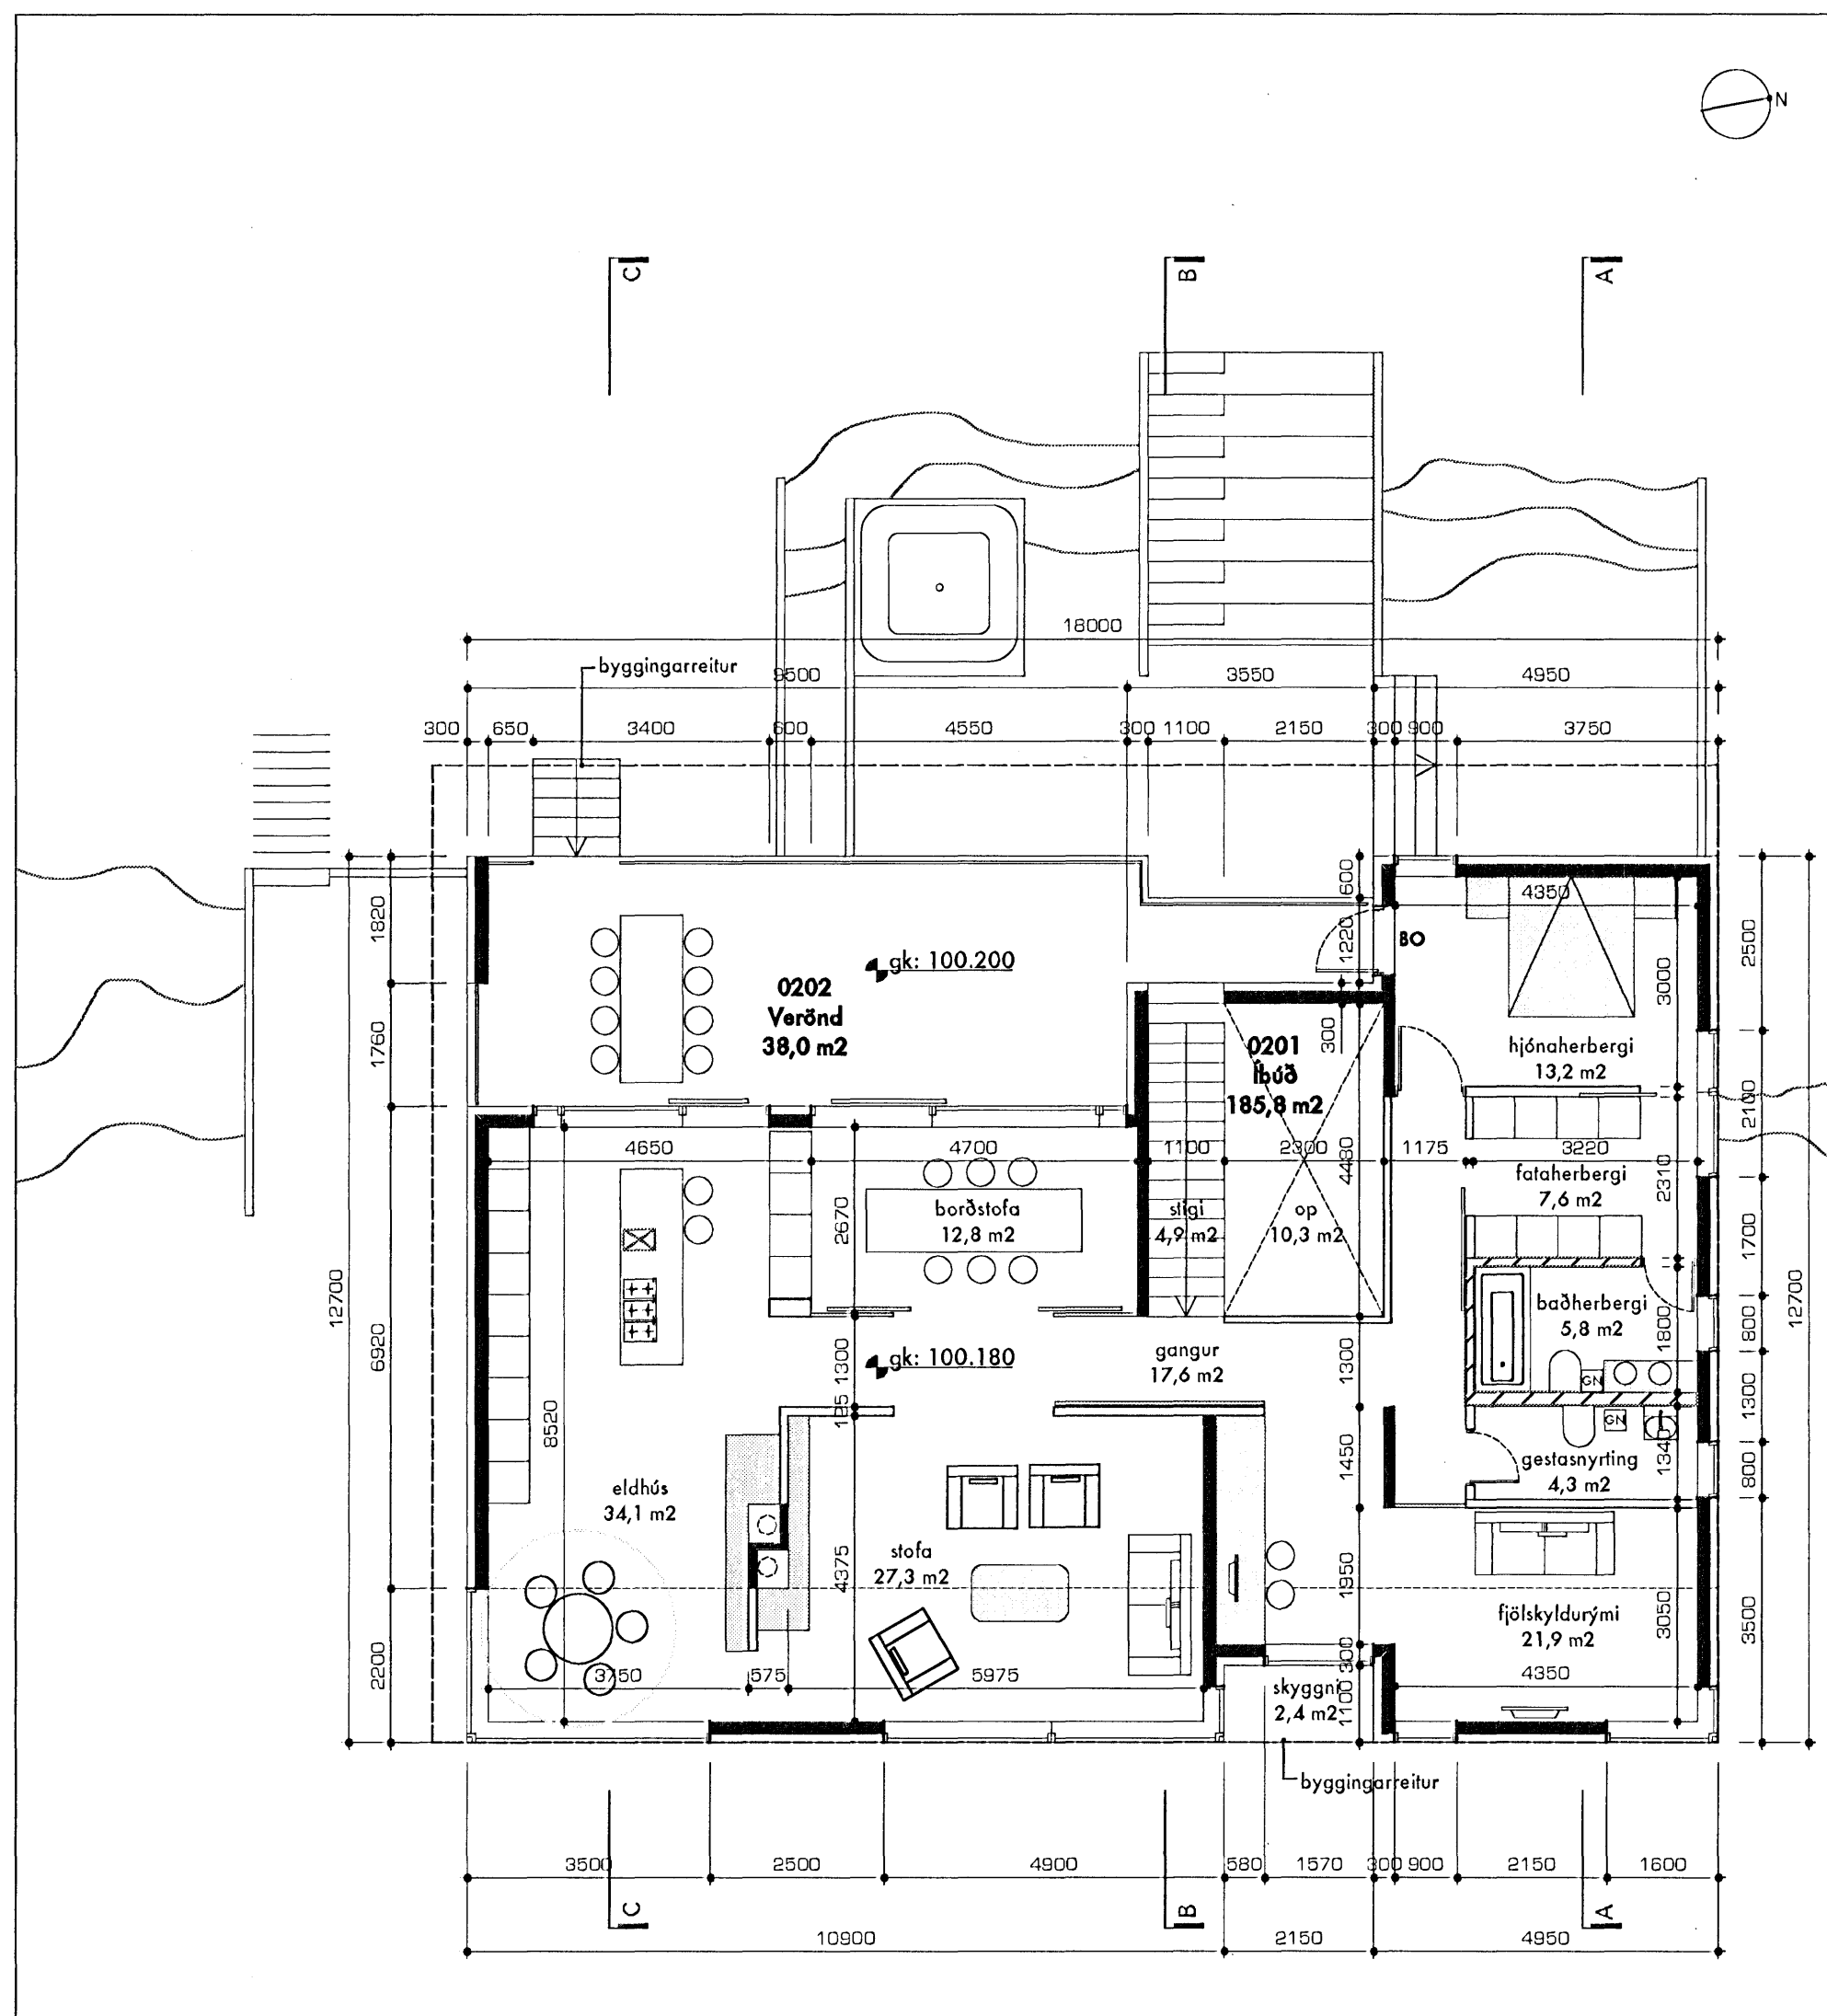

grunnmynd 2. hæð
1:100

Kristín B. Gunnarsdóttir

kristin brynja gunnarsdottir
kt.: 040766 5889
arkitekt faf
k@einrum.com

steffan ivarsen
arkitekt faf ma
s@einrum.com

einrúm arkitektar
kt.: 471201 2860
glaðheimum 20 | 104 reykjavík
sími 553 8989 | fax 568 8989



Skógarás "L" Hafnafiörður
teikning 0648 102

efni grunnmynd 2. hæð
dags. 02 04 2007
breytt 18 04 2007
mkv 1:100

óla sigfus mikulsson
sá 18.04.2007