



ÚTLIT SUÐAUSTUR M 1 : 100

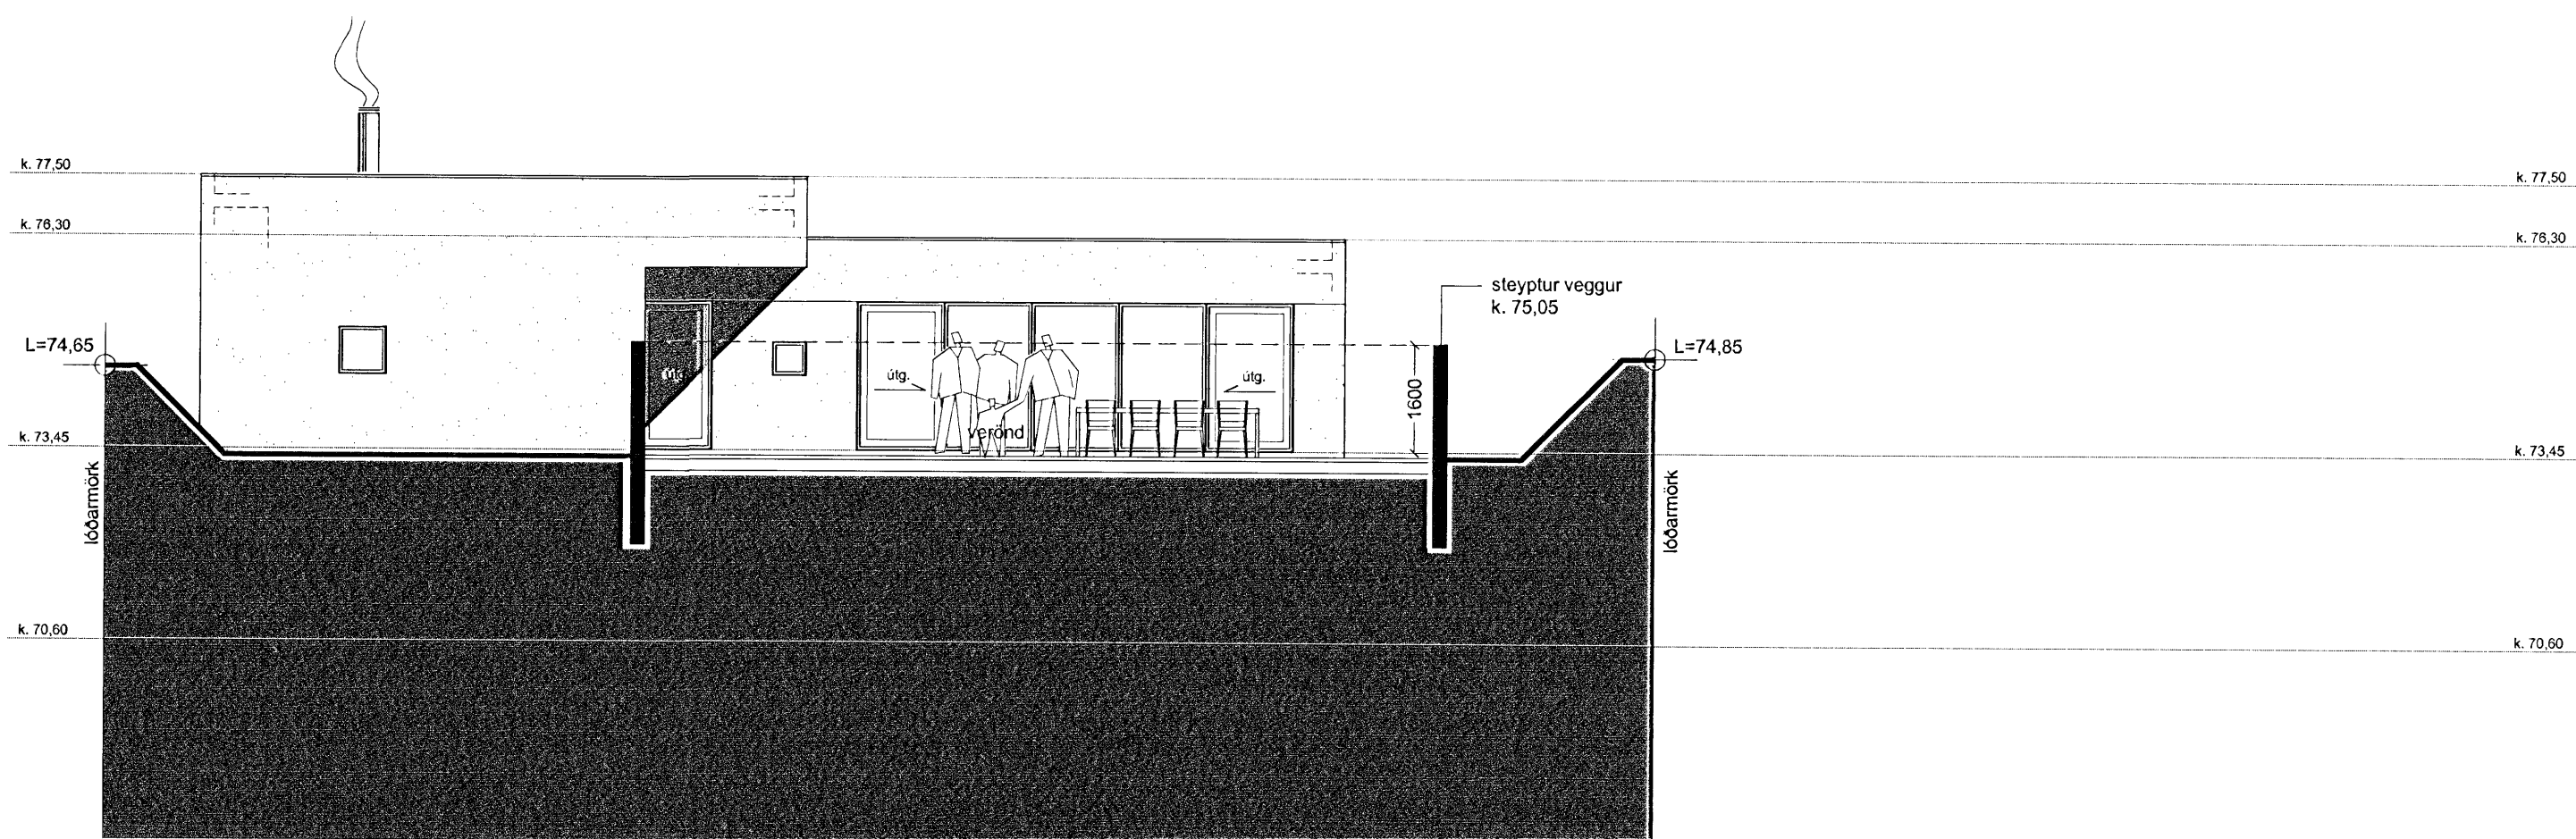

ÚTLIT SUÐVESTUR M 1 : 100

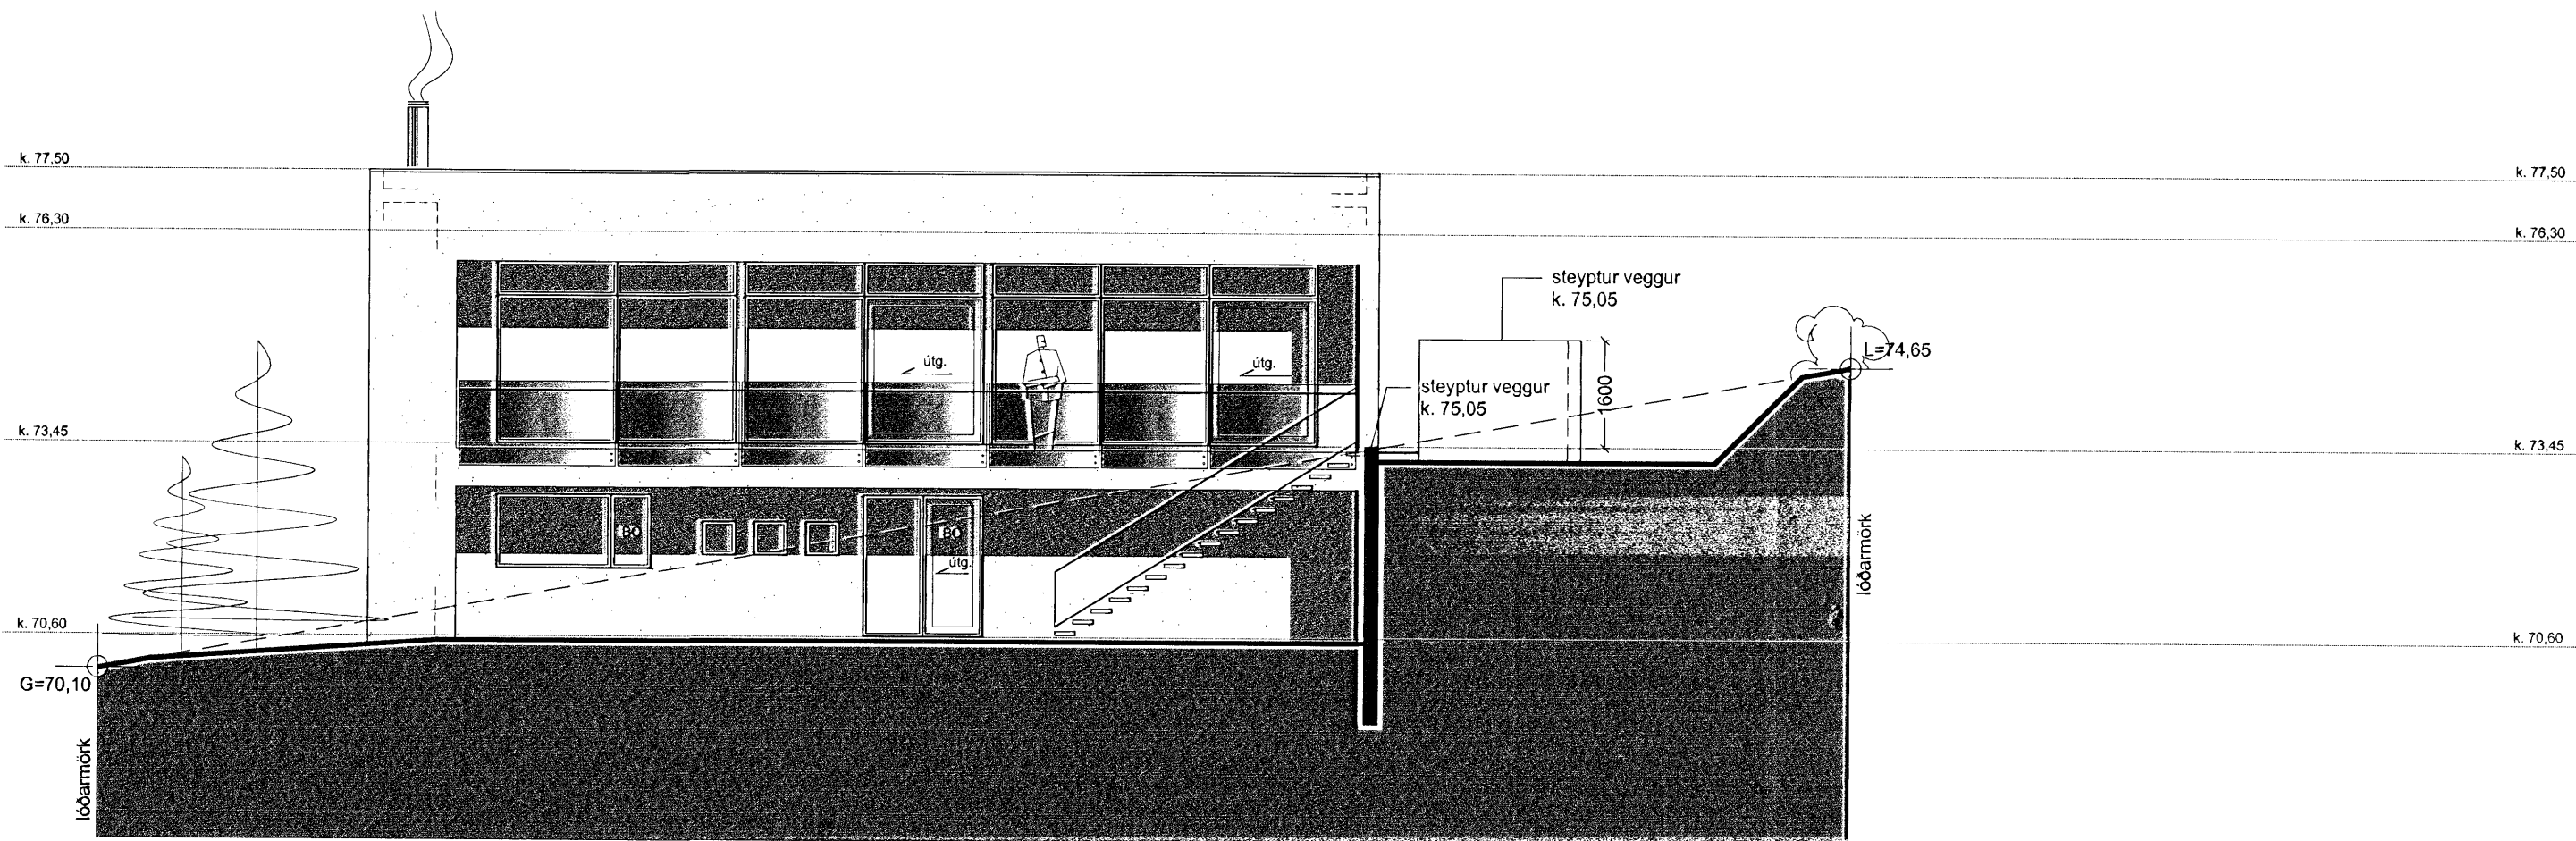

ÚTLIT NORÐVESTUR M 1 : 100

Verkheiti:	Fjóluás 22, Hafnarfirði Einbýlishús
Verkhúti:	útlit
Teiknínúmer:	1.05
Mælikvarði:	1:100
Teiknað:	RA
Yfirfarið:	
Samþykkt:	
Verknúmer:	06069
Útgáfudagur:	21. mars 2007
Teiknislóð:	
Úprentað:	Apr 27, 2007 - 11:19

*Sig. Steingrímsson*

**ARKÞING** BOLHOLT 8 - 105 REYKJAVÍK  
SÍMI: 551 0870 - FAX: 551 0875  
arkthing@arkthing.is - www.arkthing.is

GUDMUNDUR KR. GUDMUNDSSON, 050835-2869 ARKITEKT  
ÓLAFUR SIGURÐSSON, 170753-3139 ARKITEKT  
SIGURÐUR HALLGRÍMSSON, 080152-4429 BYGG.FR.  
HJÓRTUR PÁLSSON, 080152-4429 BYGG.FR.