

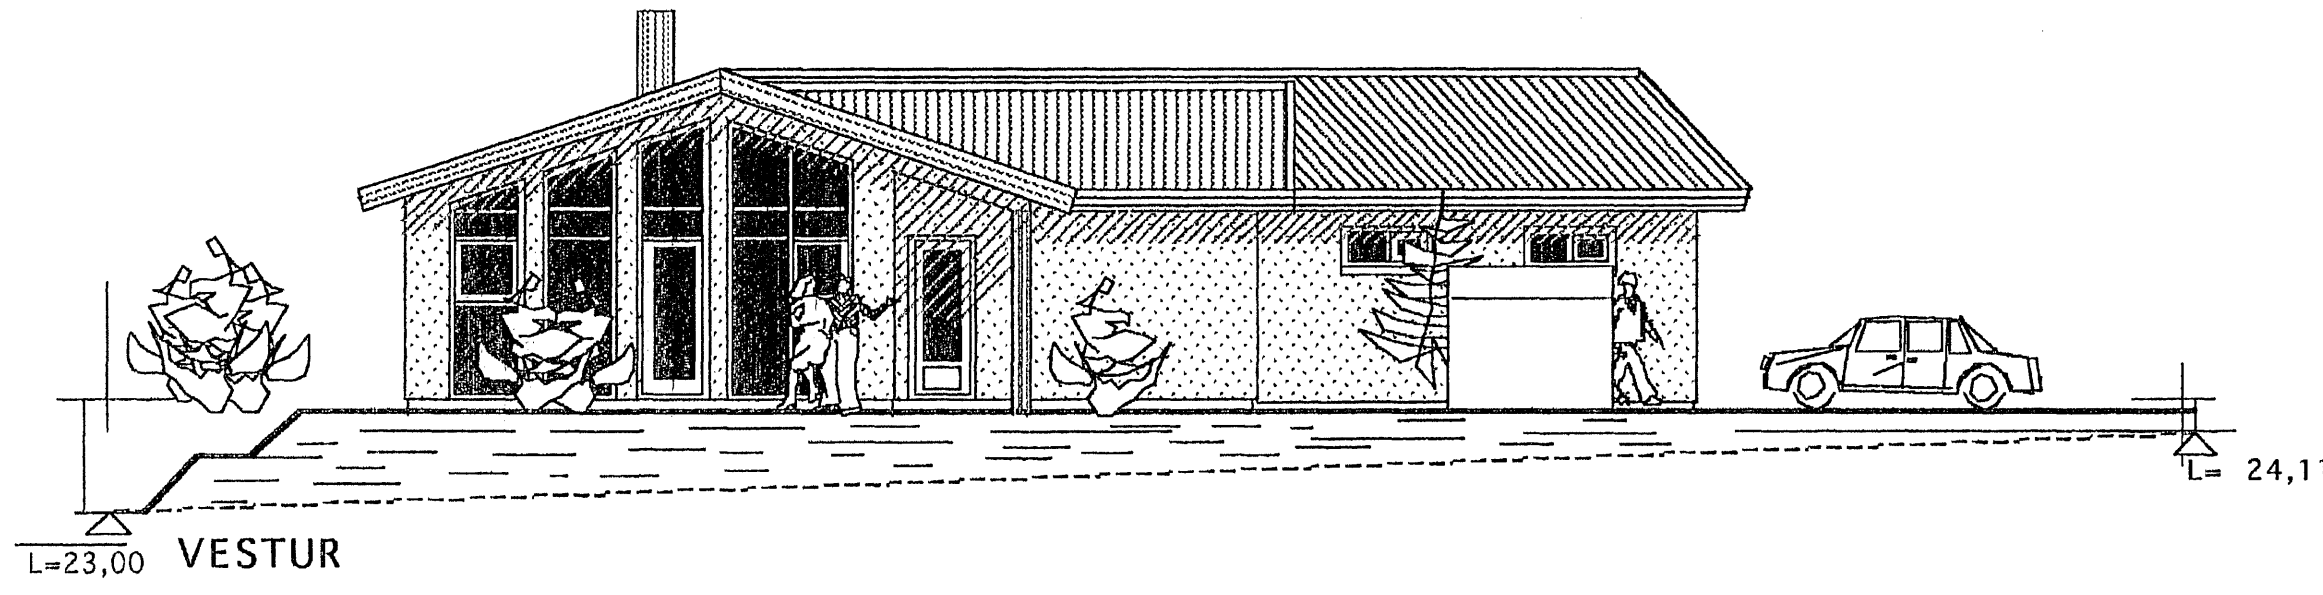
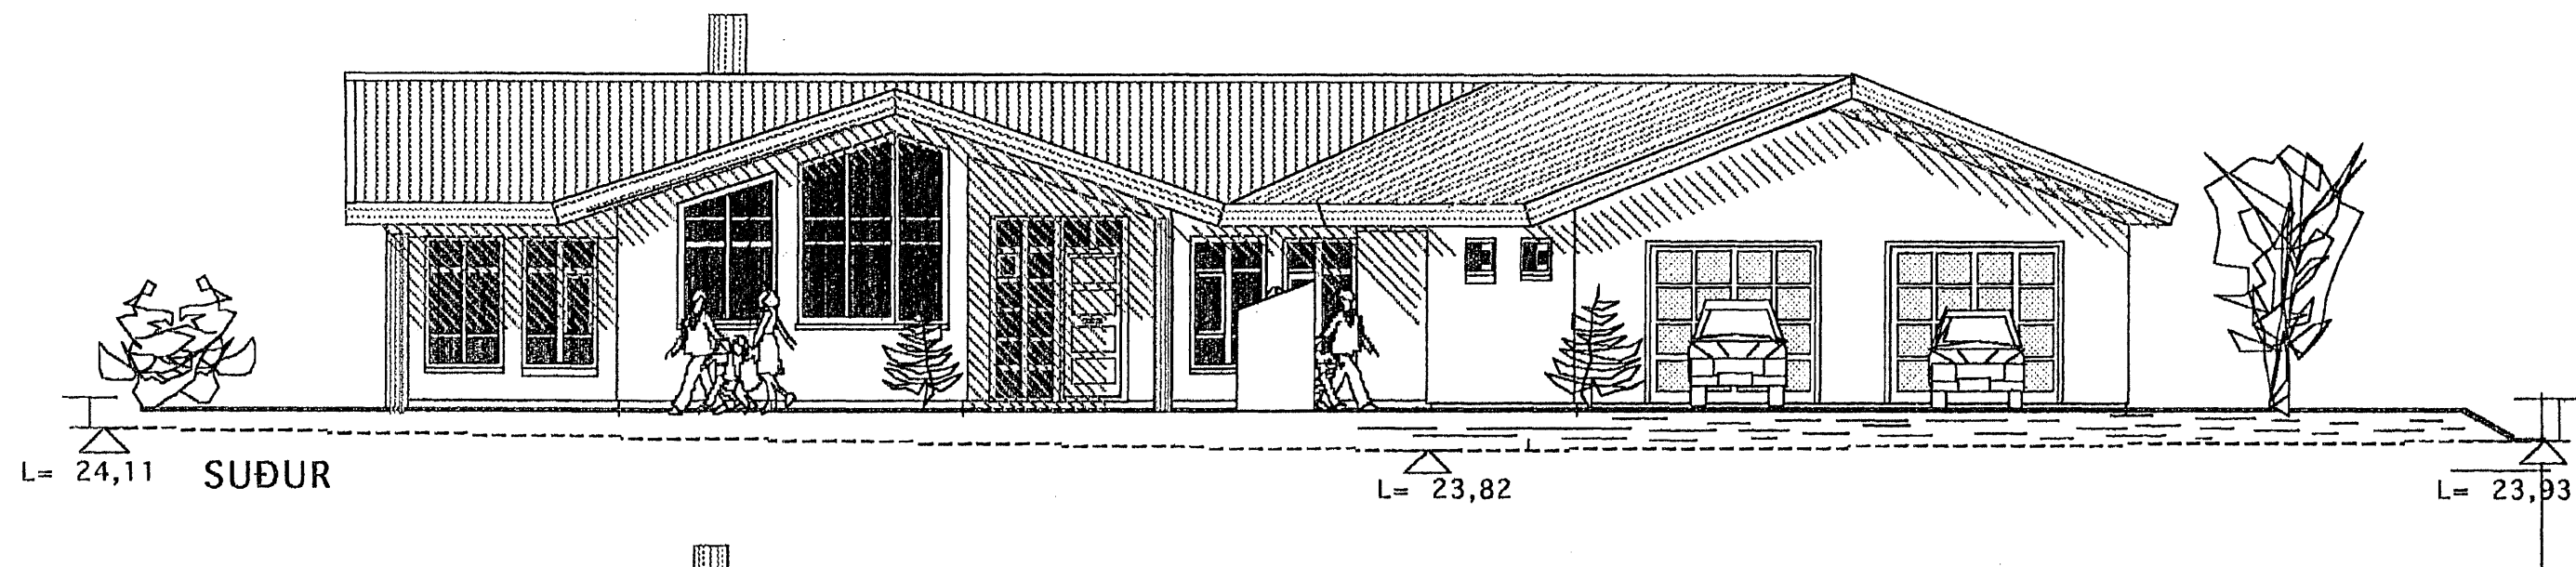


Samþykkt þann
14 MAR 2007
Byggingarfulltrúinn / Hafnarfirði
Fh. Jón Sigurðsson

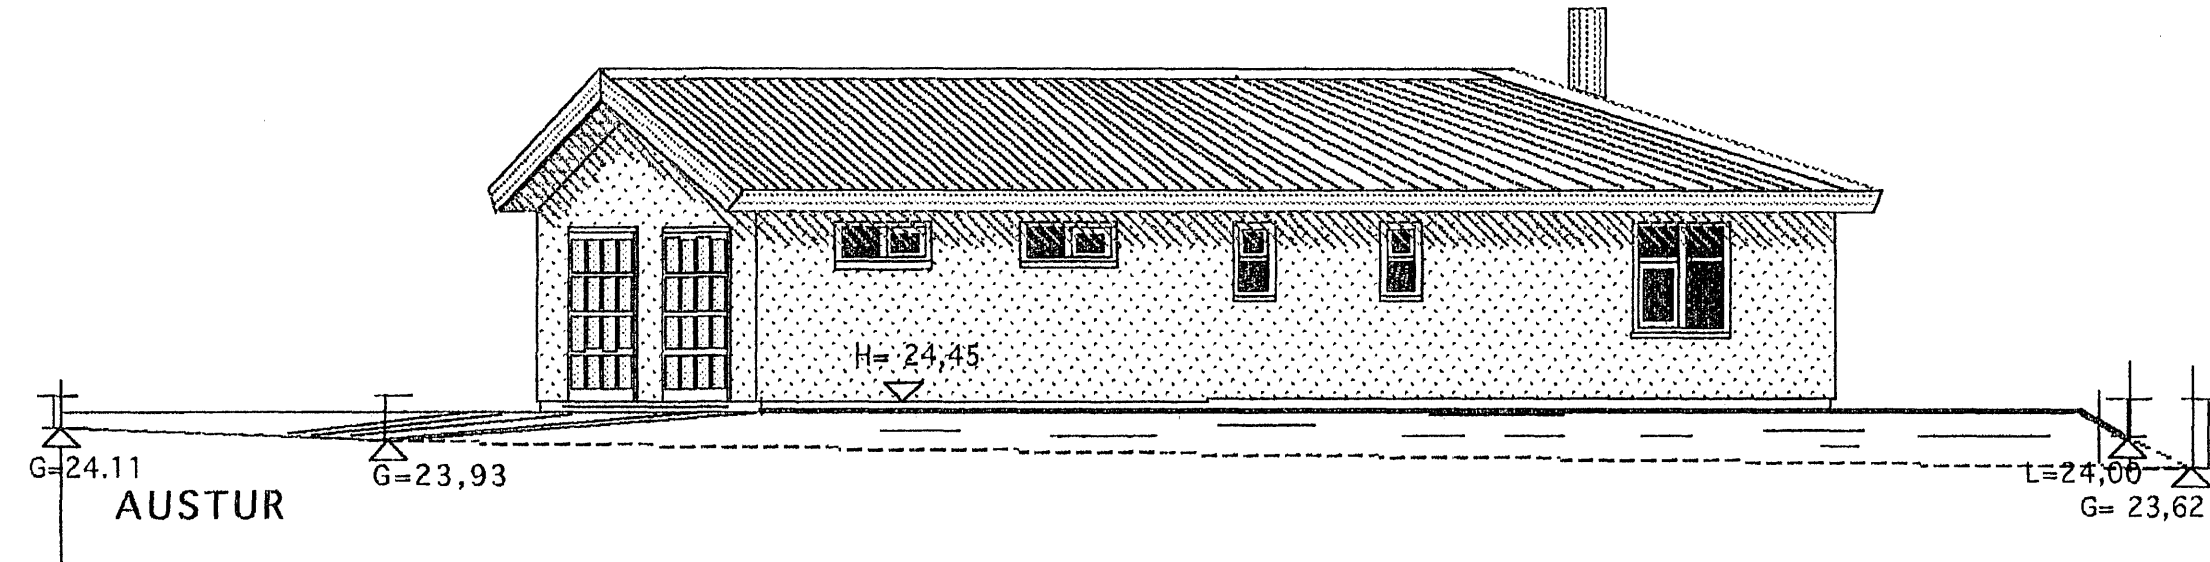

Skráningartafla: Glitvellir 24 Hafnarfirði				Skrásetjari: Vigfus Halldórsson													
Ländnúmer: 204303				Kennitala: 100760-5849													
Matskiptanúmer: 01				Útgáfa: 4.01z													
Uppskipting og lýsing				Dags: 24-02-2007													
DD	D1	D2	D3	D4	D5	DSM	D6	D7	D8	D9	D10a	D10b	D11	D12	D18	Rakittala	D17
Lokun	Rými	Nobun	Hólu-	Eignar-	Stærðir	Málflukur	Stigir	Op	Brúglotur	Brúglotur	Salarhæð	Salarhæð	Brúð	Nerflotur	Birt feramál	Skipartala	Skipar-
	hæð-röð	land	Rakittun	hald	m ²	m ²	m ²	m ²	m ²	sh x l x b	inn	max	gjarnmál m ²	m ²	m ²	skaparomáli	gjarnmál m ²
		Matshluti			260,0	0,0	0,0	0,0	260,0	0,0			992,8	224,0	260,0		810,512
		Botn											52,0				
	01	1. hæð			260,0	0,0	0,0	0,0	260,0	0,0			940,8	224,0	260,0		
A	0101	Íbúð	N	0101	206,5				206,5		2,92	4,30	745,5	177,2	206,5	3,61	639,692
A	0102	Bílskúr	B	0102	53,5				53,5		2,92	4,30	195,1	46,8	53,5	3,65	170,820
C	0103	Pallur	U	0101	44,0				44,0								
Athugasemdir																	
Samelgnir summa																	
Eignarhald																	
	Eignar-	Nobun	Birt feramál	Skipartala	Sérlegir	Sérlegir og											
	hald	land	m ²	m ²	m ²	samtögn m ²											
	0101	Íbúð	206,5	639,692	639,692												
	0102	Bílskúr	53,5	170,820	170,820												
	Allt		260,0	810,512	810,512												

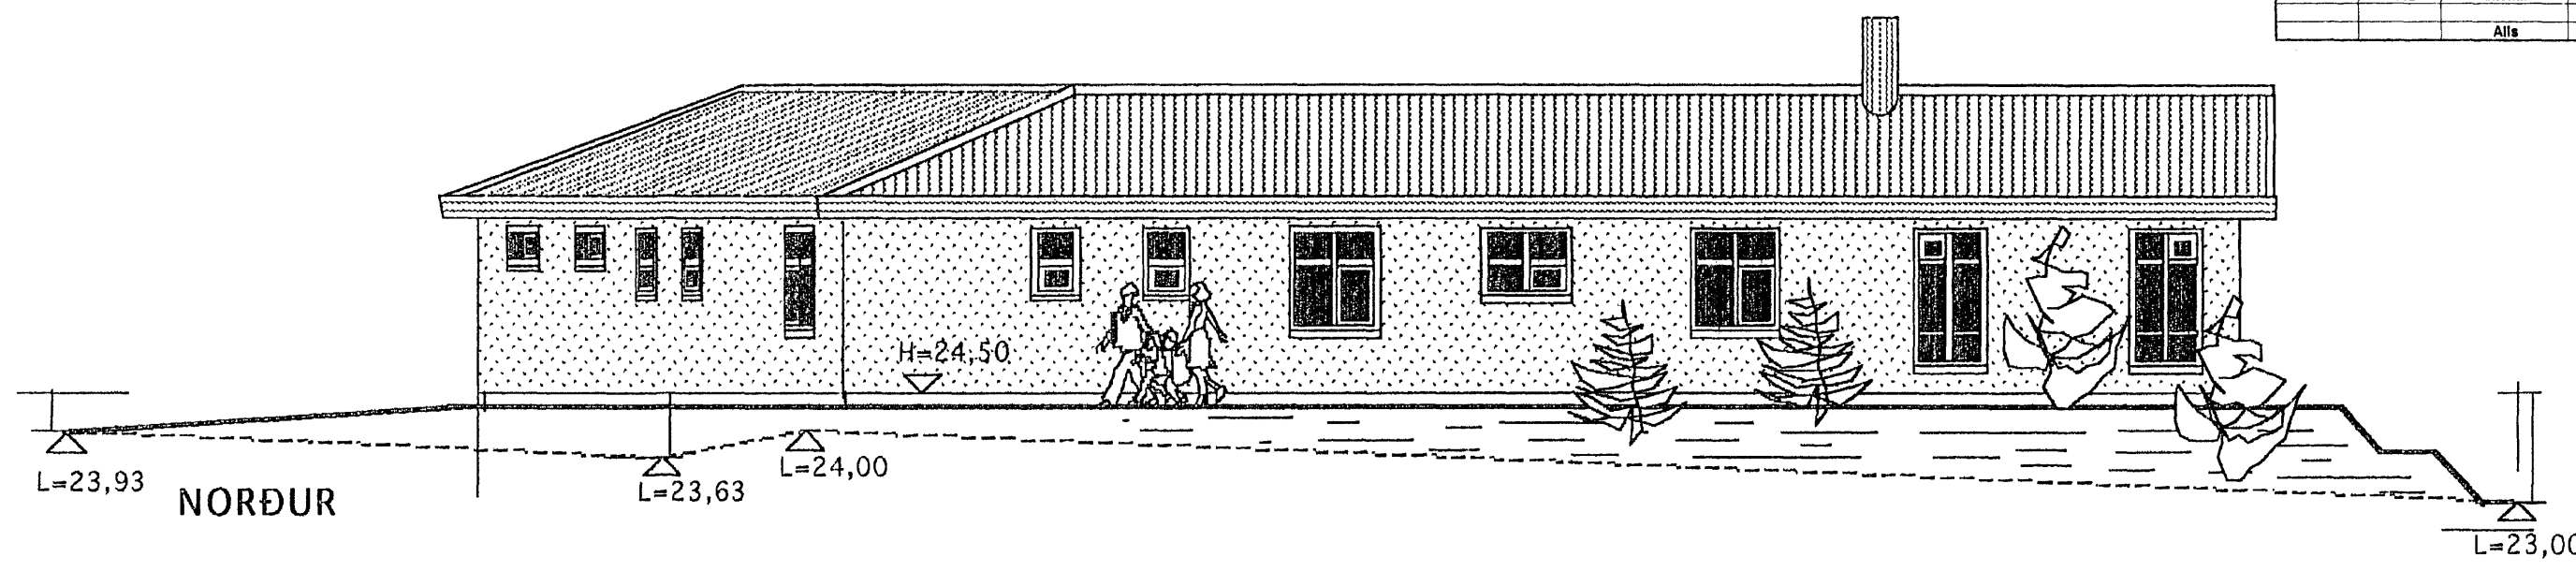

BREYTT 28. FEB. 2007
Eftir fyrirspurn

TEIKNISTOFAN KVARDI	Verkefni	GLITVELLIR 24 HAFNARFJÖRÐUR
	Heiti	ÚTLITSMYNDIR SKRÁNINGARTAFLA
kvarði	1:100	verk.nr
dags.	15. JAN. 2007	dags br. 28. FEB. 2007
hönnun	G. G.	teikn nr
teikn	G.G.	A-2

Hringbraut 17 220 Hafnarfirði
s. 555-2020. fax 555-2021
Gísli G. Gunnarsson BFI kt, 020649-2409
netf. kvardi@vortex.is / www.kvardi.is