

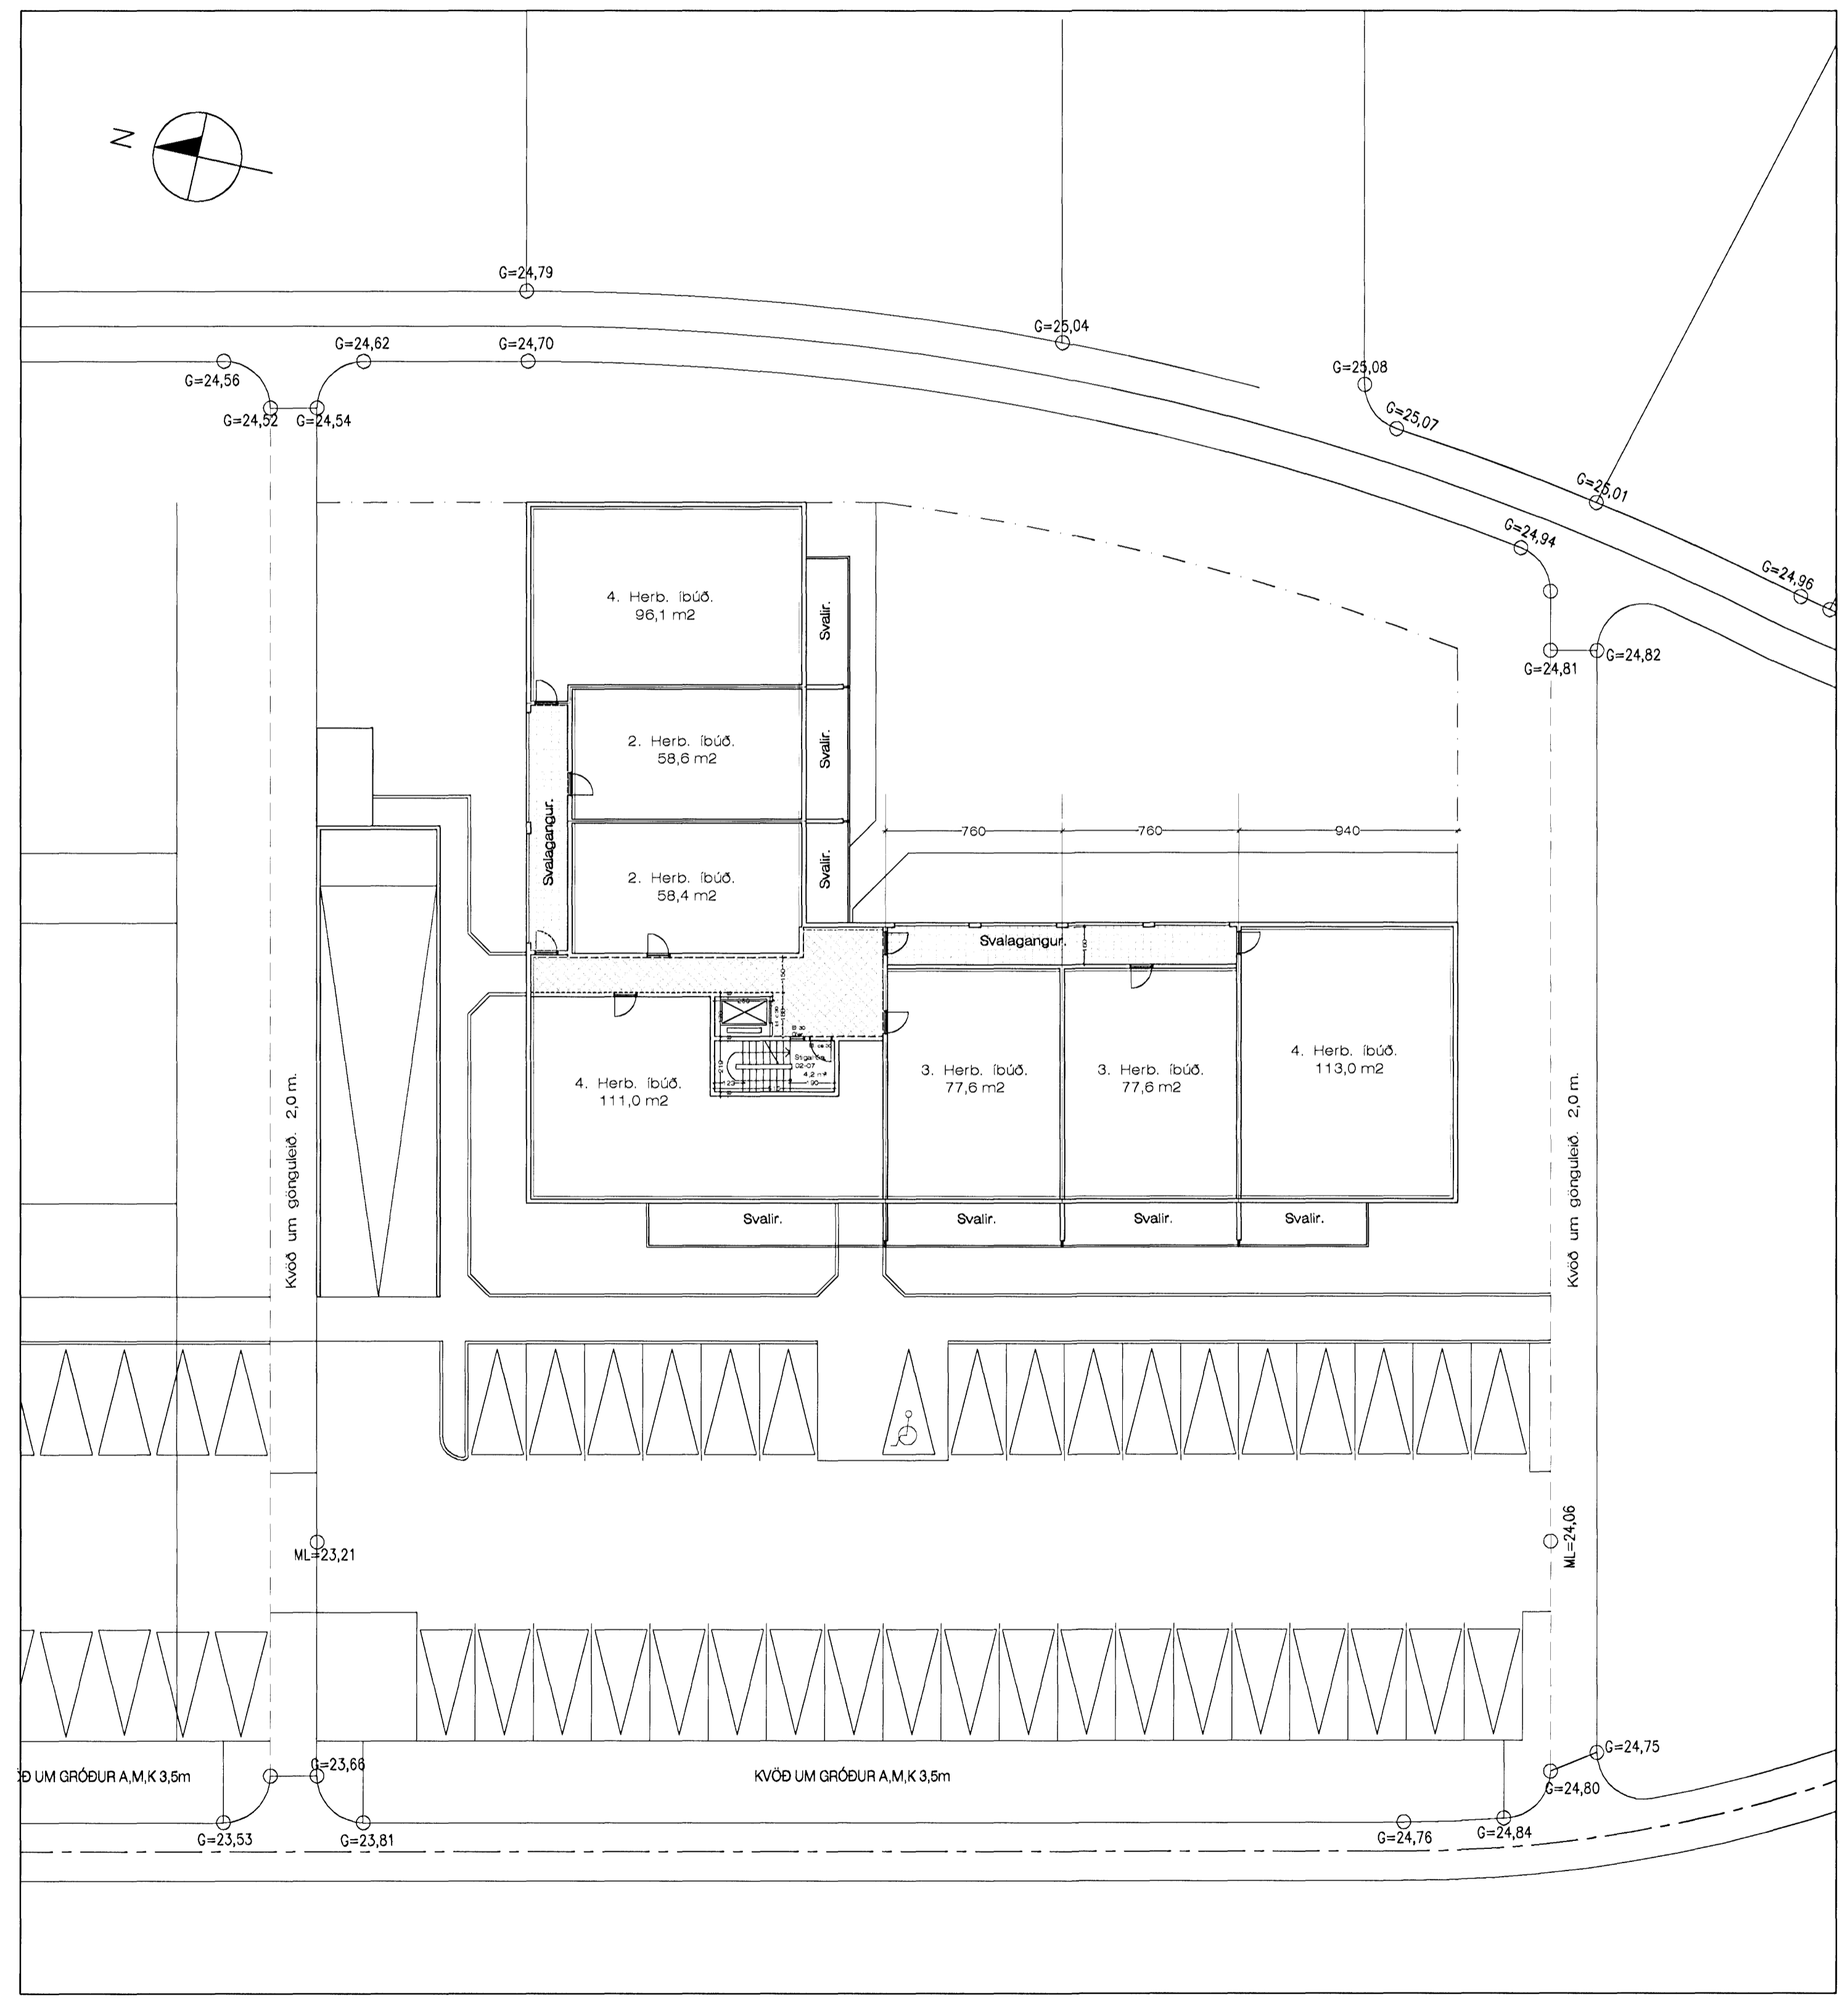
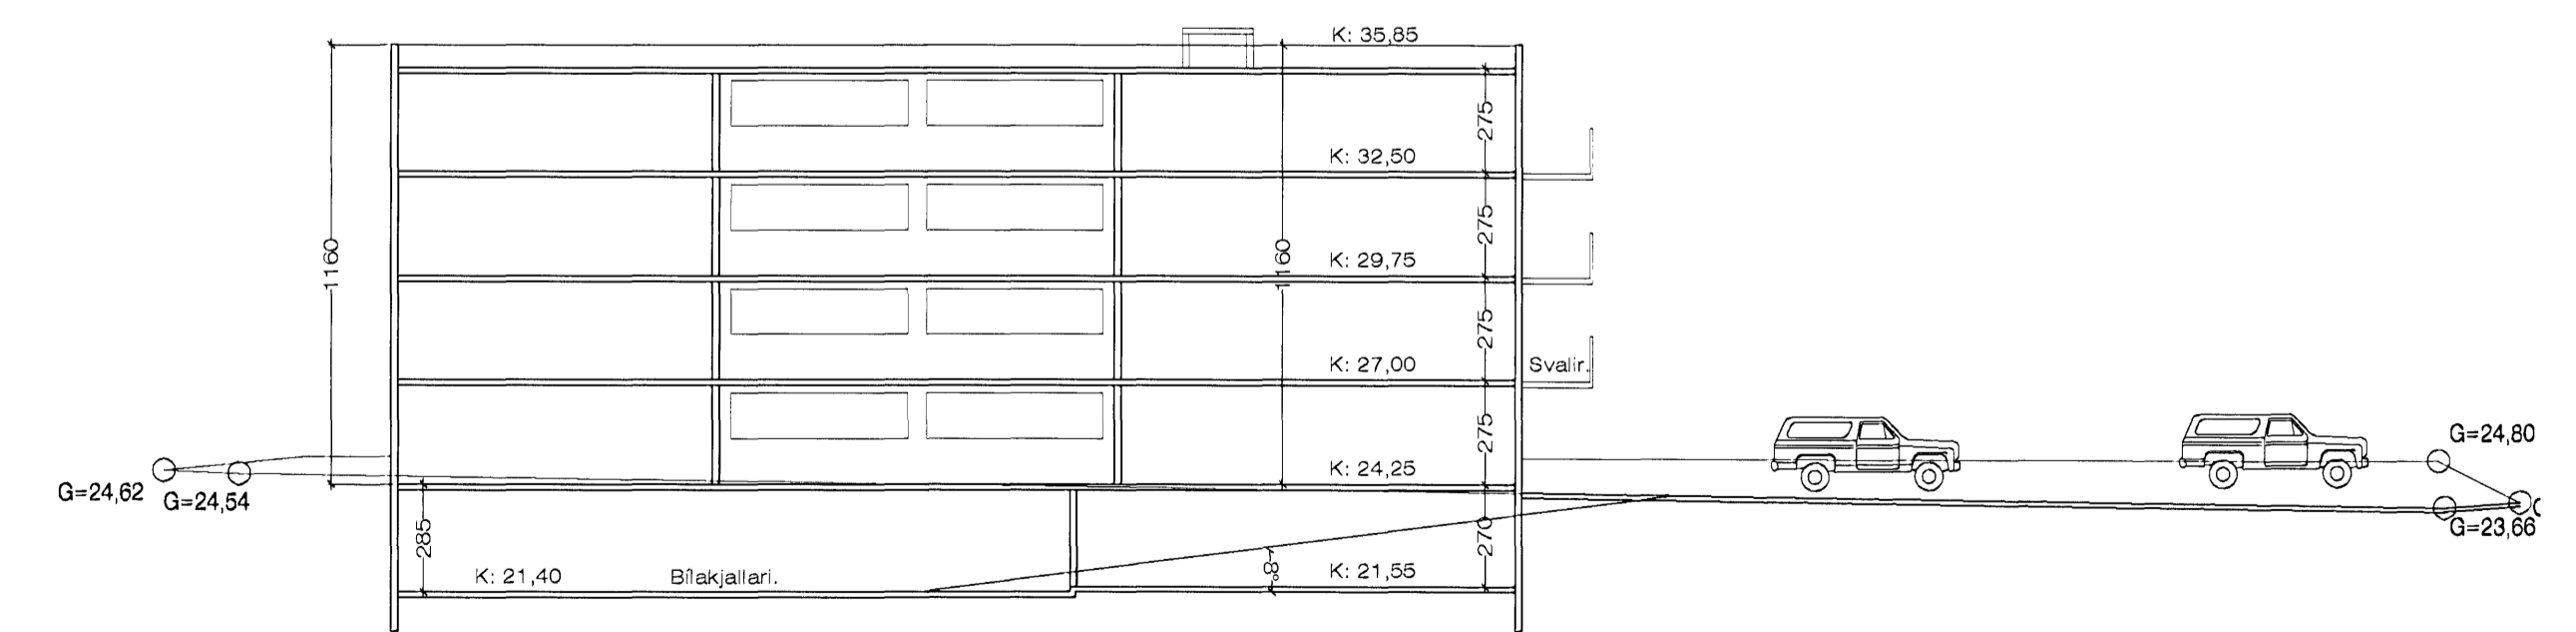


Synjað bann
18 APR. 2007

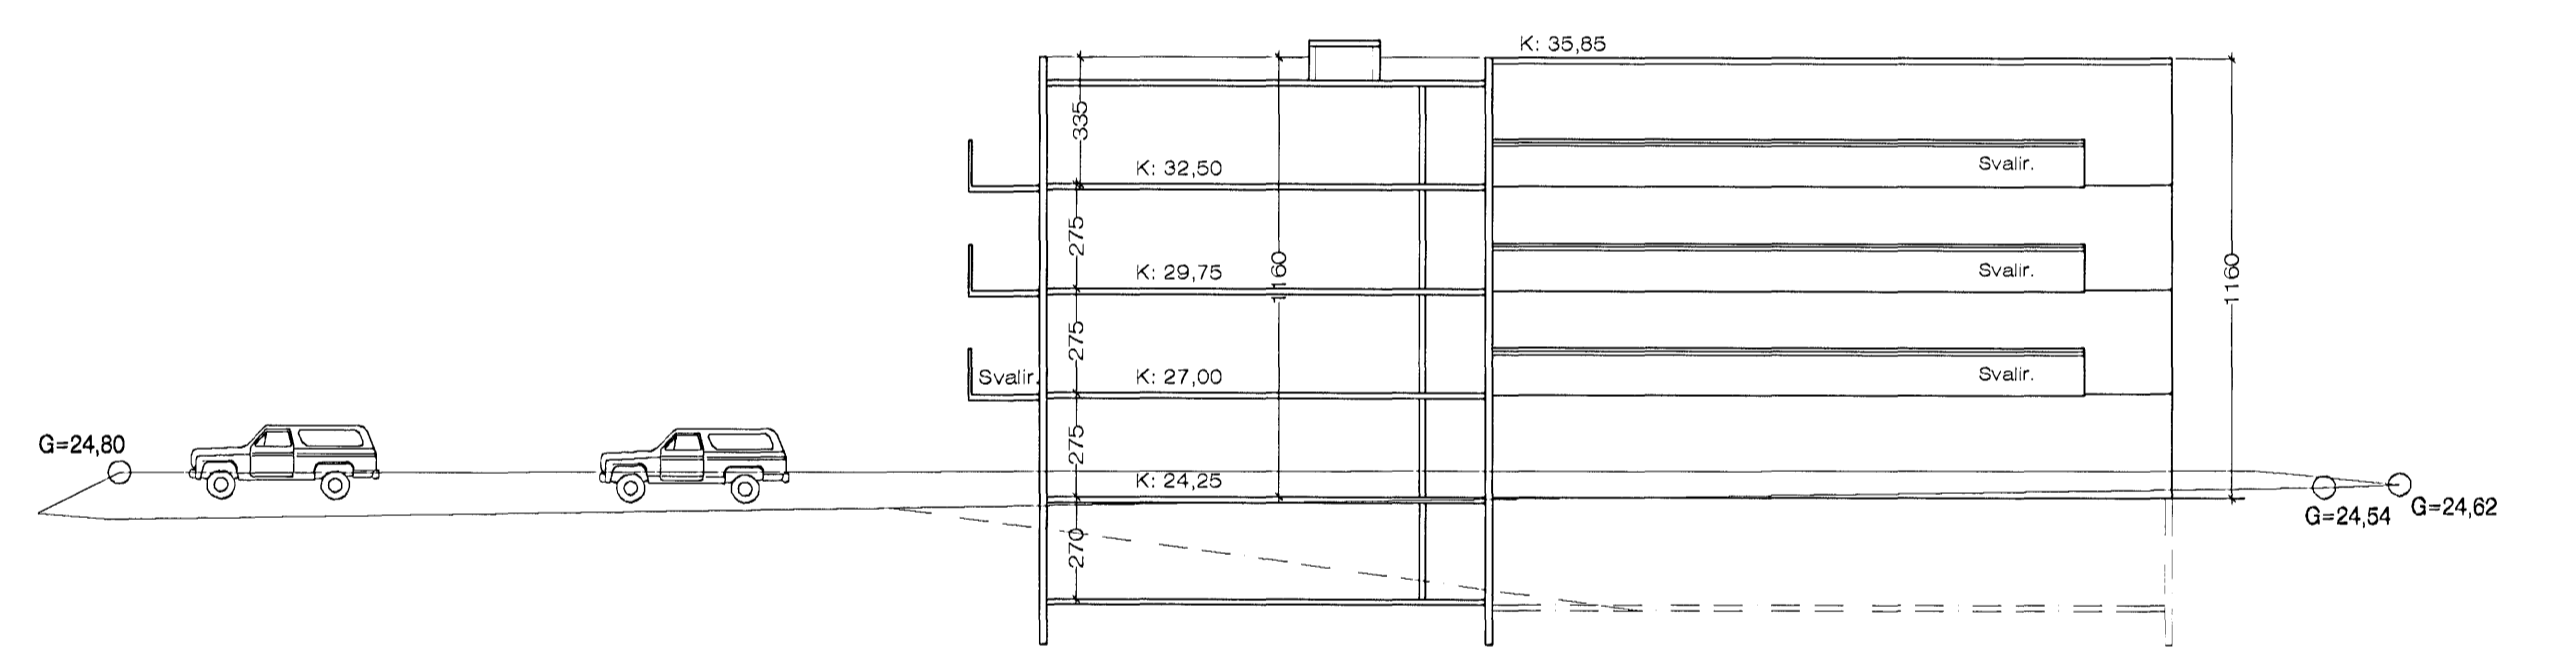

Grunnmynd 2. - 3. og 4. hæð. 1 : 200 Stærð. 650,6 m²

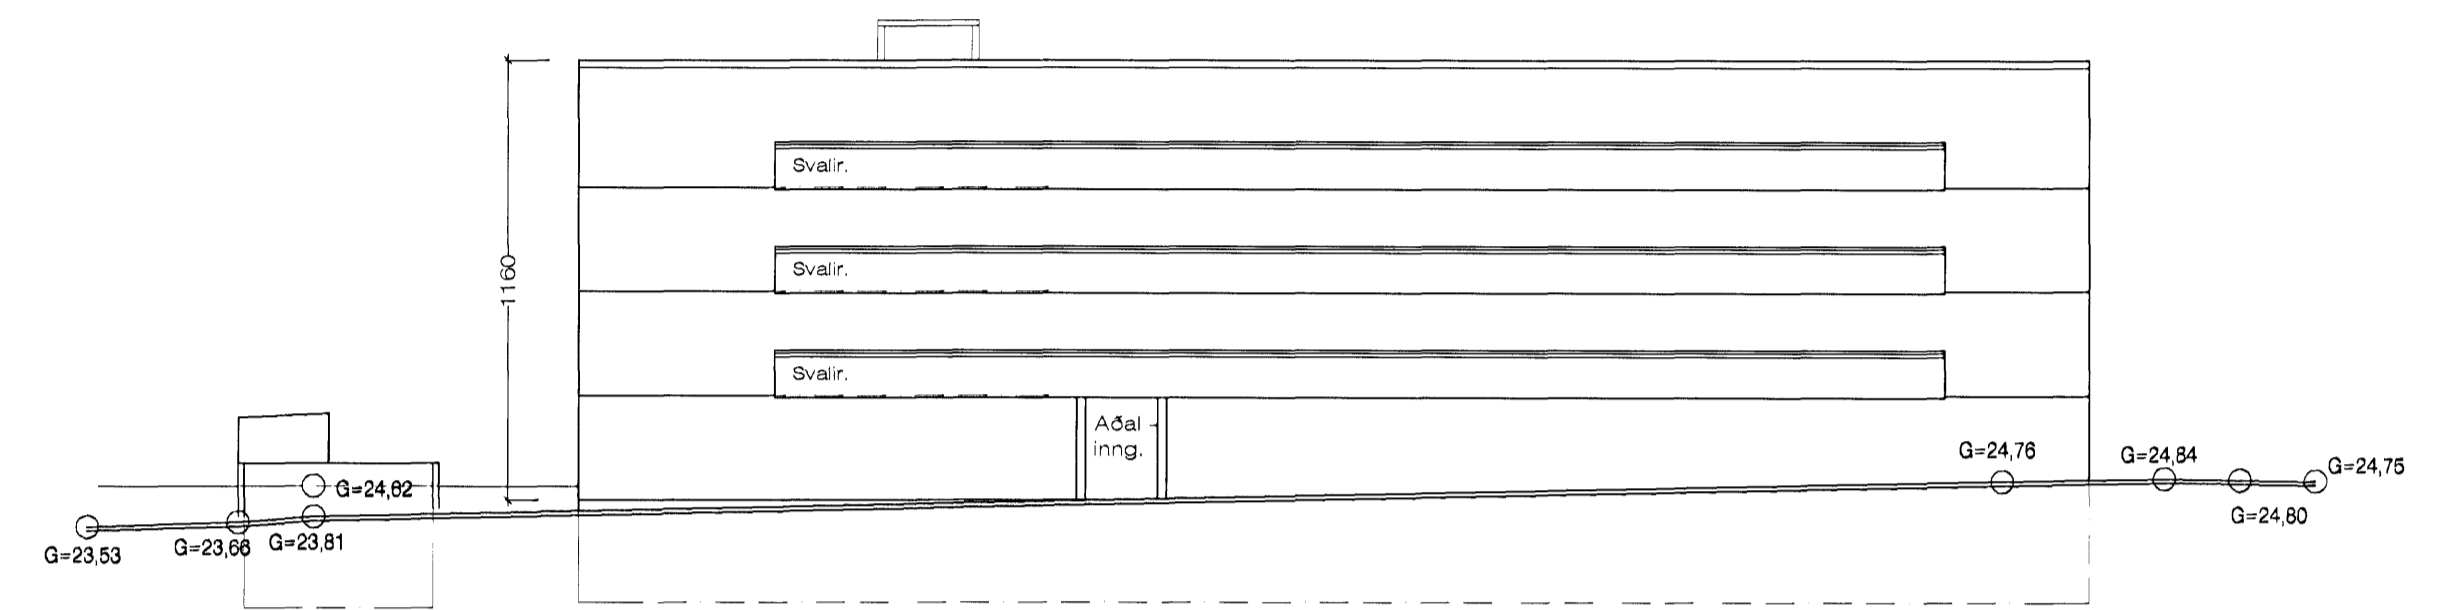

eskv..1802.dwg
7.4.2007 11:51
Jón Guðmundsson arkitekt. Suðurlandsbraut. 16