
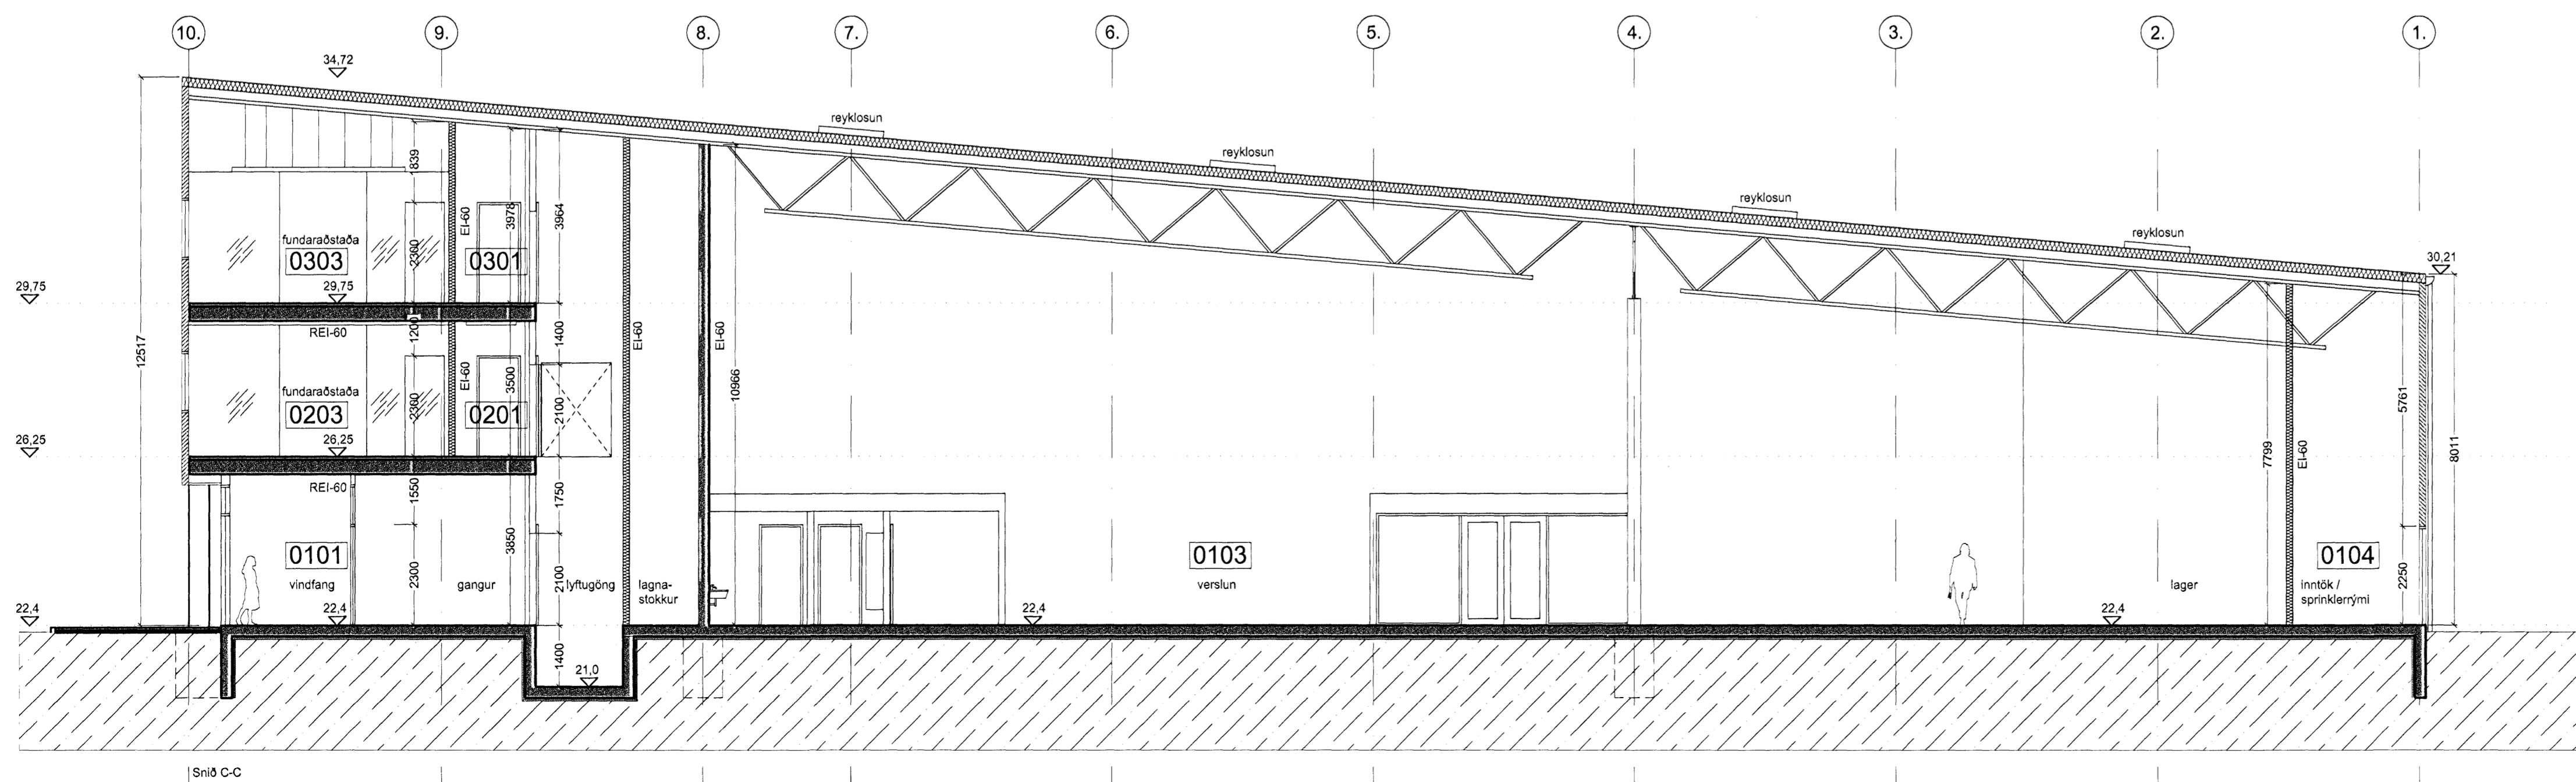
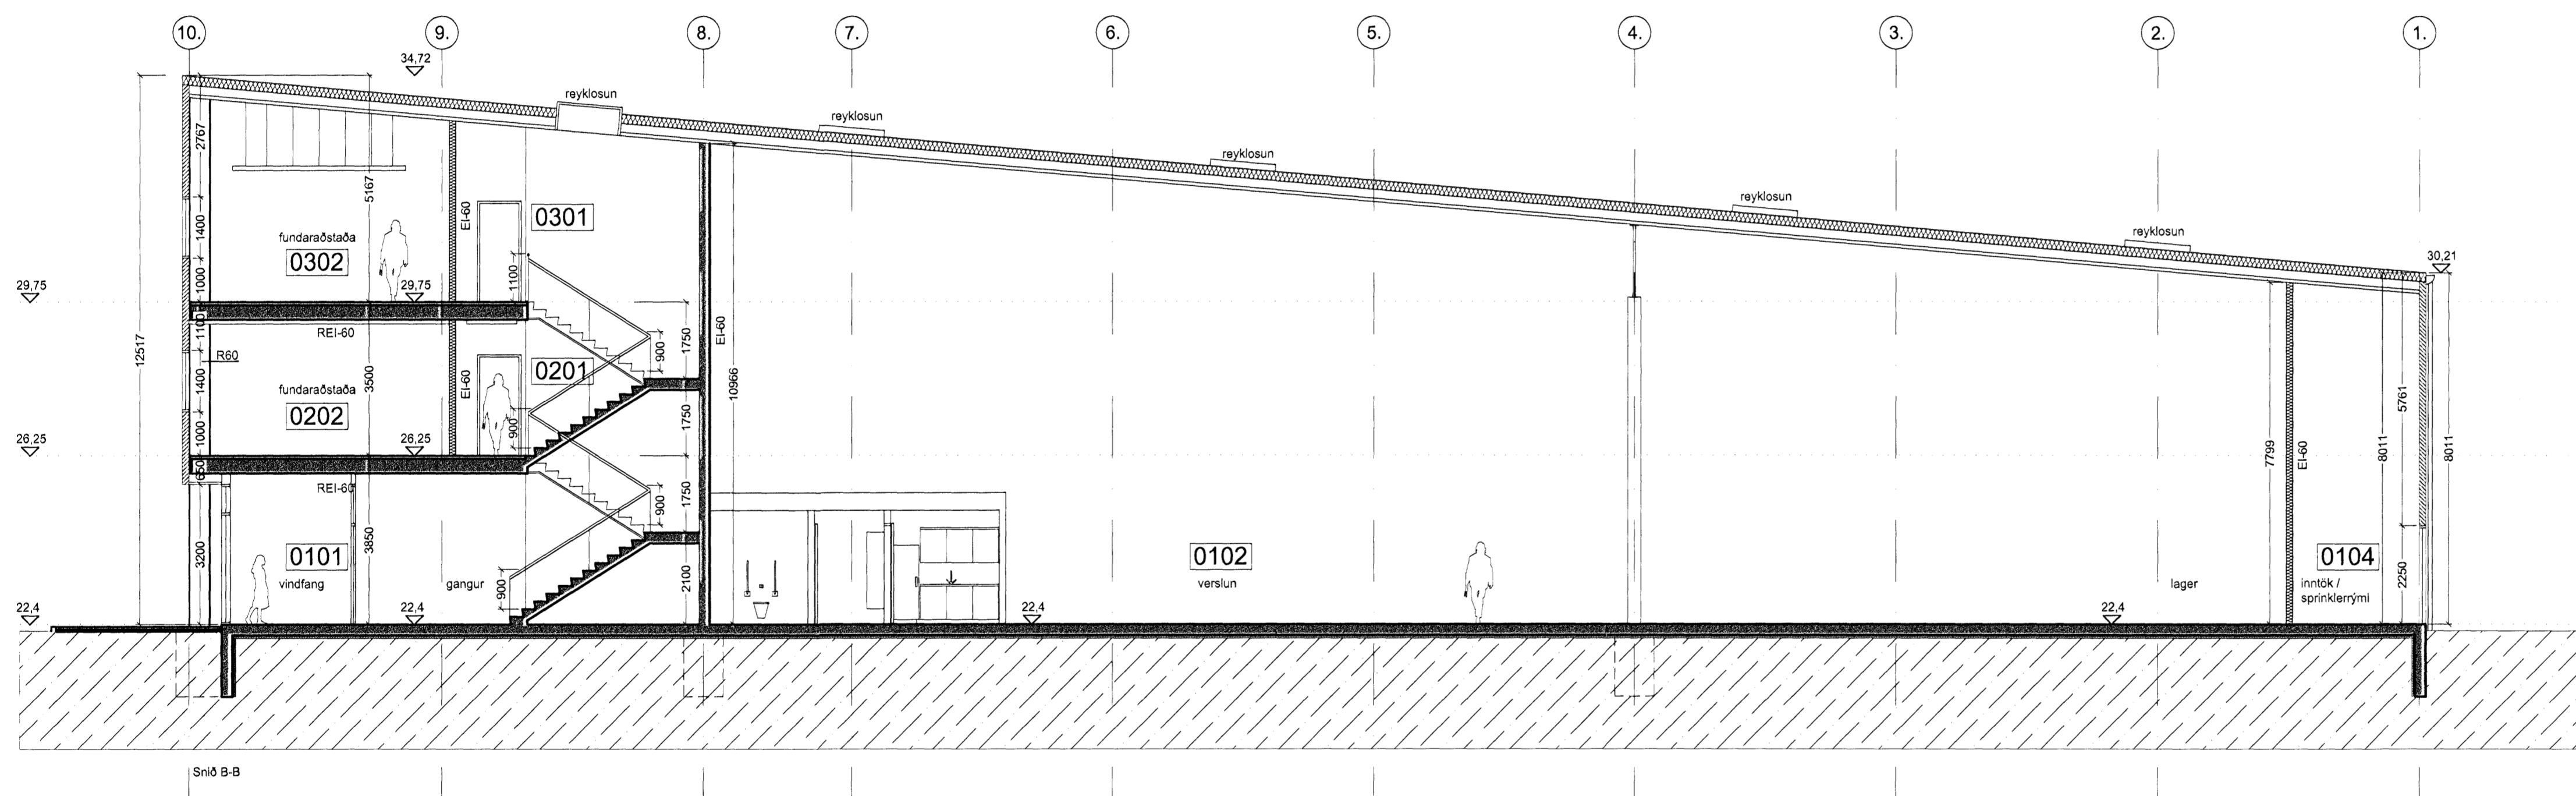


Úr Gildi

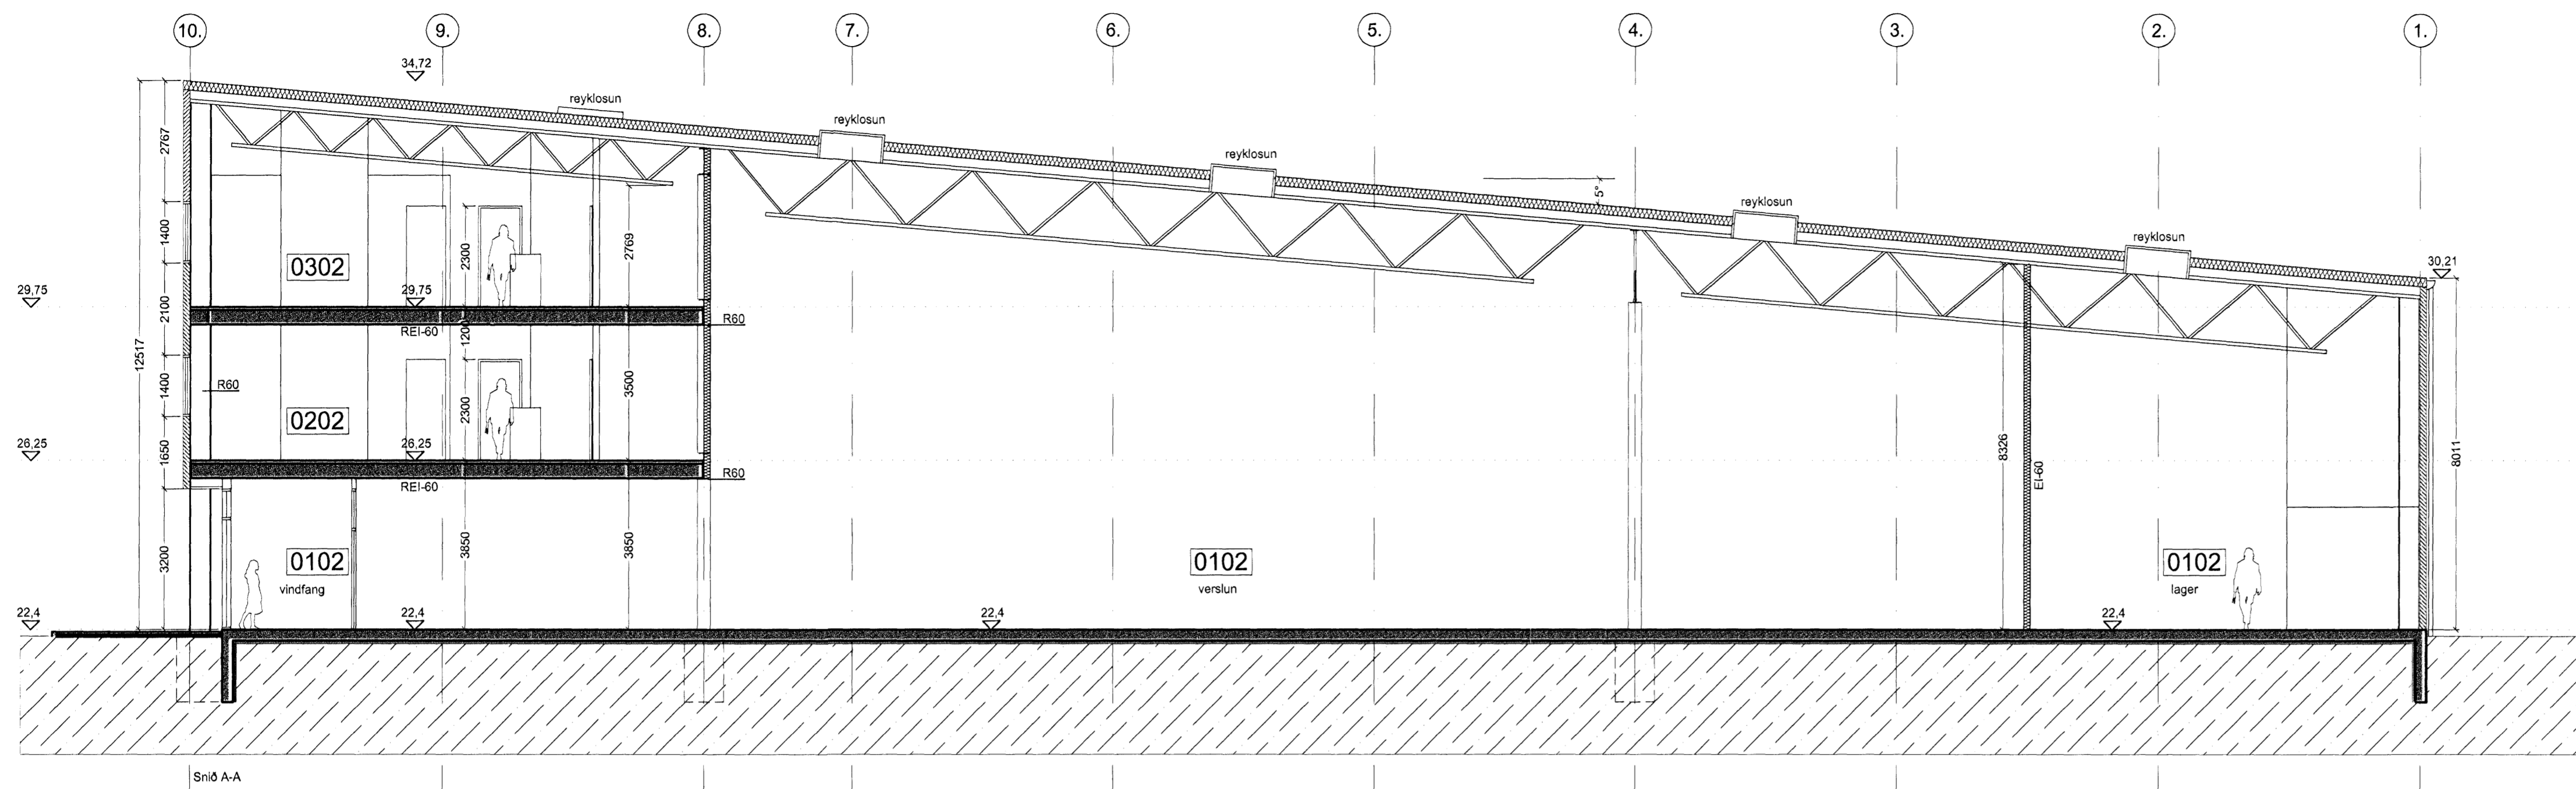

28/3/07  
 NOTULIÐORGAARSDÓTTIR

Verkhelti:	Tjarnarvellir 11, skrifstofu, verslunar og lagerhúsnæði
Verkhúti:	Snít A-A, B-B og C-C
Teiknínúmer:	1.04
Mælikvæði:	1:100 / A1
Teiknað:	HH
Yfirfarið:	
Sampykkt:	
Verknúmer:	06029
Útgáfudagur:	12.02.2007
Teiknisið:	
Úprentað:	

Sveig. Kelljúnsson  
**ARKÍTING**  
 BOLHOLT 8-105 REYKJAVÍK  
 Sími: 570 5700 - Fax: 570 5701  
 arkiting@arkiting.is - www.arkiting.is  
 SIGURDUR HALLGRÍMSSON, 170753-3139 ARKITEKT  
 HJÓRTUR PÁLSSON, 080152-4429 BYGG.FR.  
 GUÐRÚN INGVARSDÓTTIR, 291272-6069 ARKITEKT  
 ÞÓRBJÖRN ÞORVALDSSON, 210463-4619 ARKITEKT