
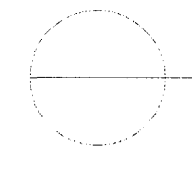


ÚTLIT 1:100  
ÚTLIT AUSTUR

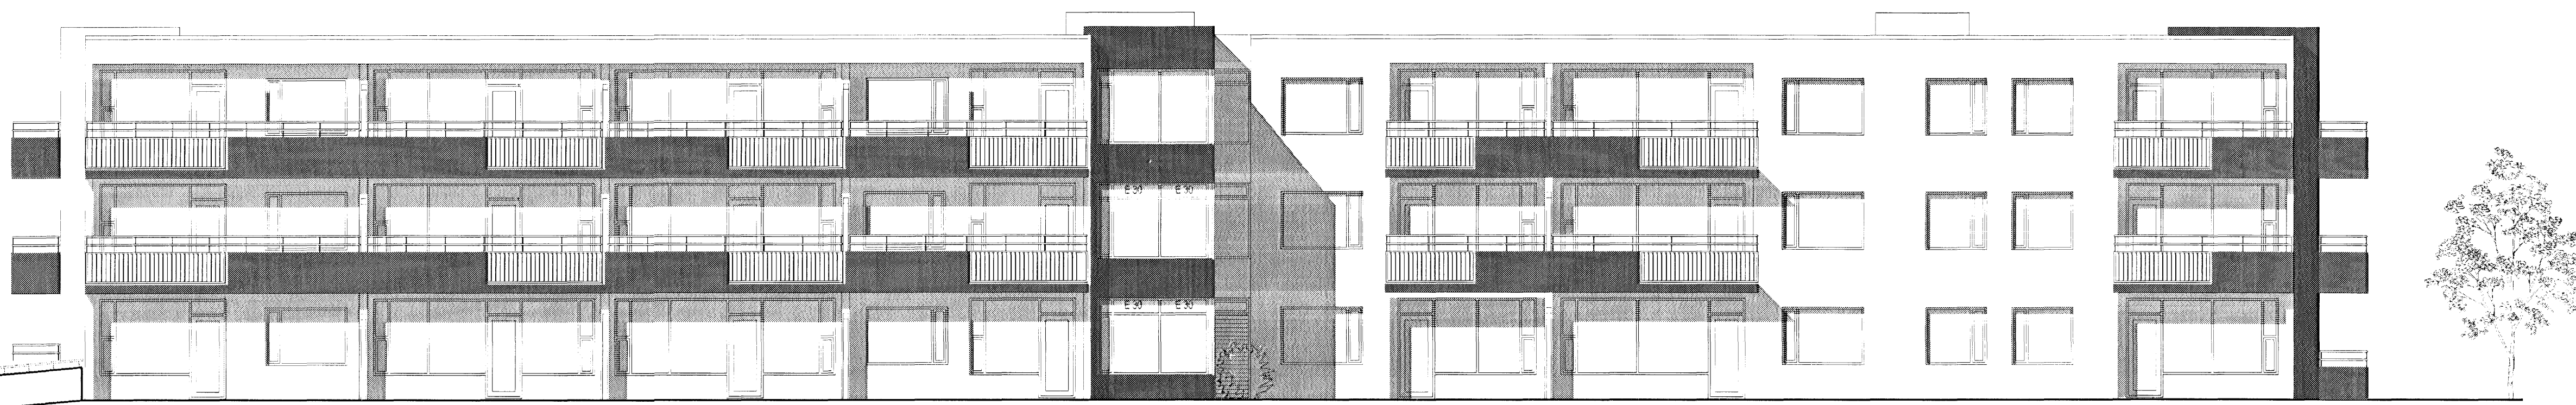

ÚTLIT 1:100  
ÚTLIT VESTUR

A	RH	HMH	24.04.07
ÚTLIT A	TEIKNAD	TEIKNAD	ÚTLIT
BREYTINGAR			


ASK Arkitektar  
Ganggötu 9  
101 Reykjavík  
Sími 515 0300  
Fak 515 0310  
www.ask.is

Áritun aðalhönnuðar:

*Hafnarfirdi*  
Hafnarfirdi

Hafnarfirdi arkitekt FAI, kt. 301258-7049

BREKKUÁS 1-3  
HAFNARFIRÐI  
VERKFRNI  
HEITI TEIKNINGAR  
ADALTEIKNING  
ÚTLIT

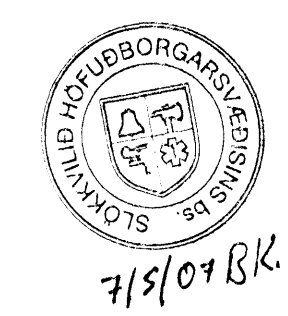

VERK NÚM.	0668	HLAER TEIKNINGAR	10-30	UTGAFA	A
SKYF. NÚM.	1:100	TEIKNAD	HMH/HT	DAGS	23.01.07