


GRUNNMYND NEDRI HÆÐAR 1:100

BREKKUÁS

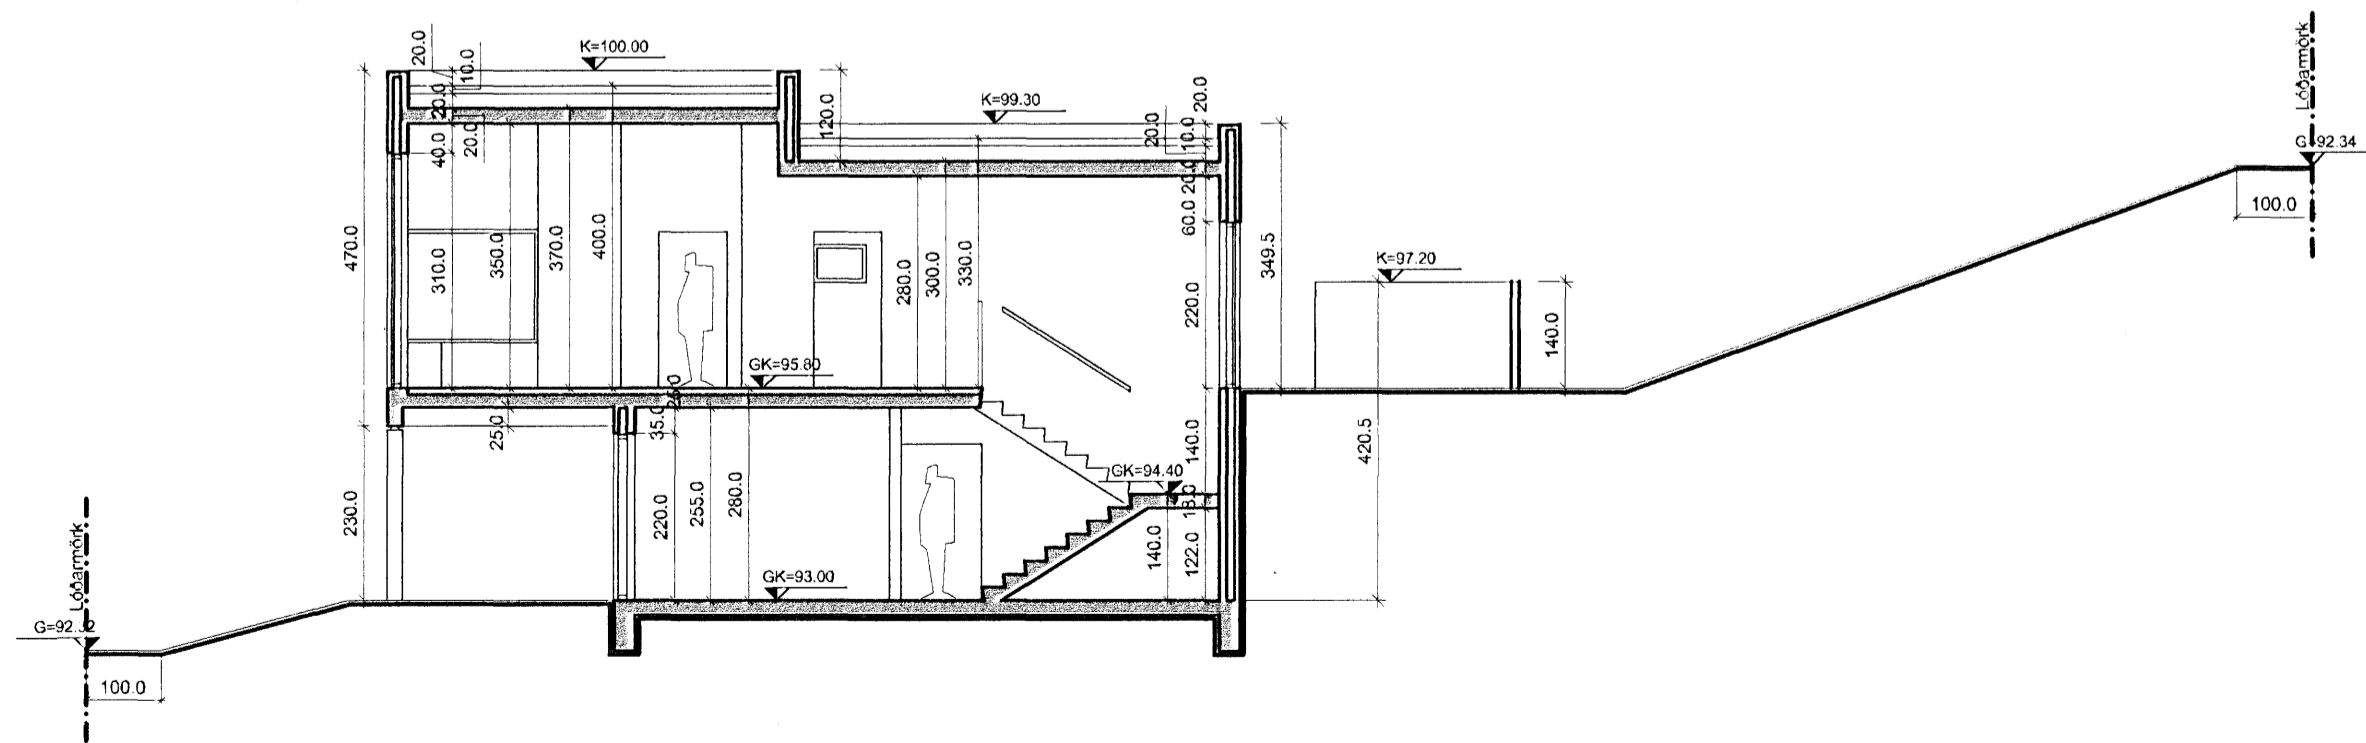


SNID, A-A 1:100

Samþykkt þann
28 MARS 2007
Byggingafulltrúinn í Hafnarfirði
F.h. Kristján Þórarinnsson

C:
B:
A: Hækka kóta á húsi 12.03.07
BREYTINGAR: DAGS:

BREKKUÁS 8, HAFNARFIRÐI

ADALUPPDRATTUR VERK: 1:100
DAGS: 04.09.06
GRUNNMYND NEDRI HÆÐAR TEIKN: LME, IFG, ÁK
SNID SKRÁ:

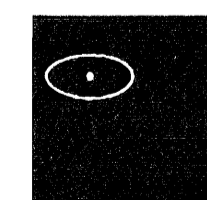

KOLLGÁTA
arkitektúr - hönnun
Kaupvangsstr. 29, 600 Akureyri
Símar: 462 7881 - 862 7881
Netfang: kollgata@kollgata.is

Logi Már Einarsson arkitekt faí kt. 210864 - 2969