




SUÐUR ÚTLIT

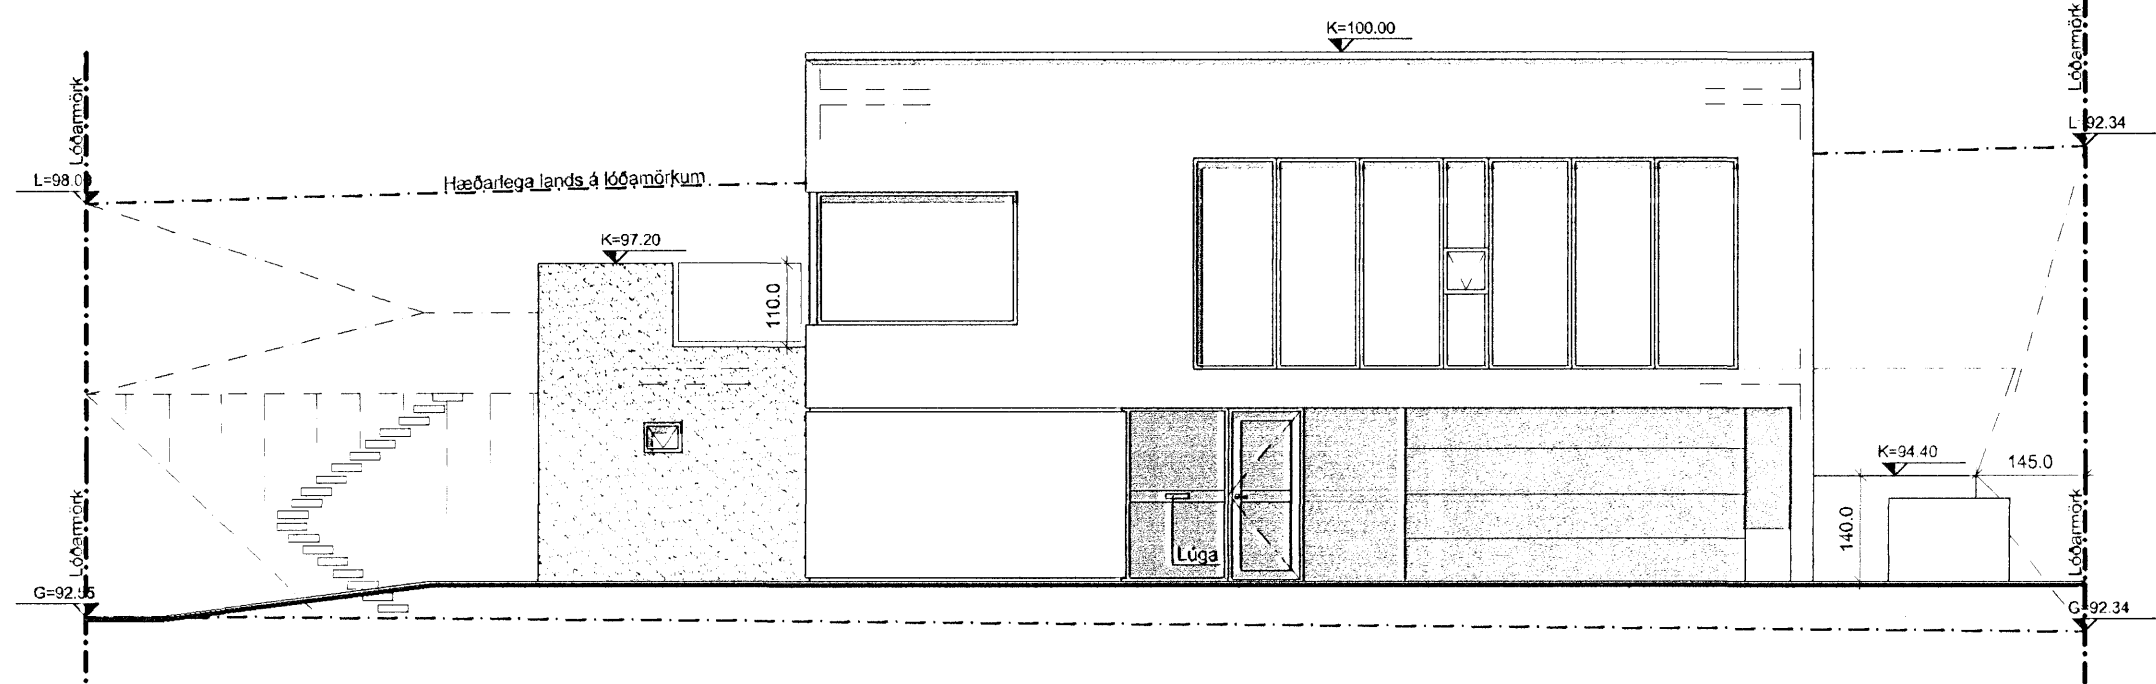

AUSTUR ÚTLIT

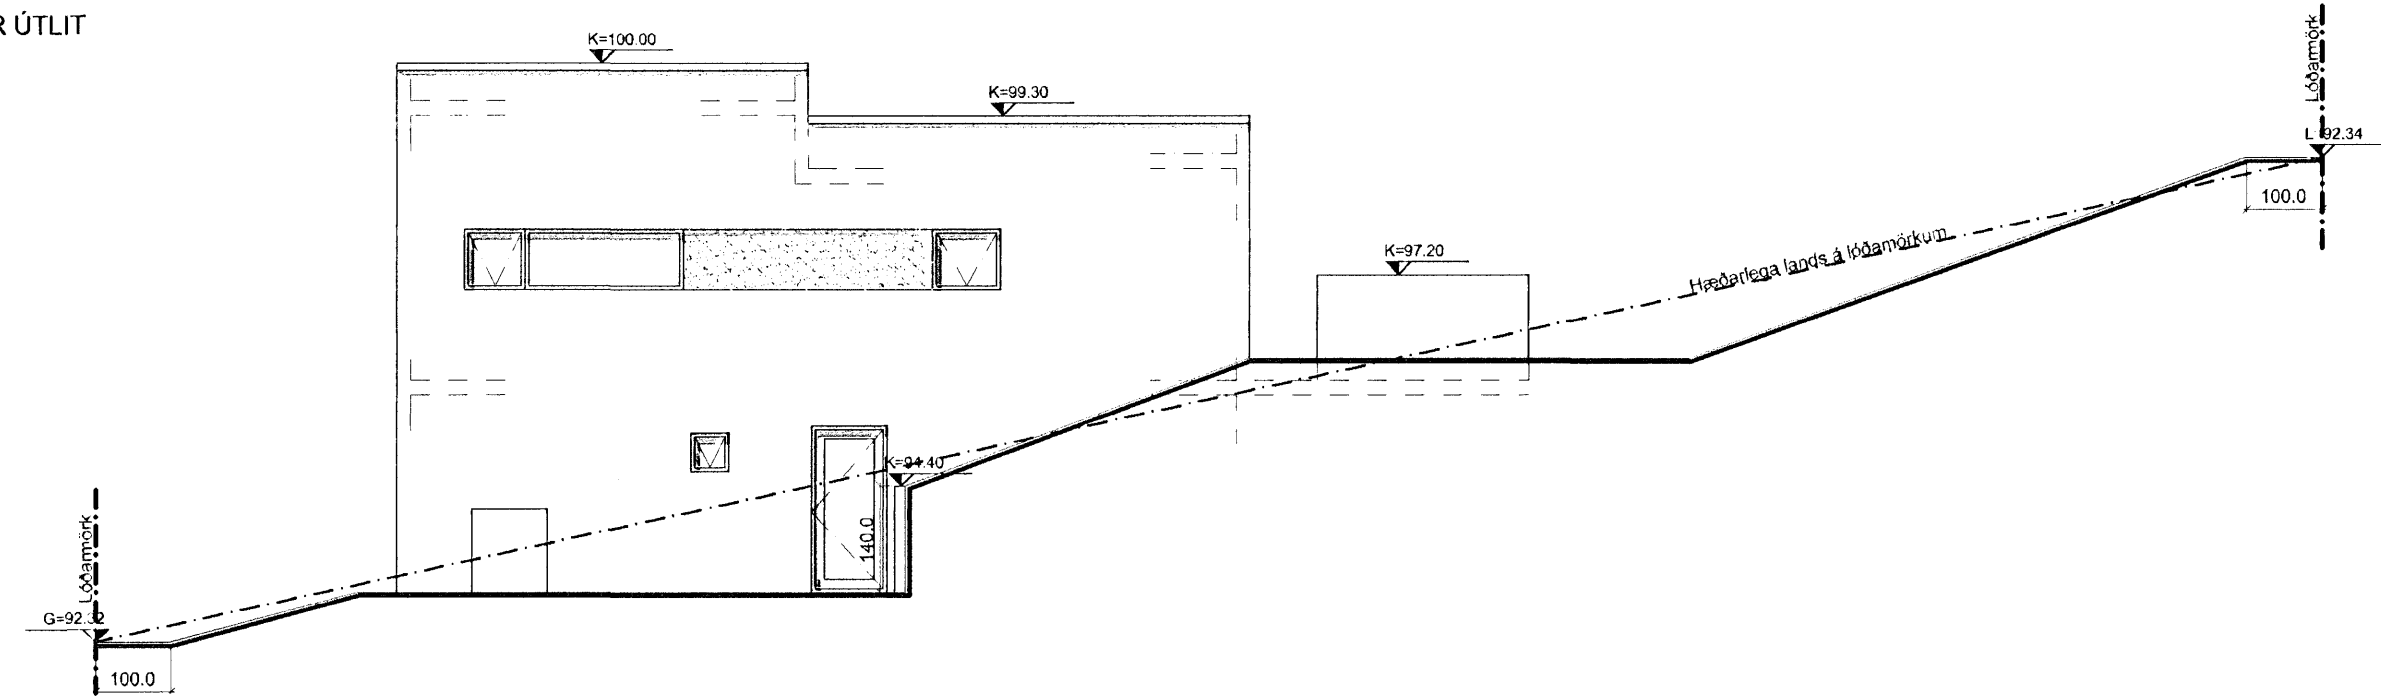

NORÐUR ÚTLIT

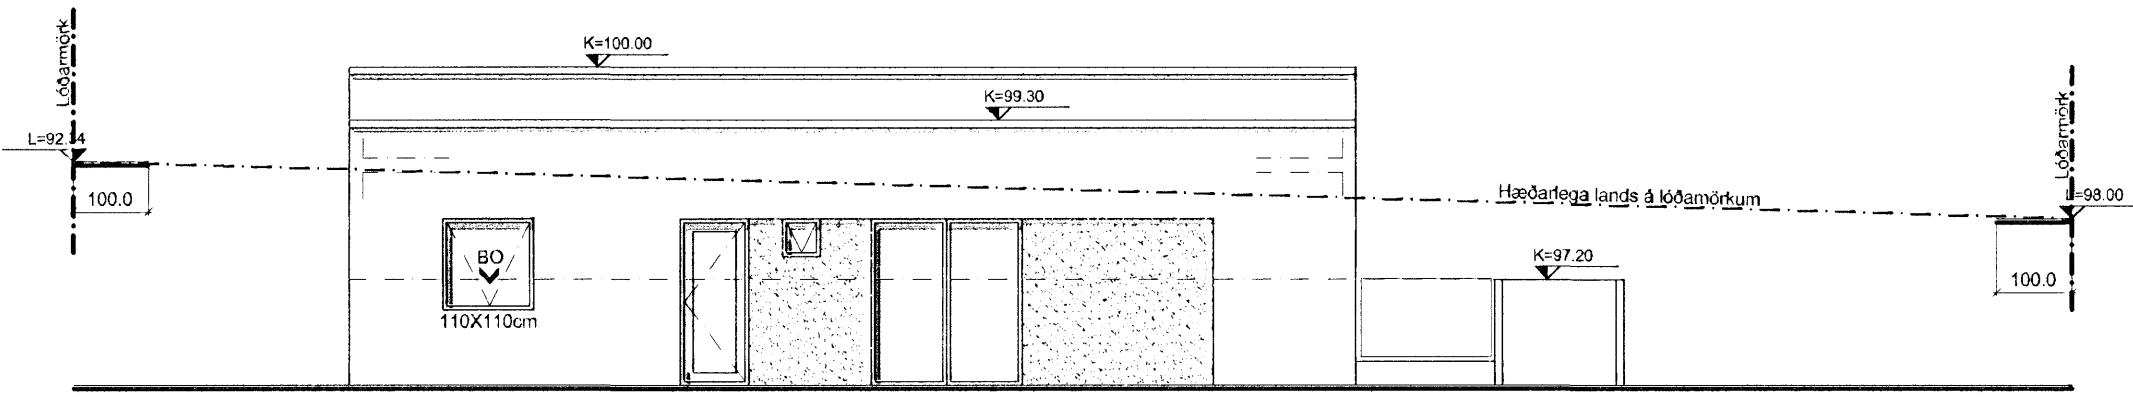

VESTUR ÚTLIT

Samþykkt þann
2 8 MARS 2007
Byggingafulltrúinn í Hafnarfirði
F.h. Kristján Þórarinnsson

C:
B:
A: Hækka kóta ó húsi 12.03.07
BREYTINGAR: DAGS:

BREKKUÁS 8, HAFNARFIRÐI
VERK:
AÐALUPPDRAÐTUR: KVARÐI: 1:100
DAGS: 04.09.06
ÚTLIT: TEIKN: LME, IFG, AK
SKRÁ:

KOLLGÁTA
arkitektúr - hönnun
Kaupvangsstr. 29, 600 Akureyri
Símar: 462 7881 - 862 7881
Netfang: kollgata@kollgata.is

Logi Már Einarsson arkitekt faf kt. 210864 - 2969