



Sneiðing A-A

Samþykkt þann
 28 MAR 2007
 Byggingafulltrúi í Hákerfirði
 F.h. Jón Sigurðsson

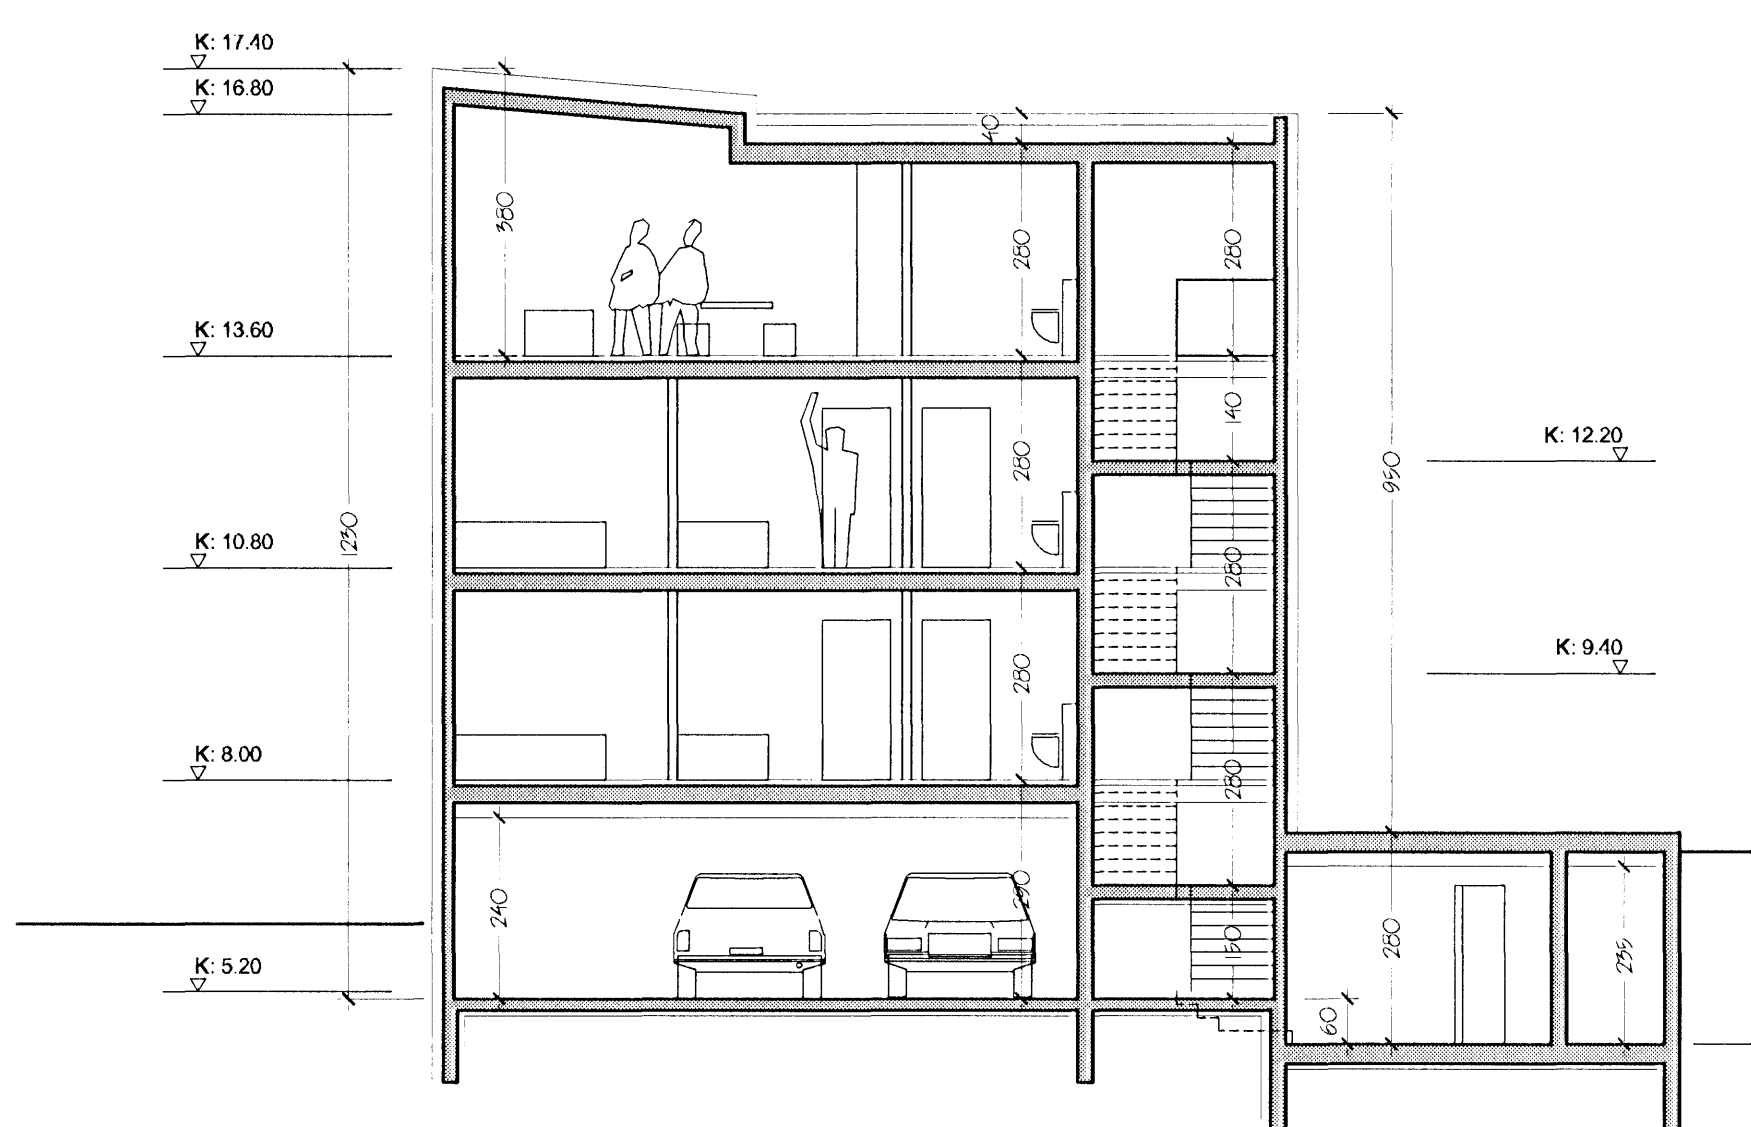

Sneiðing B-B

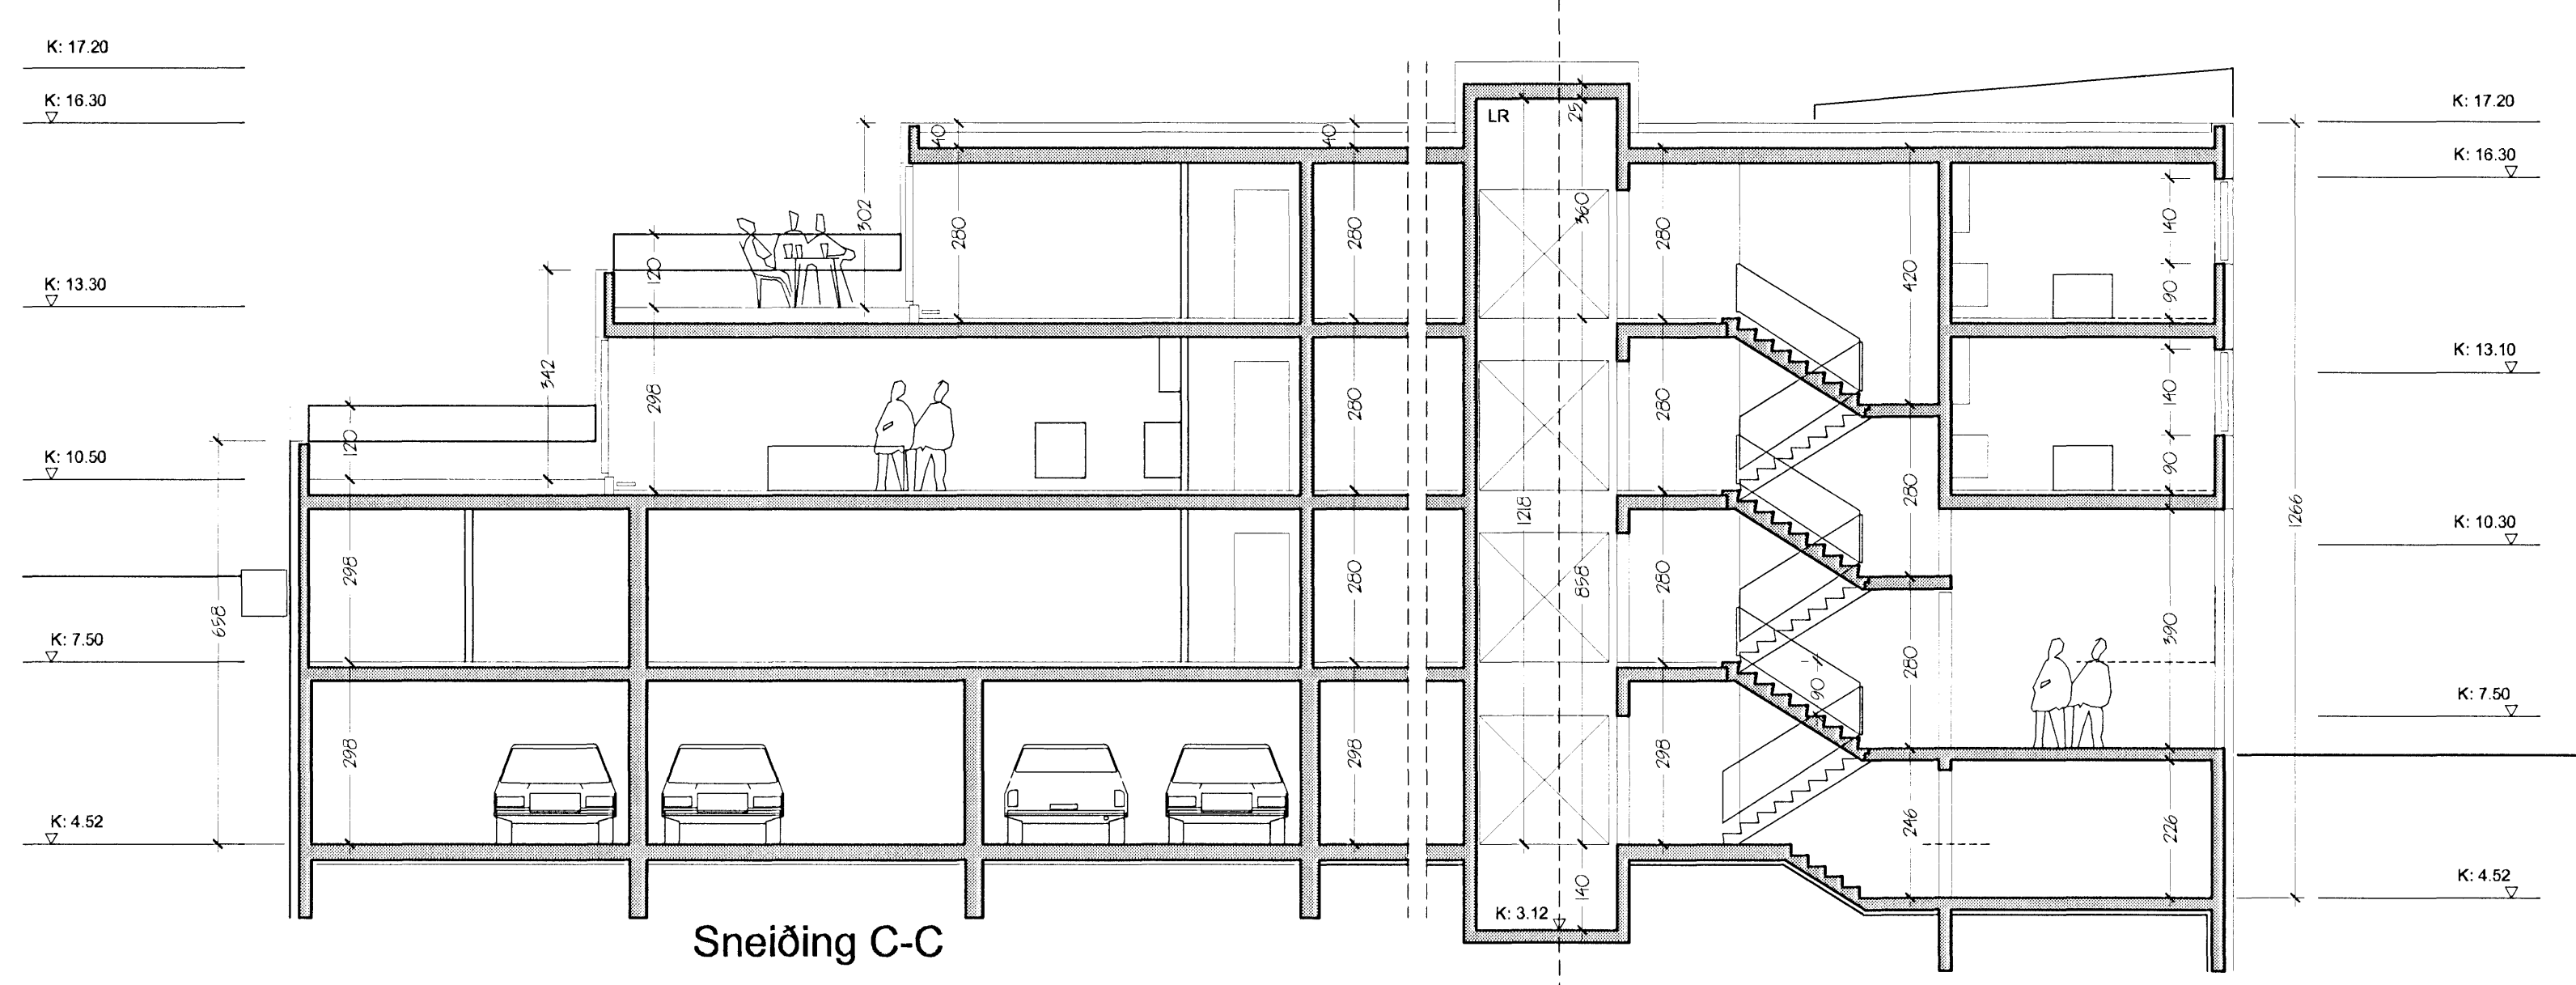

Sneiðing C-C

10 M

VESTURGATA 18 - 20

Fjölbýli í Hfj.	mkv.: 1: 100	1.06
ADALUPPRÁTTUR		
Sneiðir		
A-A, B-B og C-C		
dags. 22.02.'07		

ATT arkitektar att@arkitekt.is
 Trónuhrauni 1 220 Hfj. kt: 590406 0580
 s: 5454 700 f: 5454-701 GSM: 897 2380
 Tryggvi Tryggvason FAI kt: 261256 5769

att arkitektar _ í samstarfi við _ einrúm arkitekta

einrúm arkitektar
 glaðheimum 20 104 reykjavík einrúm
 sími 553 8989 fax 568 8989
 Kristín B. Gunnarsdóttir arkitekt faí
 kristin brynja gunnarsdottir arkitekt faí
 kt: 040766 5889 k@einrum.com