




Úr Gildi

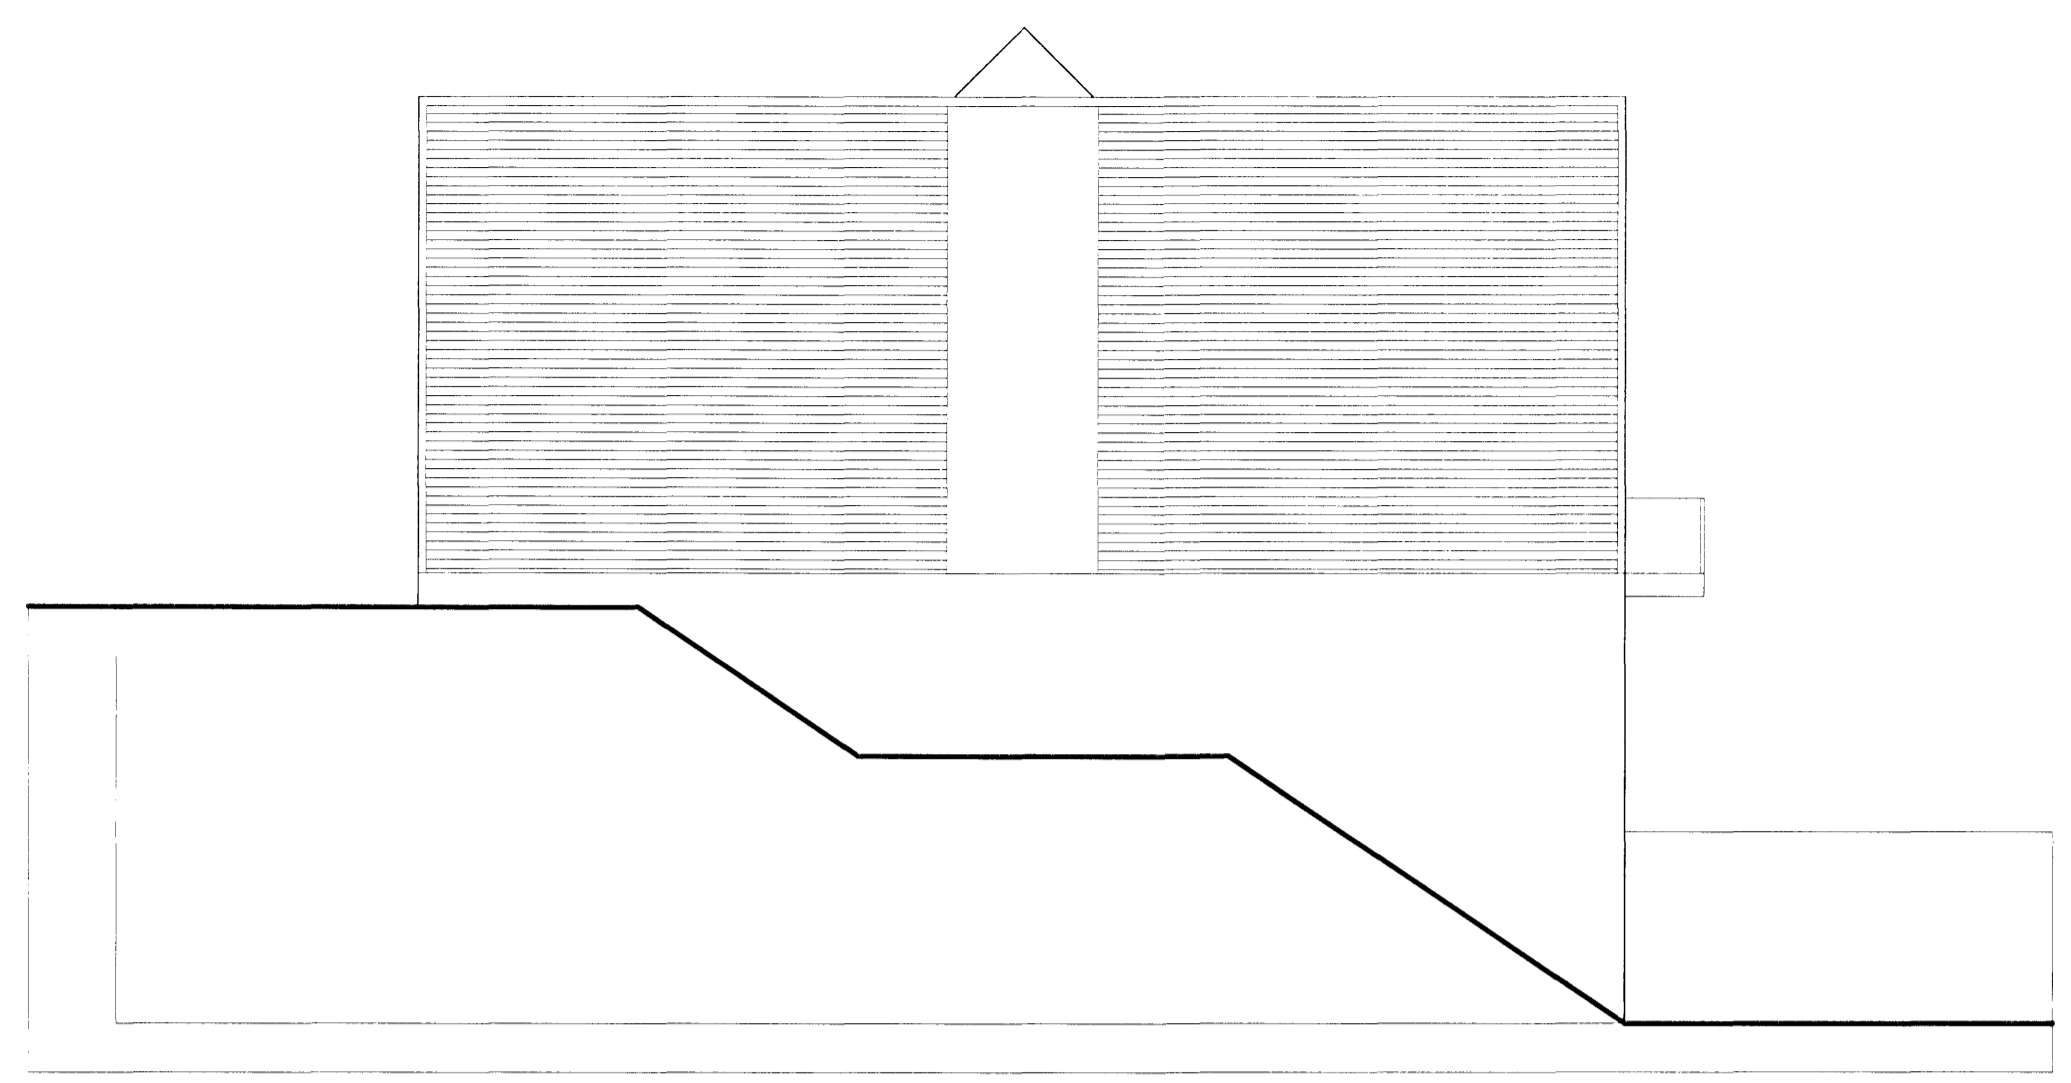


ÚTLIT SUÐUR 1:100

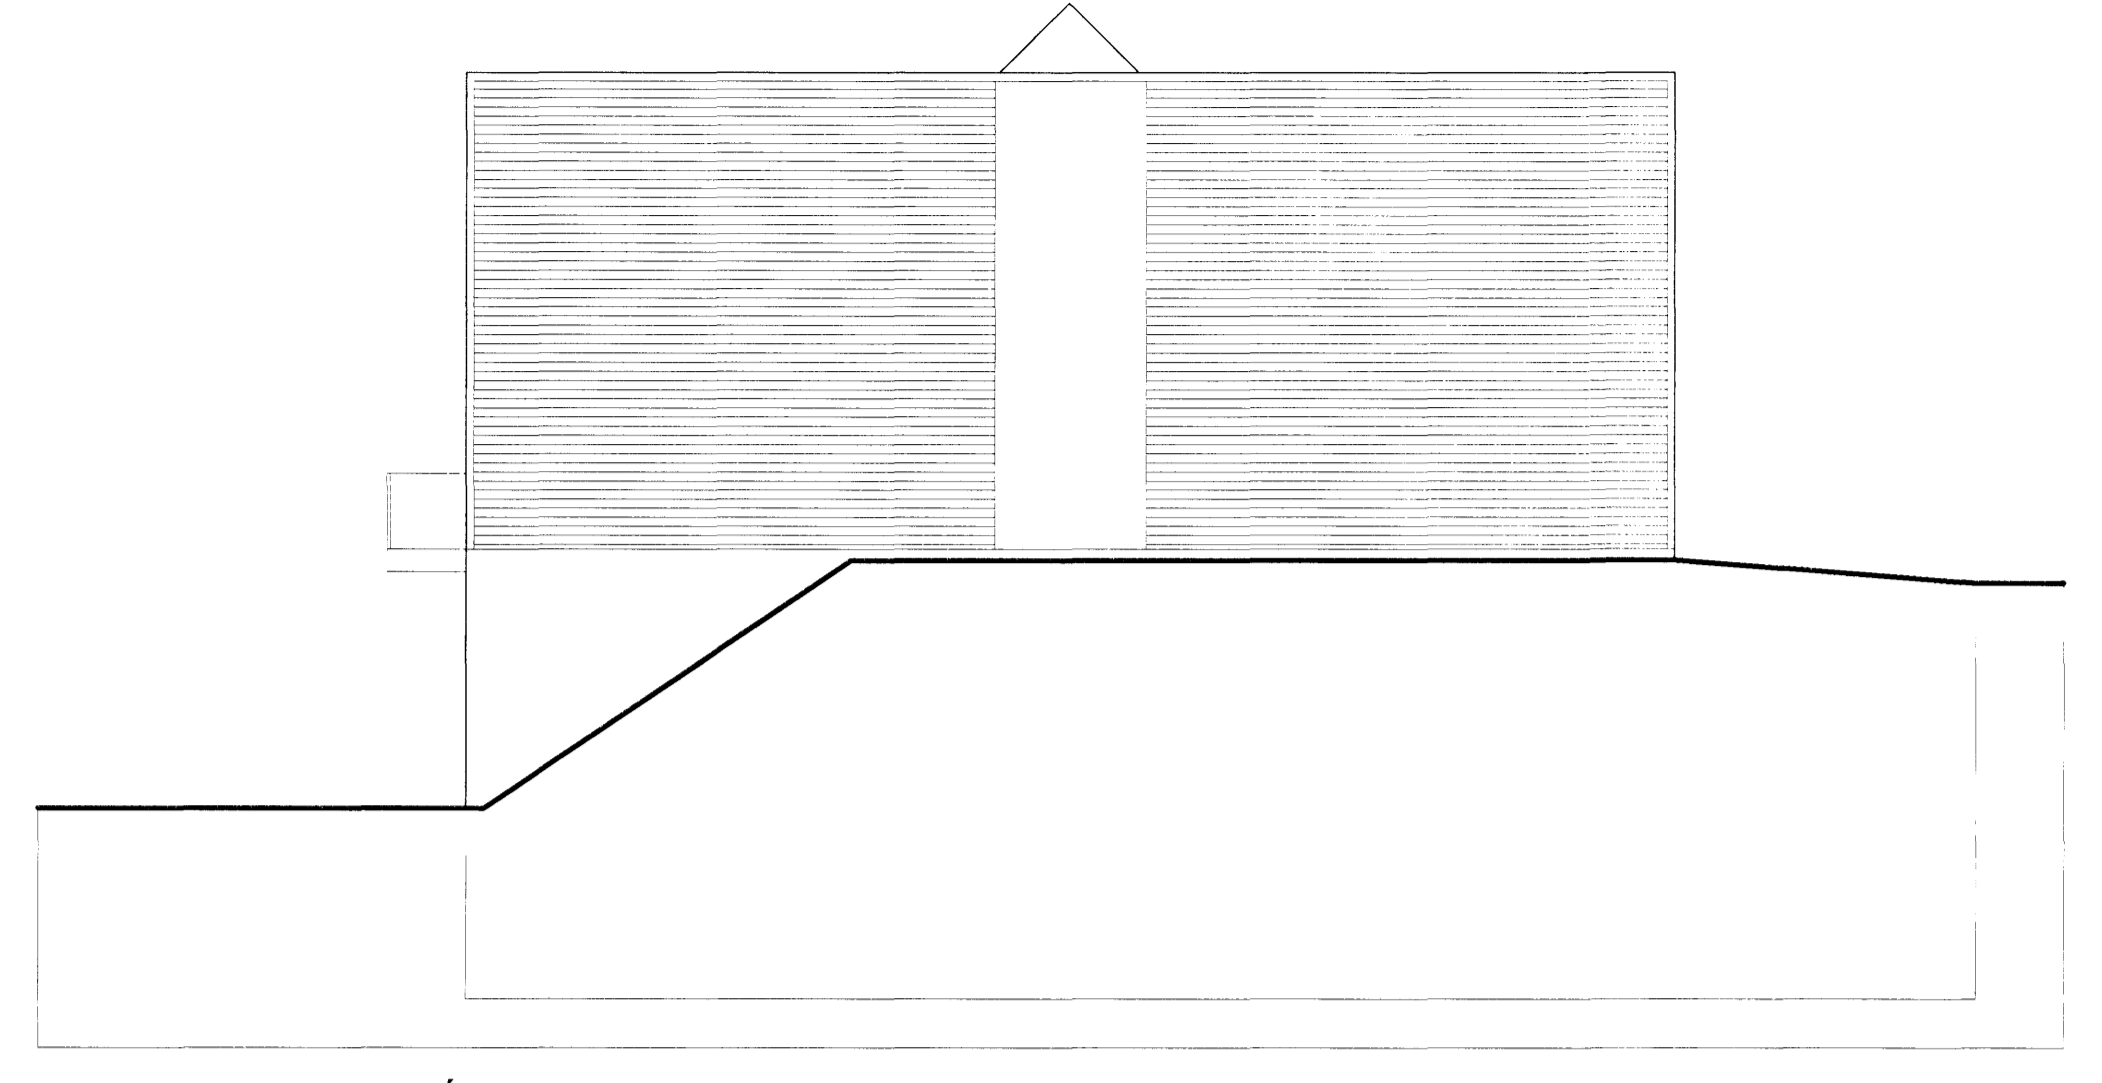

ÚTLIT NORÐUR 1:100

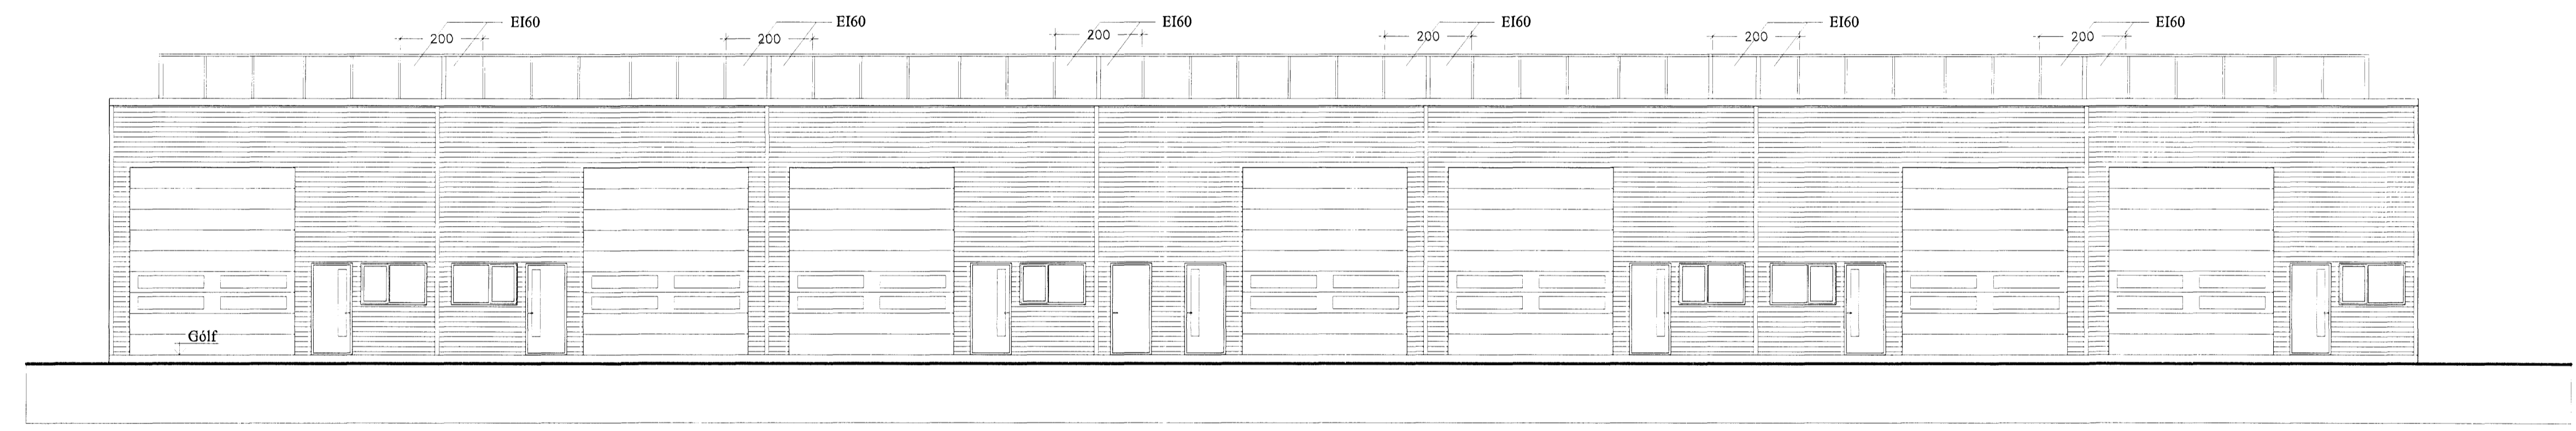

ÚTLIT VESTUR 1:100

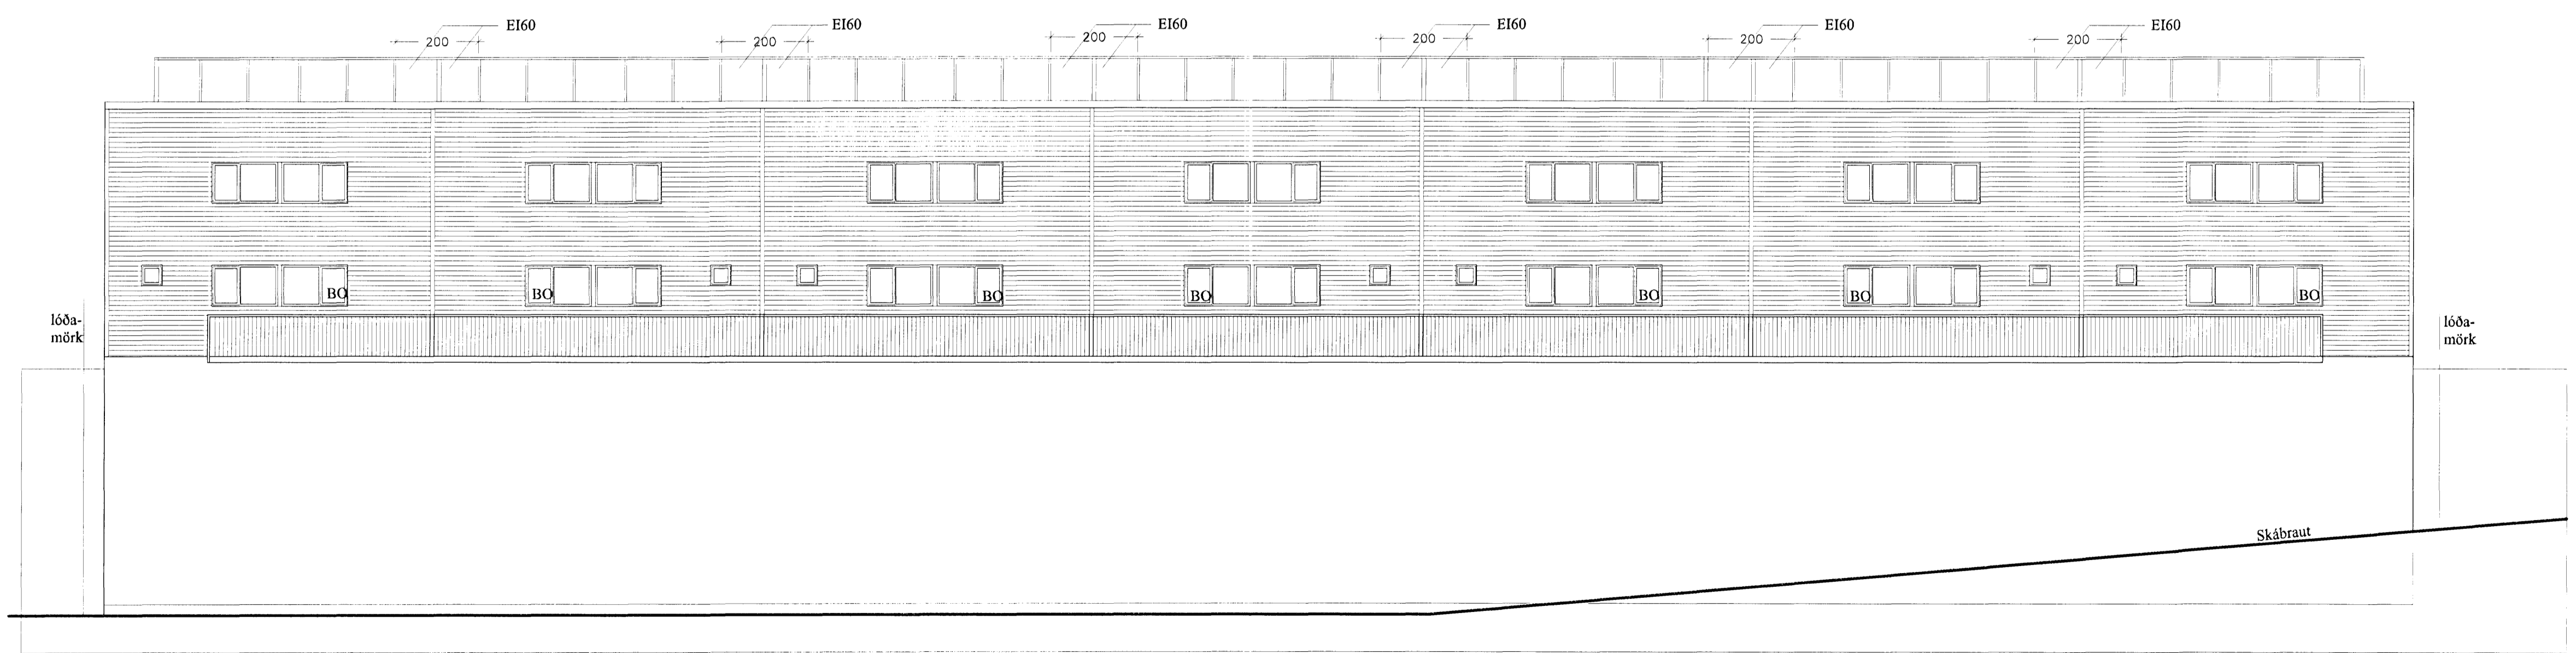

ÚTLIT AUSTUR 1:100

verkhets  
Drangahraun 3 - mh102

100 tekiðar  
Útlit  
23.4.2007  
m.v.  
T: 100  
nr  
A 103

Ársæll Vignisson Arkitekt  
kt. 101255-3369  
Hamraborg 7  
200 Kópavogur  
s.555 4795

*Handwritten signature: H. Þorgrímsson*