




Útlit 1:100  
Austur

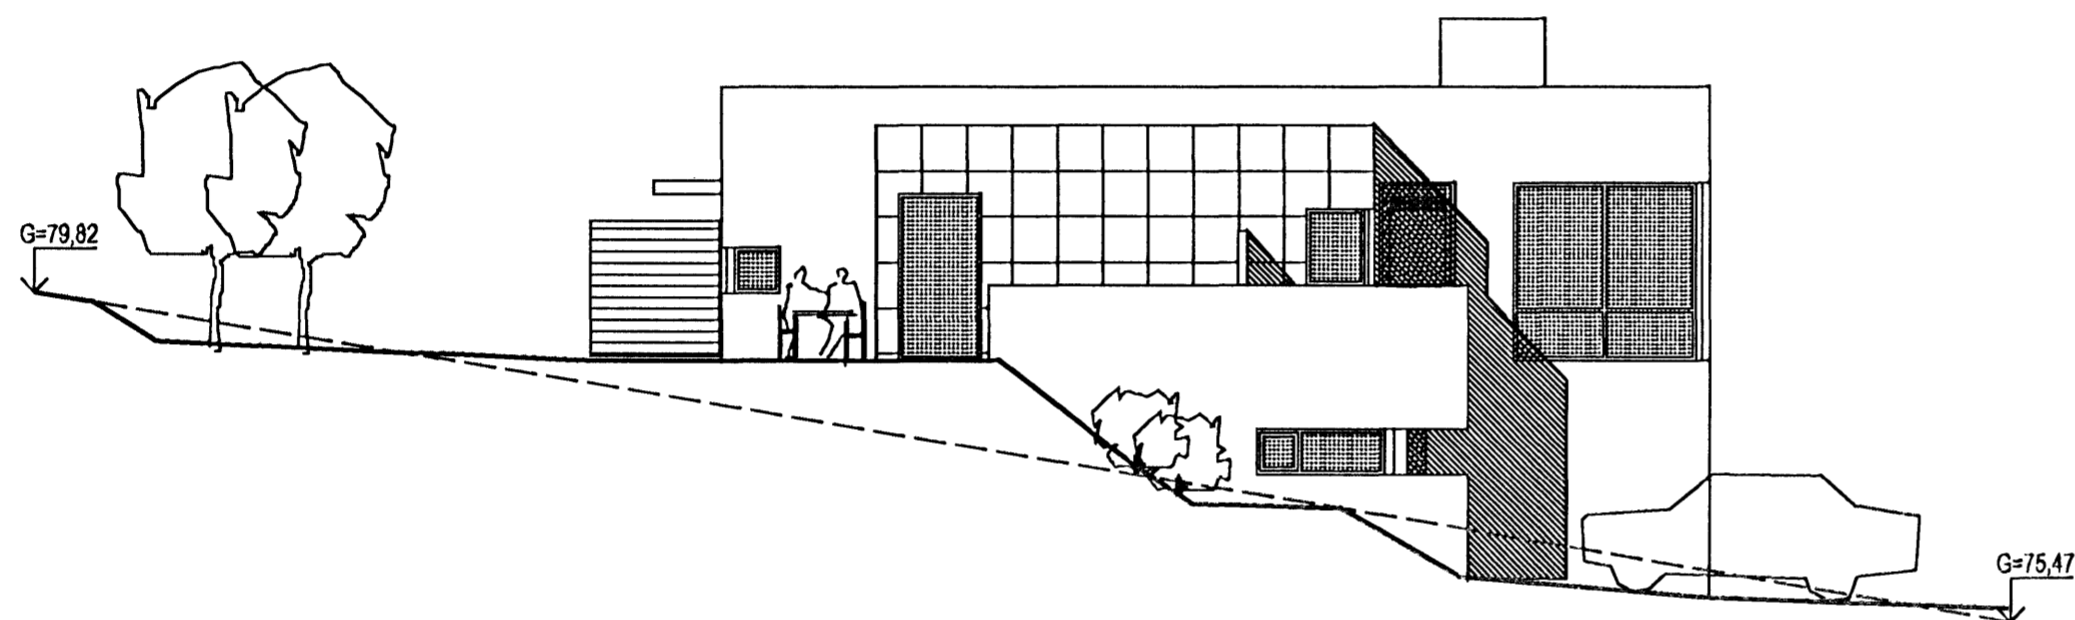


Útlit 1:100  
Suður

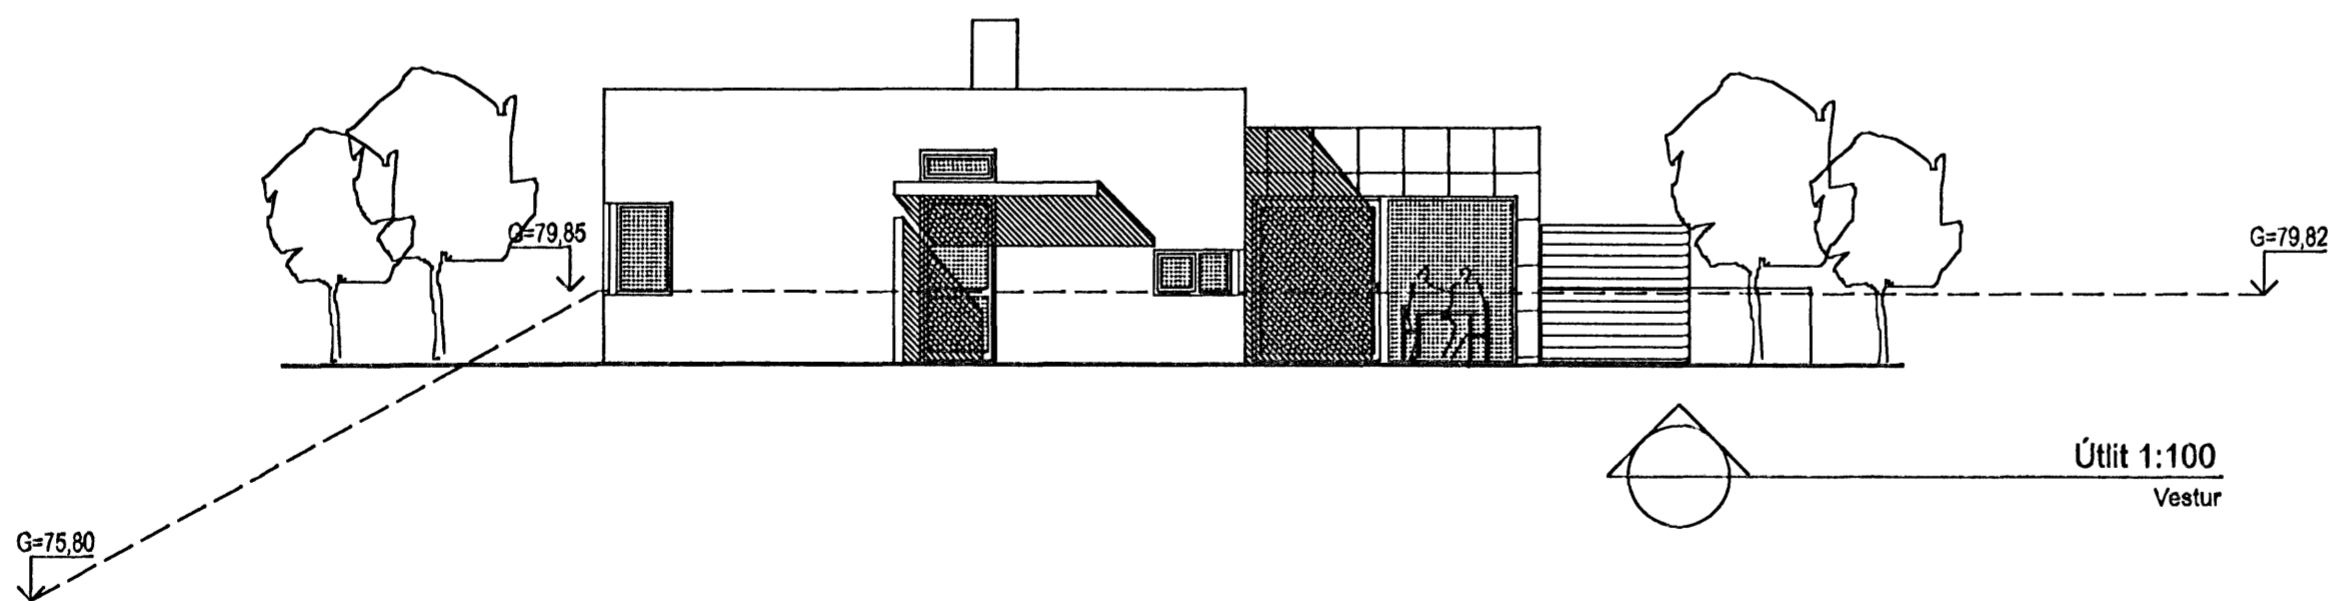

Útlit 1:100  
Vestur

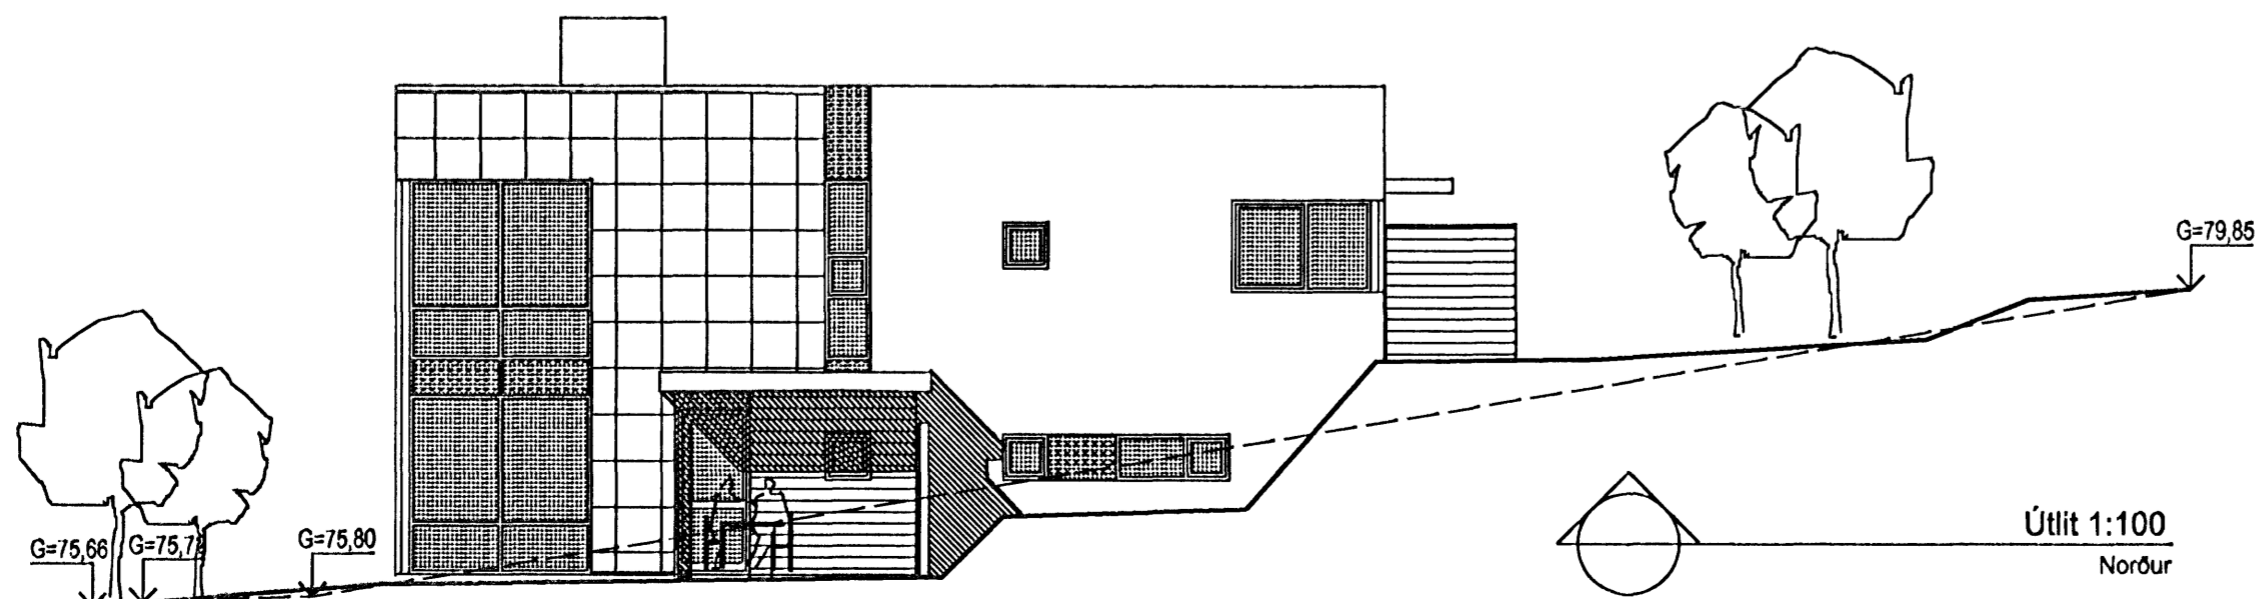

Útlit 1:100  
Norður

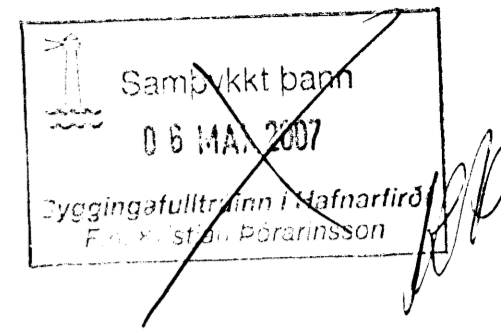

A	HH	HH	23.05.07
Hús og górkótar hækkaðir í landi um 30 cm			
ÚTGÁFA	TEIKNAD	SAMÞYKKT	LDAGS
BREYTINGAR			

ASK Arkitektar  
Galsgrötu 9  
101 Reykjavík  
Sími 515 0300  
Fax 515 0319  
www.ask.is



ASK  
ARKITEKTAR

Áritun aðalhönnuðar:  
*Hörður Harðarson*  
Hörður Harðarson arkitekt FAI, kt. 300549-4899

Furuás 37  
Hafnarfirði

VERK NR.	NÚMÉR TEIKNINGAR	MKV. I A2
06132	10-30	1:100
ÚTGÁFA	TEIKNAD	AF
A	LDAGS	23.03.2007