
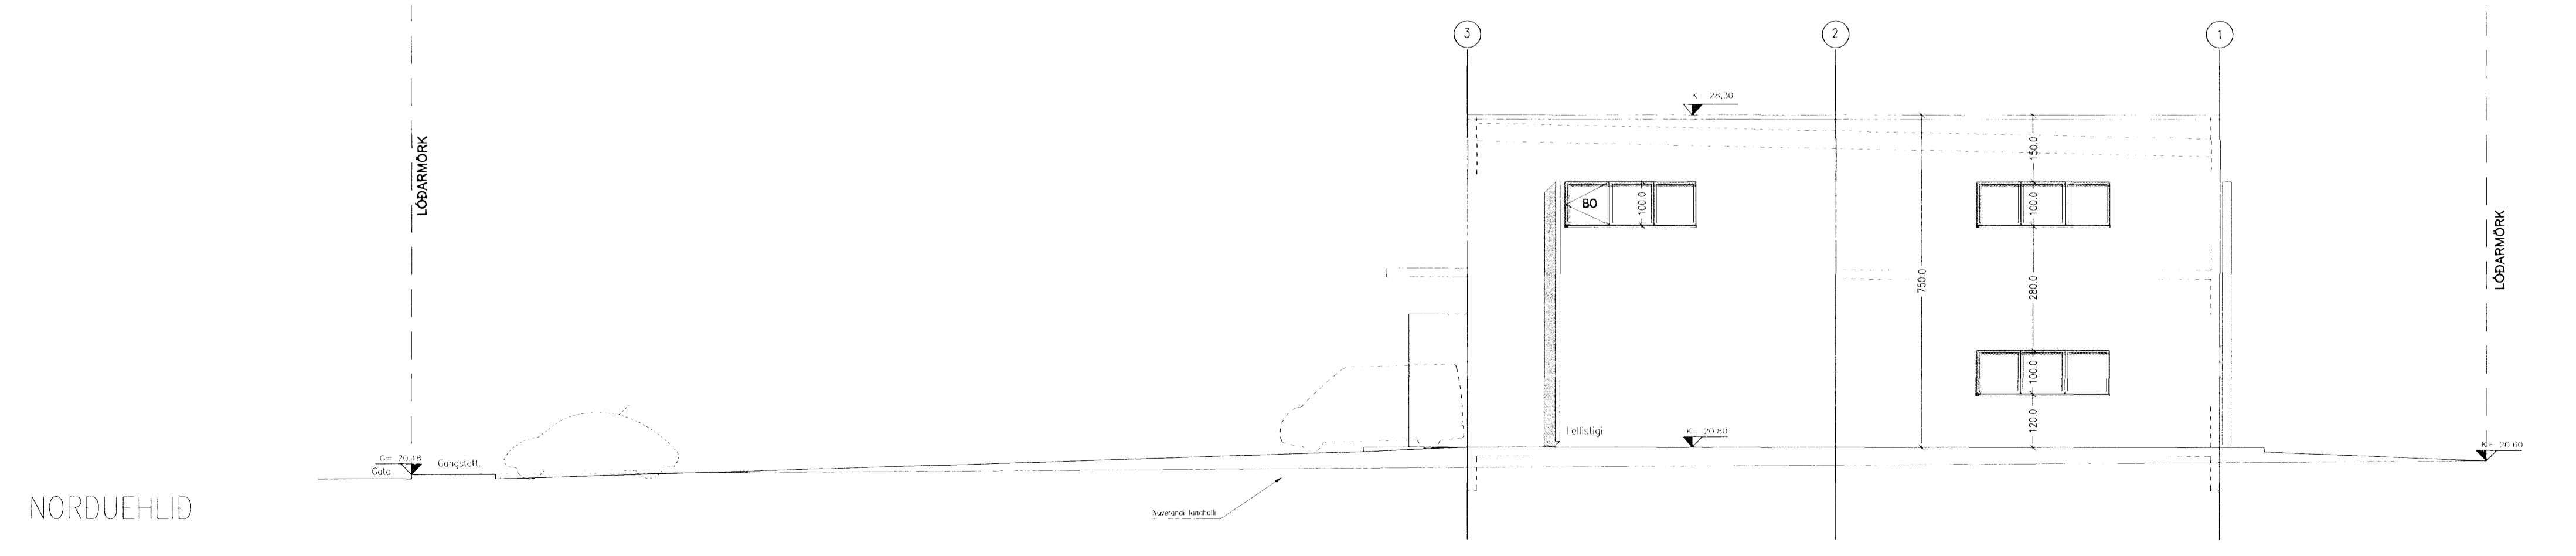
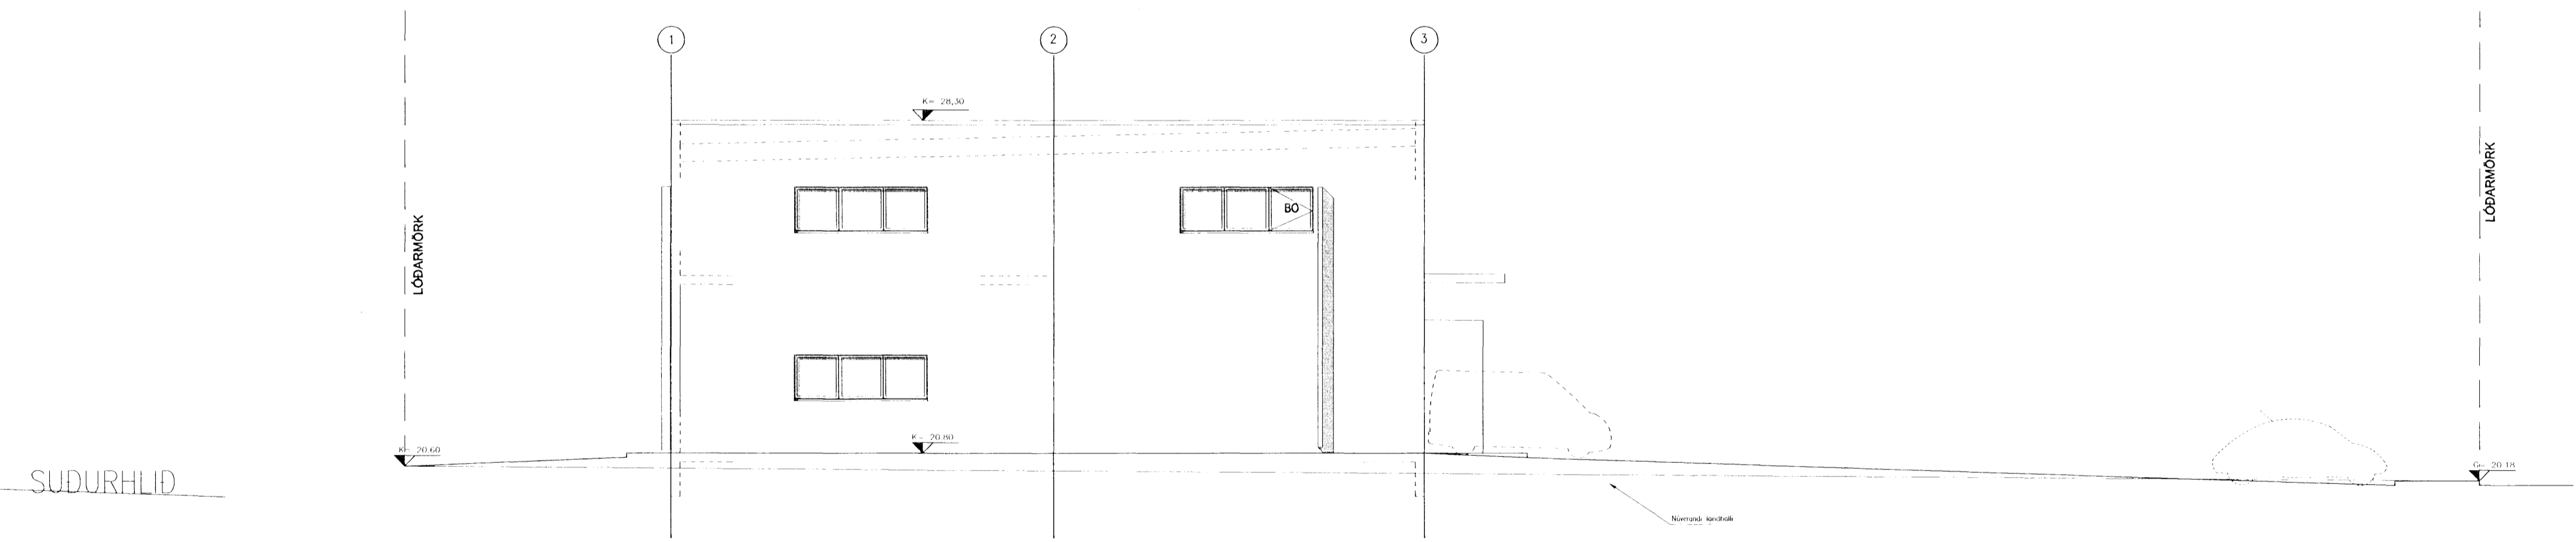
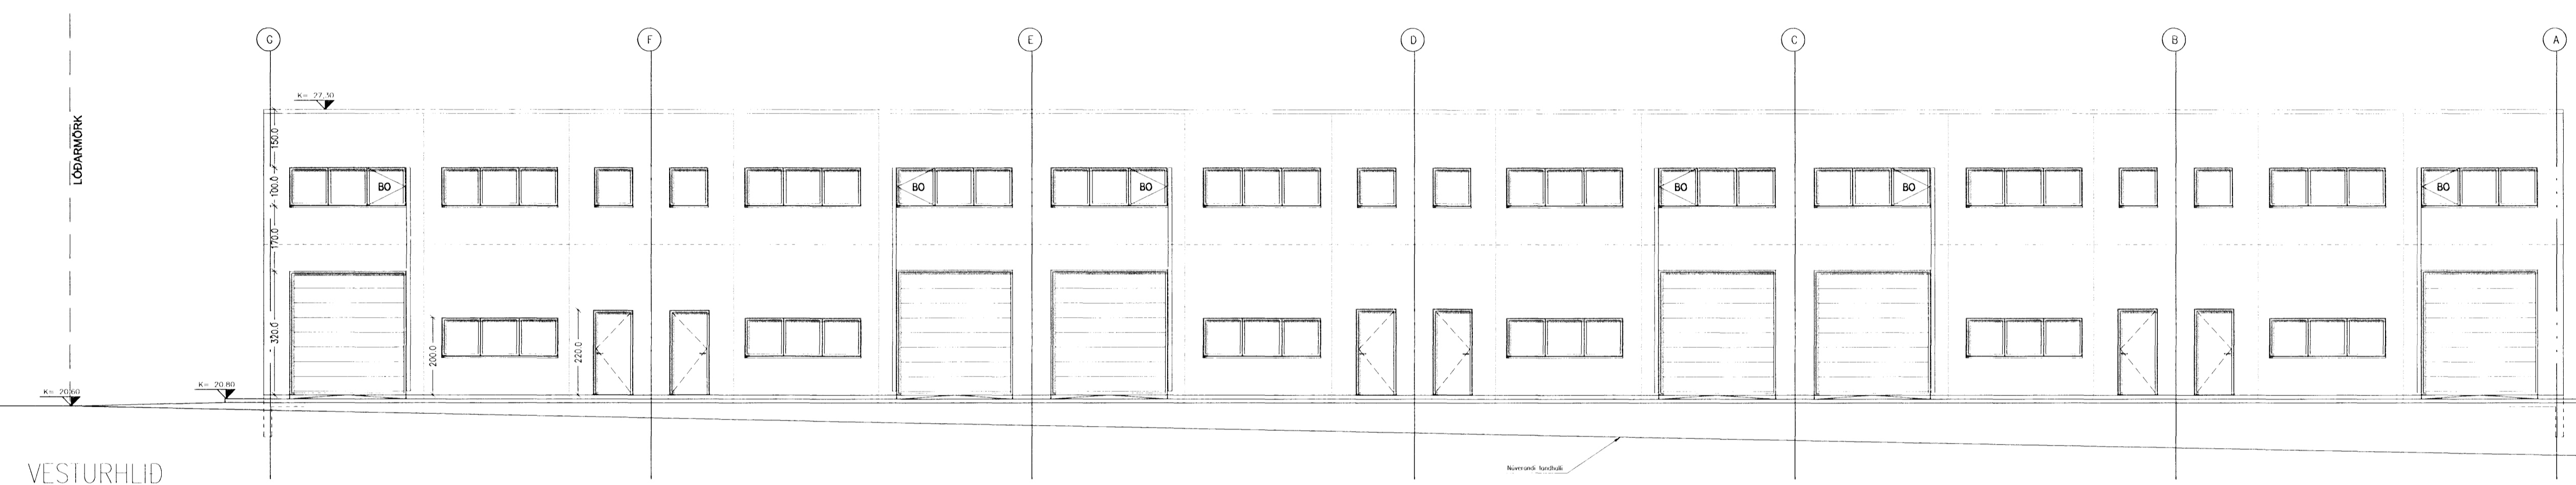


Úr Gildi

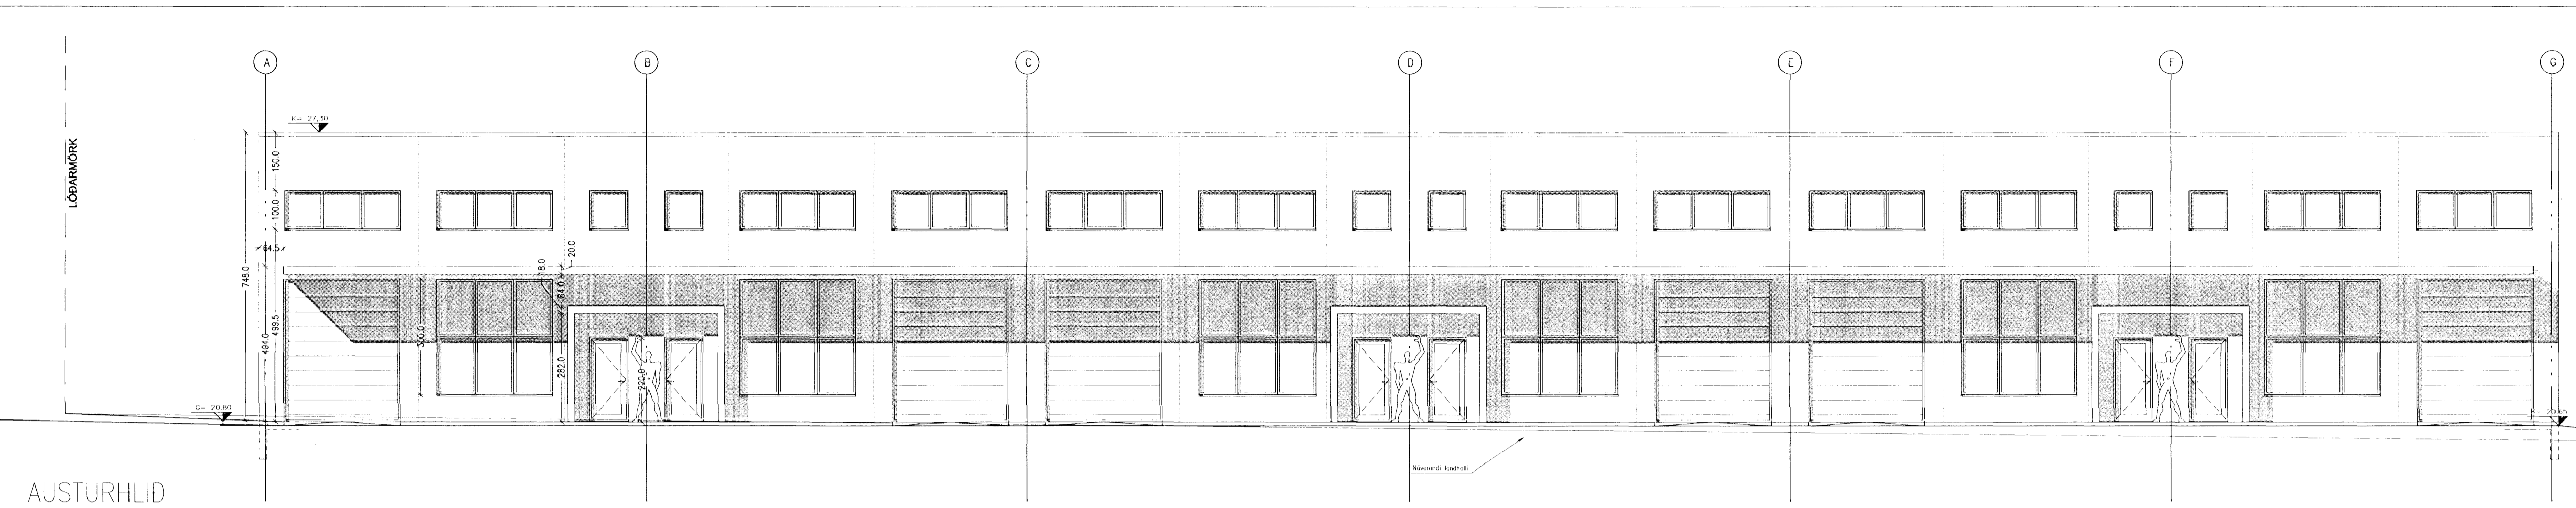

C:
B:
A: Rými 0201 og 0206 stækkuð, þett við glugg 18.06.07
BREYTINGAR: DACS:
LYKILMYND:
VERKKAUPLI:

BYGGINGARHLUTI: NORDURHELLA 8, HAFNARFIRÐI
ADALUPPDRATTUR
SNID OG ÚTLIT
VERK: 0658 Norðh
KVAÐI: 1:100 TEIKNAD: JPP
DAGS: 23.03.2007 SKRÁ: 0658-ADALGR.DWG

ÚTI INNI
ARKITEKTAR
PÍNGHOLISSTRÆTI 27 101 REYKJAVÍK
SÍMAR 5527660 & 5627660 FAX 5527661
NETFANG: ui@ui.is
VEFFANG: http://www.ui.is
BALDUR G. SWARSSON ARKITEKTAR FAI
JÓN ÞÓR ÞORVALDSSON ARKITEKTAR FAI
021256-7579
TEIKNINGANR: **A-103** BREYTING: **A**

