
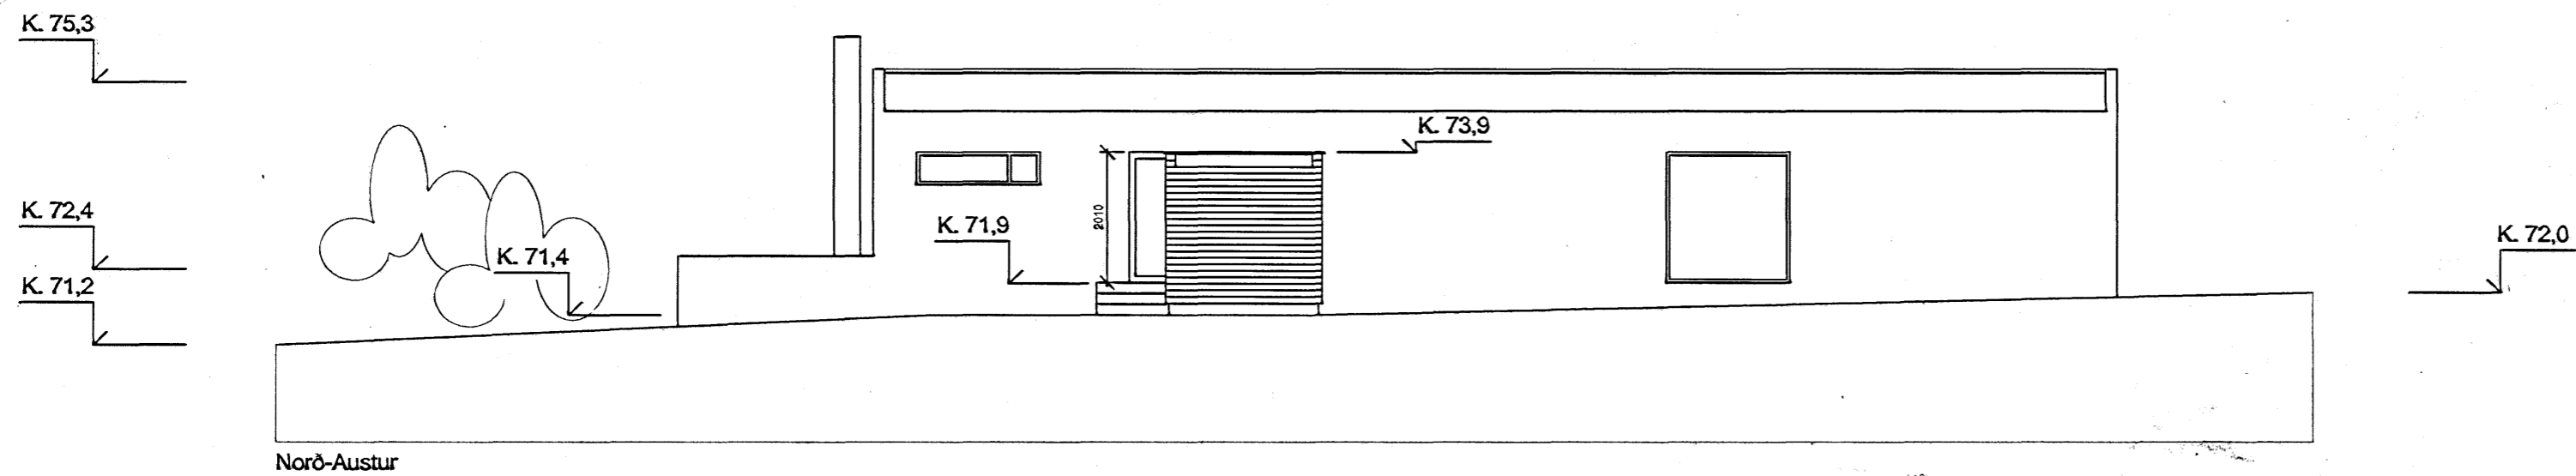
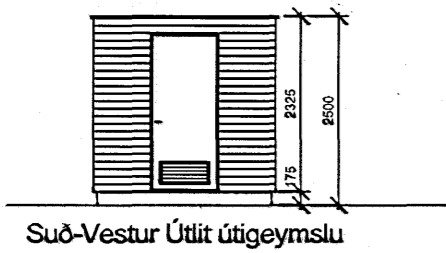


Samþykkt þann
17 OKT. 2007
Byggingafulltrúinn í Hafnarfirði
F.h. Kristján Þórarinnsson

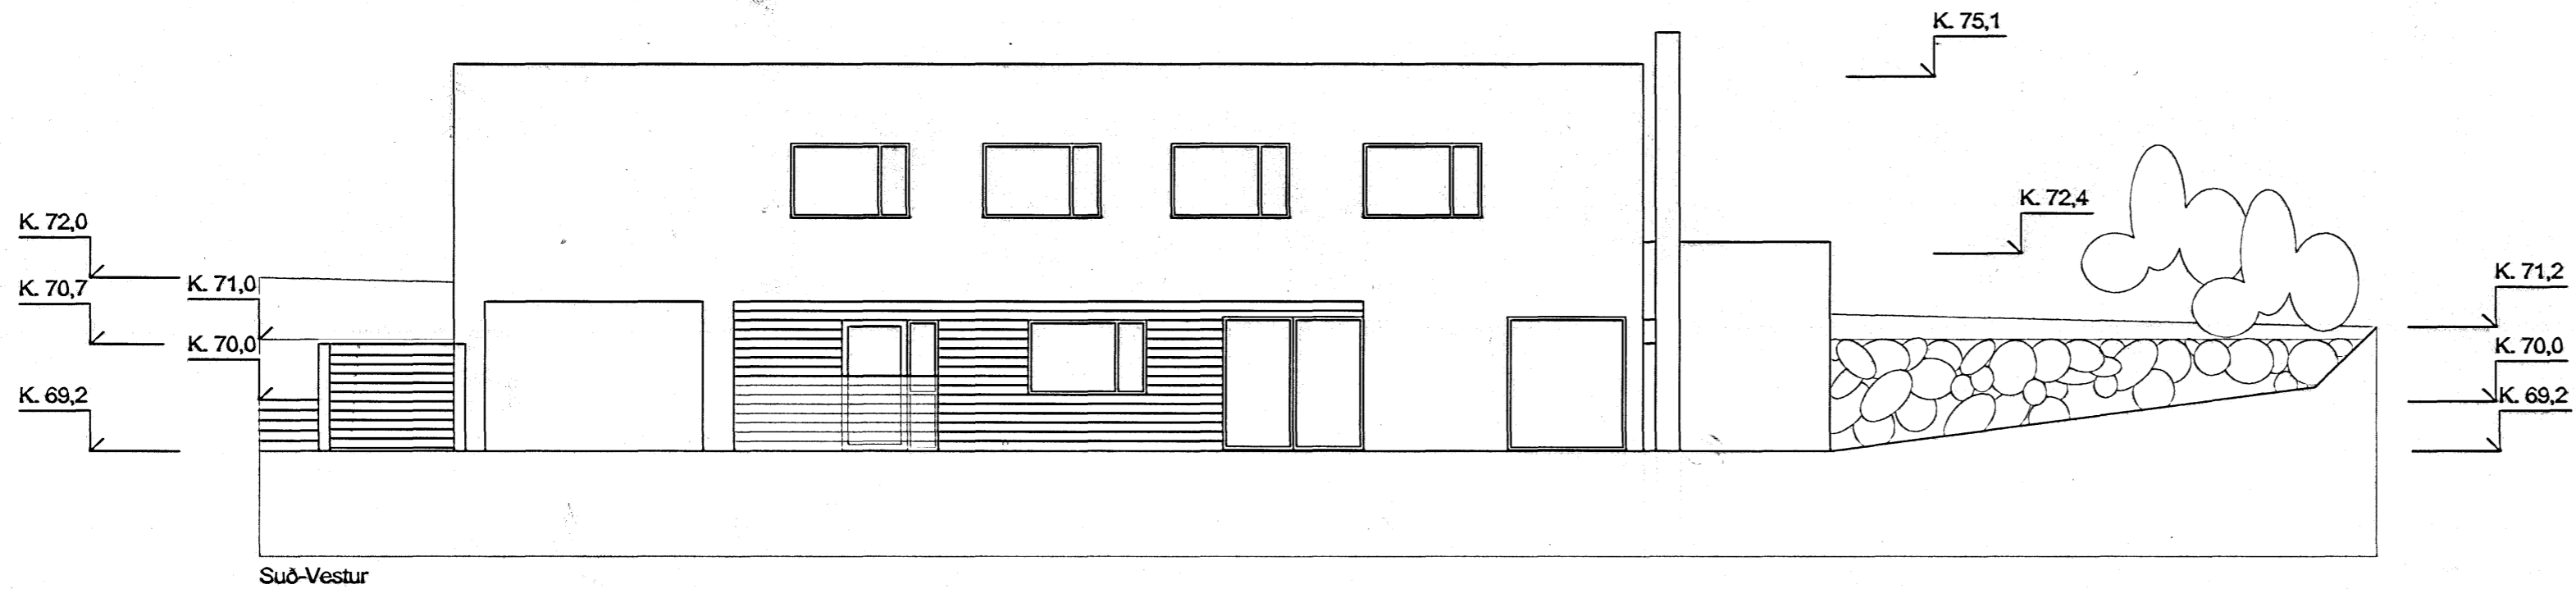

ERLUÁS 31, HAFNARFJÖRÐUR

Útlit Suð-Austur og Norð-Austur
M. 1:100

Teikning nr. 05

Dags. 18.09.2001

Uppfært: 07.09.2007

Útigeymsla

Sigríður Sigurðardóttir, arkitekt

Sléttahraun 18, 220 Hf

Sími: 555 0857 - netf. sigridur@lh.is

Kt. 260266-4709

Sig. Sig. 260266-4709