



1
-
ÚTLIT 1:100
ÚTLIT NORÐUR (hluti)


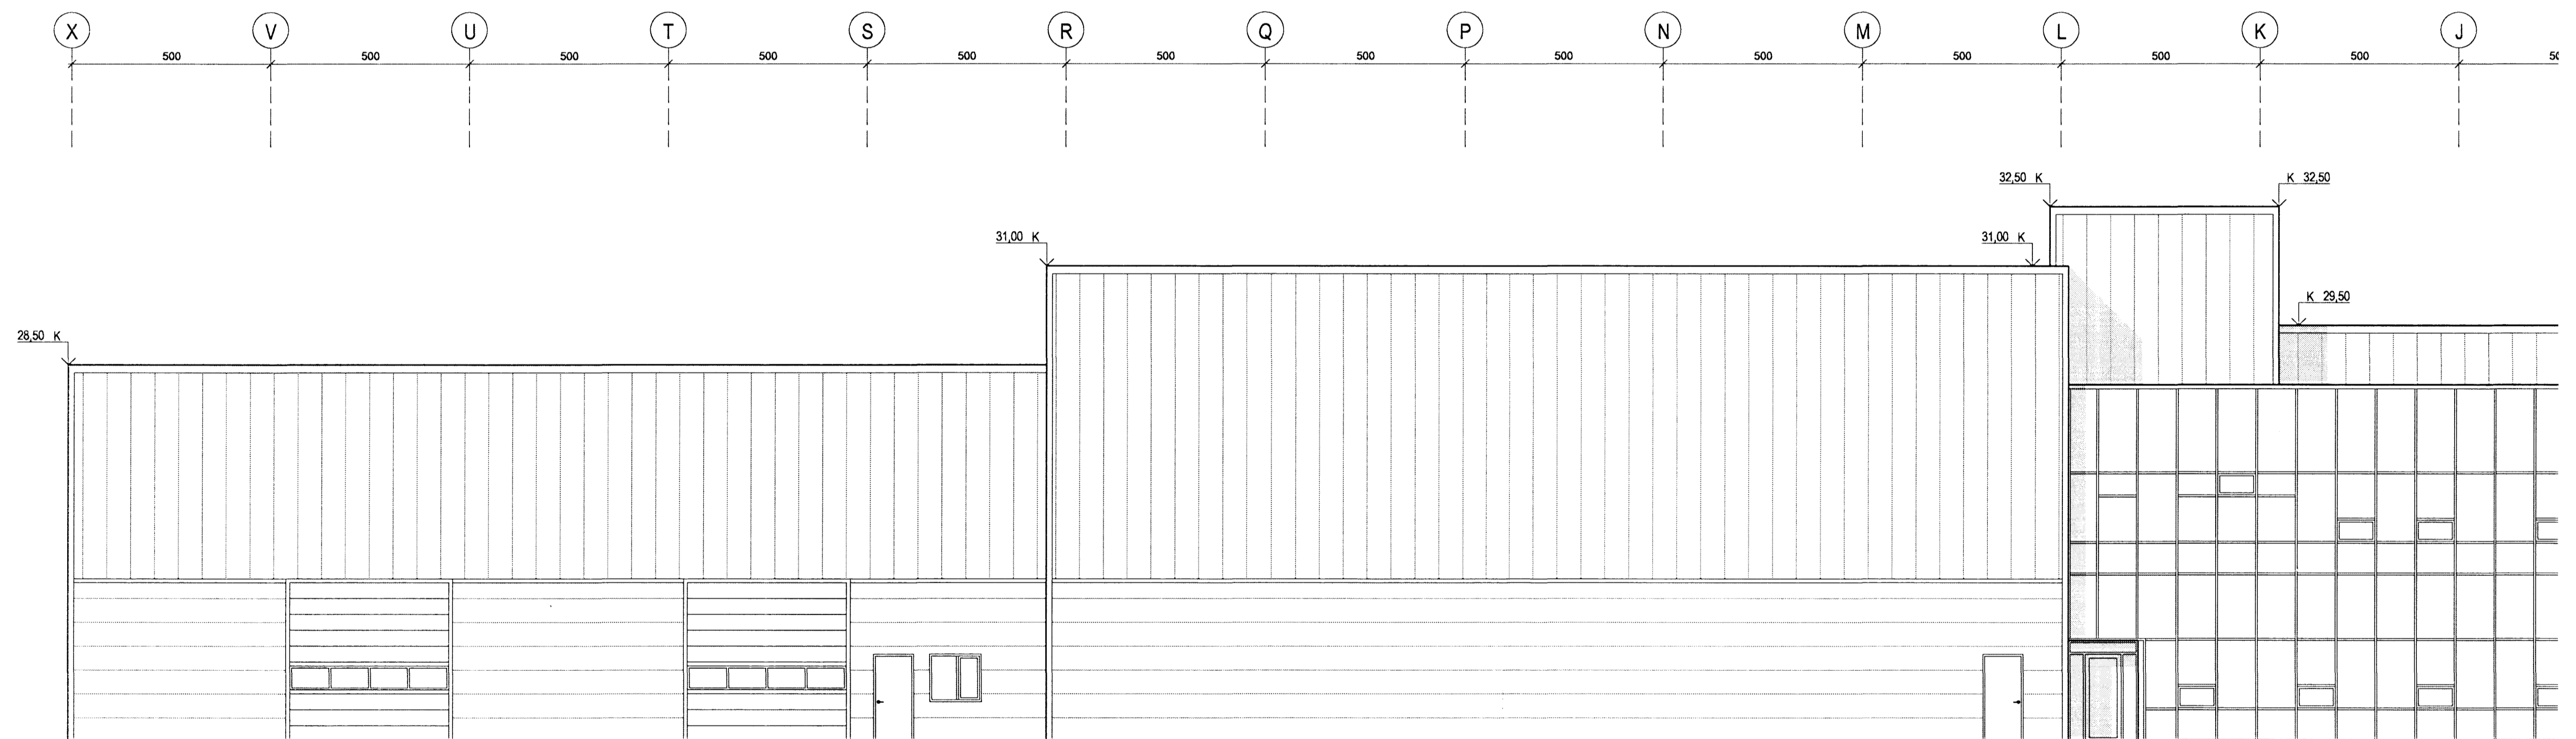


2
-
ÚTLIT 1:100
ÚTLIT NORÐUR (hluti)

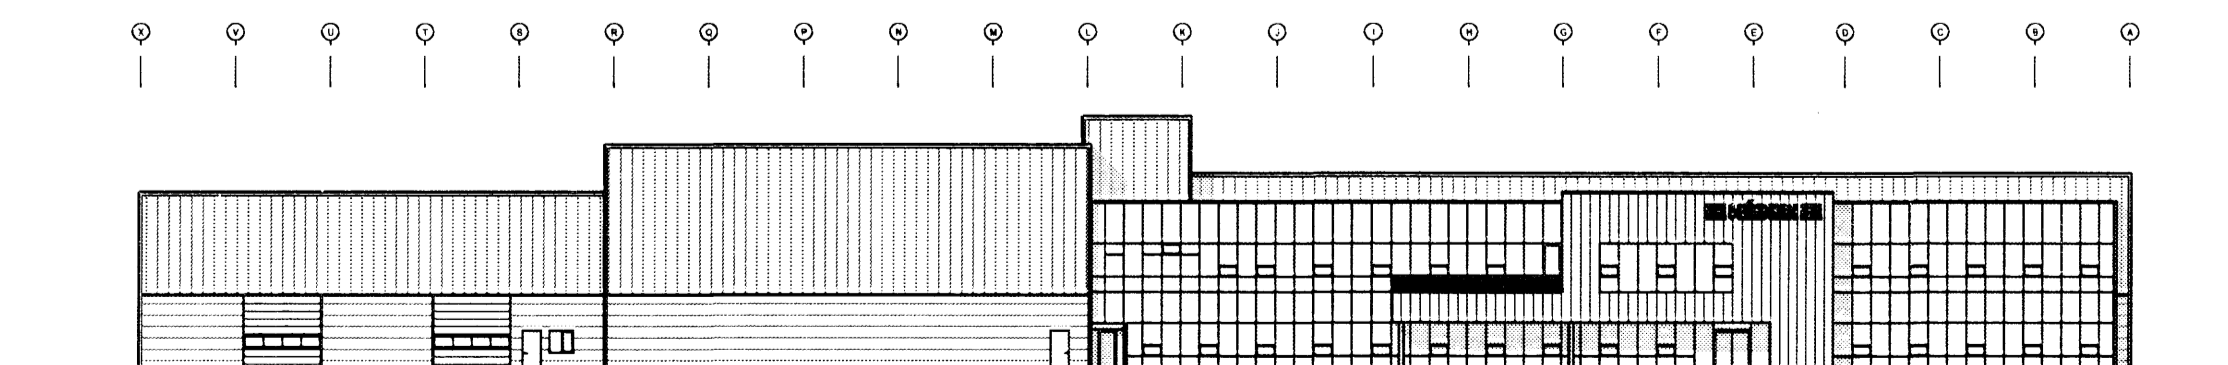

3
-
ÚTLIT 1:400
ÚTLIT NORÐUR (heild)

Samþykkt þann
17 OKT 2007
Byggingatulltrúinn í Hafnarfirði
F.n. Kristján Þórarinnsson

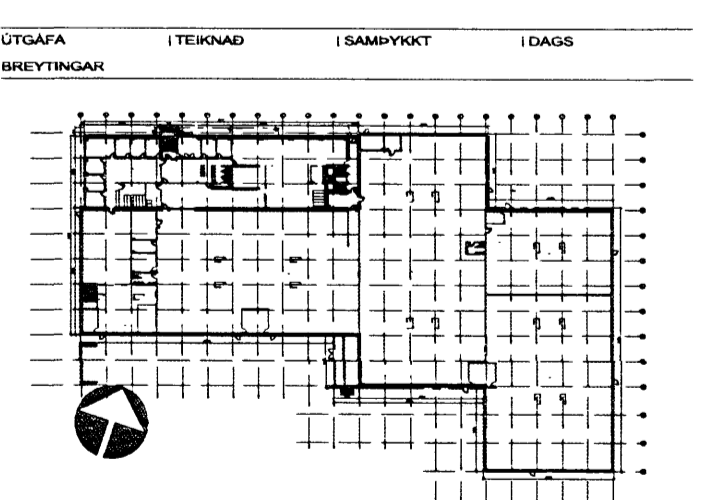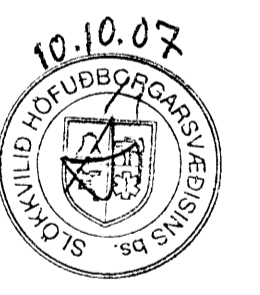

ASK Arkitektar
Gangsteið 9
101 Reykjavík
Sími 515 0300
Fak 515 0319
www.ask.is

Artun aðalhönnuðar:
Helgi Már Halldórsson

Helgi Már Halldórsson arkitekt FAI, kt. 301258-7049

GJÁHELLA 4, HAFNARFIRÐI
HÉDINN

VERKFRM	MKV I A1
TEIKNAD	1:100
ADALTEIKNINGAR	HMH / ÖI
ÚTLIT NORÐUR	10.10.07
VERK NR	06124
NUMER TEIKNINGAR	10-11
ÚTGÁFA	