


HEILBRIGDISEFTIRLIT
HAFNARFJÁRDAR-
OG KÓPAVOGSSVÆÐIS
Gardatorgi 7 - 210 Gardabær
12/10/2007

BREYTINGAR

NR.	DAGS.	BREYTING	SR.
01	16.10.07	Sniðteir svörir	

GRUNNMYND 1. HÆÐ 1/100

GRUNNMYND MILLIPALLUR 1/100

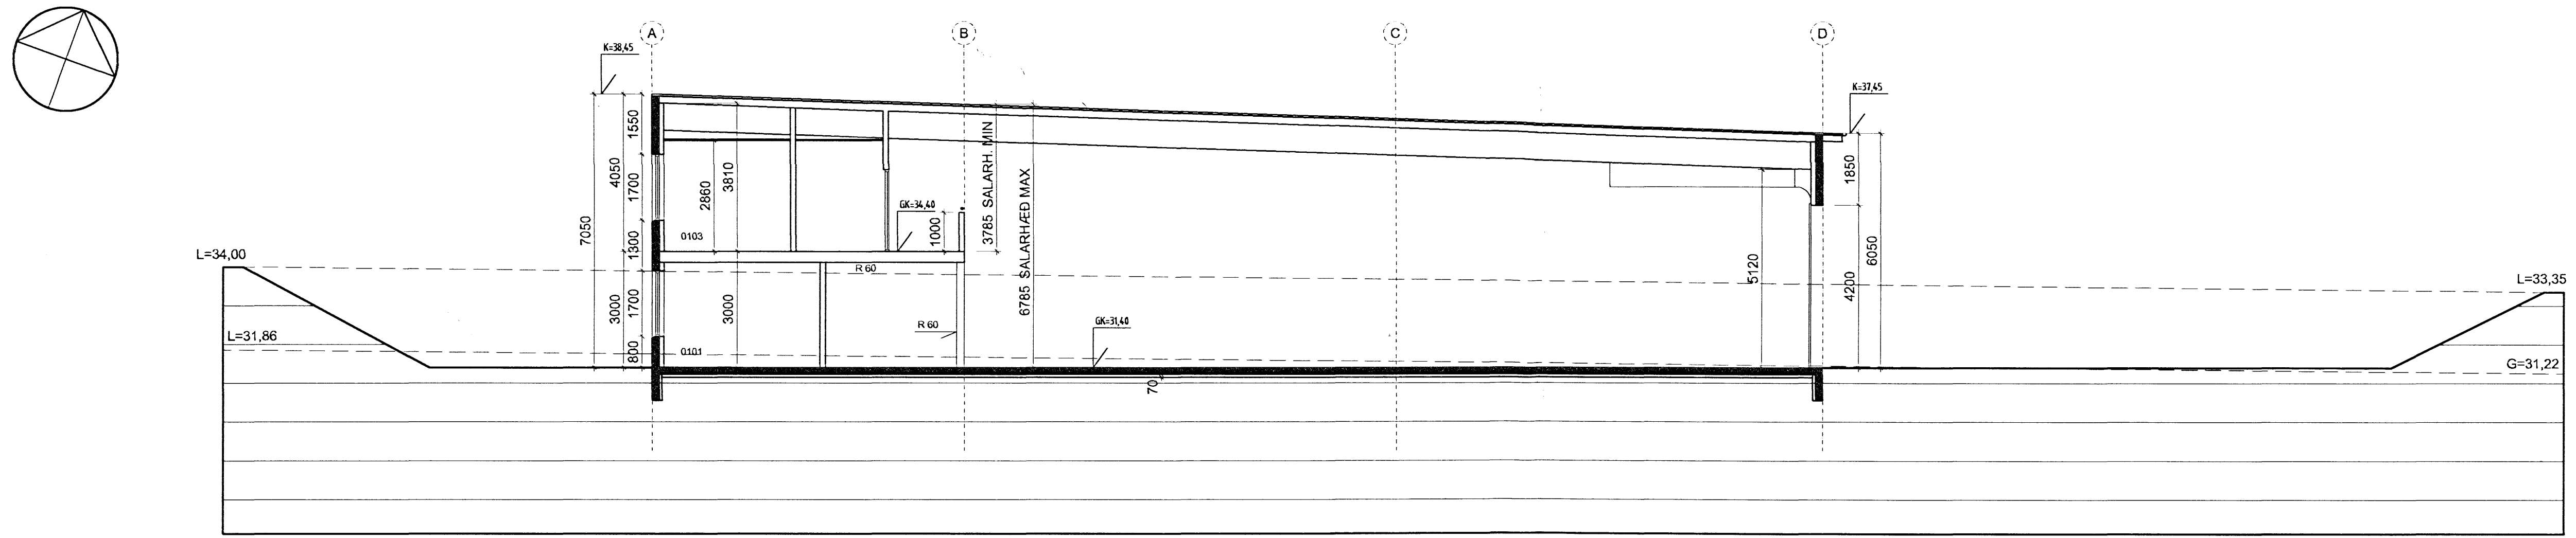

SNEIDING A-A, M. 1/100,

TEKTON
HÖNNUN - SKIPULAG - RÆÐGJÖF

HÁTEIGSVEGUR 7 TEL: +354 561 1910
105 REYKJAVÍK FAX: +354 561 1921
ÍSLAND TEKTON@TEKTON.IS
KT: 471293-2109 WWW.TEKTON.IS

HÁUKUR HARÐARSON ARKIT. FAI / FSSA KT: 221162-2269
GUDM. HUGI GUDMUNDSSON KT: 211066-5129
GUNNLAUGUR JÓNASSON ARKIT. KT: 090462-2299
ÞORLEIFUR EGGERTSSON ARKIT. KT: 040603-4849

TEKNING
GRUNNMYND 1. HÆÐ, MILLIPALLUR
OG SNEIDING

KVAFDI
1:100

DAGS. 01.10.2007 TEKNING NR.
TEKNAÐ AF GJ 0102