



GRUNNMYND 2. HÆÐAR

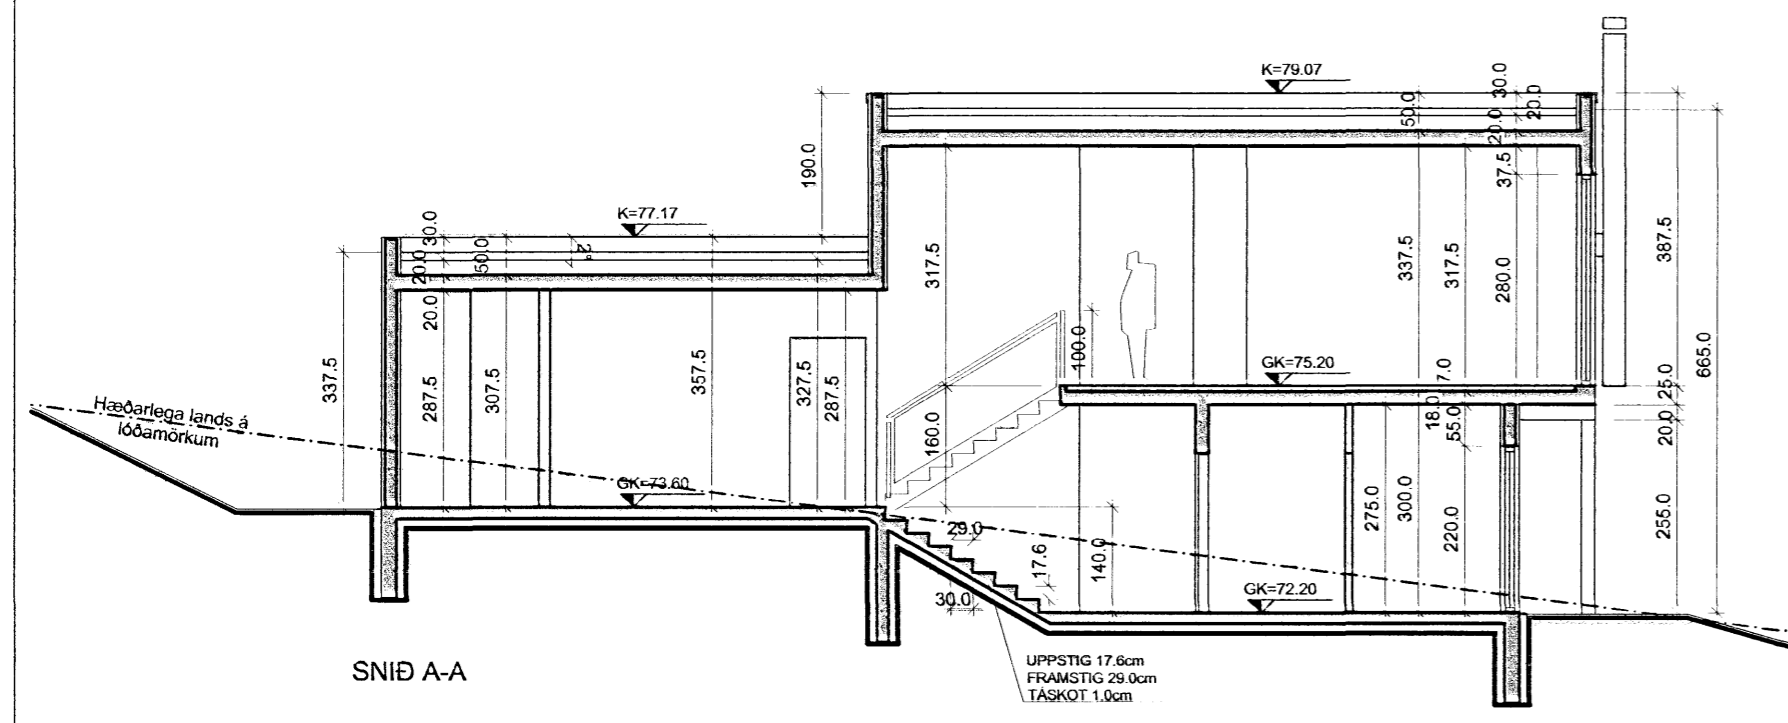

SNID A-A

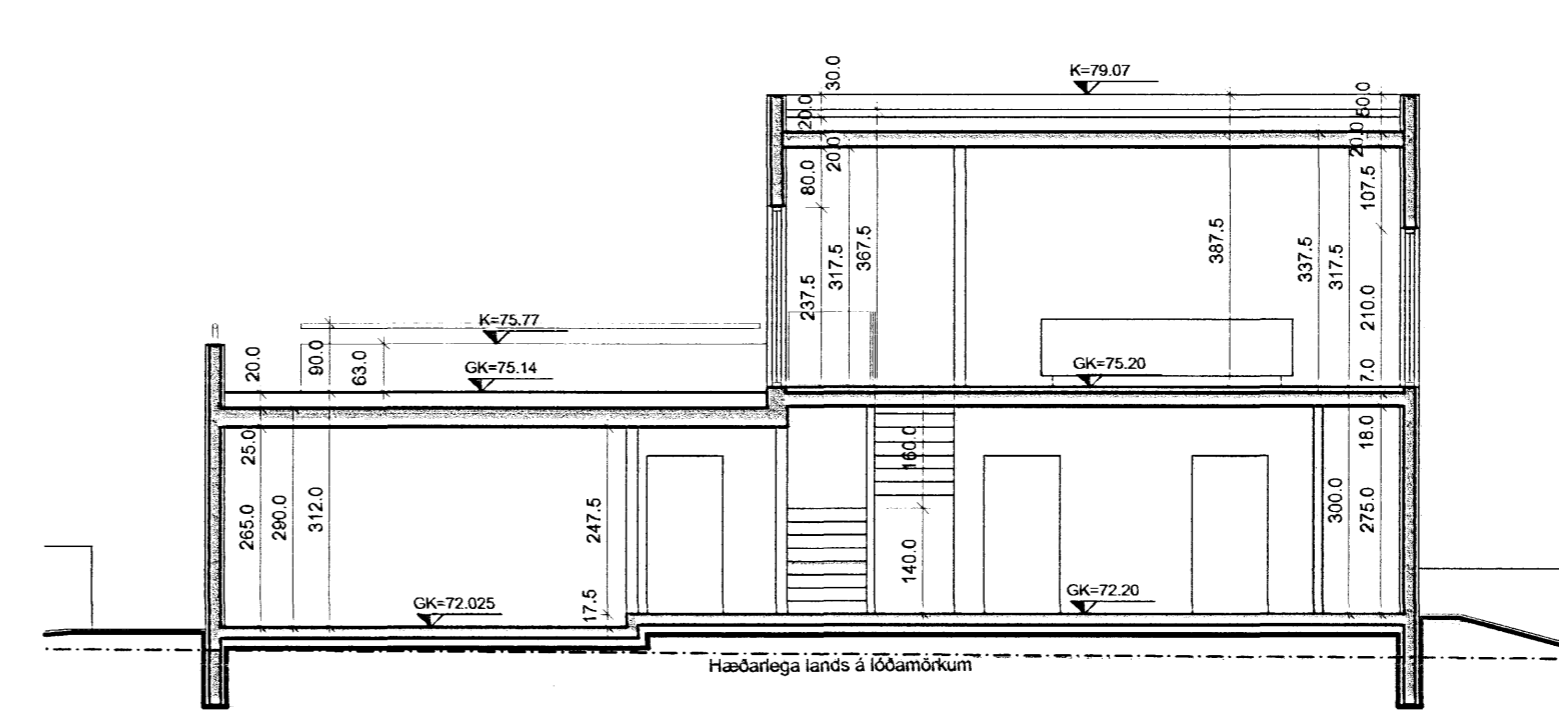


SNID B-B

Samþykkt þann
24. OKT. 2007
Byggingafultrúinn í Hafnarfirði
F.h. Kristján Þórarinnsson

C:
B:
A: Uppbygging útteggja 21.09.07
BREYTINGAR: DAGS:

FJÓLUÁS 34 HAFNARFIRÐI
VERK:
AÐALUPPDRATTUR KVARDI: 1:100
DAGS: 04.05.07
GRUNNMYND 2. HÆÐAR TEIKN: LME,ÁK
SNID A-A SKRÁ:

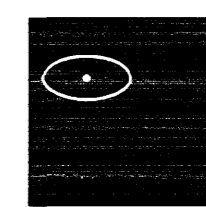

KOLLGÁTA
arkitektúr - hönnun
Kaupvangsstr. 29, 600 Akureyri
Símar: 462 7881 - 862 7881
Netfang: kollgata@kollgata.is

Logi Már Einarsson arkitekt faí kt. 210864 - 2969