



1 GRUNNMYND 2.HÆÐ 1:100
Skrifstofur, eldhús, matsalur, búningsherbergi, líkamsrækt, of.
Milliloft yfir afgreiðslu / lager

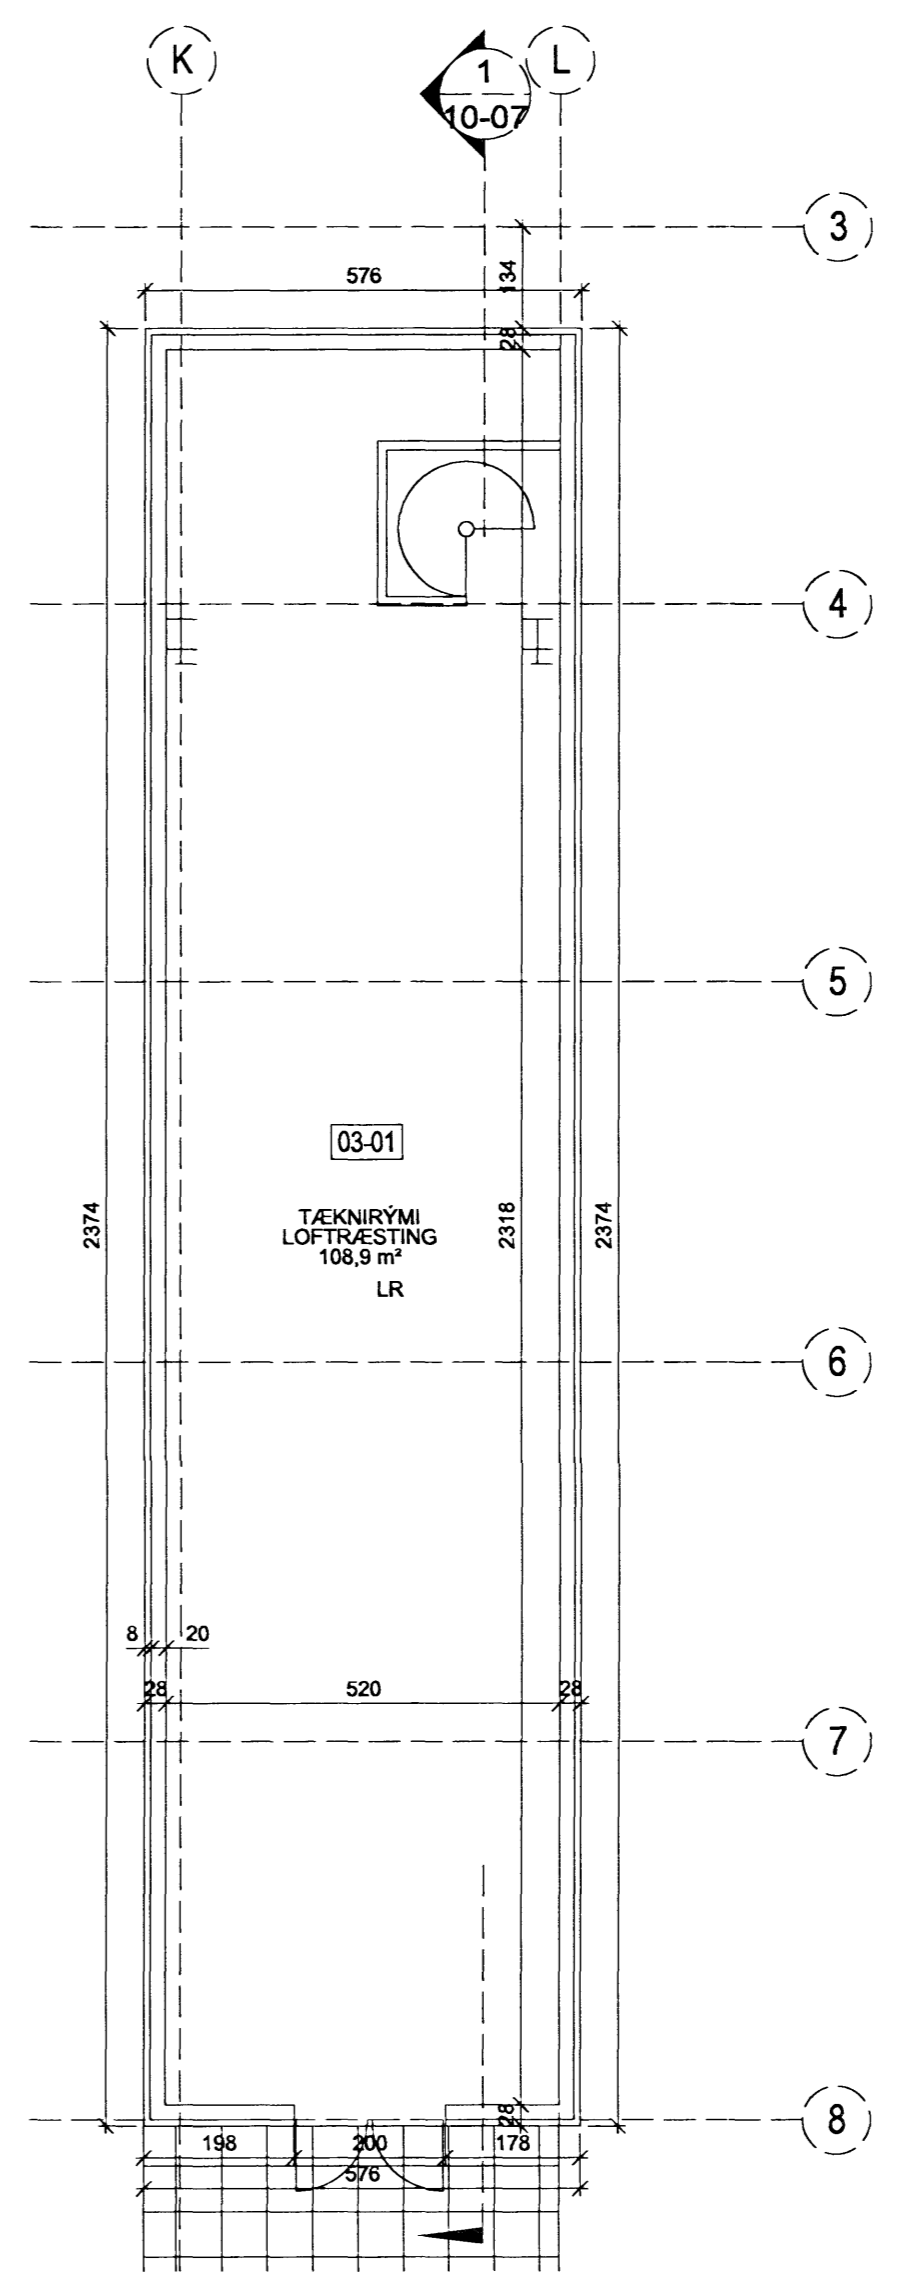

2 GRUNNMYND 3.HÆÐ 1:100
Tæknirymi, lofttræsting

Úr Gildi

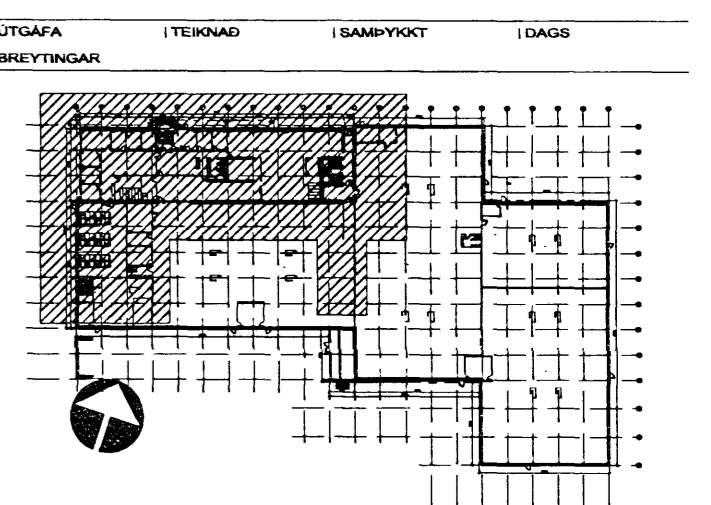

ASK Arkitektar
Götlagá 9
101 Reykjavík
Sími 515 0300
Fax 515 0319
www.ask.is



Helgi Már Hallgrímsson arkitekt FAL, nr. 301258-7049

GJÁHELLA 4, HAFNARFIRDI HÉDINN	
VERKFRNI	MV 1 A1
ADJALTEIKNINGAR	1:100
GRUNNMYND 2. HÆÐ	TEIKNAD HMH / OI
GRUNNMYND 3. HÆÐ	DAGB
MILLILOFT	10.10.07
VERKFRNI	UTGAFA
06124	10-06

HEILBRIGGISEFTIRLIT
HAFNARFIARDAR-
OG KÖPAVOGSSVÆÐIS
Gagnatogi 7 - 2/A Gagnabæ
11.10.07