



SUÐURÚTLIT 1:100

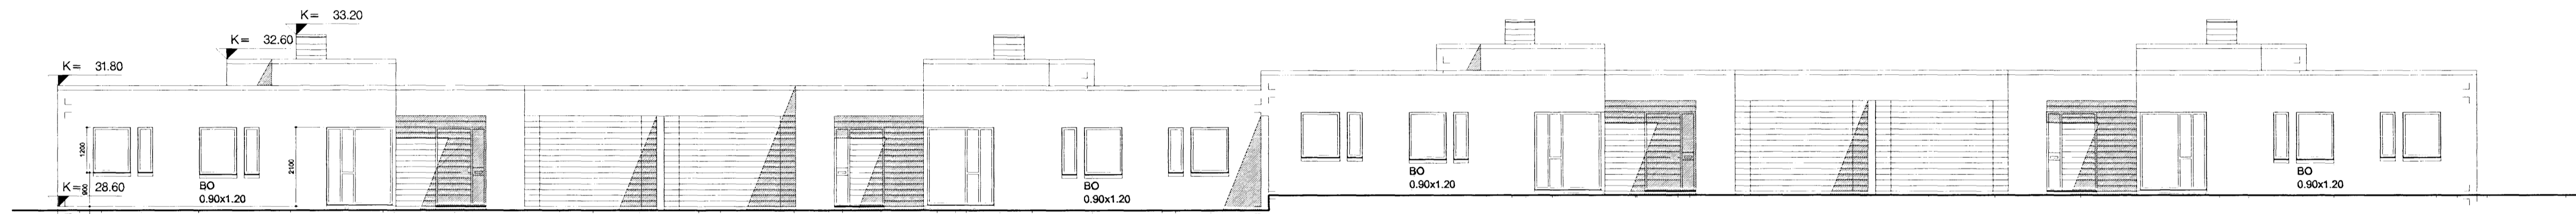


NORÐURÚTLIT 1:100




AUSTURÚTLIT 1:100

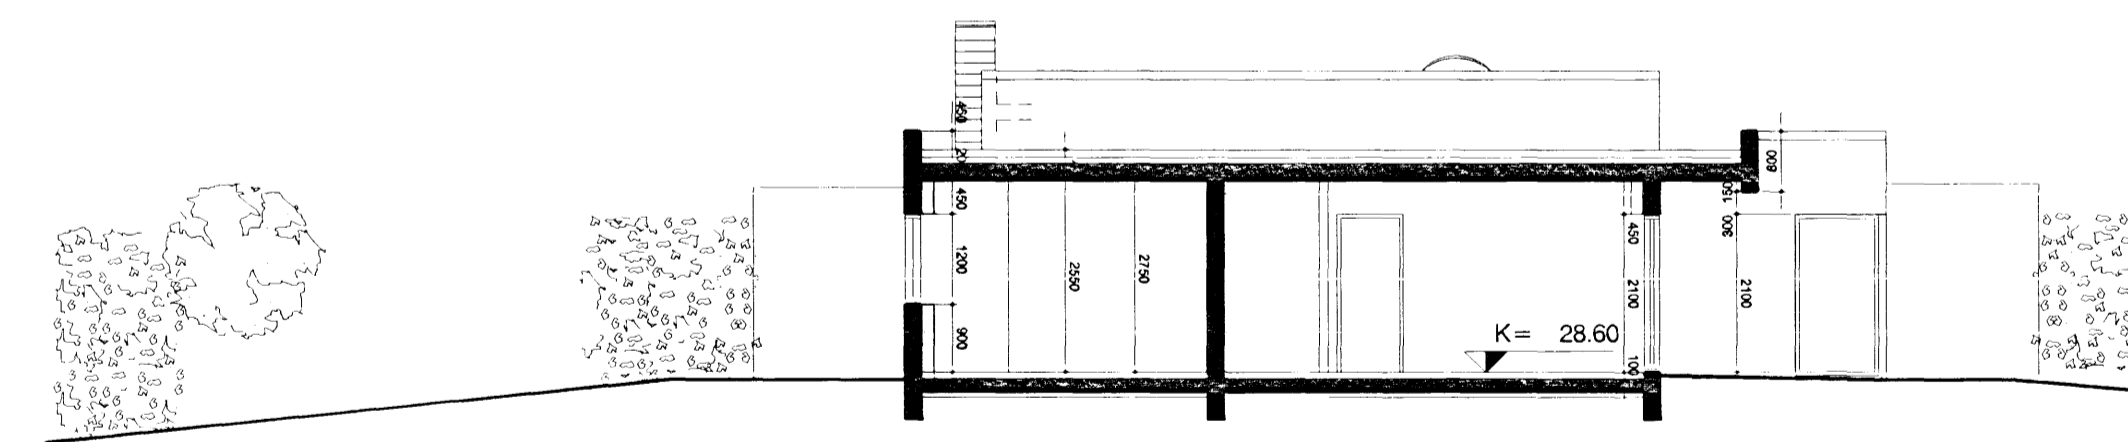

SKURÐMYND B-B

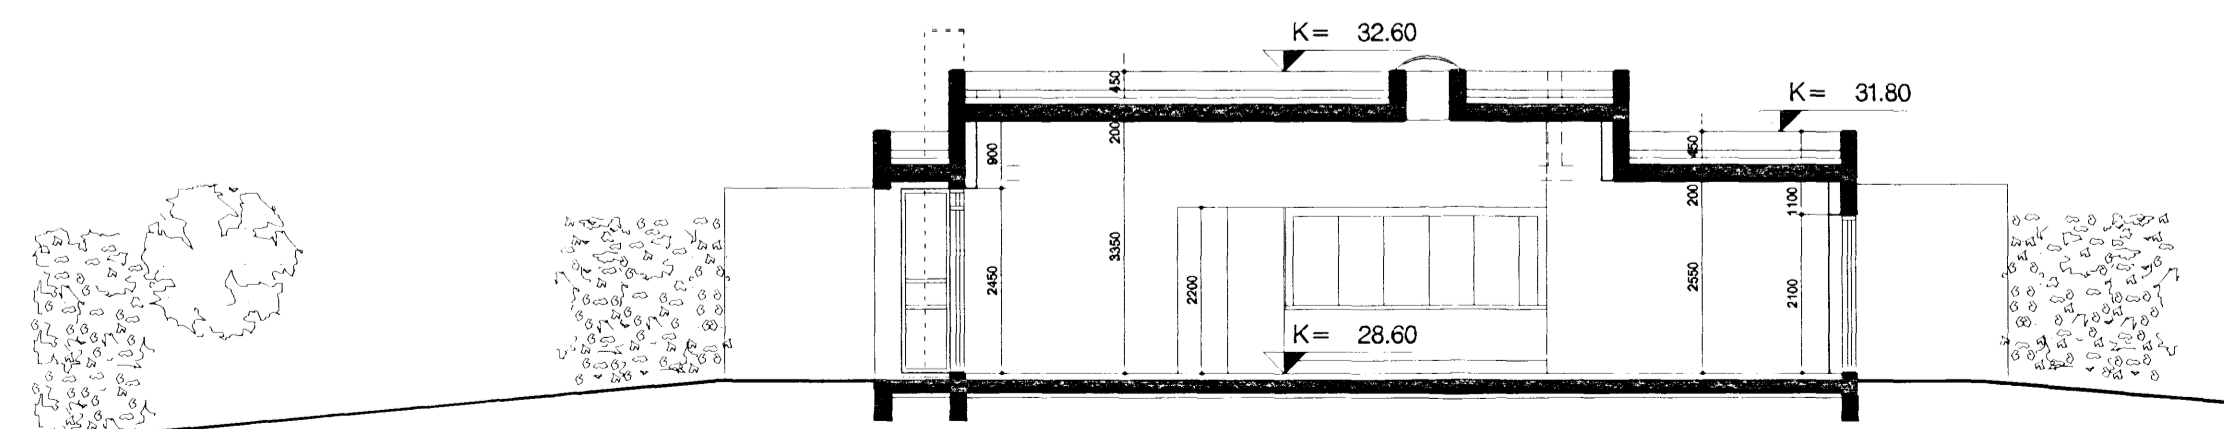

SKURÐMYND A-A

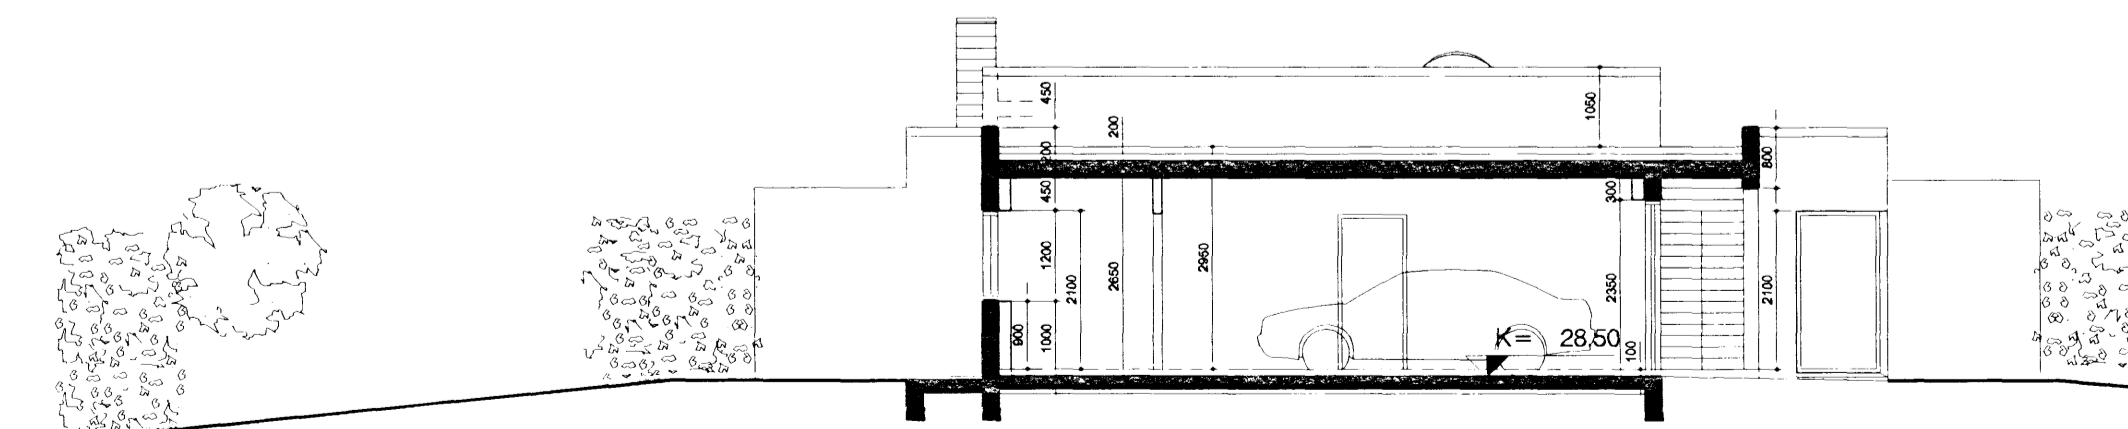

SKURÐMYND C-C

HNOÐRAVELLIR 52-58
Vellir 6, Hafnarfjörður
 STADGREINIR 1400-01-39400520
 VERKKAUPI: G.J. Trésmíði, Nönnustíg 13, 220 HFJ
 KENNITALA VERKKAUPA: 7001072640

ADALTEIKNING NÚMÉR 3 AF 4

EFNI: ÚTLIT
 MÆLIKVARDI: 1: 100
 FRUMSTÆRD BLADS: A2 yfirstærð
 TEIKNAD: KK
 DAGSETNING ÚTGÁFU: 01.09.2007
 VERKNR: 0720
 TEIKN. NR: 103
 ENDURSK:

Karl Magnús Karlsson
 arkitekt FAÍ
 sunnuvegur 3
 220 hafnarfjörður
 kt: 140566-5949
 sími: 555-4691
 fax: 530 6991
 karl@vaarkitektar.is

ÚTGEFANDI: Karl Magnús Karlsson KT: 140566-5949