



Sneiðing A-A
 mkv. 1:100

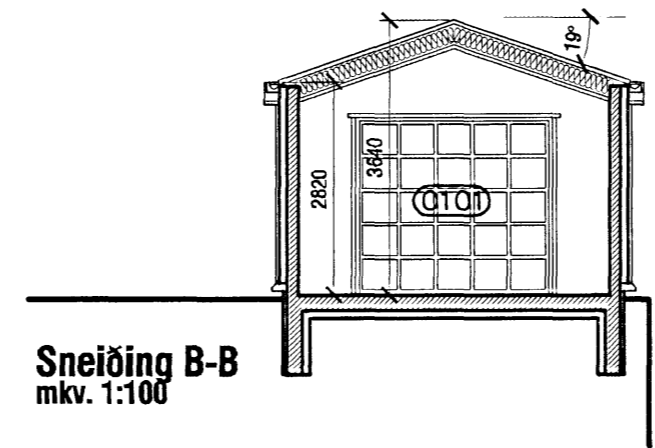


Sneiðing B-B
 mkv. 1:100

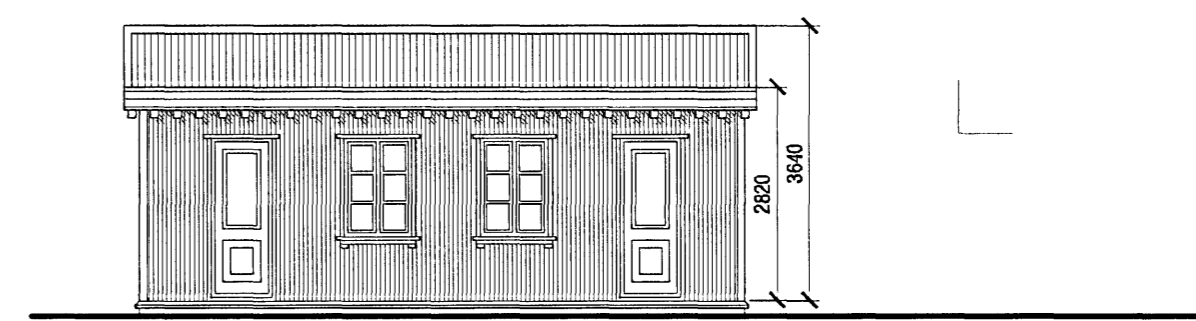


Bilageymsla - Ásýnd Suð-austur
 mkv. 1:100




Ásýnd Suð-vestur
 mkv. 1:100

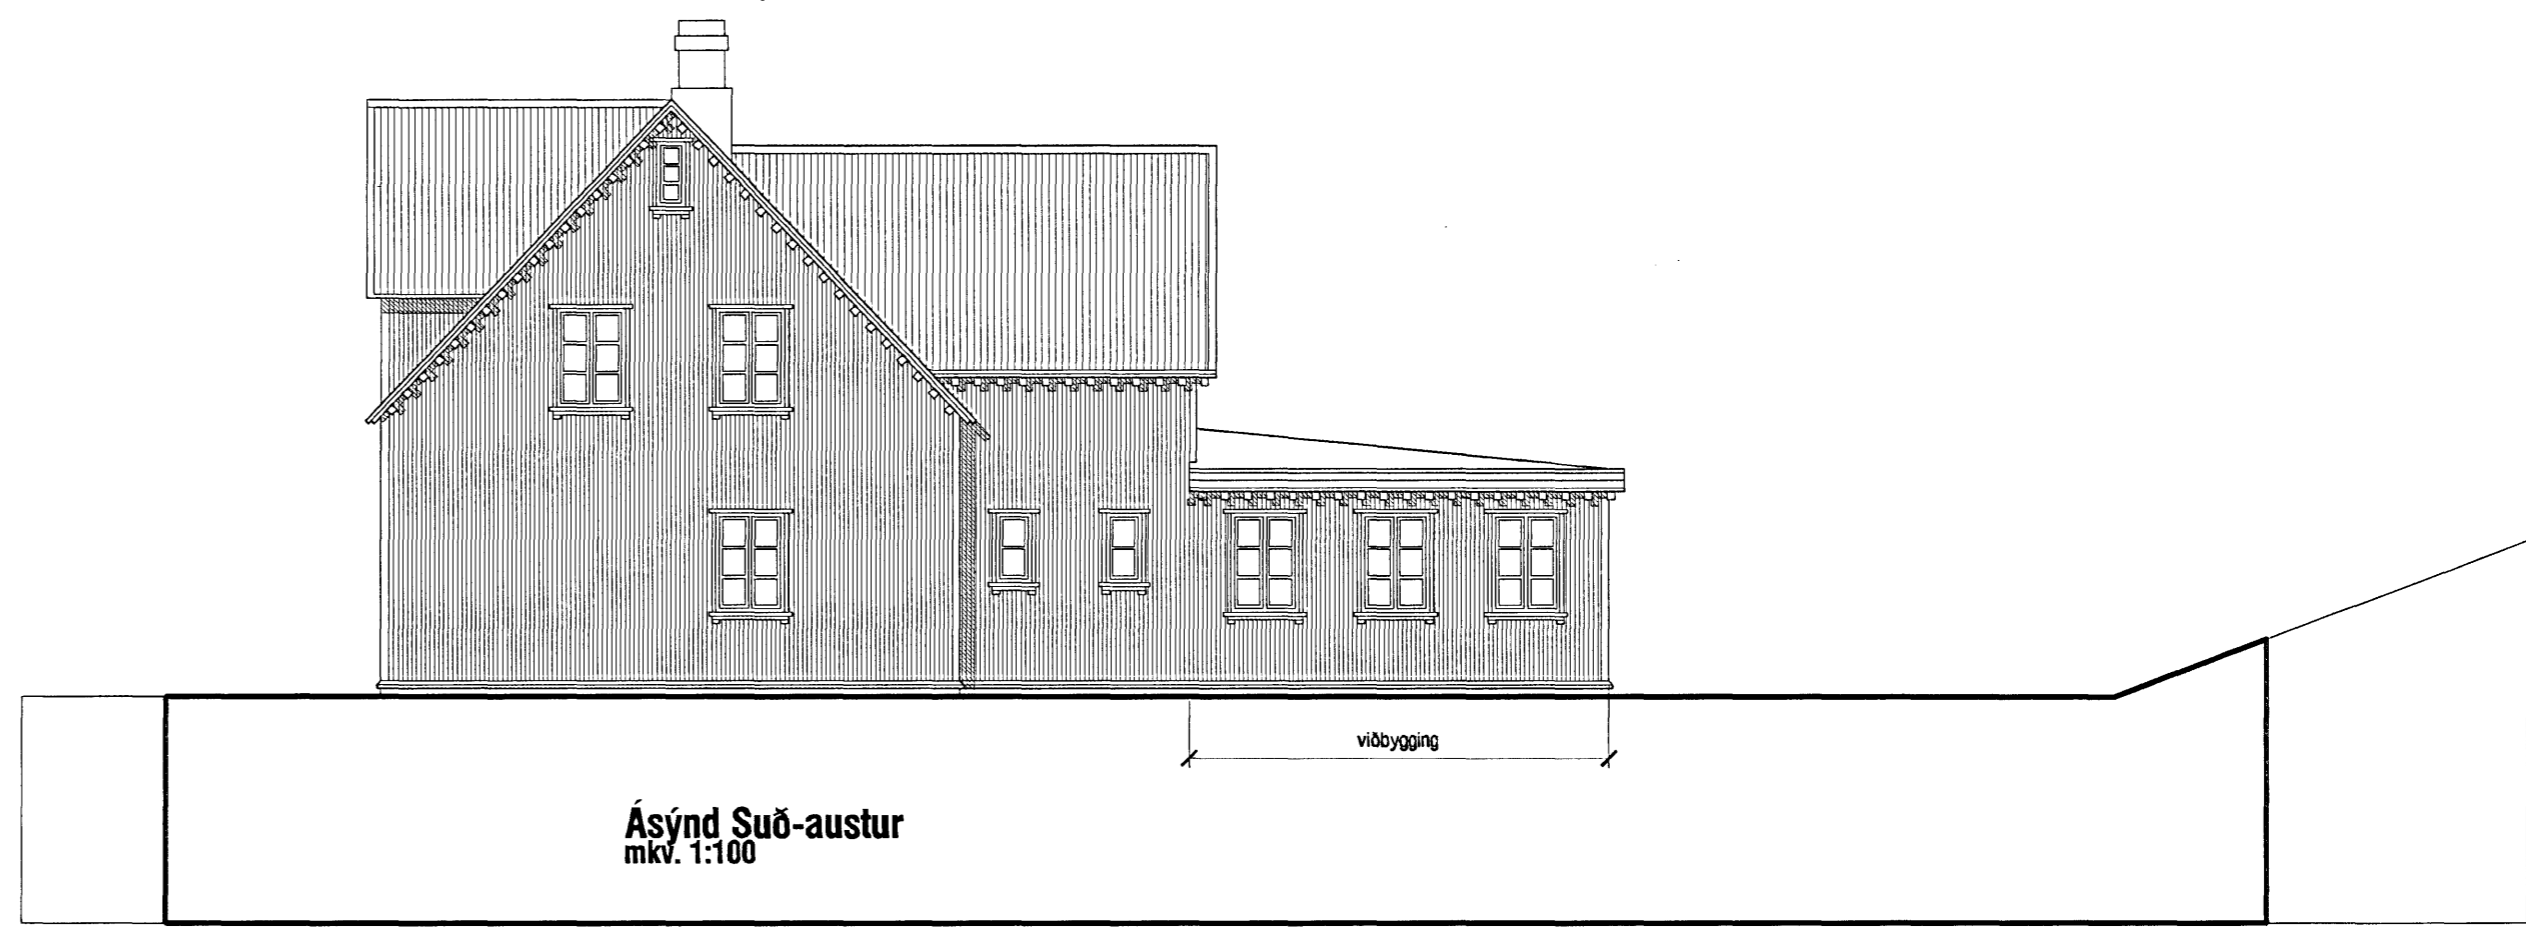


Ásýnd Suð-austur
 mkv. 1:100

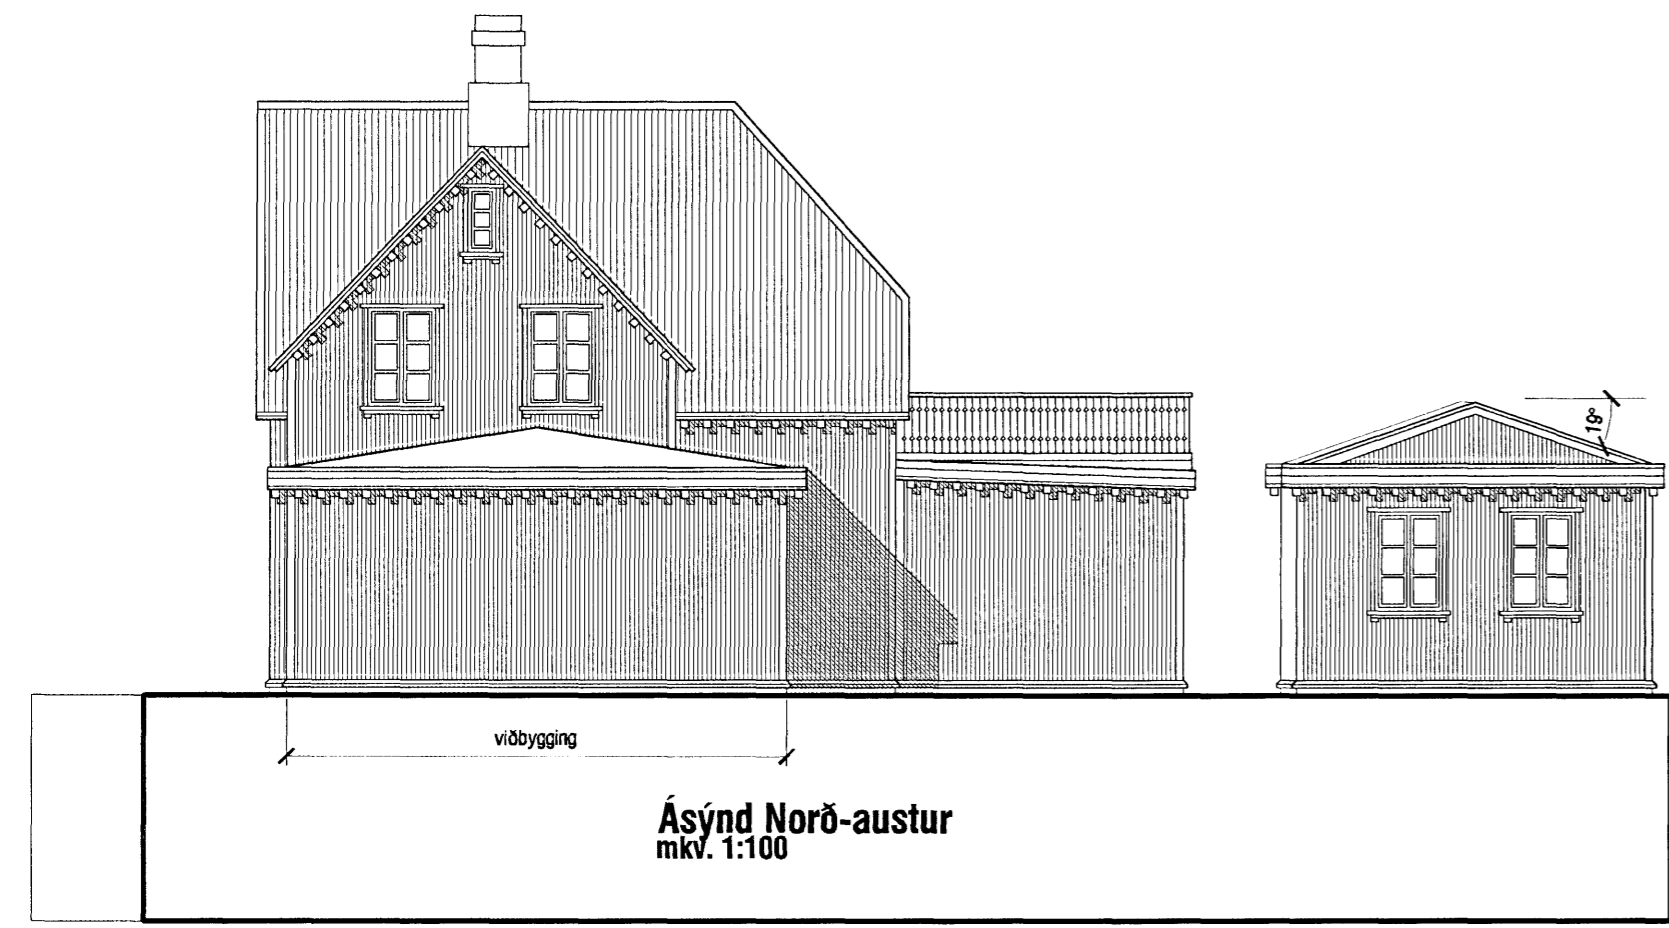

Ásýnd Norð-austur
 mkv. 1:100

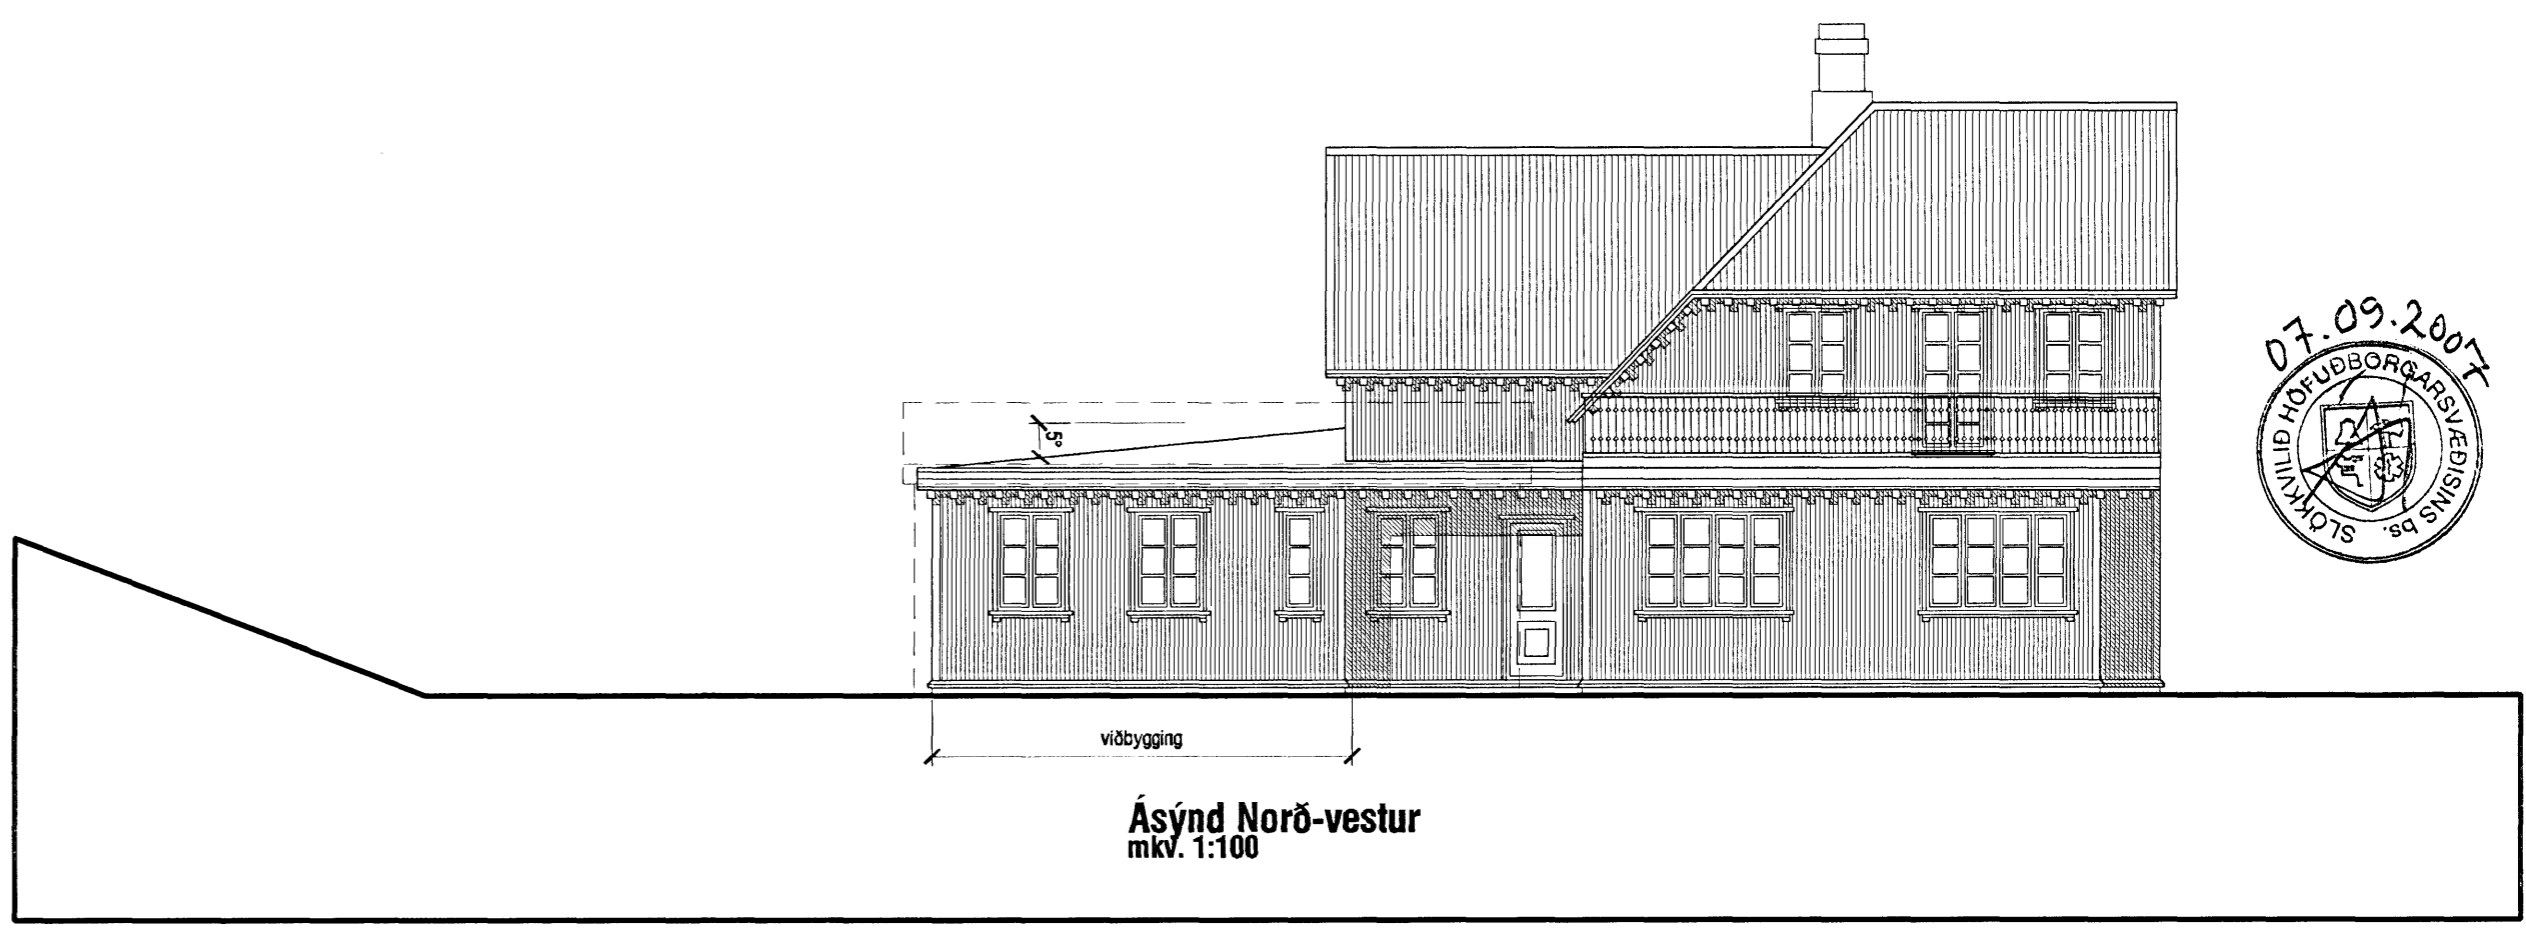

Ásýnd Norð-vestur
 mkv. 1:100

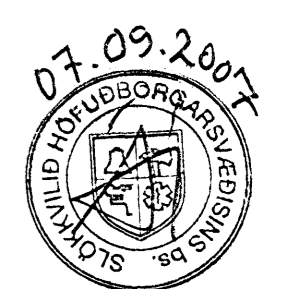

| | | | | |
|---|---|--------------|---------------|-------------------------|
| <p>VERKSTÆÐI ARKITEKTA ehf - Gunnarssundi 5 - 220 Hfj. - sími: 565 9779 KÁRI EIRIKSSON arkitekt FAÚ - kt: 070365-059 - email: kari@aok.is - www.aok.is</p> | verk LÆKJARGATA 5 - HAFNARFJ. - stækkun á einb. | | | 0705 202 |
| | teikning Ásýndir, sneiðing A-A, sneiðing B-B | | | |
| blaðstærð A2 | mkv 1:100 | hannað KE | teiknað KE | dags. 16.mai.2007 |
| ÖÐALUPPDRAÐTÚR | | | | prentað 04.sept.2007 |