




SUDURGAFL MKV. 2

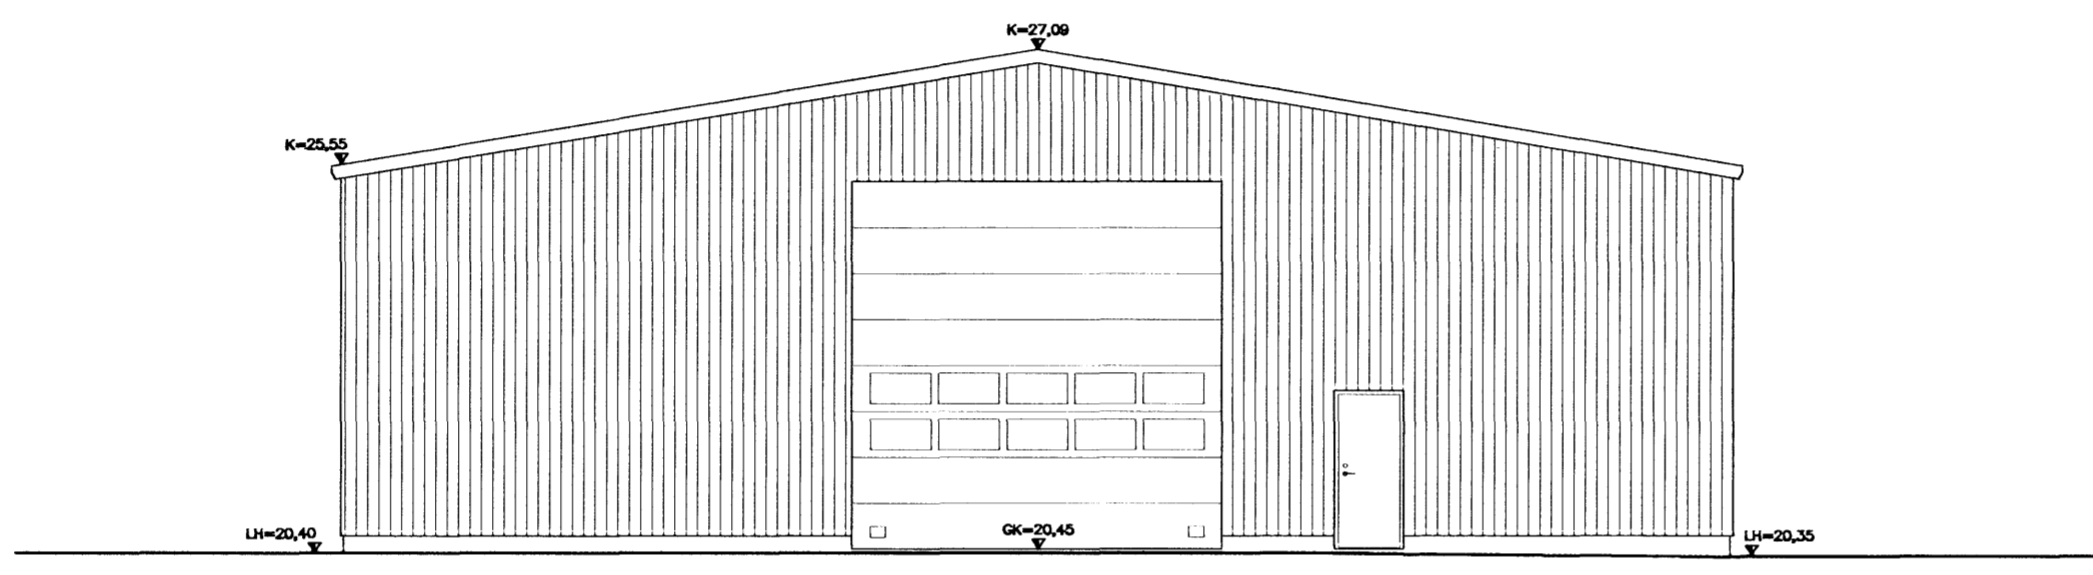

NORDURGAFL MKV. 2

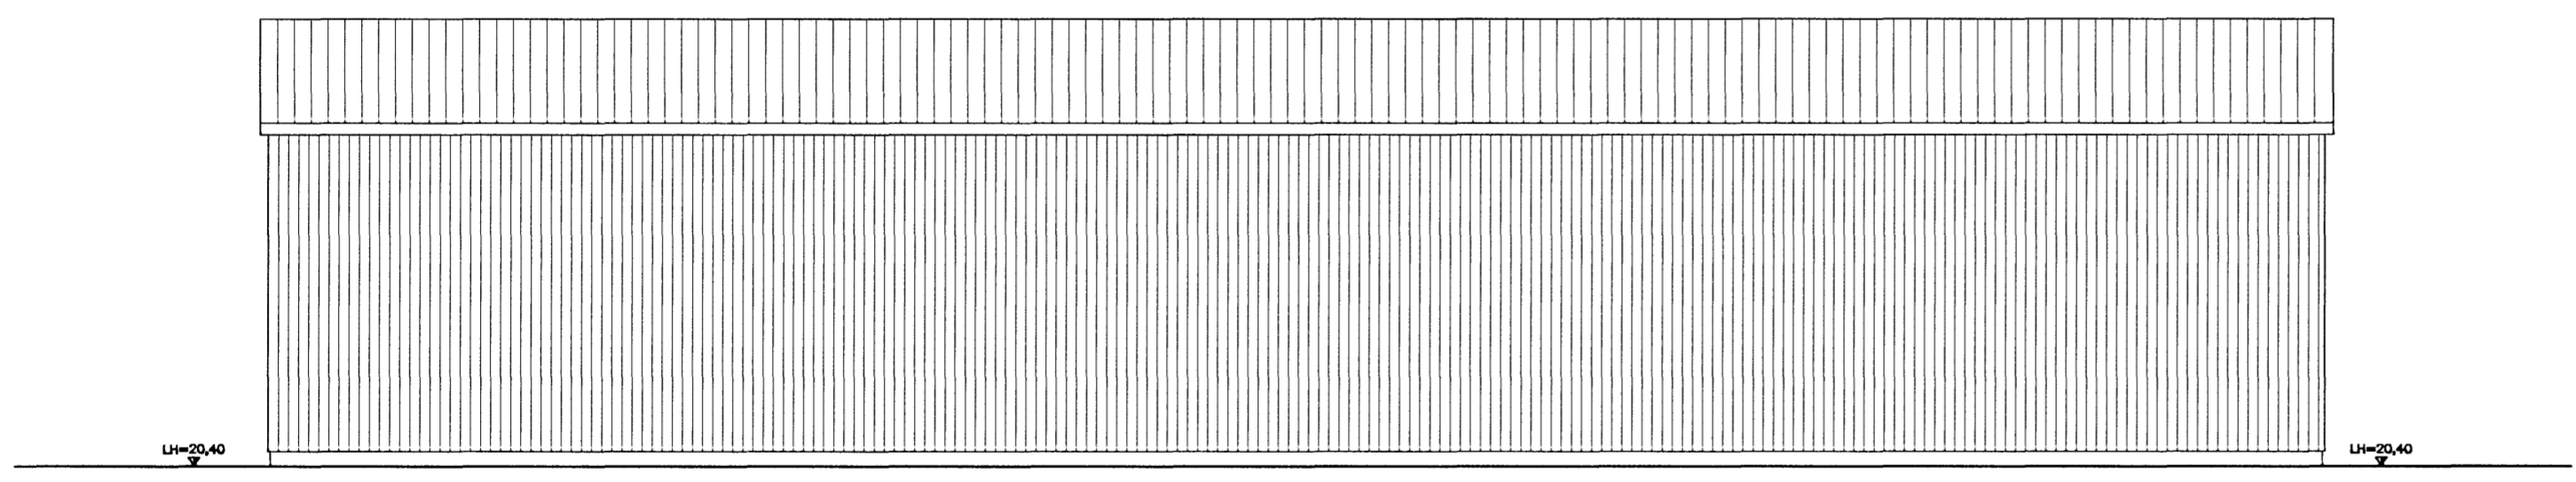

AUSTURHLID MKV. 2

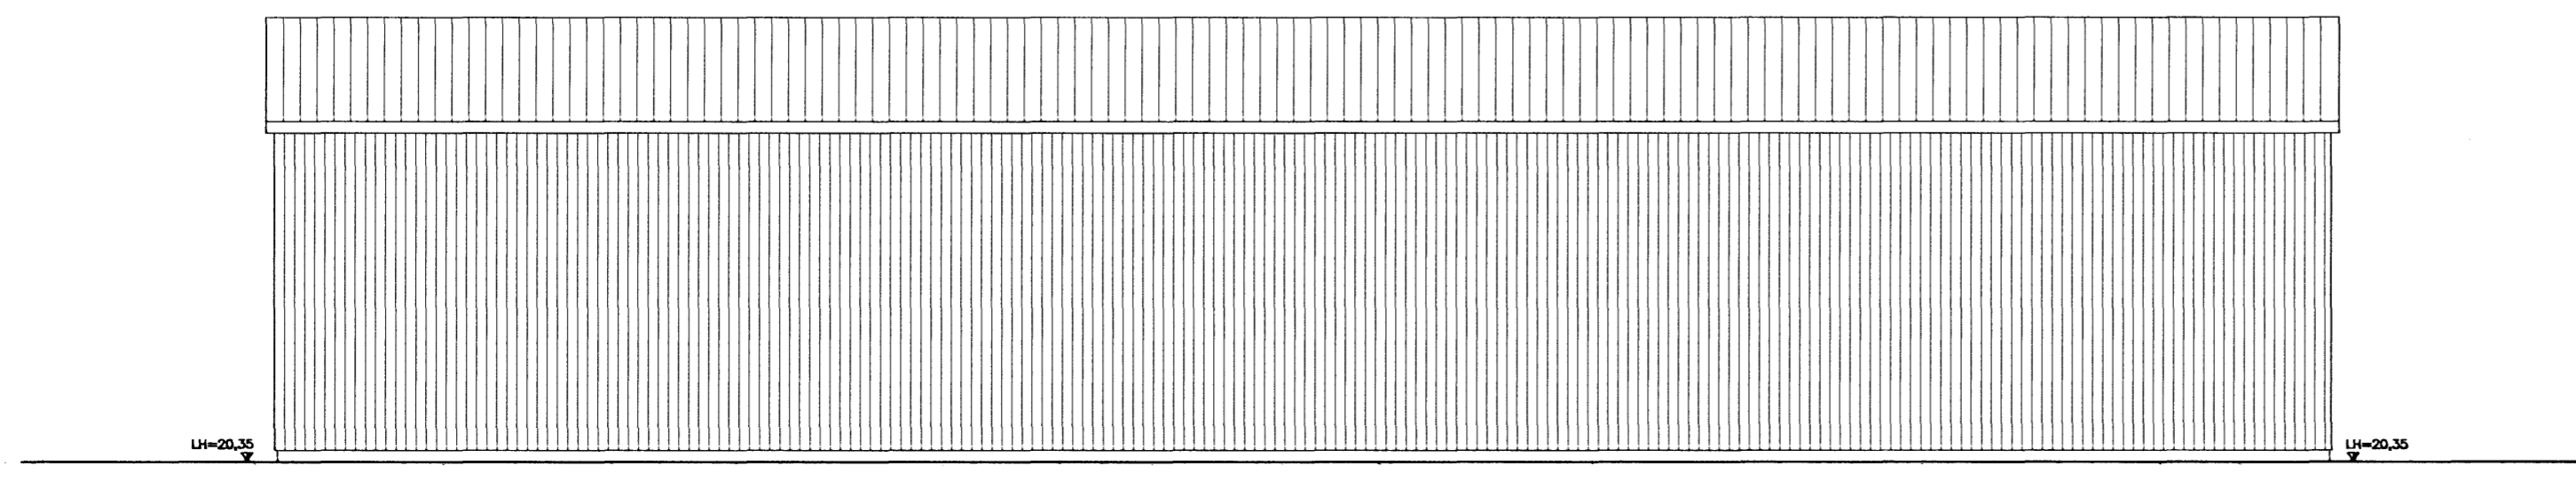

VESTURHLID MKV. 2

Samþykkt þann
 5 SEP 2007
Bjarni Vesteinsson
 Byggingaálfurinn í Hafnarfirði
 F.h. Jón Sigurðsson

ÚTGÁFUFERILL

NÖMER:	DAGS:	SKYRINGAR:	HANNAÐ:
B1	30.08.2007	ADALUPPDRÁTTUR	BV

DAGS. UNDIRSKRIFTAR: NAFN OG KT. SAMRÆMINGARHÖNNUDAR:
 BJARNI VÉSTEINSSON 250945-4429

UNDIRSKRIFT SAMRÆMINGARHÖNNUDAR:



ÖLL AFNOT OG AFRITUN TEIKNINGAR, AD HLUTA EDA HEILD, ER HÁÐ SKRIFLEGU LEYFI HÖFUNDA.

VGK HÖNNUN

GRENSÁSVEGI 1 · 108 REYKJAVÍK · Sími: 422 3000 · FAX: 422 3001
 VEFFANG: www.vgkhonnun.is NETFANG: vgkhonnun@vgkhonnun.is

HEITI VERKS:
HLADBÆR-COLAS
 GULLHELLA 1 HAFNARFIRÐI

HEITI TEIKNINGAR:
 ADALUPPDRÁTTUR AF VÉLAVERKSTÆÐI
 ÚTLIT

MÉLT:	TEIKNAD:	GEYMSLUNÚMÉR:	VNR:
BV	BV		7.031.285
HANNAÐ:	YFIRFARID:	MKV:	NR. TEIKNINGAR:
O.S.B. BV	BOVP	1:100 A2	A103
DAGS. UNDIRSKRIFTAR:	NAFN OG KT. HÖNNUDAR:	VGK HÖNNUN	430572-0169
31/8 2007			
UNDIRSKRIFT HÖNNUDAR:	ÚTGÁFA:		B1
<i>Bjarni Vesteinsson</i>			