


pl.p. 1x10cm +
2x 50mm.

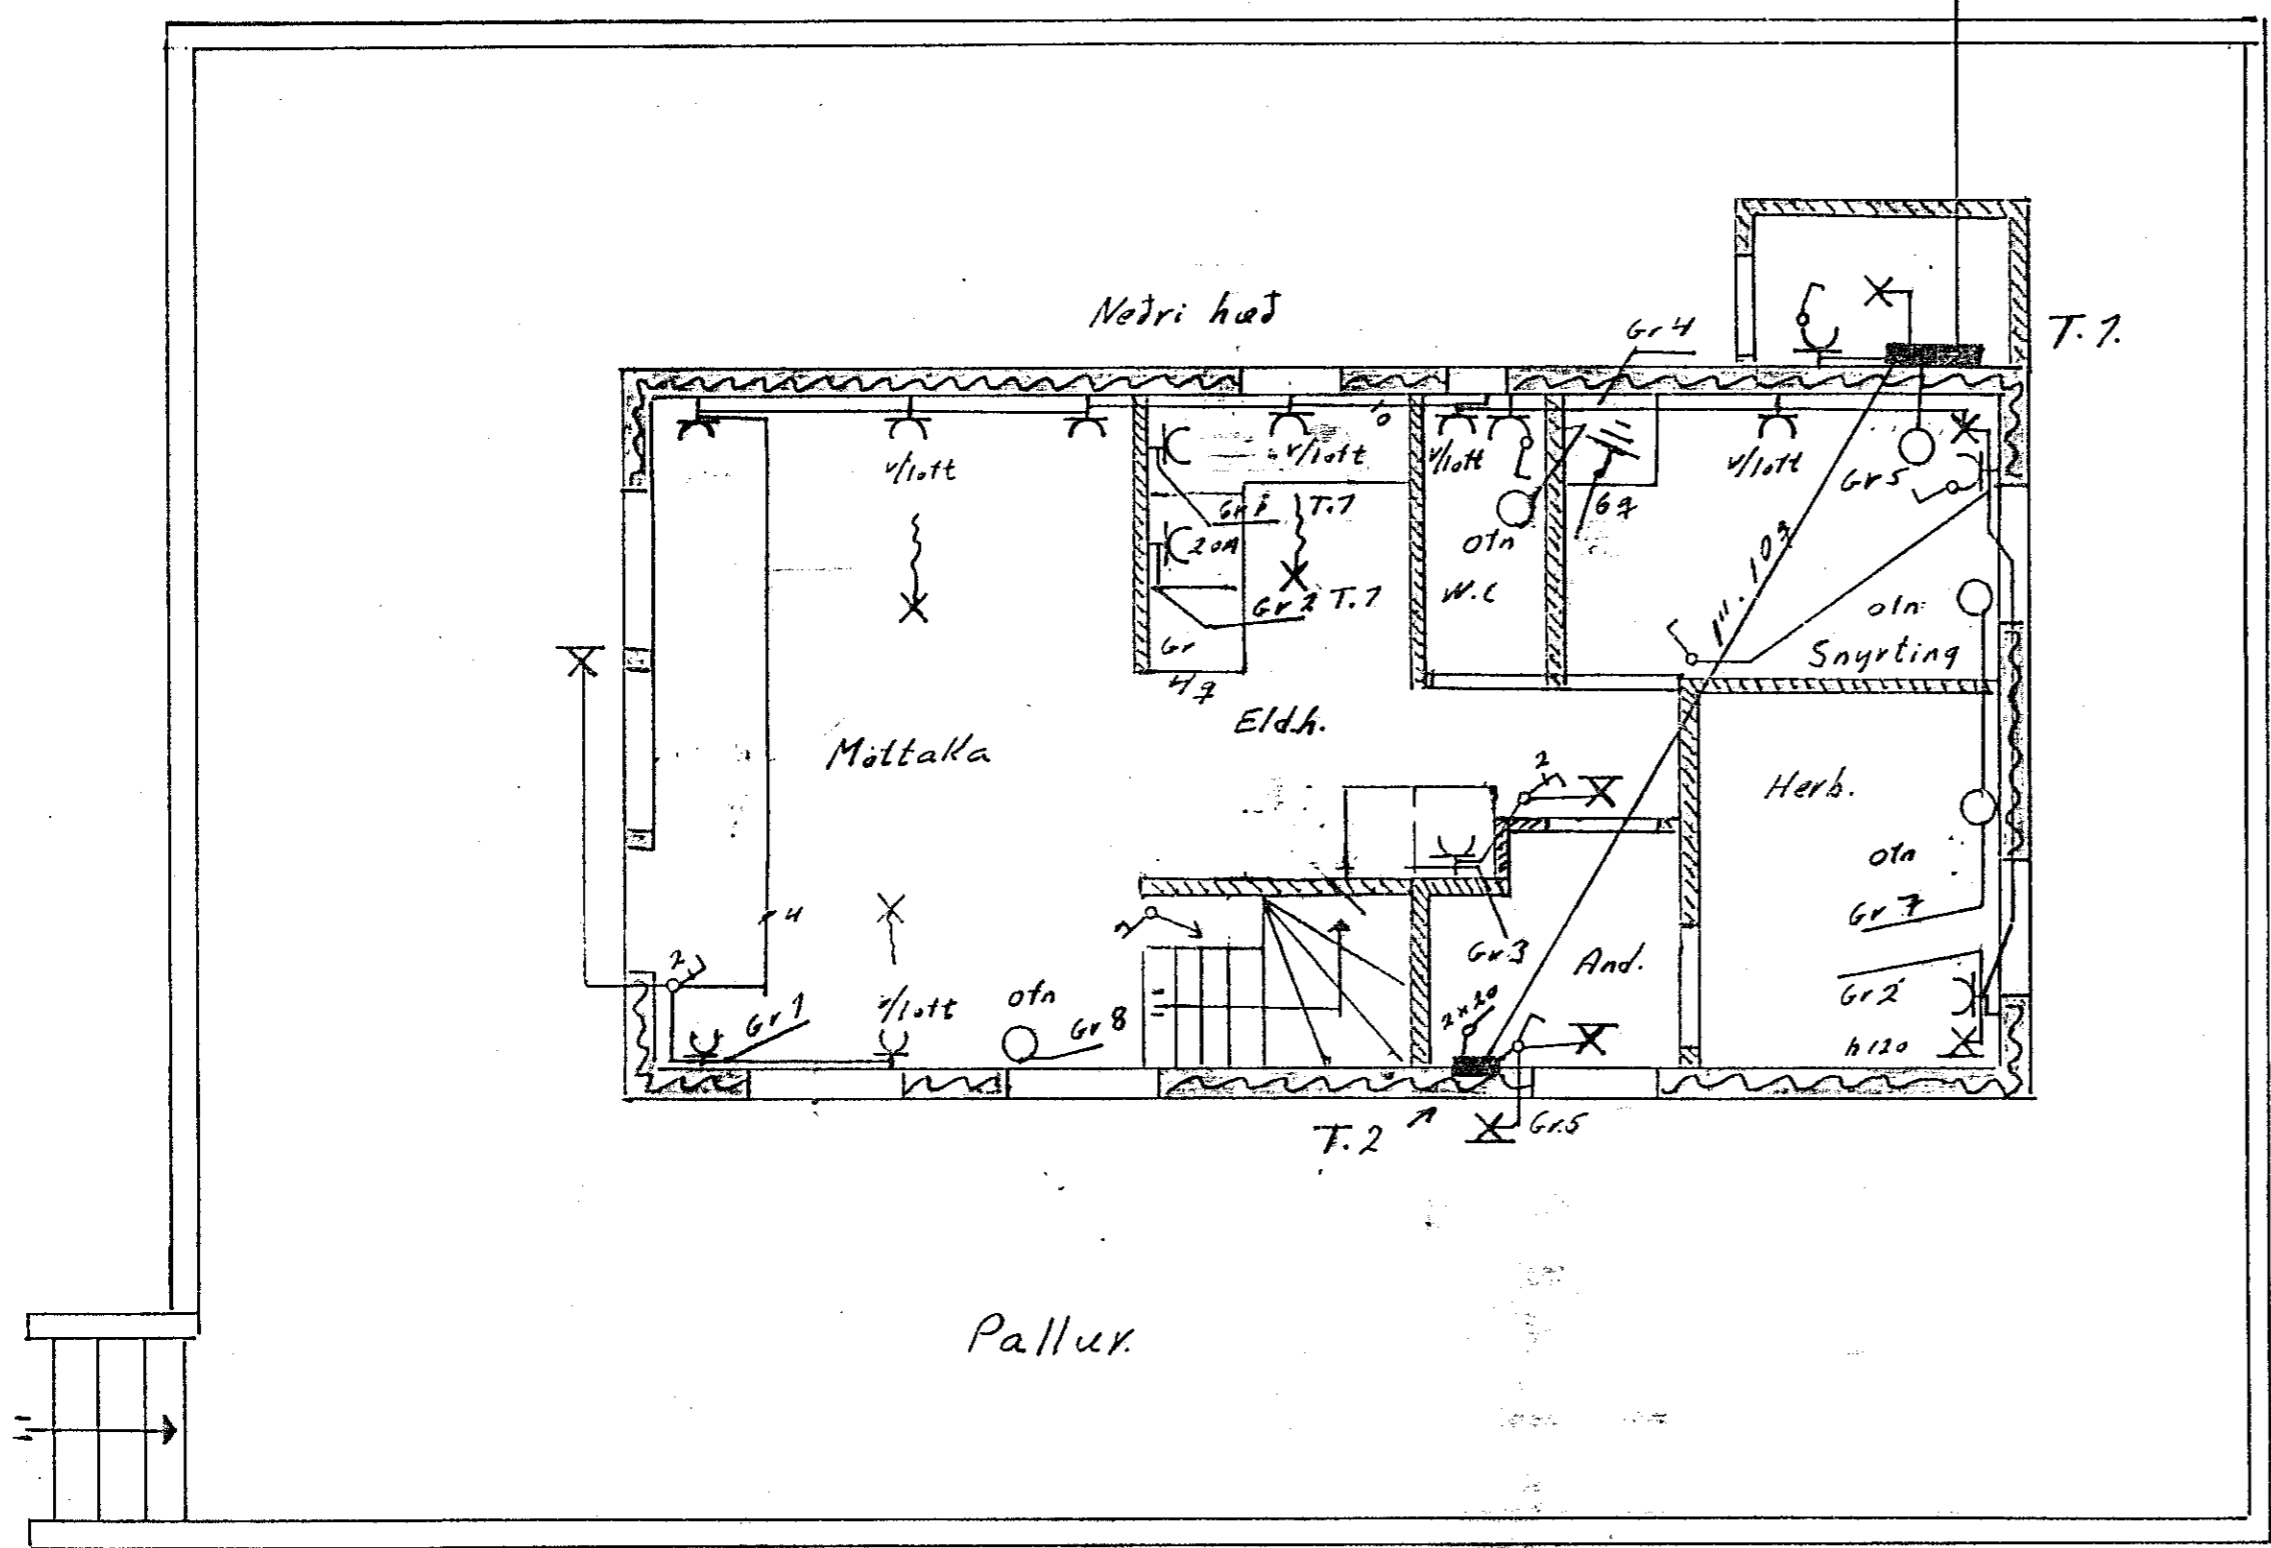

122106

Alhella

M 1:50 - 1:100 - 1:1000	Geymslusvæðið
Blað 1 af 3.	Kapelluhrauni
R. K. L.	Einknumynd - Sníð
S. 678585 - 678587.	Atstöðumynd

T 3/100