


Samþykkt þann


23. maí 2013

Byggingafultrúinn í Hafnarfirði
Fh. Hrólfur S. Gunnlaugsson

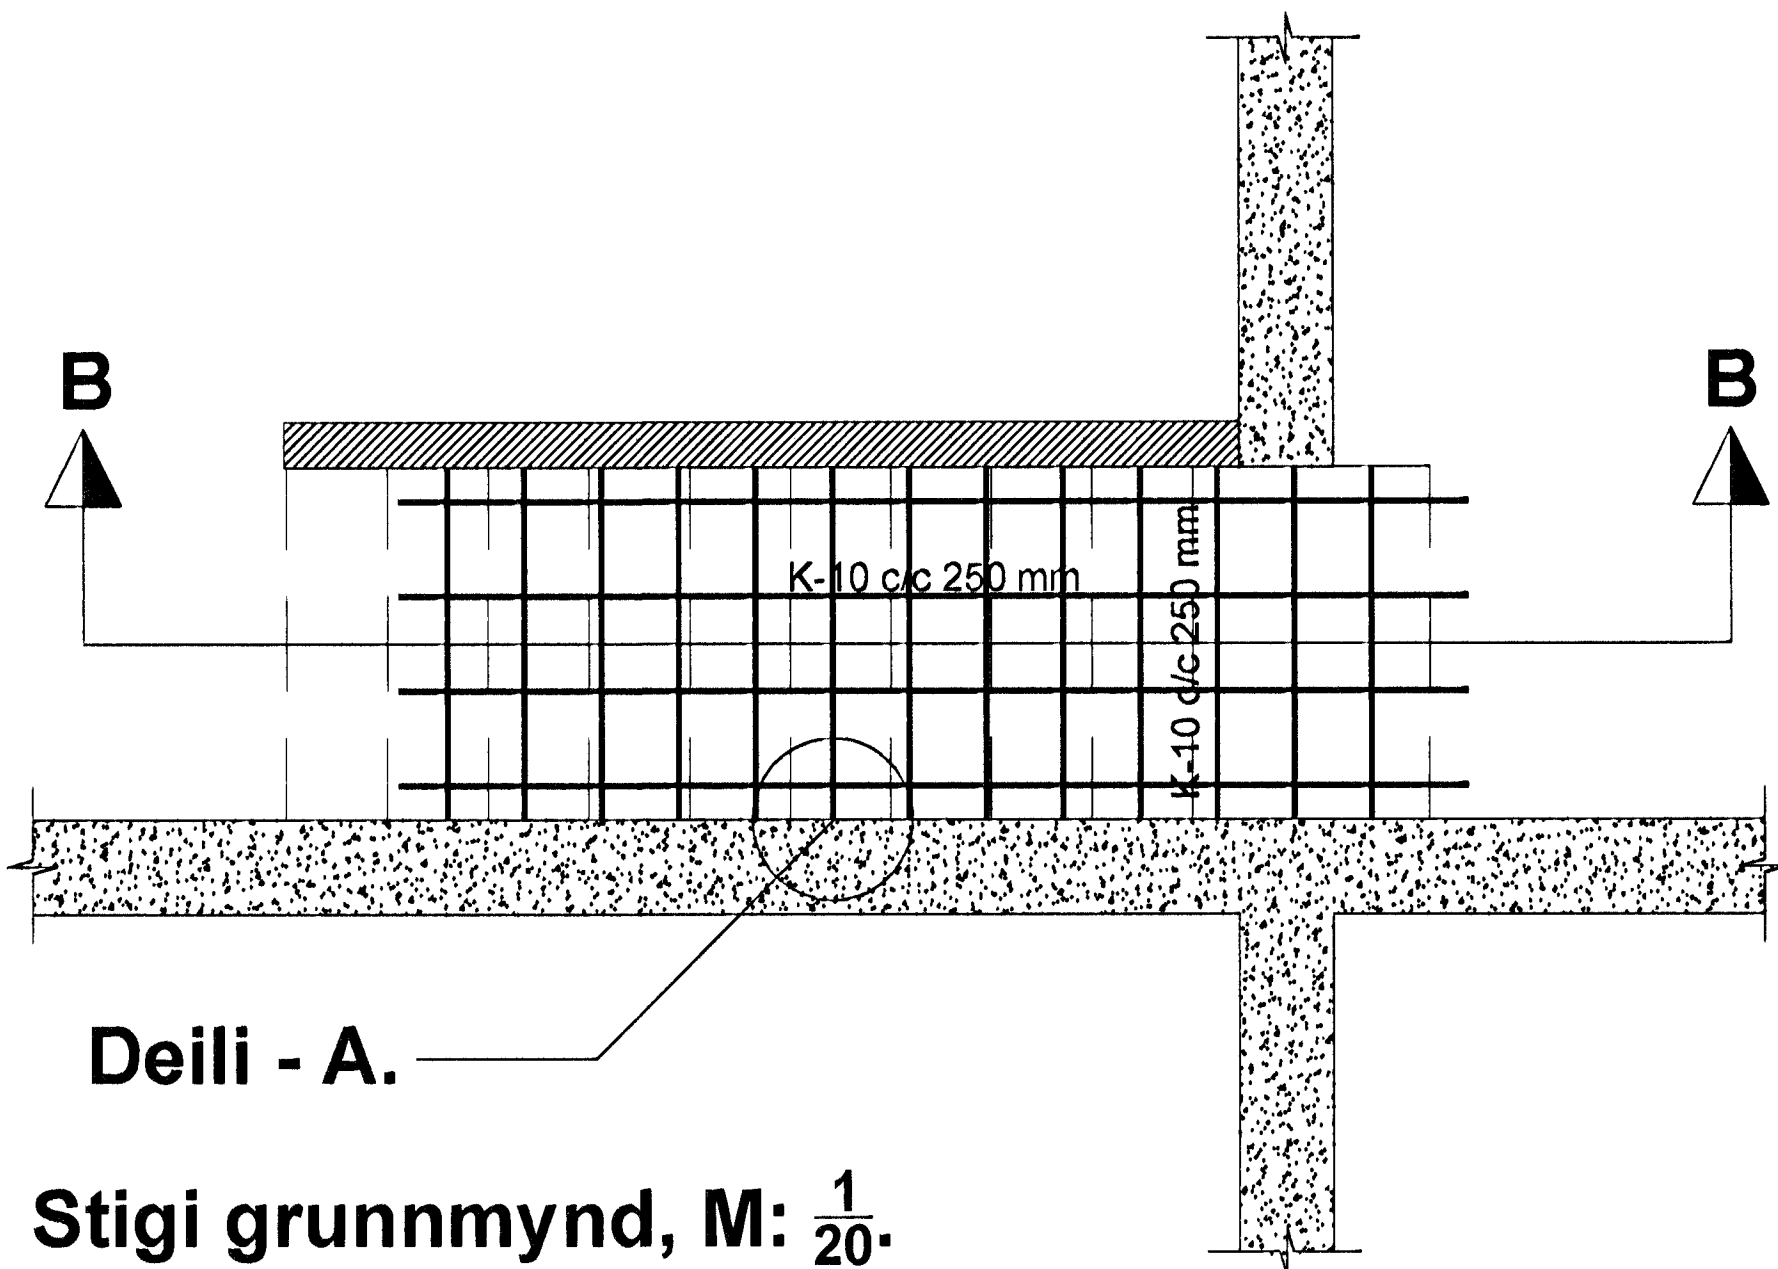


Deili - A.

Stigi grunnmynd, M: $\frac{1}{20}$.

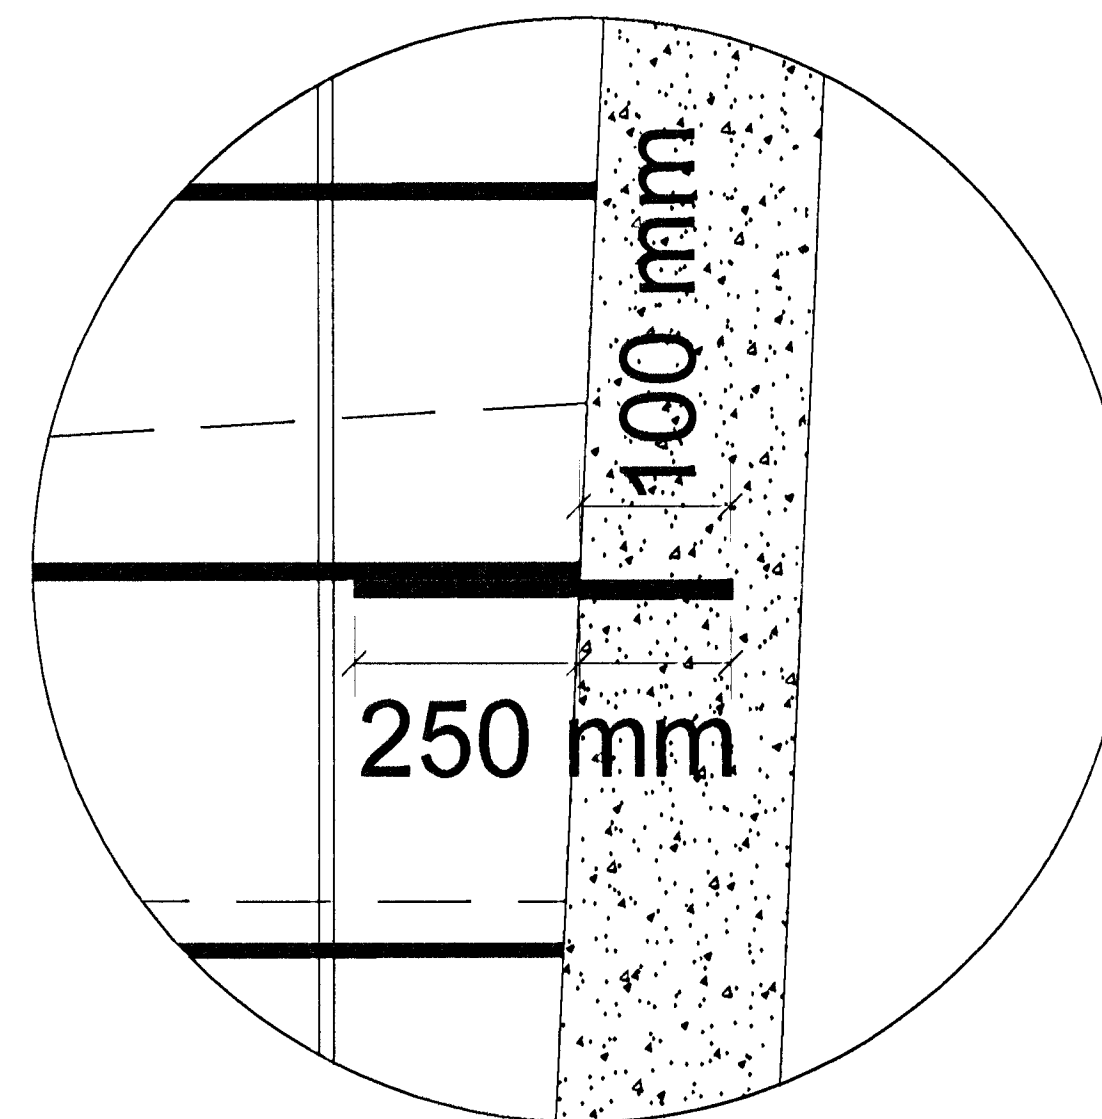

Deili A, M: $\frac{1}{5}$.

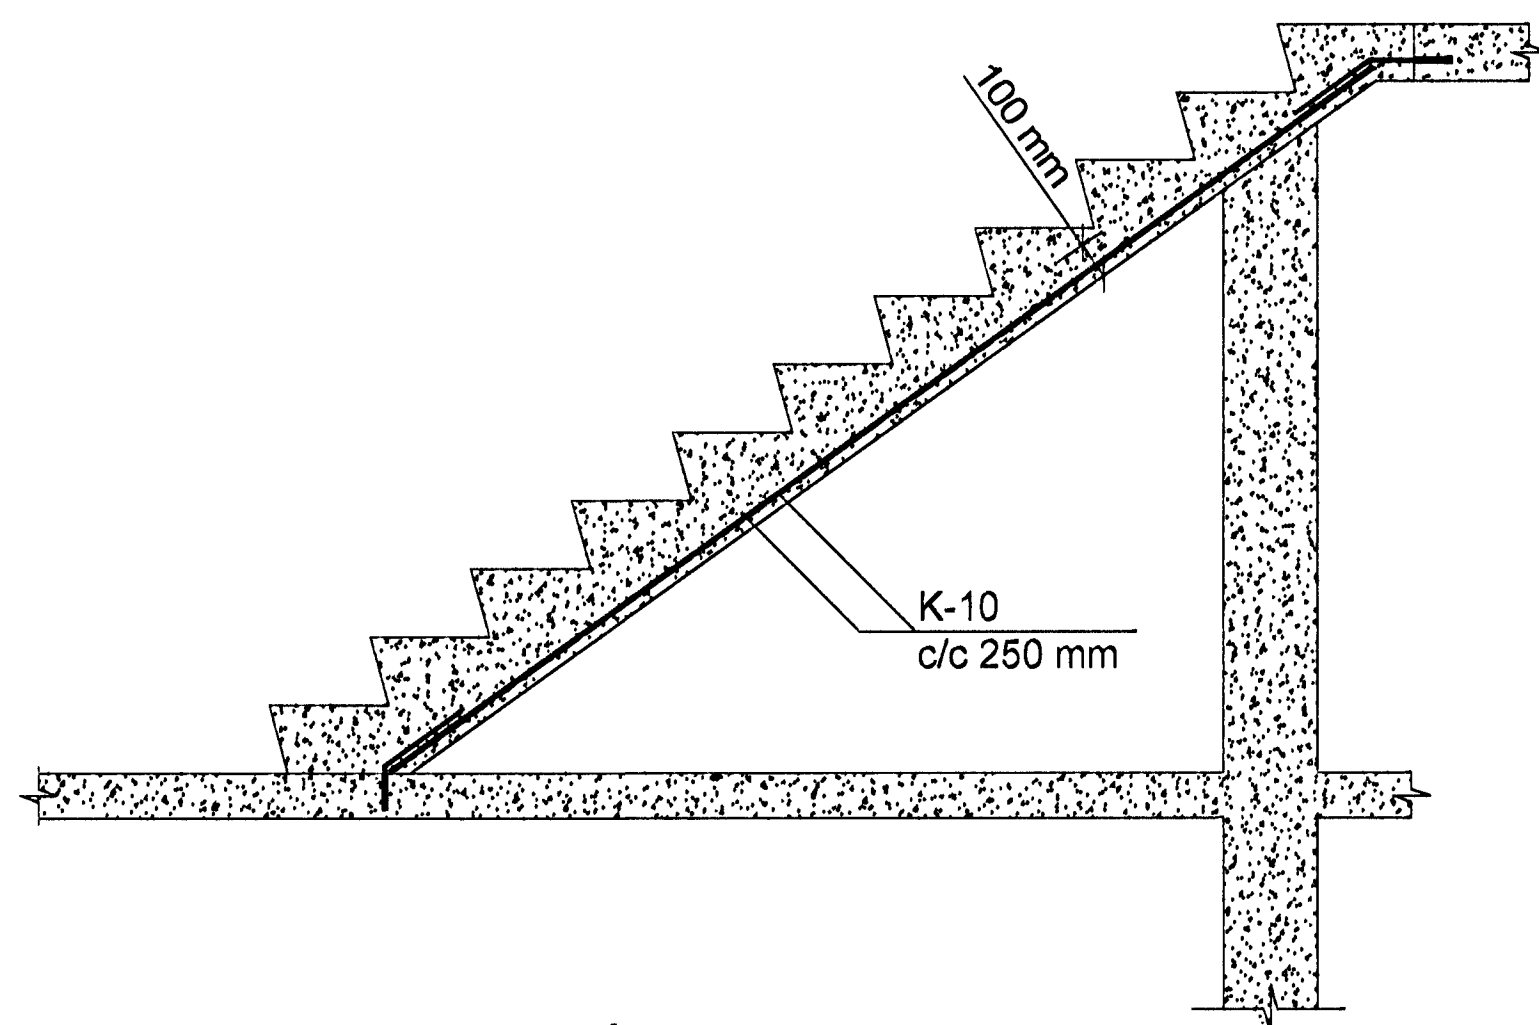

Snið B - B, M: $\frac{1}{20}$.

EUROstál ehf Sundabraut 5, 104 Reykjavík Símar: 517 0335 / 618 3300, email: kjaran@eurostal.is Breytt:			Verkhelti: Strandgata 32 Hafnarfirði	Kvarði: 1 / 20/5.
Teikning: Stigi í kjallara, steyptur á eldri stiga, járnbinding.			Undirskrift: Kjaran Rafnsson kt. 220850 - 2189	Teikn. nr. 1.02
Teiknaði: KR.	Dags: 20 maí 2013	Verk nr.:		