



Samþykkt þann

29. maí 2013


Byggingafulltrúinn / Hafnarfirði
Eh. Hrófur S. Gunnlaugsson

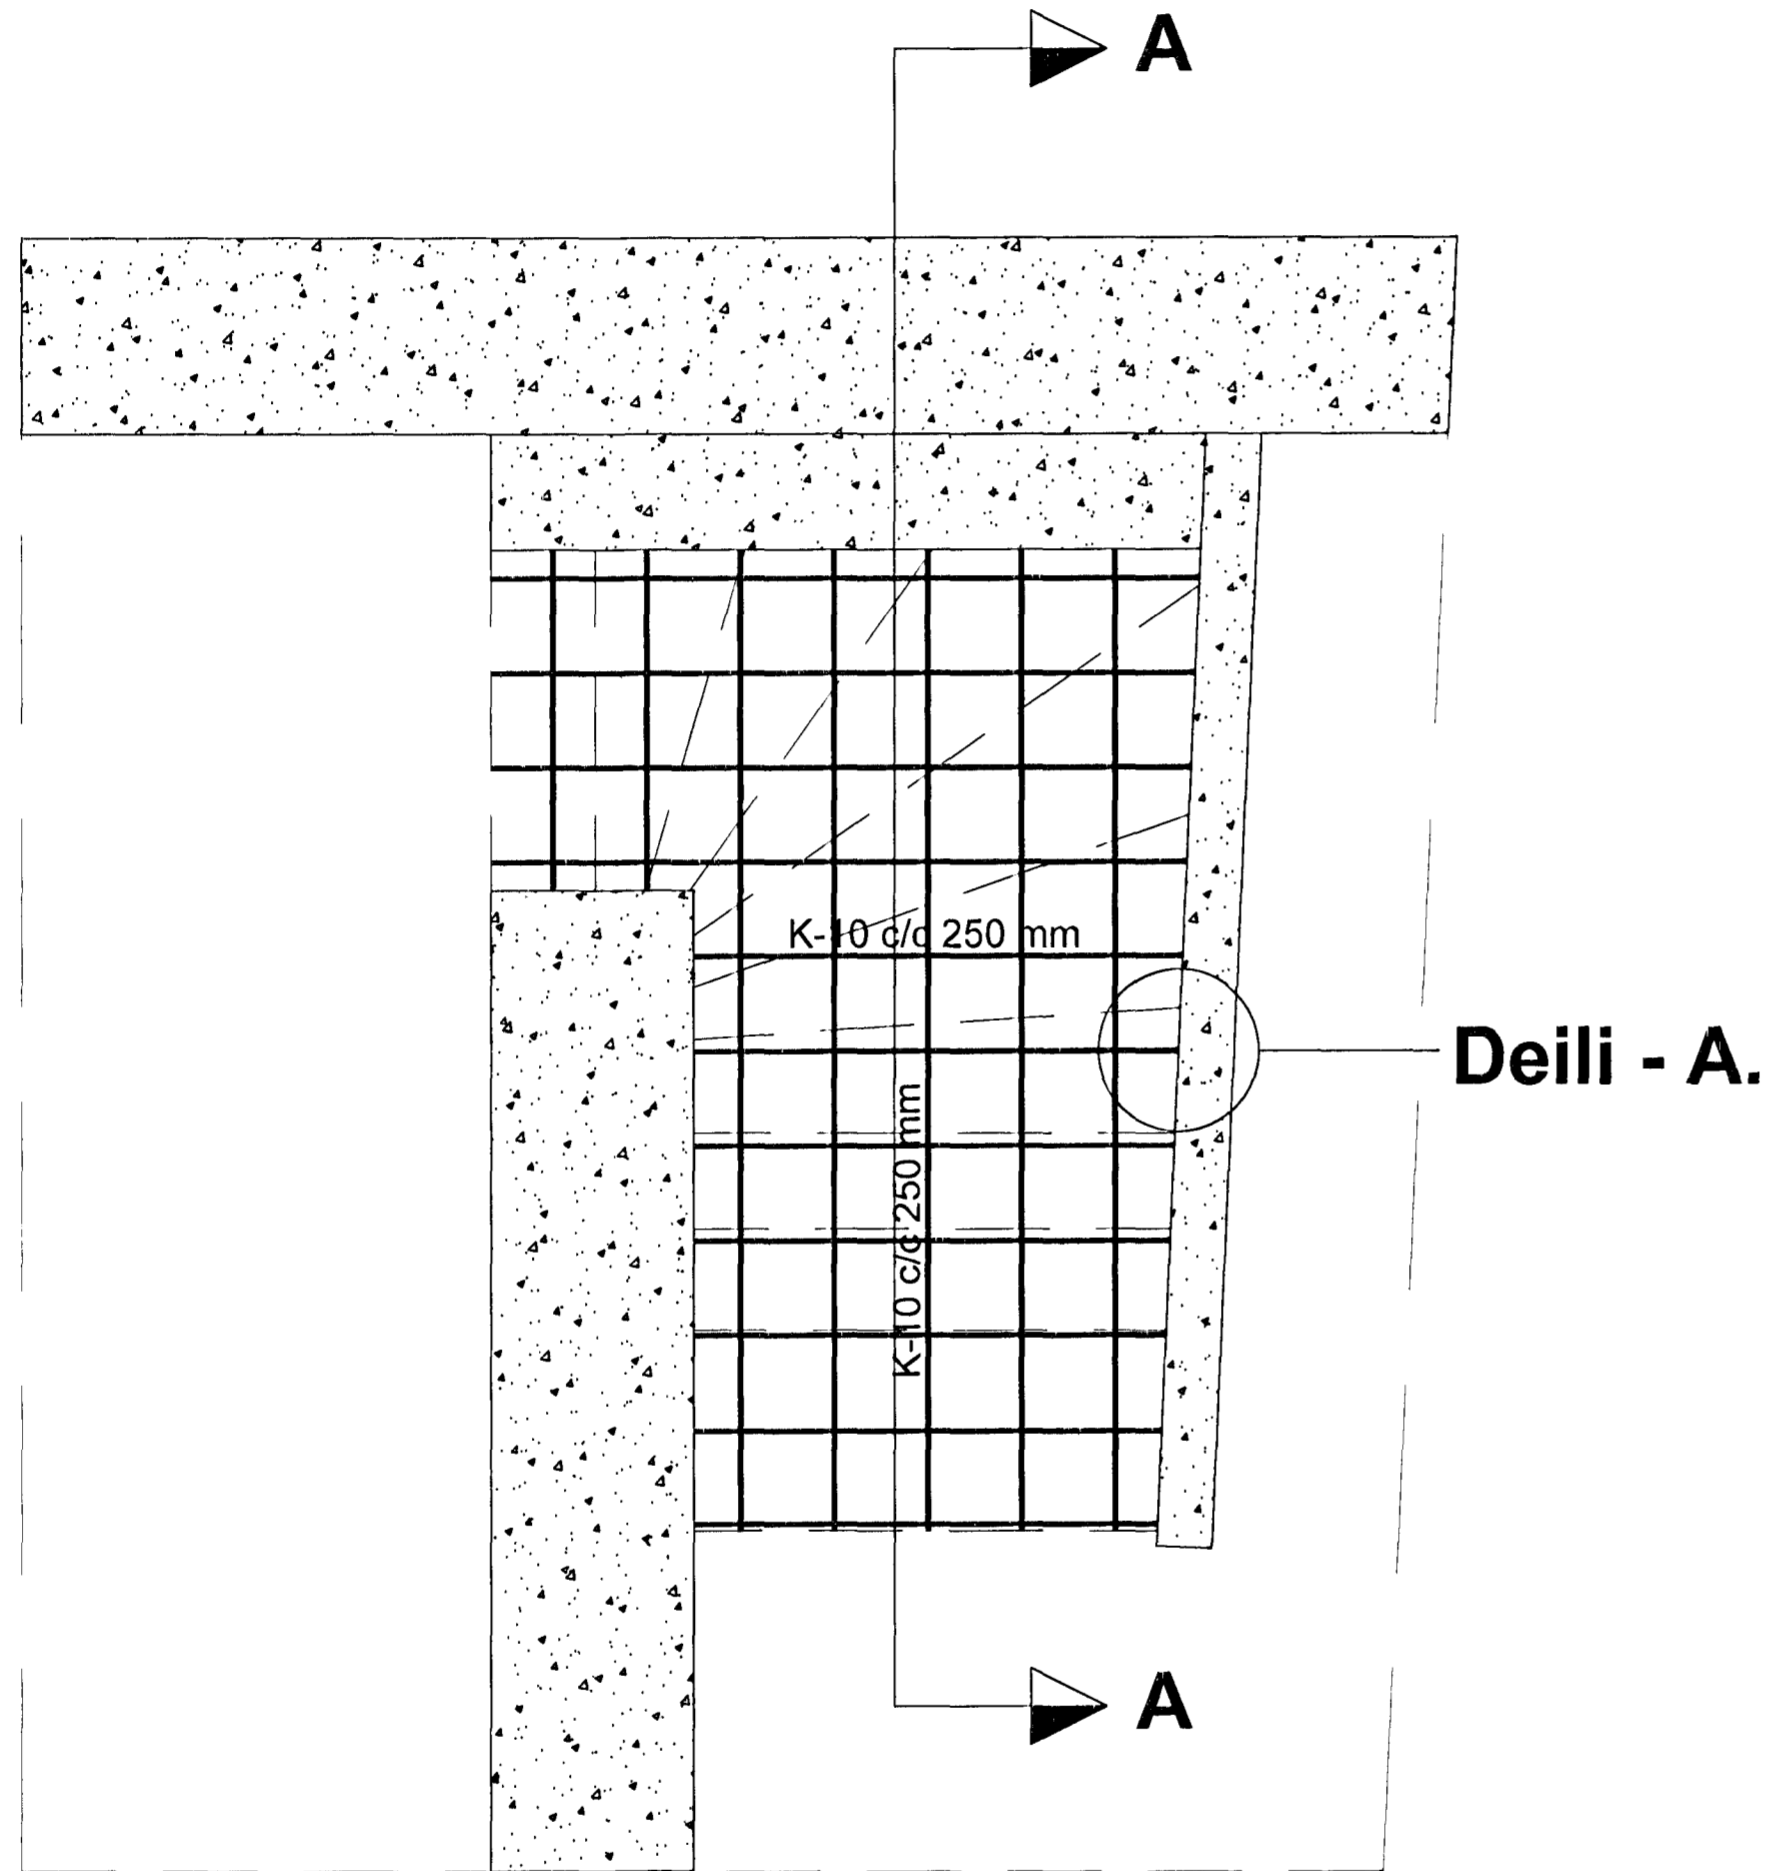

Stigi grunnmynd, M: $\frac{1}{20}$.

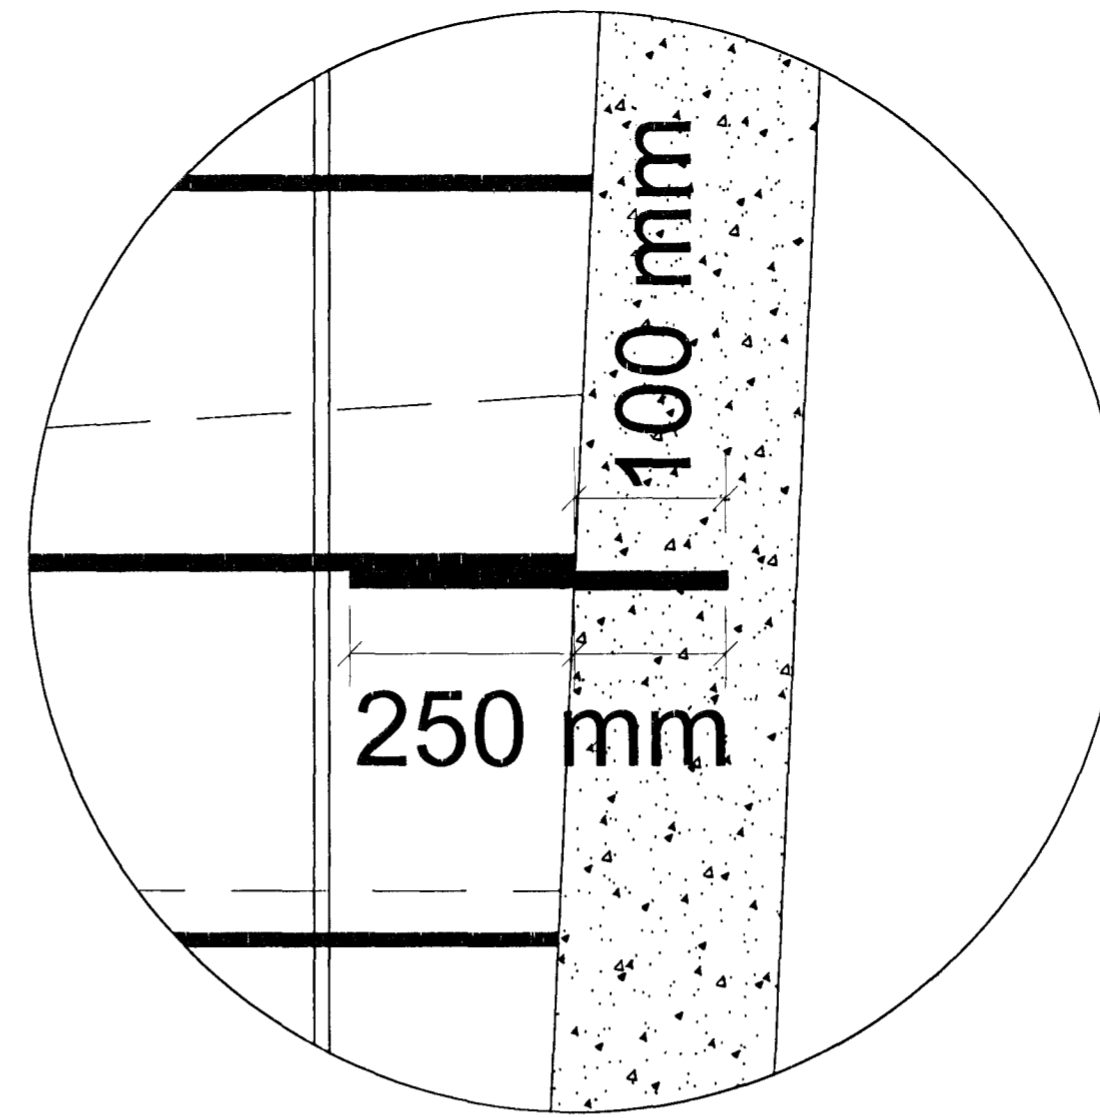

Deili A, M: $\frac{1}{5}$.

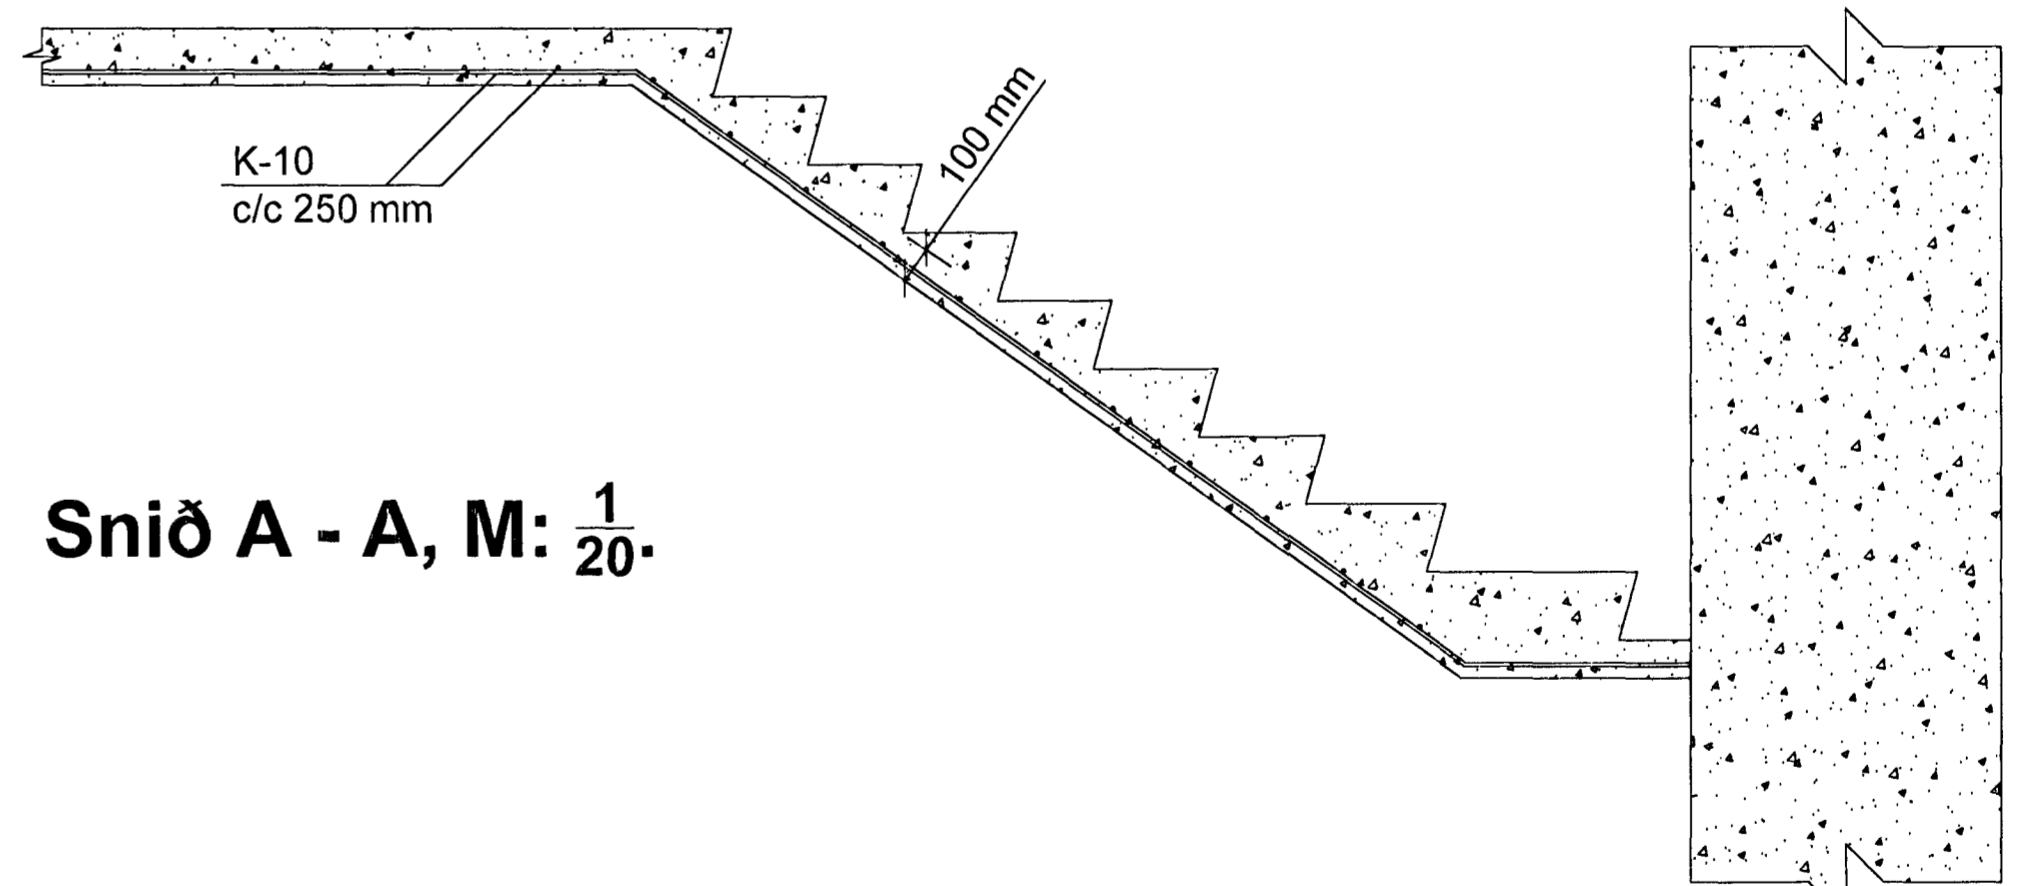

Snið A - A, M: $\frac{1}{20}$.

EUROstál ehf.			Verkefni: STRANDGATA 32 Hringbraut 17, Hafnarfirði	Kvarði: 1 / 20/5.
Sundabraut 5, 104 Reykjavík Símar: 517 0335 / 618 3300, email: kjartan@eurostal.is Breytt:			Teikning: Stigi í kjallara, steyptur á fyllingu, járnþending.	Teikn. nr. 1.01
Teiknað: KR.	Dags: 17 maí 2013	Verk nr.:	Undirskrift: <i>[Signature]</i> Kjartan Rafnsson kt. 220850 - 2189	