



D SNID MKV. 2

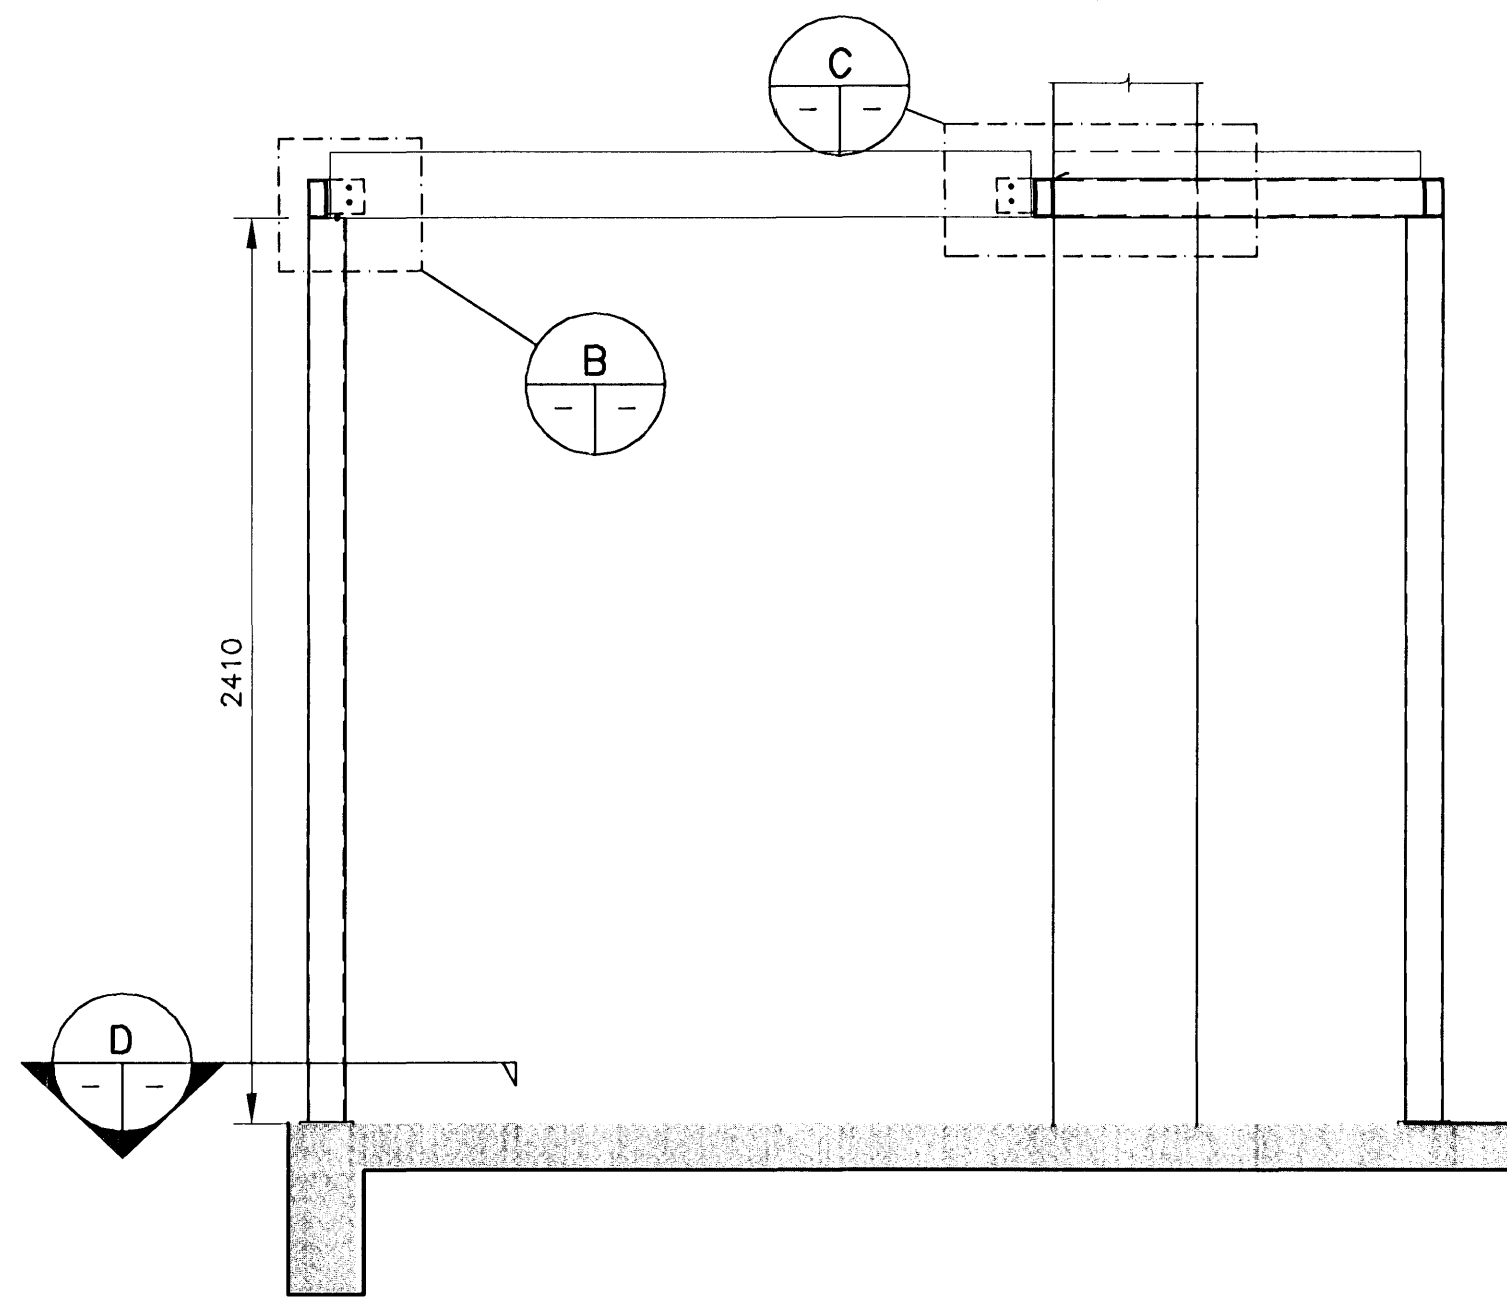


A SNID MKV. 1

GRUNNMYND-VINDFANG MKV. 1

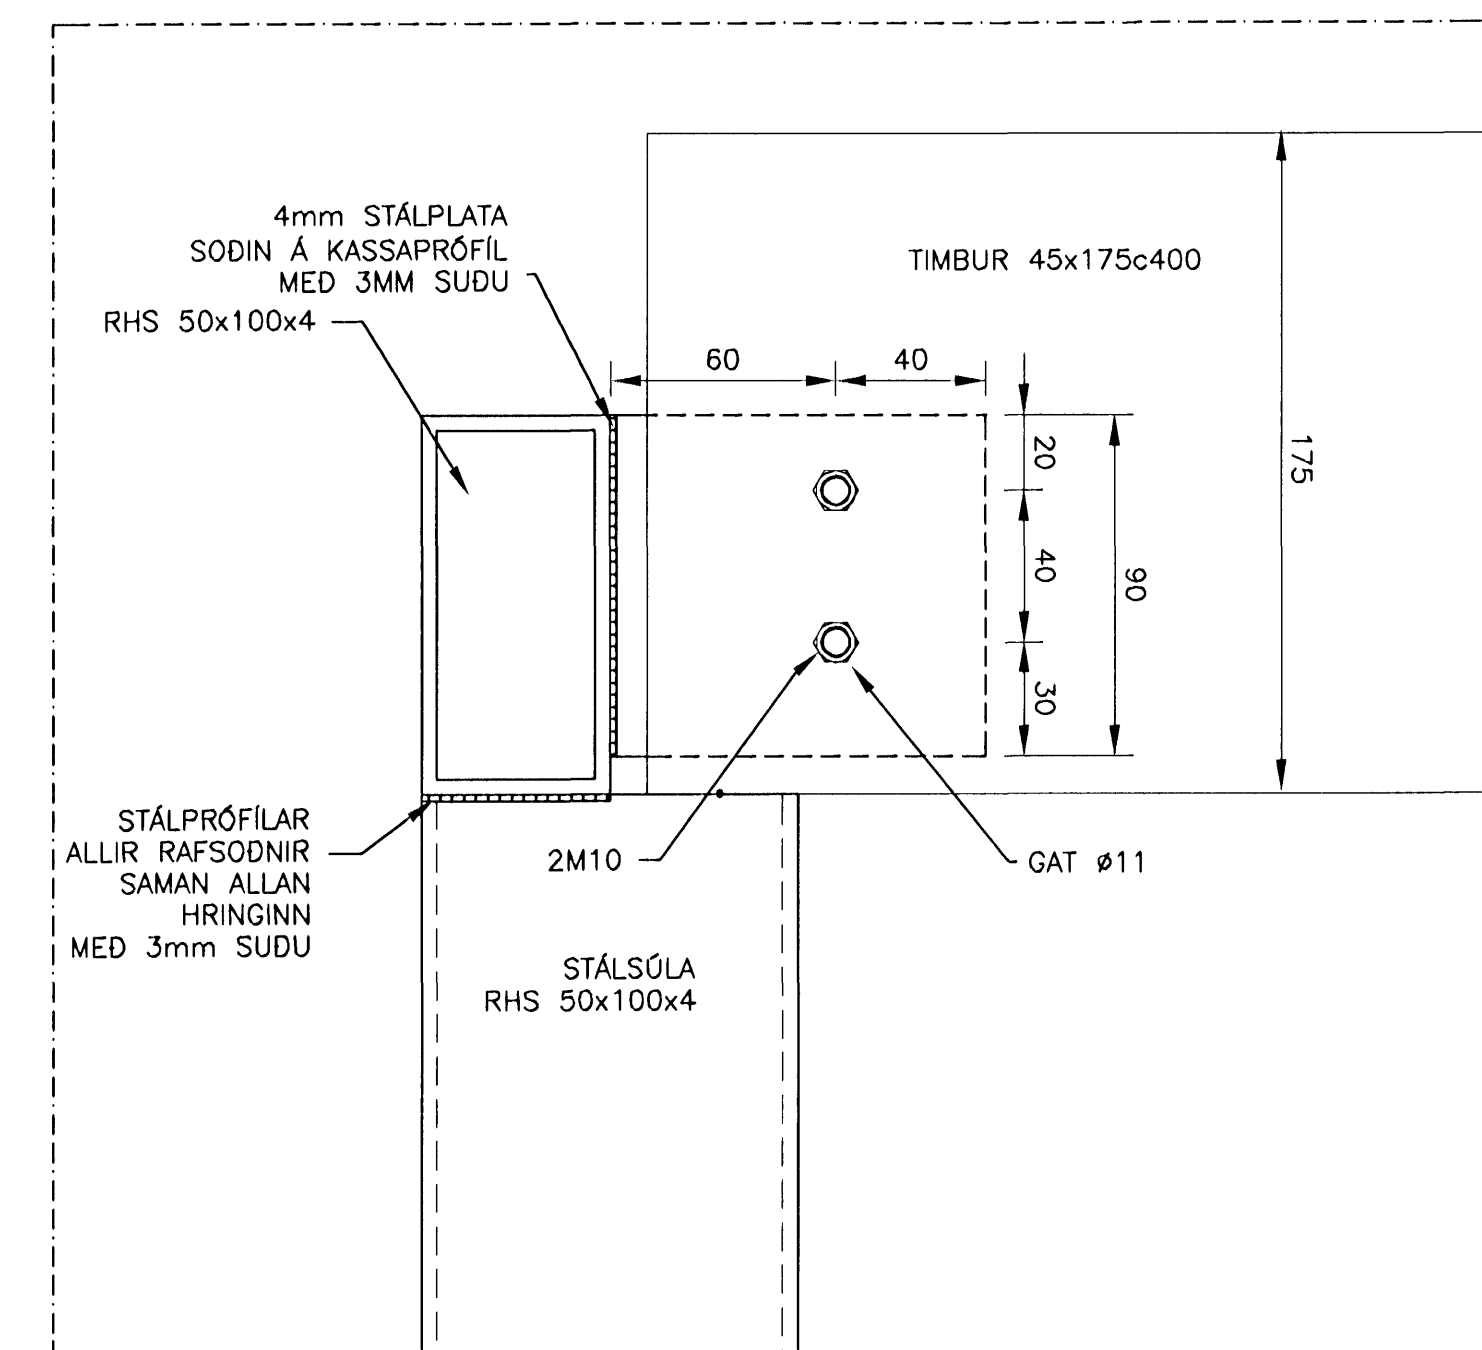

B DEILI MKV. 3

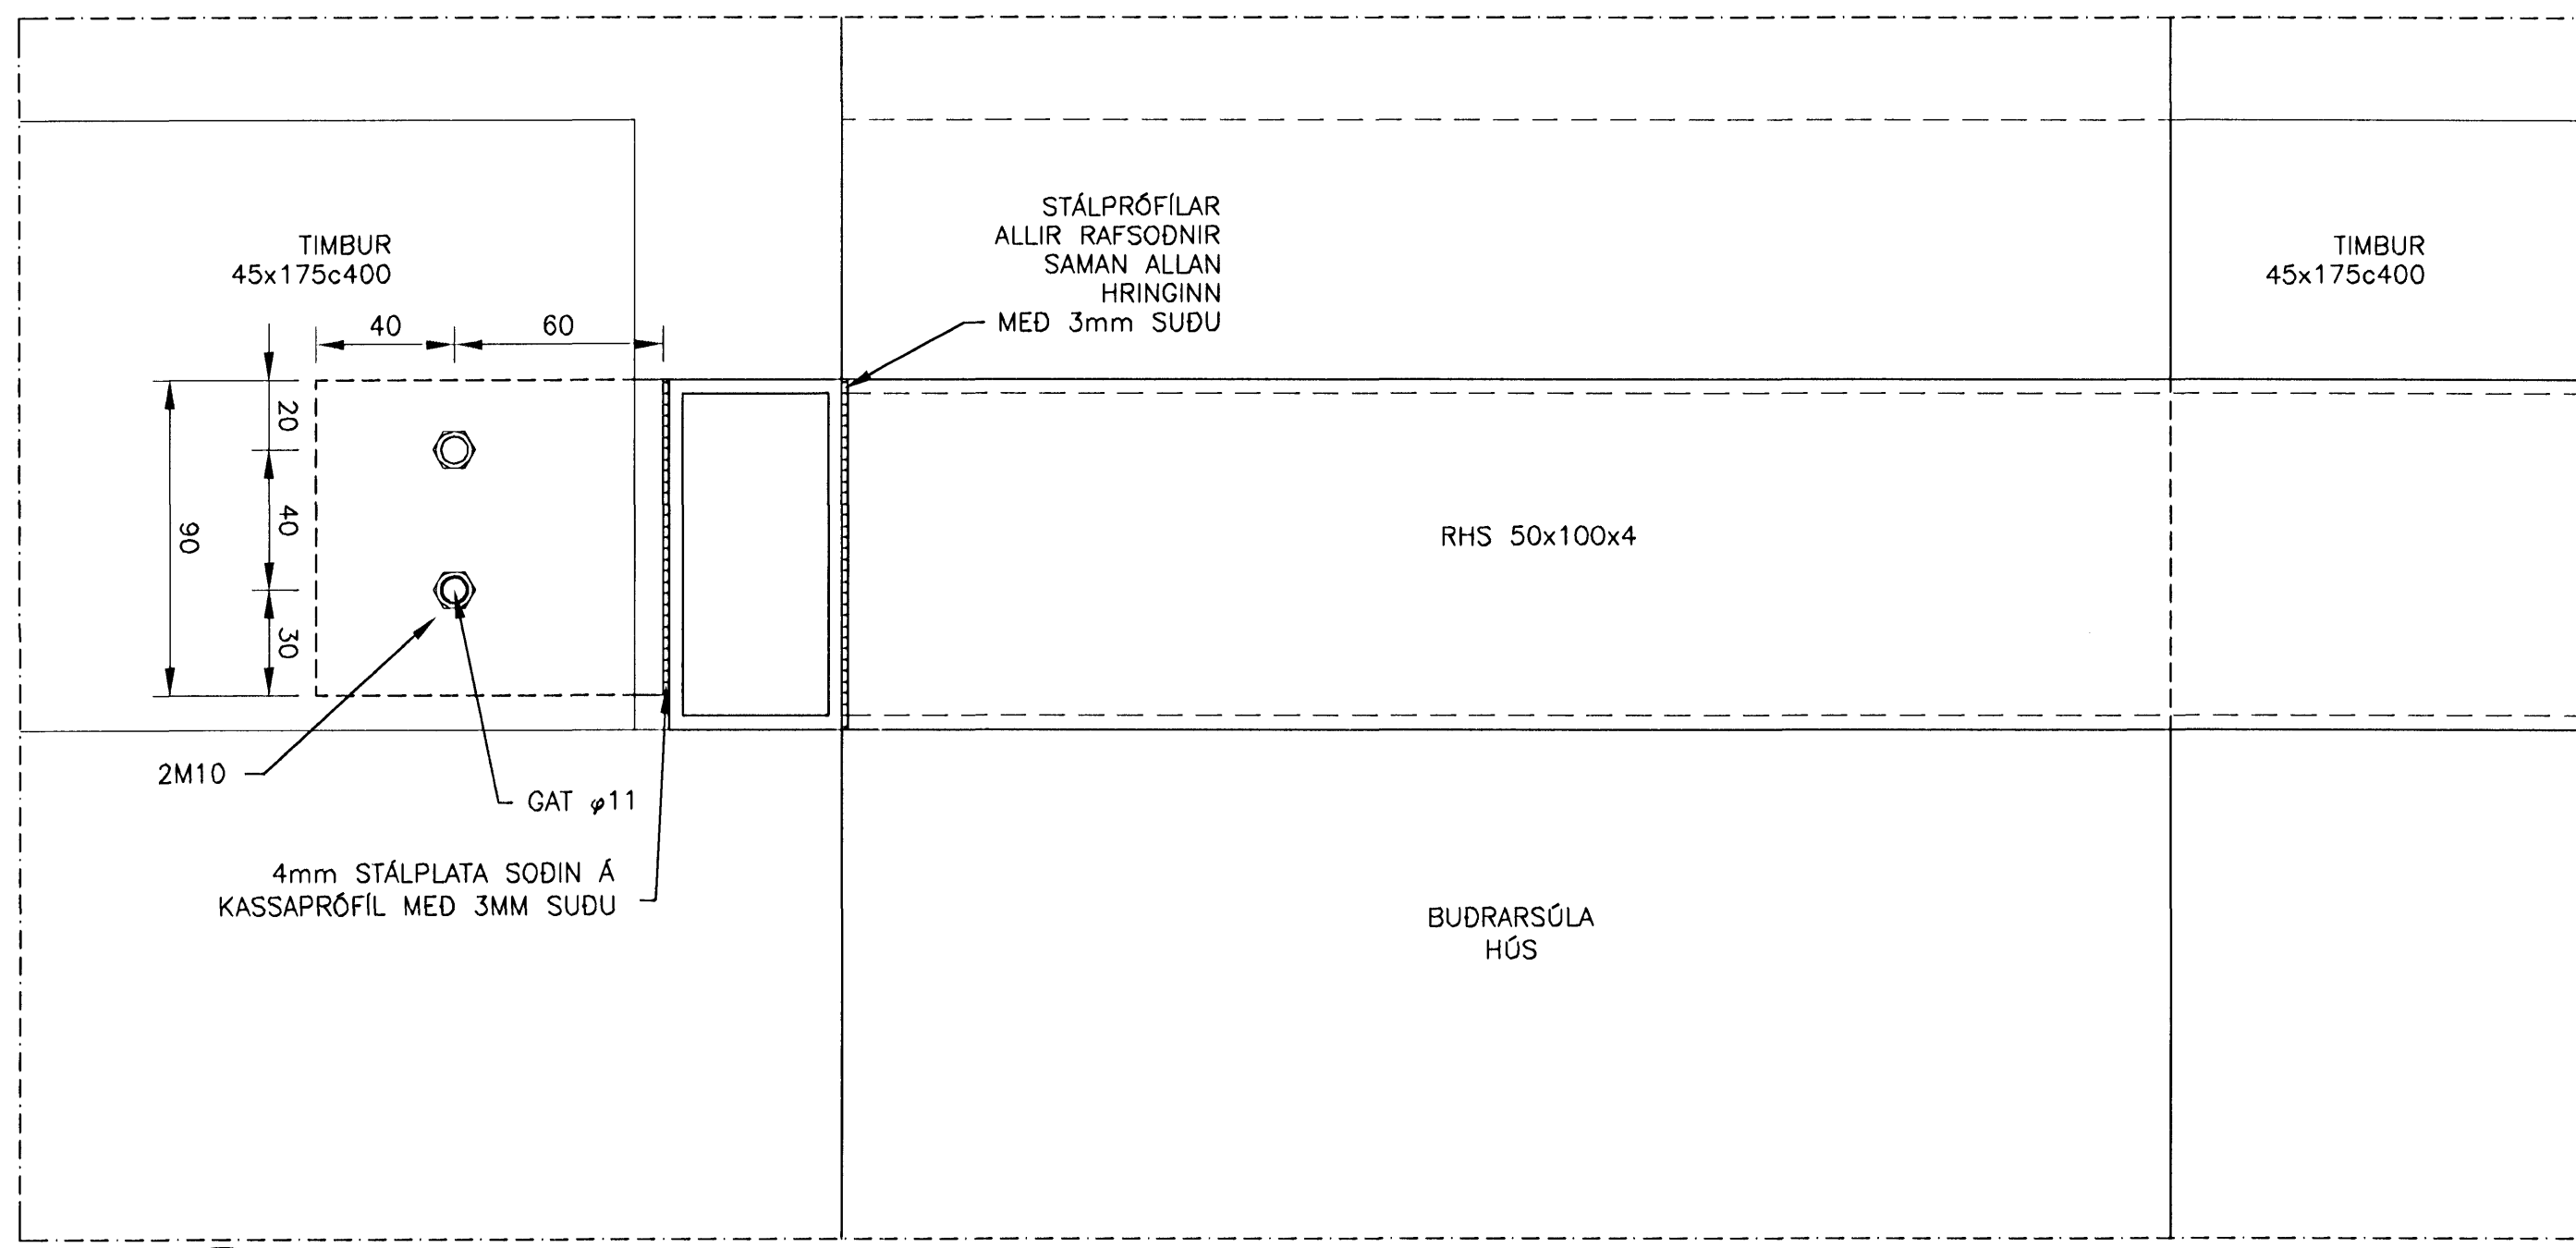

C DEILI MKV. 3

Sampykkt bann
23 MAI 2008
Byggingarfulltrúinn í Hafnarfirði
F.h. Hrólfur S. Gunnlaugsson

ÚTGÁFUFRILL

NÚMÉR:	DAGS:	SKÝRINGAR:	HANNAÐ:
B1	10.10.2008	BYGGINGARTEIKNING	LÁ
B2	10.01.2007	ÝMSAR BREYTINGAR	LÁ
B3	01.10.2007	STÆKKUN ANDDYRIS	LÁ


DAGS. UNDRISKRIFTAR: NAFN OG KT. SAMRÆMINGARHÖNNUNAR:

UNDRISKRIFT SAMRÆMINGARHÖNNUNAR:


SKÝRINGAR

1- SJÁ ALMENNAR SKÝRINGAR UM STÁL- OG TIMBURVIRKI.


MKV. 3

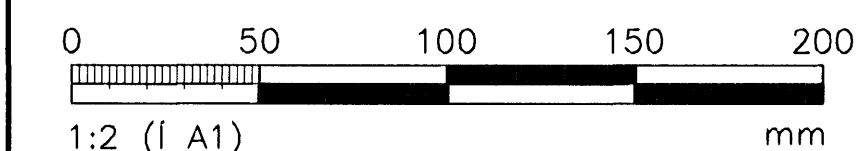

MKV. 2

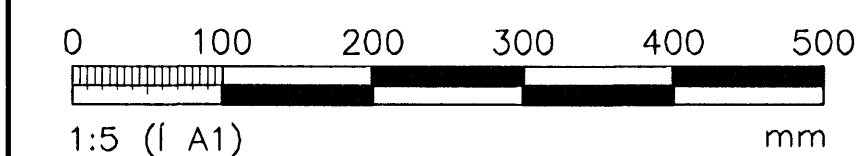

MKV. 1

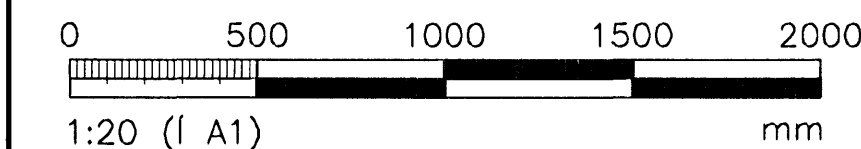

ÖLL AFNOT OG AFRITUN TEIKNINGAR, AD HLUÐA EÐA HEILD, ER HÁÐ SKRIFLEIÐU LEYFI HÖFUNDA.

VGK HÖNNUN

GRENSÁSVÆCI 1 - 108 REYKJAVÍK - Sími: 422 3000 - Fax: 422 3001
VEFFANG: www.vgkhonnun.is - NETFANG: vgkhonnun@vgkhonnun.is

HRAUNVALLASKÓLI 2. ÁF.
DREKAVELLIR 9, HAFNARFIRÐI

HEITI TEIKNINGAR:
BURDARVIRKI:
VINDFANG
GRUNNMYND, SNID OG DEILI

MÆLI:	TEIKNAD:	GEYMSLUNÚMÉR:	VNR:
LÁ	LS, AJK		3.151.218
LÁ	YFIRFARID:	MKV: 1:20,5,2 A1	NR. TEIKNINGAR:
DAGS. UNDRISKRIFTAR:	NAFN OG KT. HÖNNUNAR:	430572-0169	B2-411
UNDRISKRIFT HÖNNUNAR:	VGK-HÖNNUN hf		ÚTGÁFA: