



SNEIÐING A - A

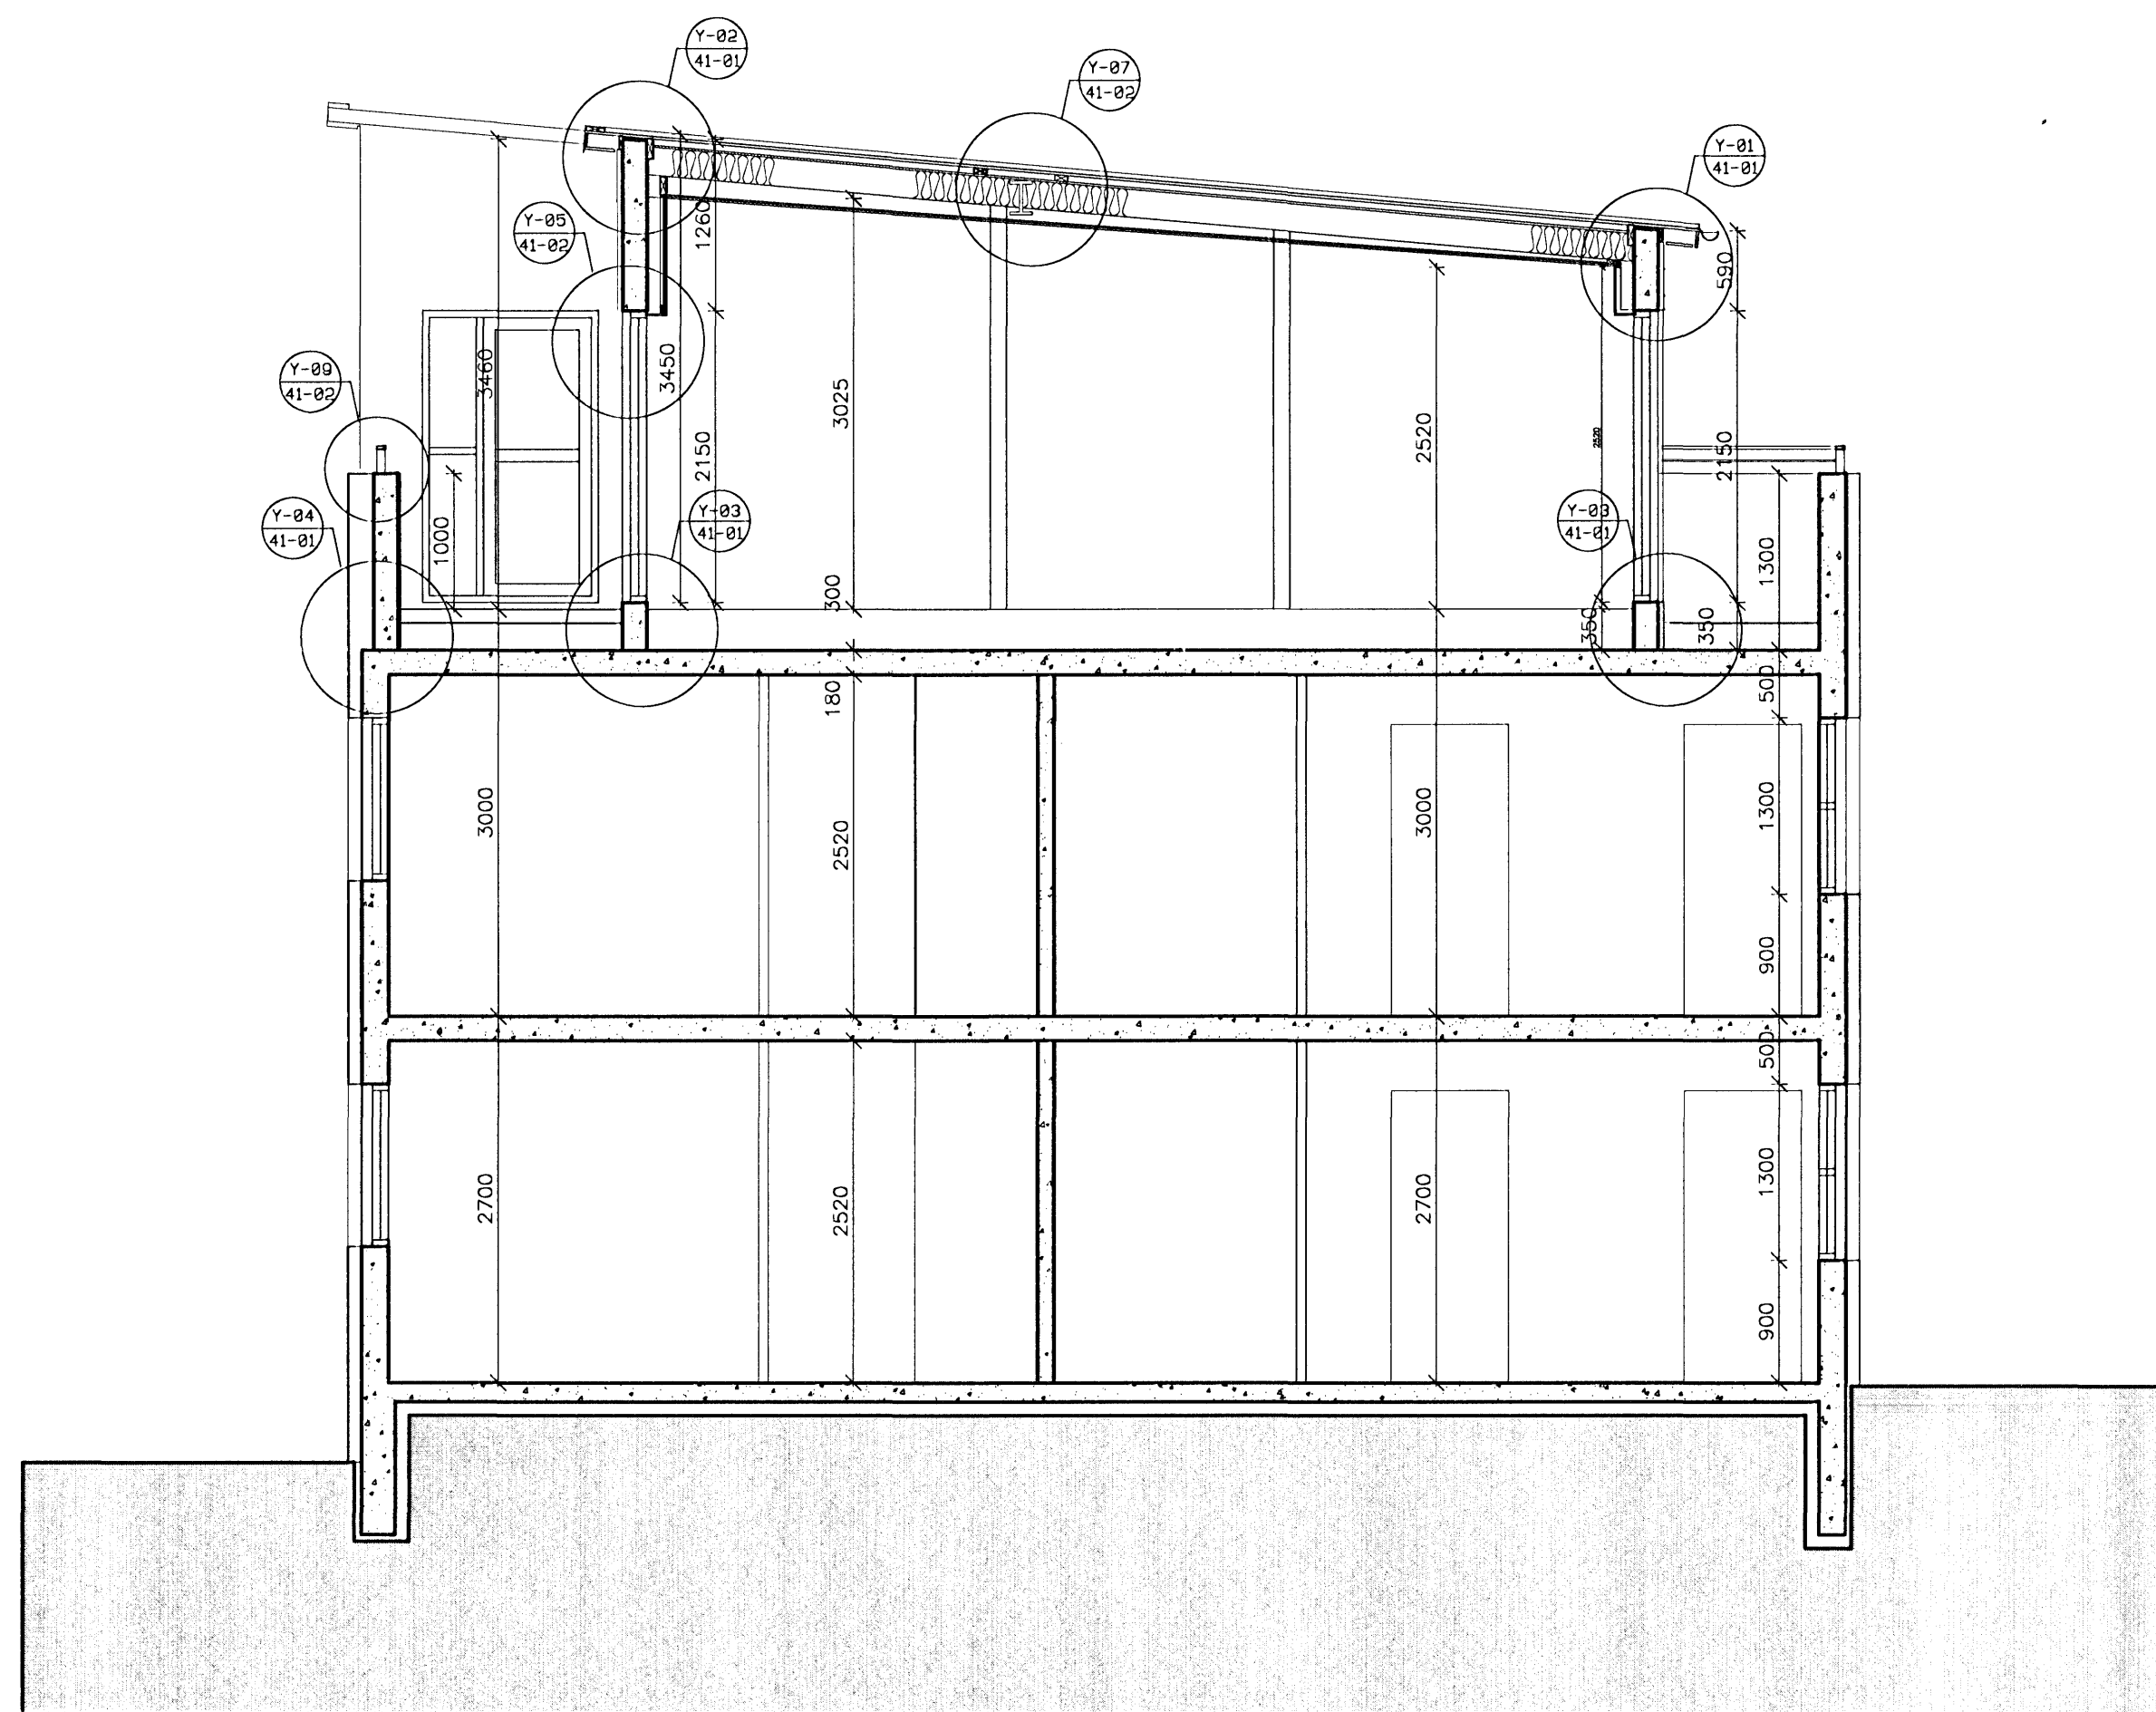

SNEIÐING B - B

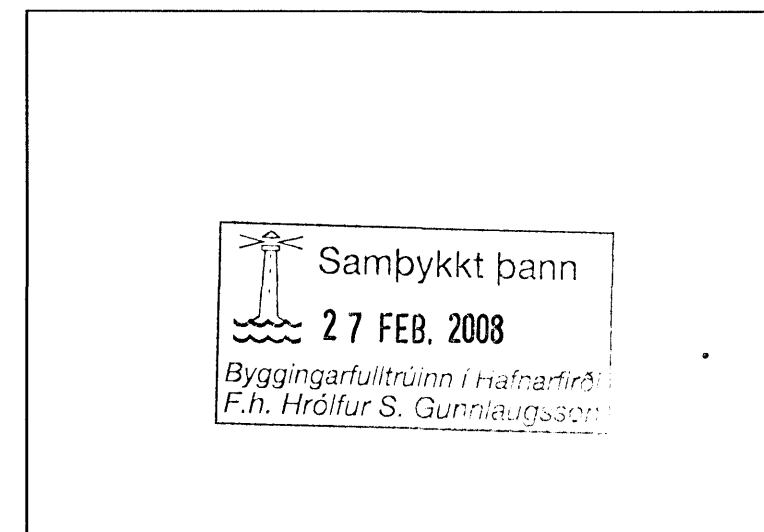

VERKTEIKNINGAR

endurskoðun: dags: teikn.: yfirf.:
 A:
 B:
 C:
 verk: **SMYRLAURAUN 43 - 47**
 efni: **SNEIÐINGAR**
 staðgreinir: 122310
 landnúmer: 1400-1-79600430
 verkkaup: -
 kt. verkkaupa: -
 mælikvarði: 1:50 Skráarheiti:
 frumstaðri blaði: A1 verknr: **07-012**
 teiknaði: IH dagsetn.útgáfu: 20.02.2008
 yfirfarir: SM endurskoðað:

arkítika
 arkitektar

Bólholt 4, 105 Reykjavík sími: 578 3900 arkika@arkika.is www.arkika.is
 kt.: 431005-0340
 Ingunn H. Haldrup arkitekt f.a.l.
 kt.: 020861-7469 arkitekt
 Sigríður Meack
 kt.: 081163-4698