



A
3.6
PLAN VIEW
LIFTING PLATFORM

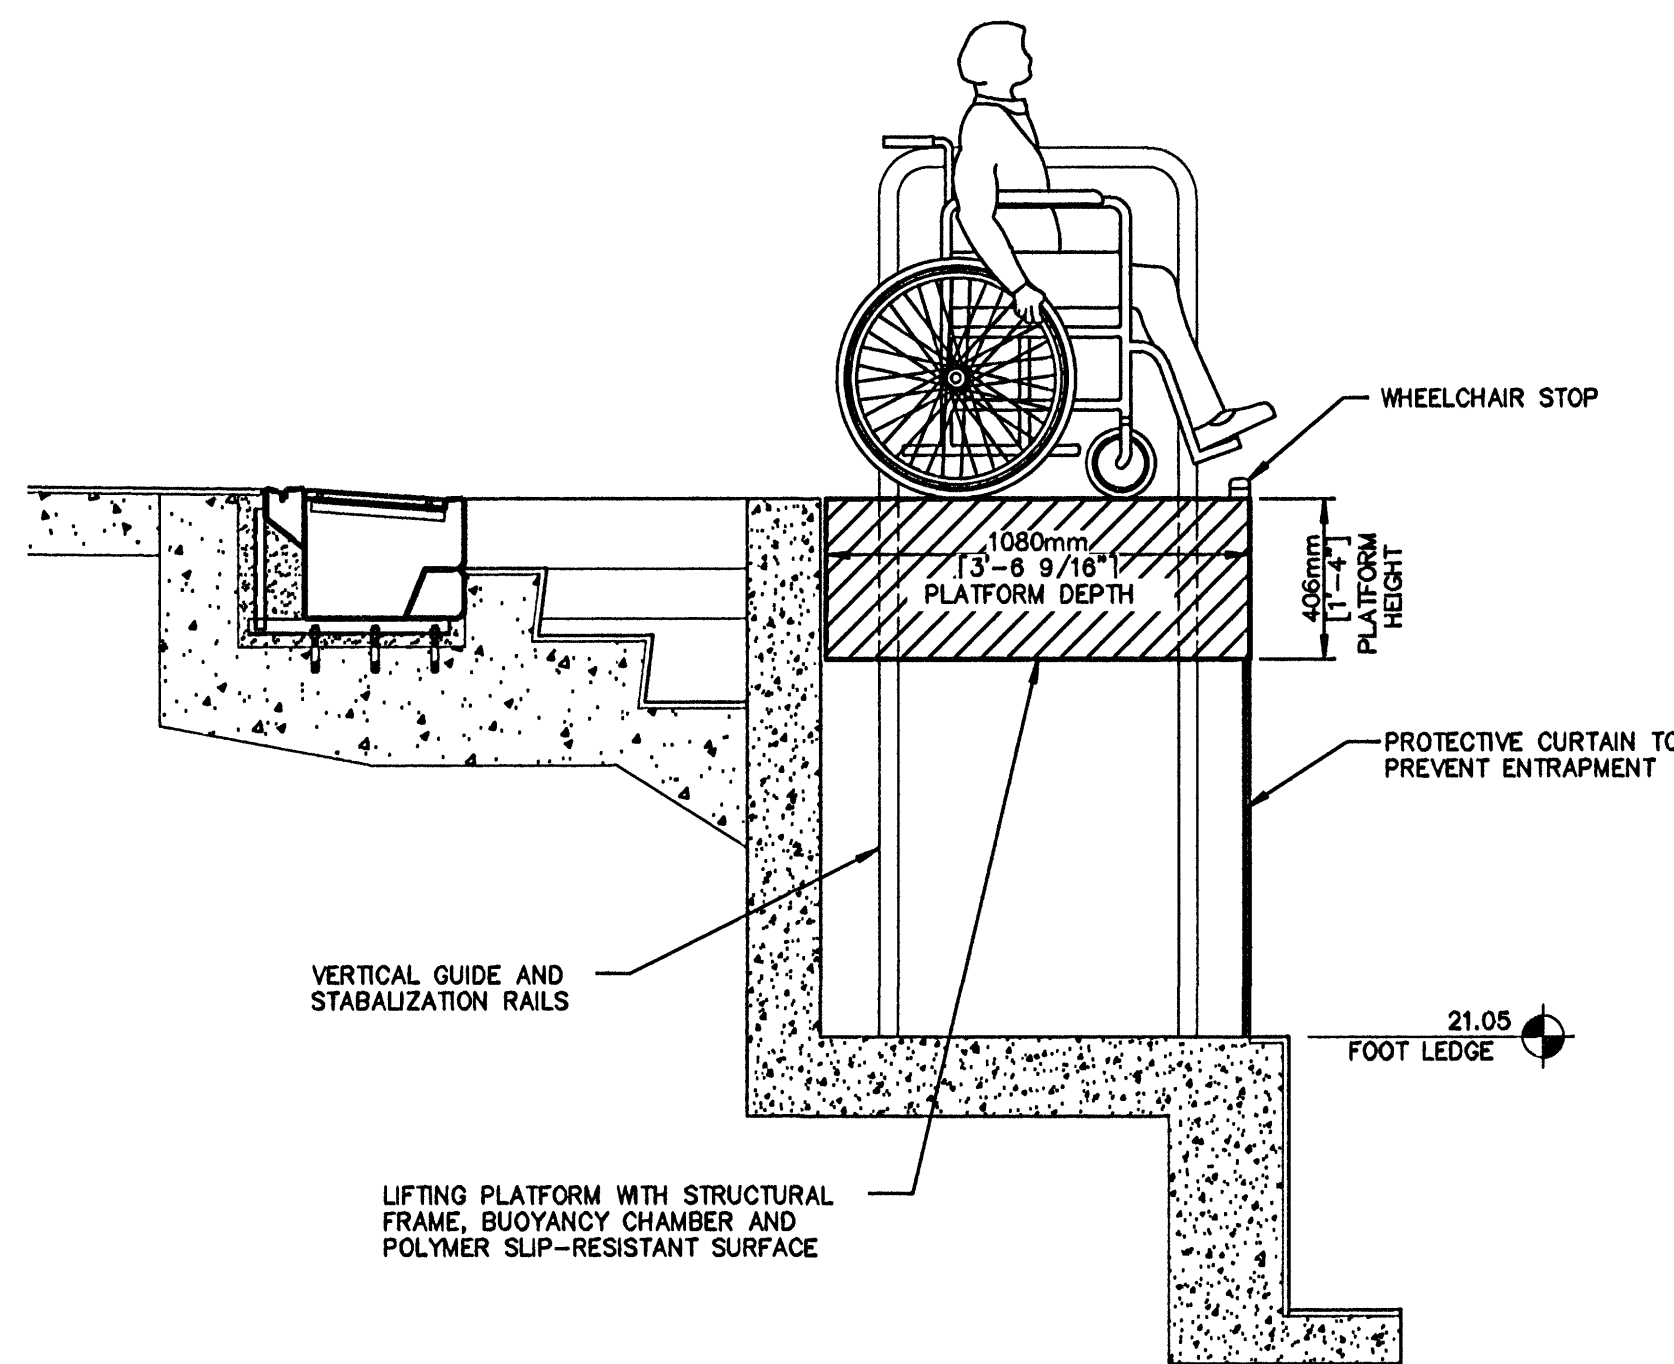

B
3.6
ELEVATION VIEW
LIFTING PLATFORM

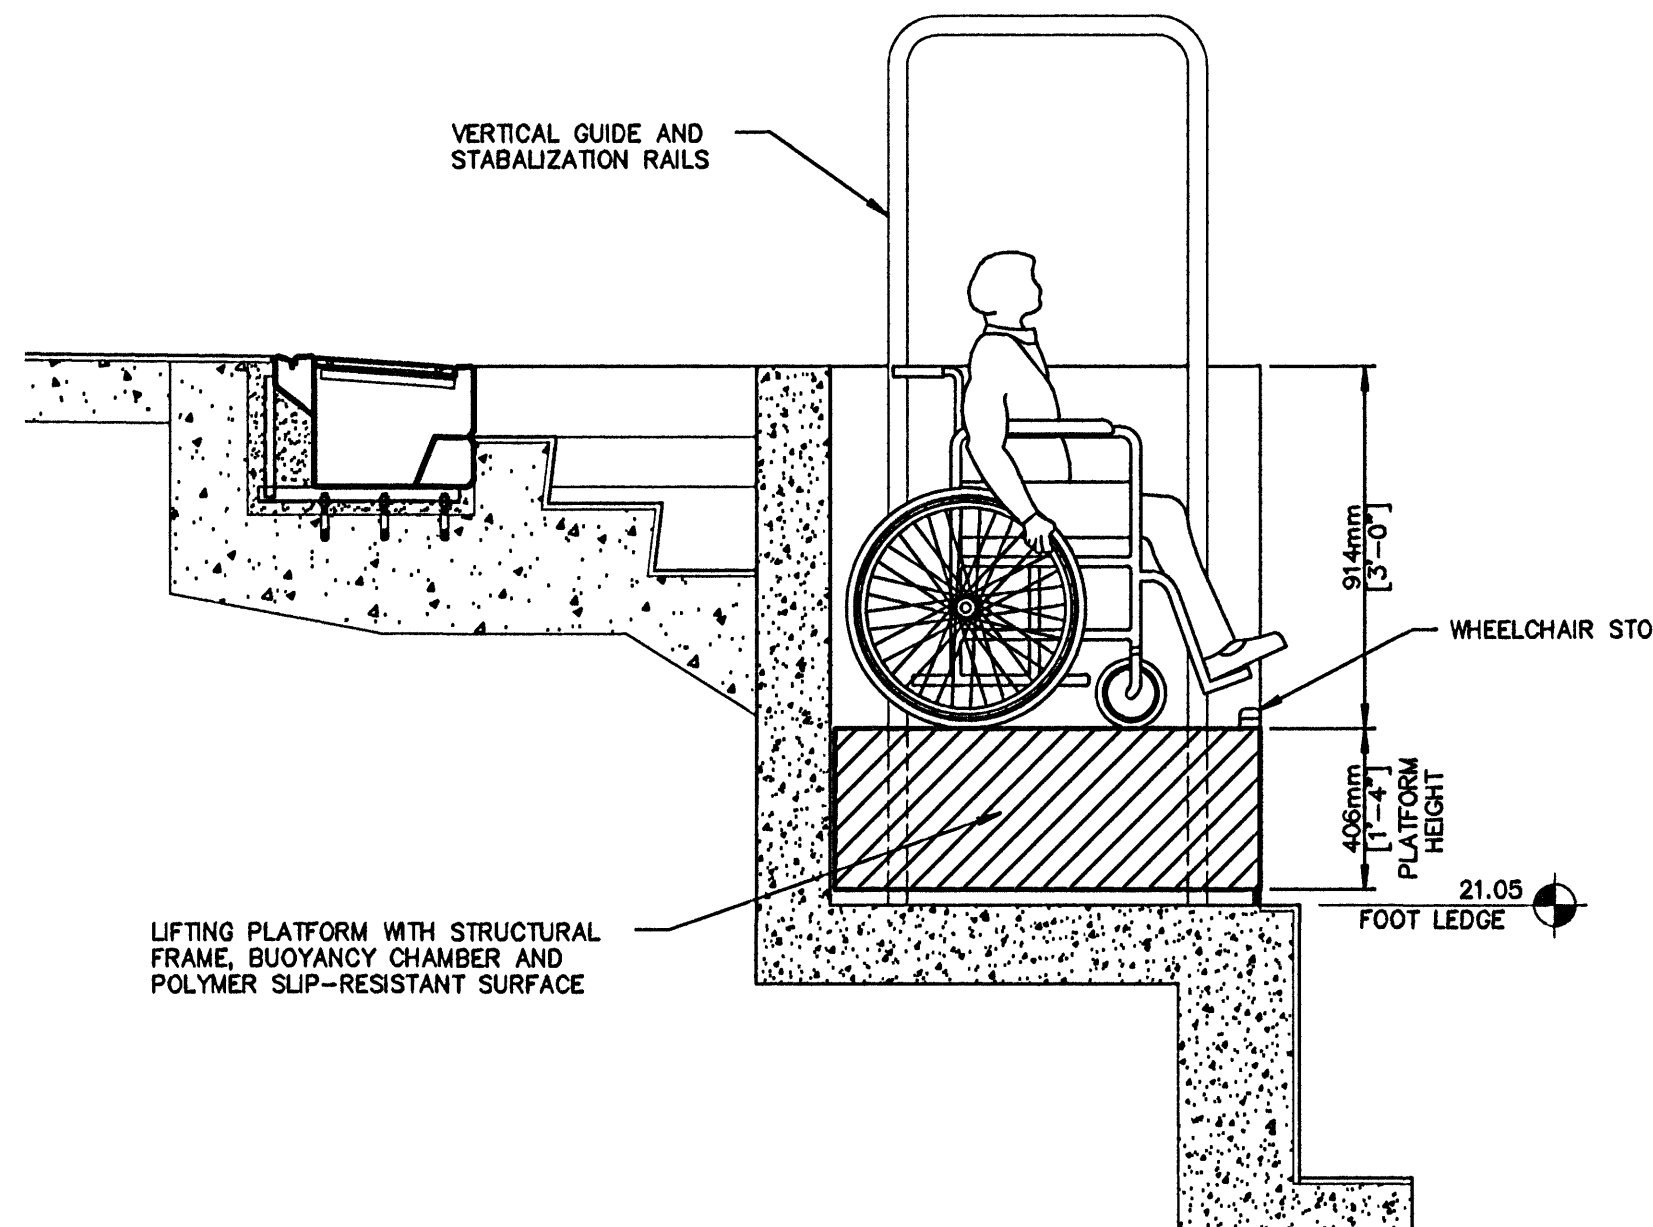

C
3.6
ELEVATION VIEW
LIFTING PLATFORM
LIFTING PLATFORM SUBMERGED

1. Do not scale drawings. Refer to or request specific dimensions.
2. Specific dimensions are assumed to be accurate. However, do not use for construction unless verified and certified.
3. Dimensions and details are subject to change without notice unless drawings are certified.
4. For clarity or reference, certain equipment or areas of construction may be shown. Do not assume all items or work illustrated on these drawings to be furnished by Nature Corporation. Refer to equipment schedule or scope of work for specific details.
5. When related work or equipment is shown, each illustration is for information or clarity only. Always refer to appropriate documents for specific details or instructions.

Sundmidstod
Iceland

Samþykkt þann
07 MAI 2008
Byggingarfulltrúinn í Hafnarfirði,
F.h. Hrölfur S. Gunnlaugsson

Sty. Einar
Kt. 110457-2789

Strendingur ehf.
FARFABRISUNAR
Fingurálfur 13-14-15-16 Hafnarfirði
Sími 589 5840 • strendingur@strendingur.is
www.strendingur.is

UPDATED HANDICAP LIFT 9/11/07		
NO.	DESCRIPTION	DATE
REVISIONS		



NATARE
CORPORATION
6906 W. 74th Street
Indianapolis, In 46278-1788
(317)290-8828
Fax:(317)290-9998

These drawings and the ideas, concepts, illustrations, and written information represented thereby are the property of Nature Corporation and shall not be distributed, copied, reproduced, or utilized in any manner except upon the expressed written consent of Nature Corporation. The recipient hereby acknowledges the confidential and proprietary nature of these drawings and concedes that Nature Corporation's interest therein and agrees not to use these drawings or the ideas and concepts depicted herein except for the fabrication of the articles depicted herein for and on the behalf of Nature Corporation.

© 2007 NATARE CORPORATION

PAGE TITLE:
HANDICAP ACCESS LIFT

DATE: 10/5/07

FILE: 50m Competition Pool.dwg

LAYOUT: Handicap Access Lift

DRAWN BY: SAL

CHECKED BY: MTW

PROJECT NO.: SHEET NO.:

3.6