




**A**  
8.3b  
FILTER ELEVATION

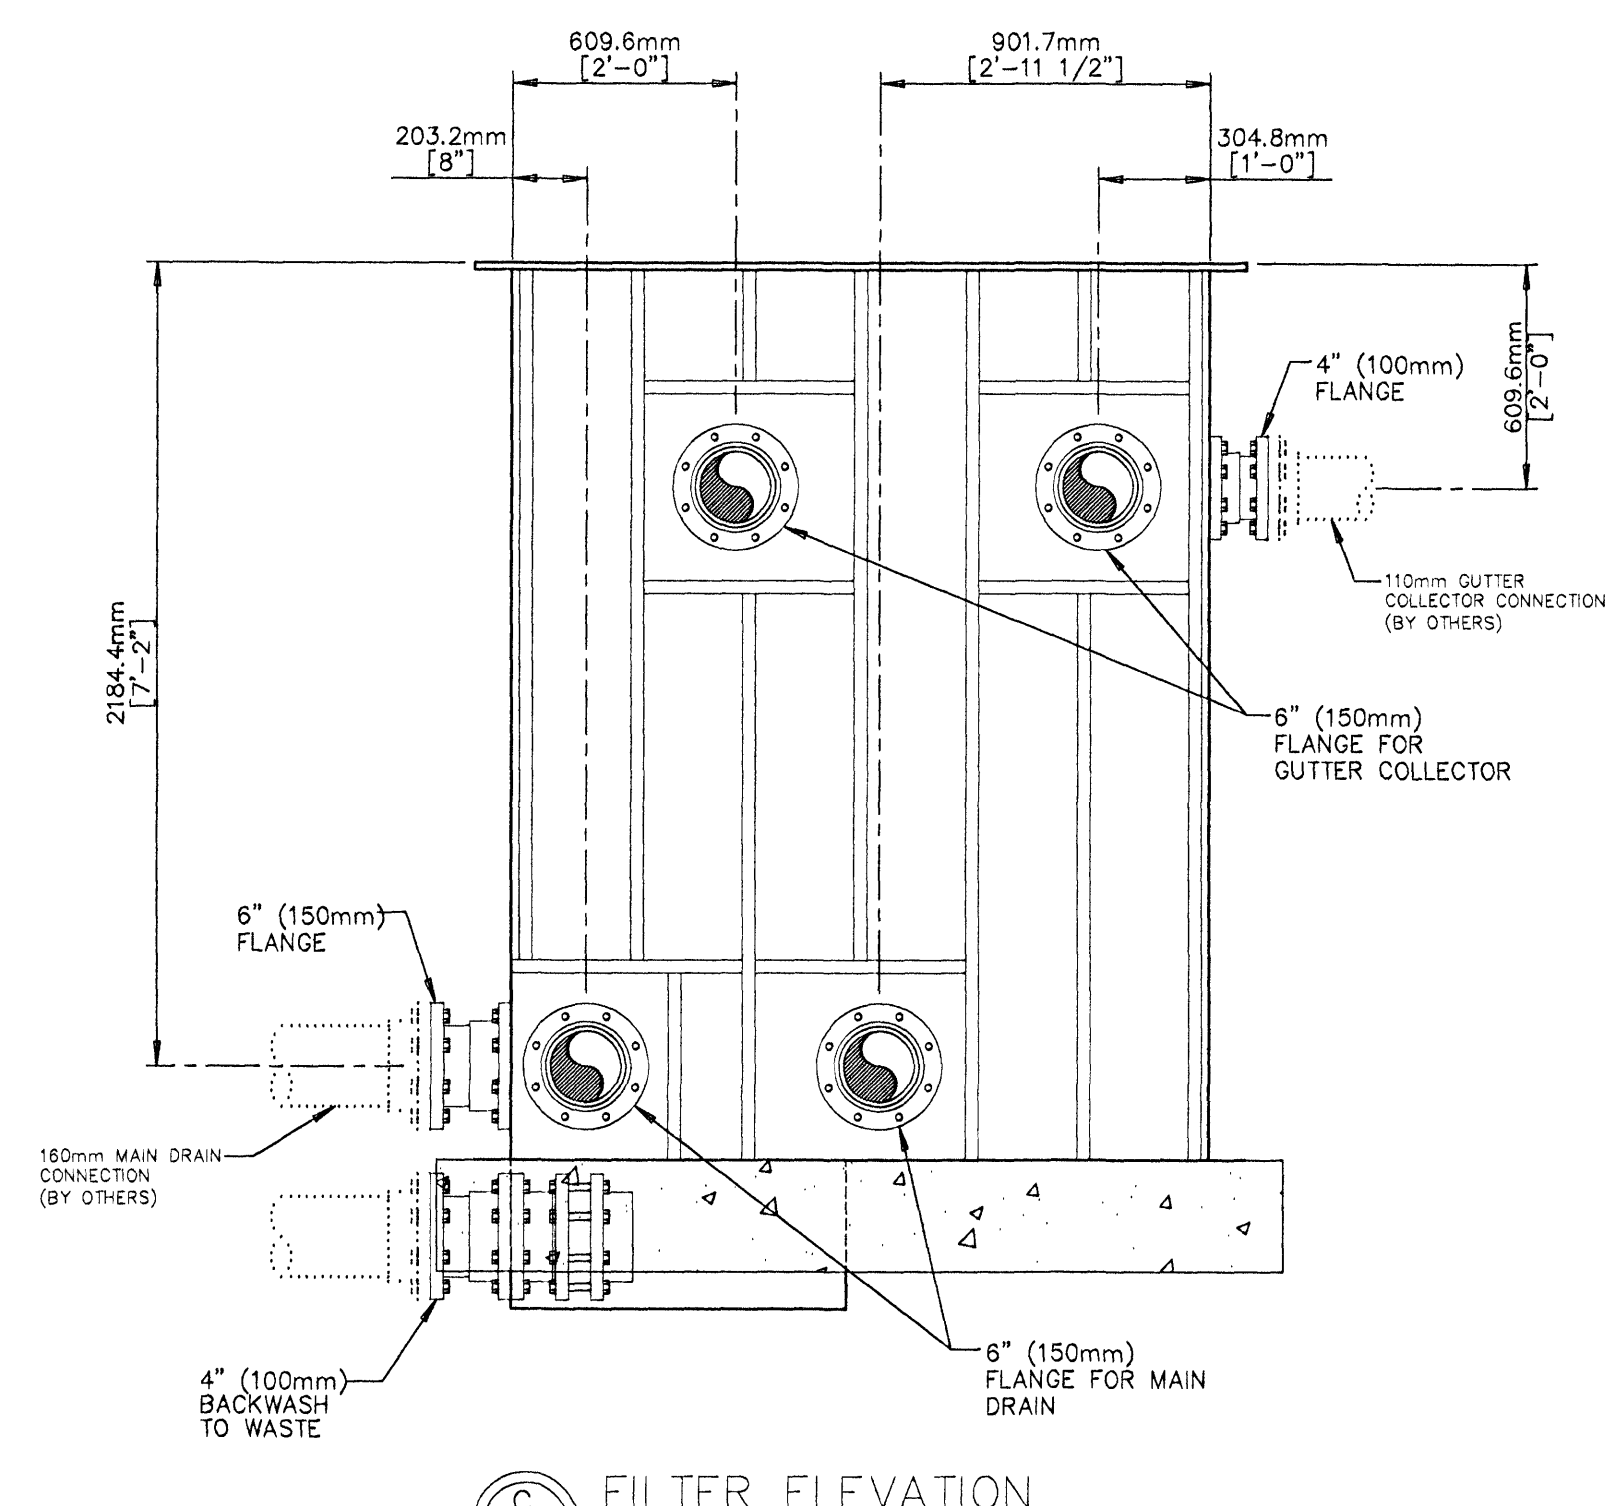

**C**  
8.3b  
FILTER ELEVATION

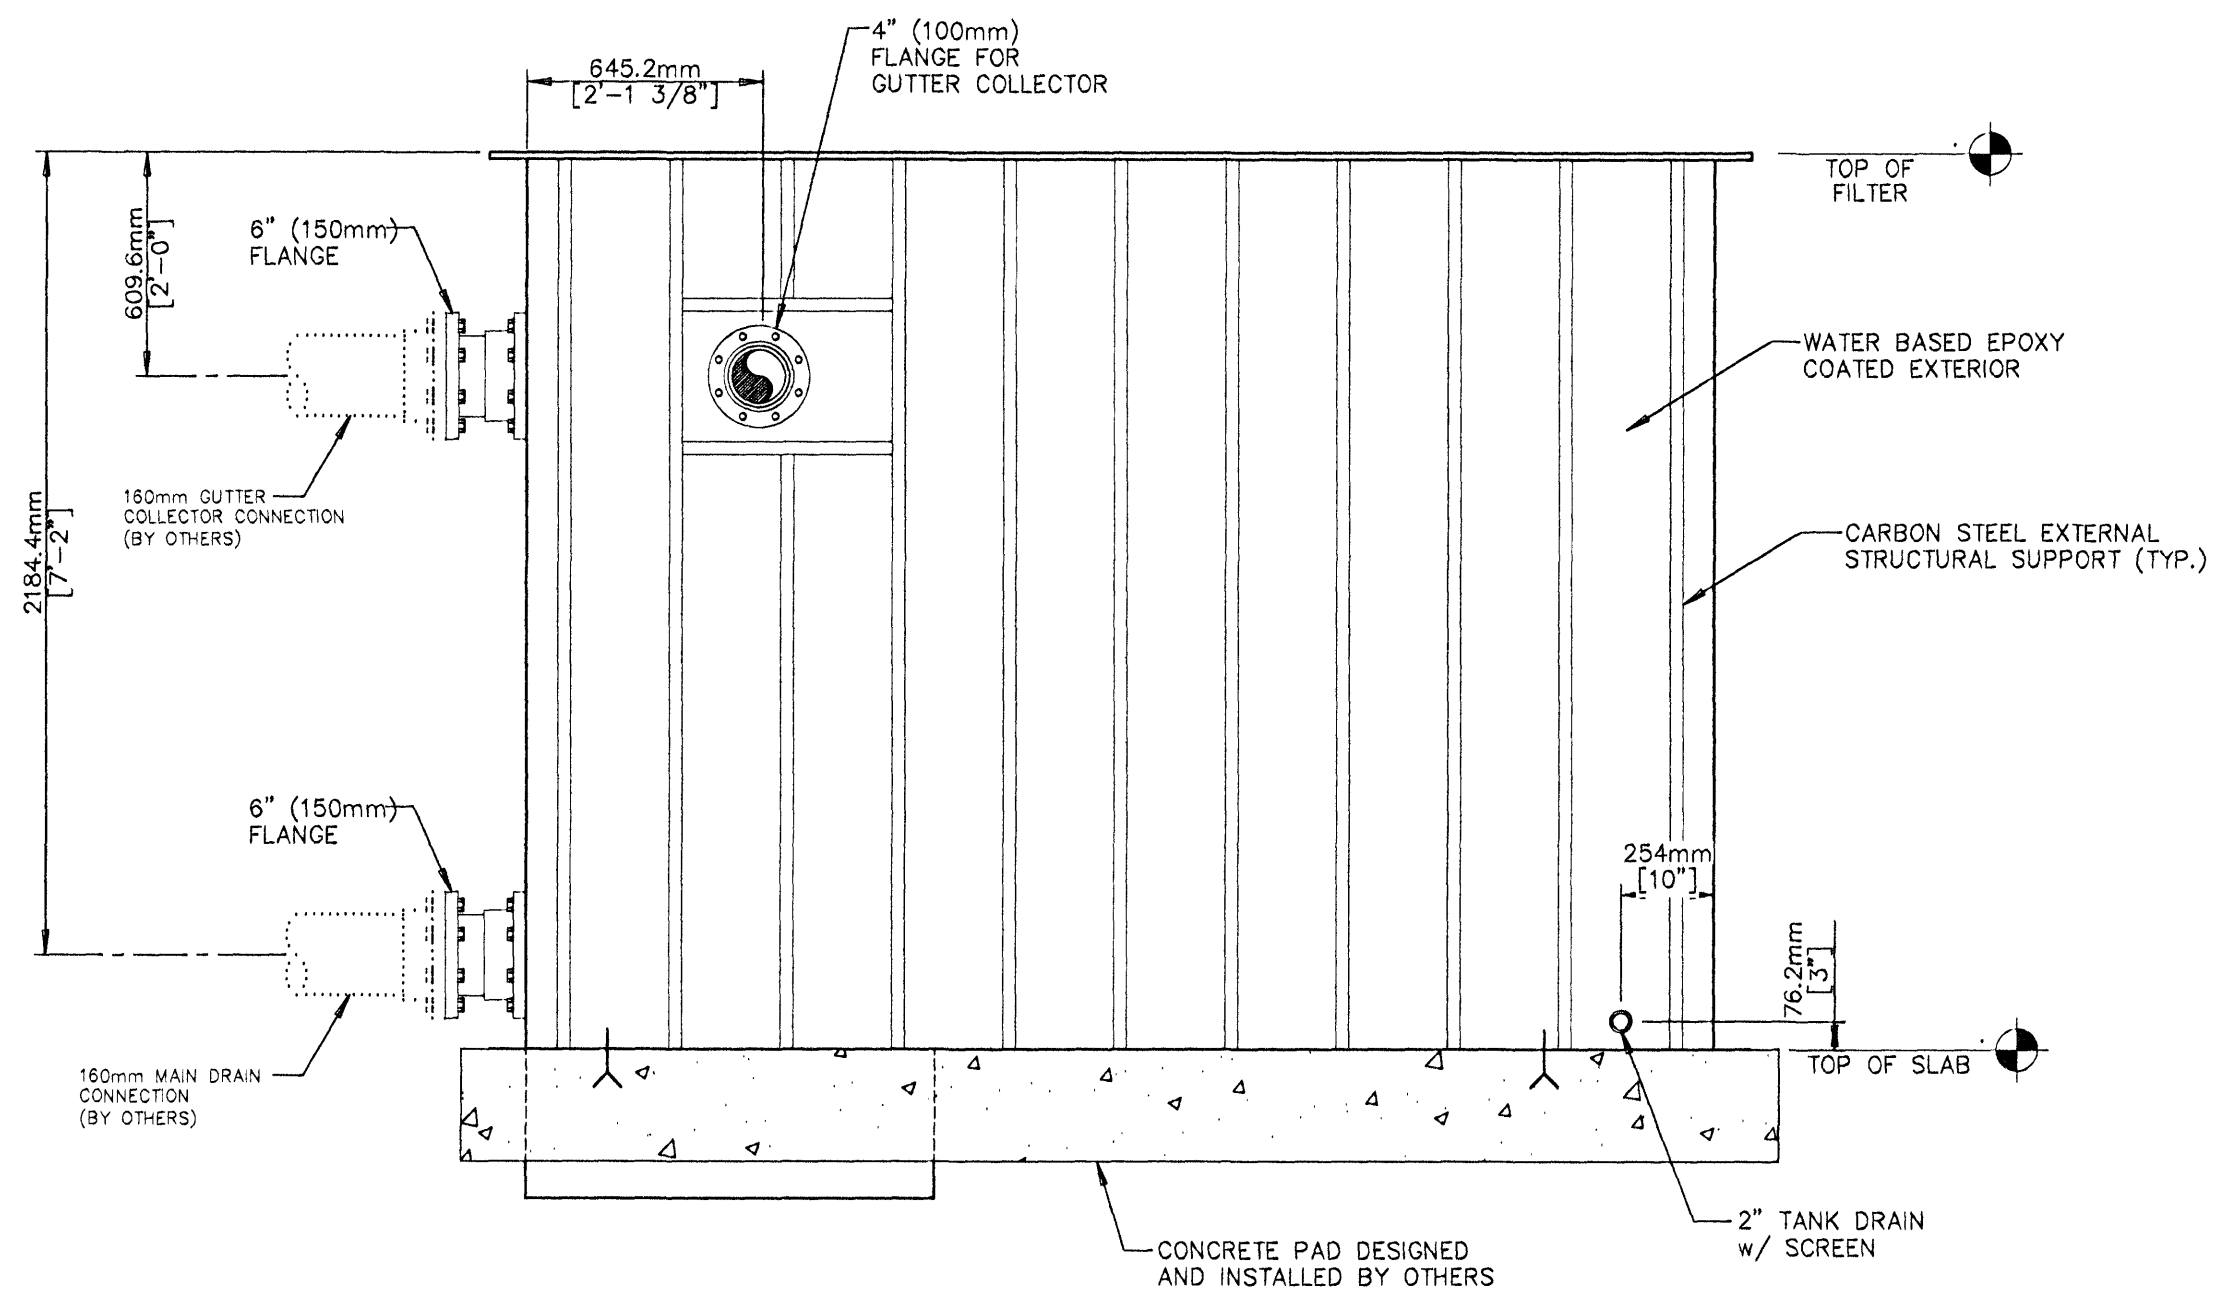

**B**  
8.3b  
FILTER ELEVATION

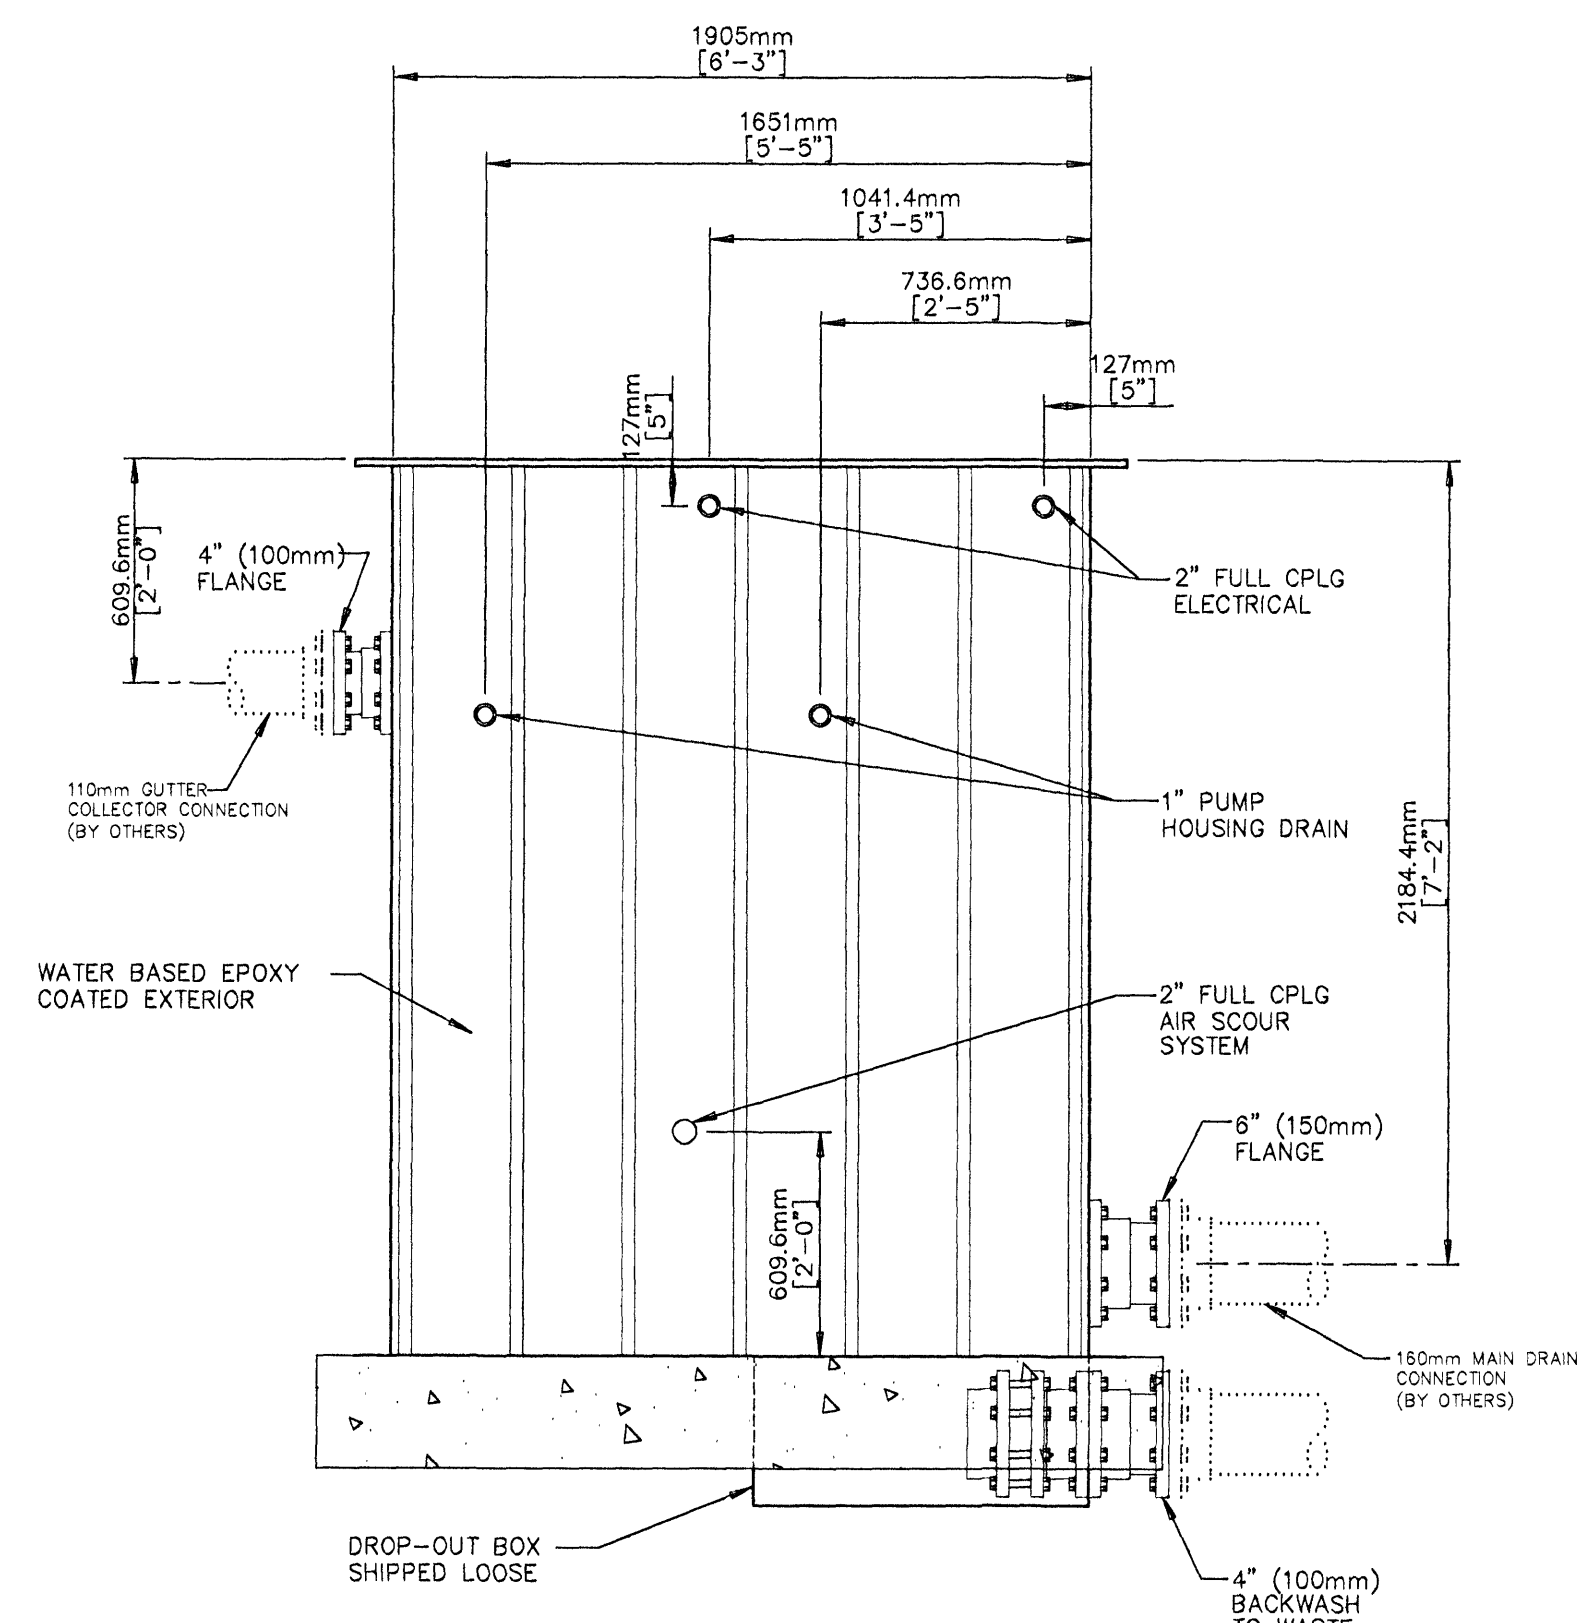

**D**  
8.3b  
FILTER ELEVATION

1. Do not scale drawings. Refer to or request specific dimensions.
2. Specific dimensions are assumed to be accurate. However, do not use for construction unless verified and certified.
3. Dimensions and details are subject to change without notice unless drawings are certified.
4. For clarity or reference, certain equipment or areas of construction may be shown. Do not assume all items or work illustrated on these drawings to be furnished by Nature Corporation. Refer to equipment schedule or scope of work for specific details.
5. When related work or equipment is shown, such illustration is for information or clarity only. Always refer to appropriate documents for specific details or instructions.

Sundmidstod  
Iceland

Samþykkt þann  
07 MAI 2008  
Byggingarfulltrúinn í Hafnarfirði  
F.h. Hrólfur S. Gunnlaugsson

*[Signature]*  
Kt. 110457-2789

**Strendingureh**  
verkeiðgjafi  
Hafnarvegur 13-15 • 220 Hafnarfirður  
Sími 565 5640 • strendingur@strendingur.is  
www.strendingur.is

UPDATED FILTER FITTINGS 9/21/07		
NO.	DESCRIPTION	DATE
REVISIONS		

**NATURE CORPORATION**  
5905 W. 74th Street  
Indianapolis, In 46278-1788  
(317)290-8828  
Fax: (317)290-9998

These drawings and the ideas, concepts, illustrations, and written information represented hereby are the property of Nature Corporation and shall not be distributed, copied, reproduced, or utilized in any manner except upon the expressed written consent of Nature Corporation. The recipient hereby acknowledges Nature's proprietary interest therein and agrees not to use these drawings or the ideas and concepts depicted herein except for the fabrication of the articles depicted herein for and on the behalf of Nature Corporation.

© 2007 NATURE CORPORATION  
PAGE TITLE:  
**VACUUM SAND FILTER #4**

DATE: 10/5/07	SHEET NO.:
FILE: Vacuum Sand Filters.dwg	8.3b
LAYOUT: 44 - Filter #4 Elevations	
DRAWN BY: SAL	
CHECKED BY: MTW	
PROJECT NO.:	