



A
8.2g
FILTER PLAN VIEW

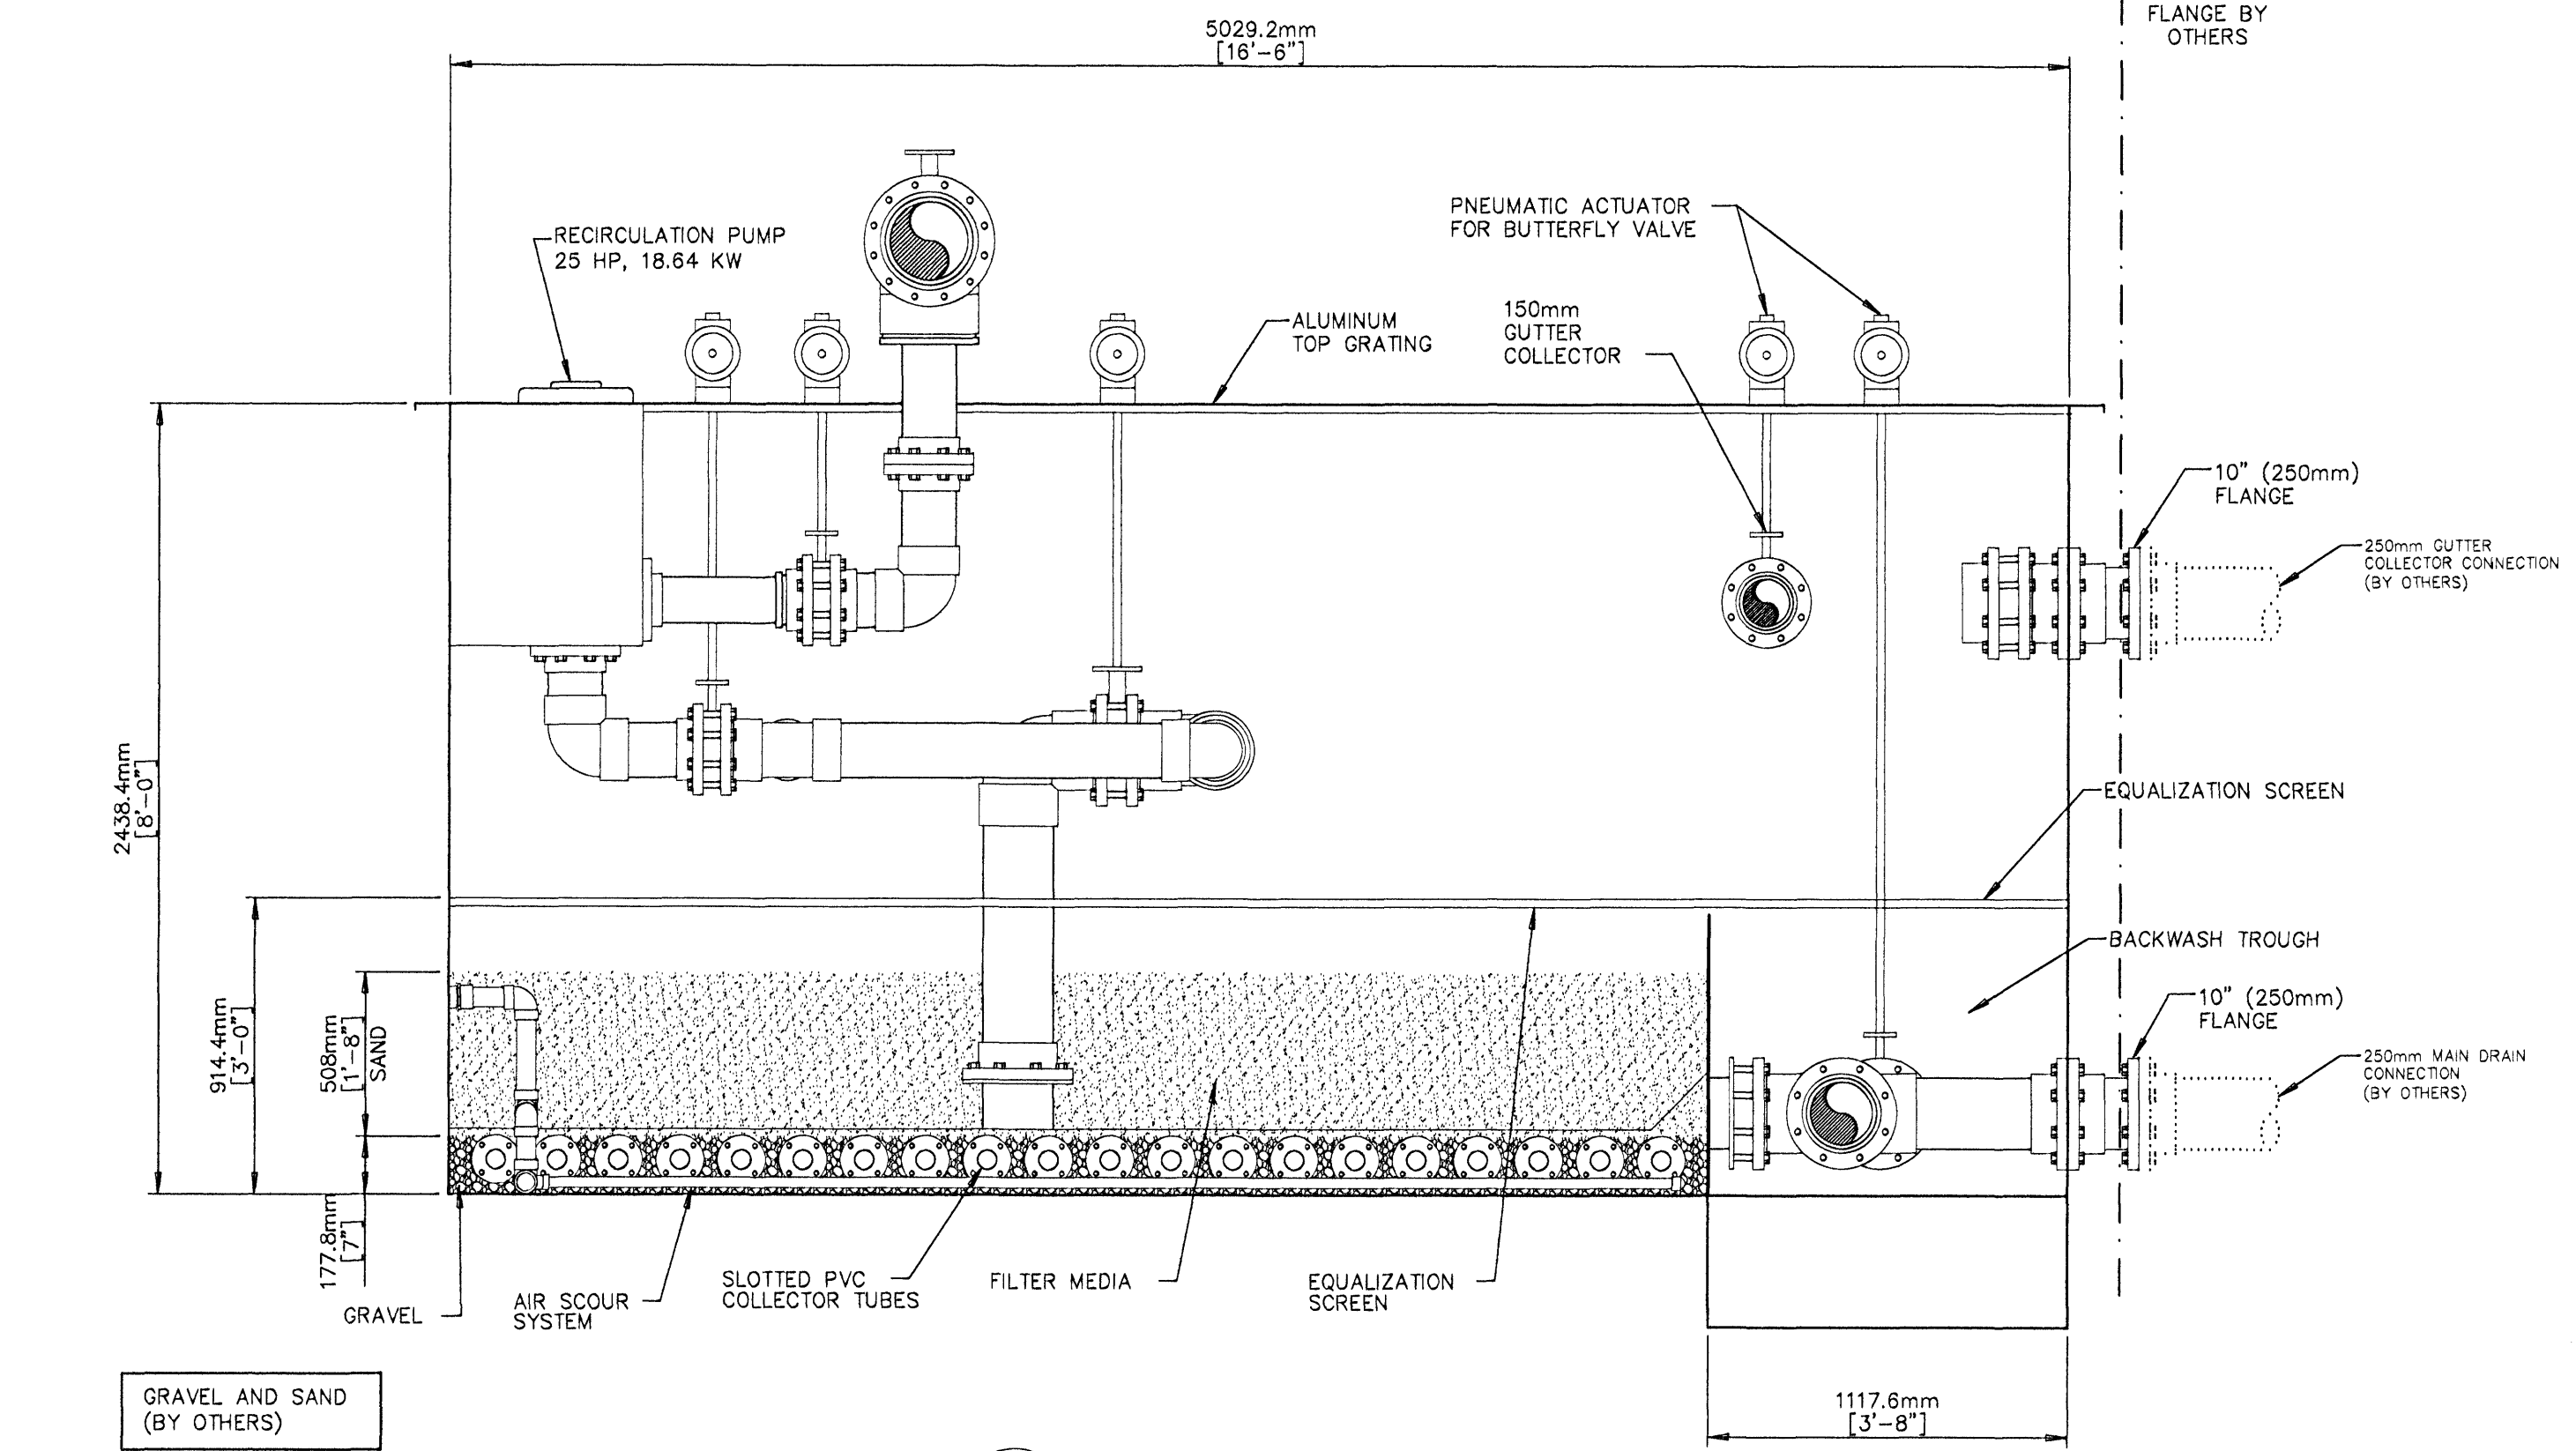

B
8.2g
FILTER SECTION A-A

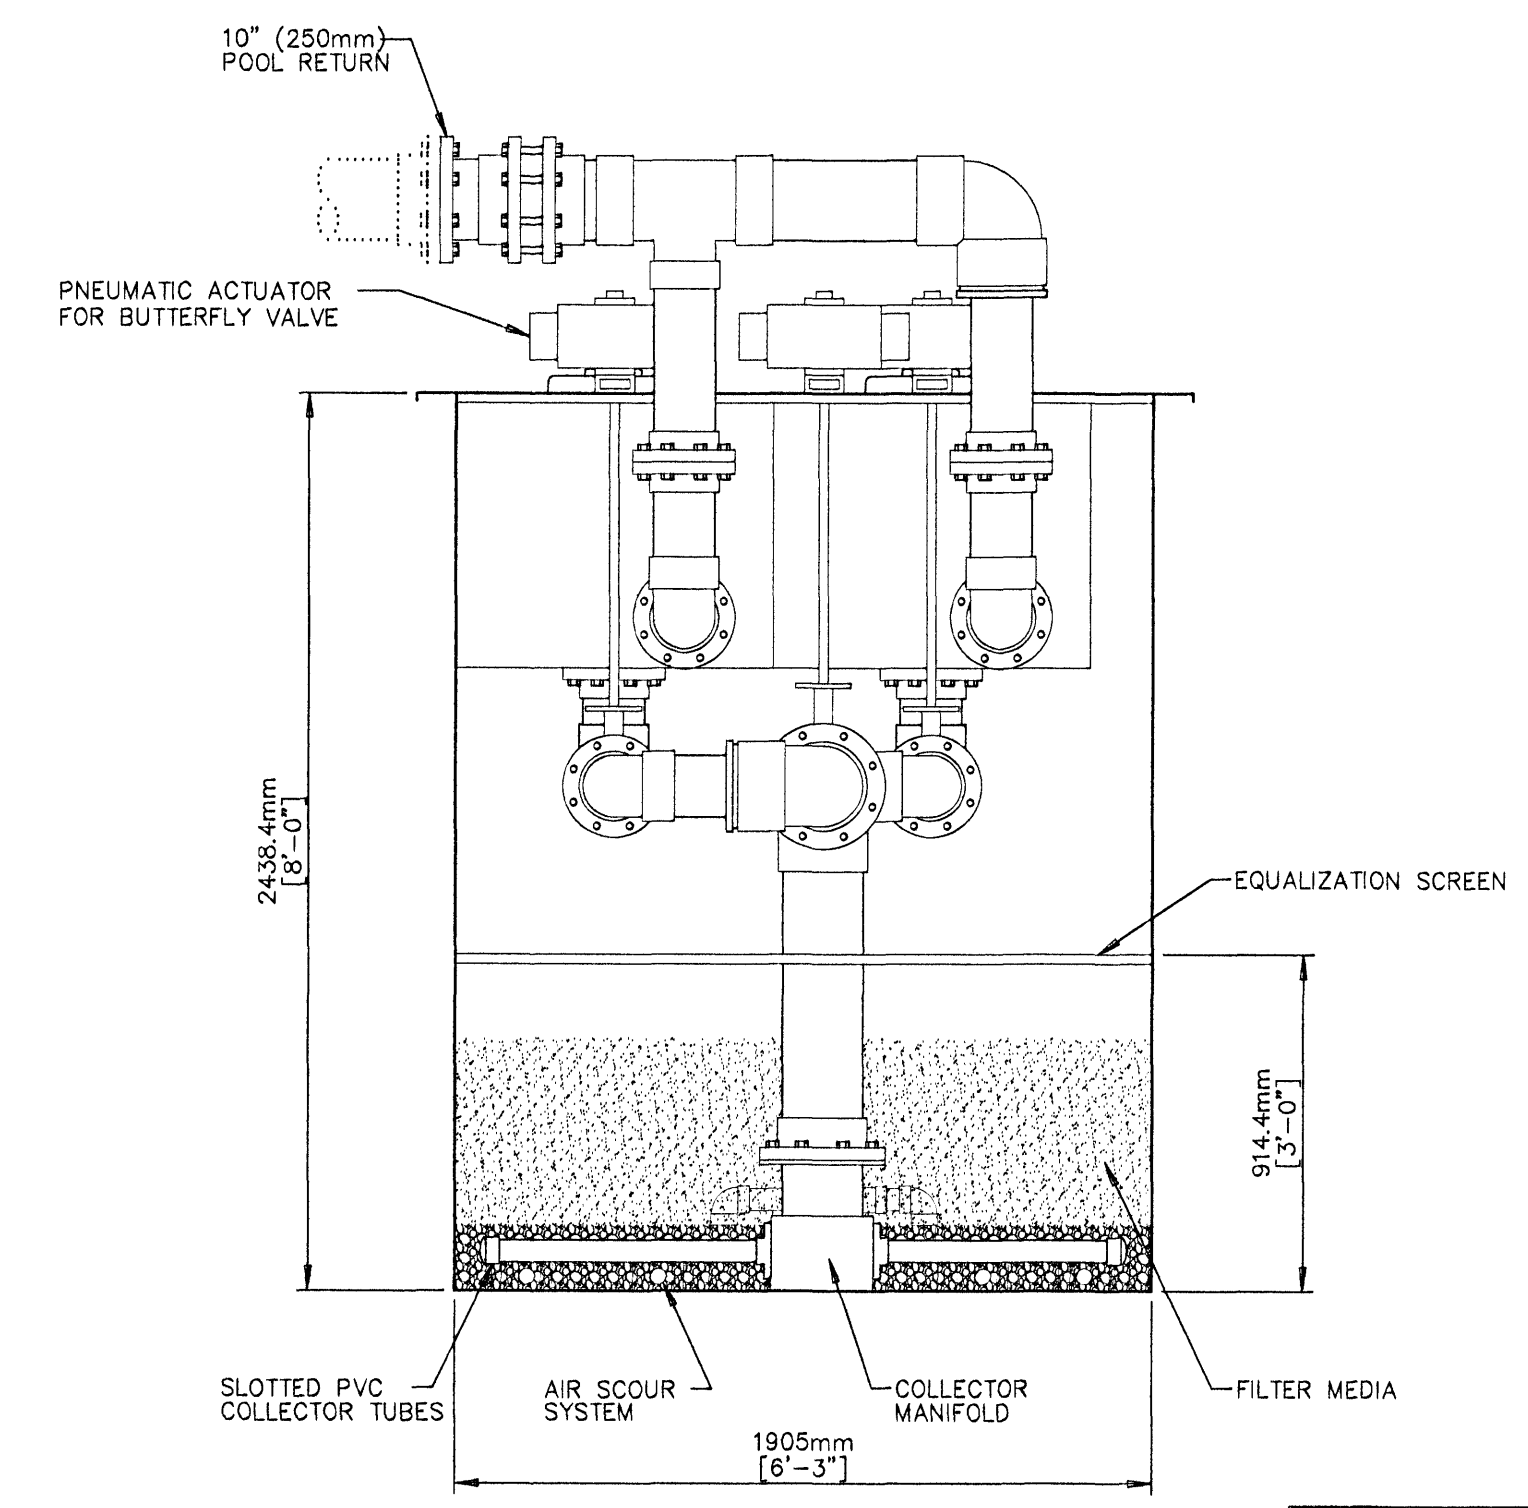

C
8.2g
FILTER SECTION B-B

NATARE VACUUM SAND
FILTRATION SYSTEM
MODEL NUMBER: 22900.80

FILTER AREA (SQ. FT.)	FILTRATION RATE (@ 20 GPM/SQ. FT.)	BACKWASH FLOW RATE (@ 15 GPM/SQ. FT.)	CUBIC FEET GRAVEL	CUBIC FEET SAND
80	1600	1200	47	134
GRAVEL AND SAND (BY OTHERS)				

EQUIPMENT SCHEDULE		
ITEM	QTY.	DESCRIPTION
1	2	RECIRCULATION PUMP, 25 HP, 18.64 KW
2	47 CU.FT.	GRAVEL
3	134 CU.FT.	SAND
4		
5		
6		
7		
8		
9		
10		

VALVE SEQUENCE													
OPERATION	1	2	3	4	5	6	7	8	9	10	11	12	13
FILTRATION	○	○	○	○	○	○	○	○	○	○	○	○	○
BACKWASH	○	○	○	○	○	○	○	○	○	○	○	○	○
DRAIN TO WASTE	○	○	○	○	○	○	○	○	○	○	○	○	○

- OPEN - CLOSED - CAN BE EITHER OPEN OR CLOSED

Sundmidstod
Iceland

Sampykkt þann
07 MAI 2008
Byggingarfulltrúinn í Hafnarfirði
F.h. Hrólfur S. Gunnlaugsson

Strendingur ehf.
Hafnarvegur 13-14 • 220 Hafnarfjörður
Sími 555 5540 • vafang@strendingur.is
www.strendingur.is

UPDATED FILTER FITTINGS 9/21/07		
NO.	DESCRIPTION	DATE
REVISIONS		

NATARE CORPORATION
5005 W. 74th Street
Indianapolis, IN 46278-1788
(317)290-8828
Fax: (317)290-9998

These drawings and the ideas, concepts, illustrations, and written information represented hereby are the property of Nature Corporation and shall not be distributed, copied, reproduced, or utilized in any manner except upon the expressed written consent of Nature Corporation. The recipient hereof acknowledges the confidential and proprietary nature of these drawings and acknowledges Nature's proprietary interest therein and agrees not to use these drawings or the ideas and concepts depicted herein except for the fabrication of the articles depicted herein for and on the behalf of Nature Corporation.

© 2007 NATARE CORPORATION

PAGE TITLE:
VACUUM SAND FILTER #3

DATE: 10/5/07
FILE: Vacuum Sand Filters.dwg
LAYOUT: 80 - Filter #3 Plan
DRAWN BY: SAL
CHECKED BY: MTW
PROJECT NO.:
SHEET NO.:
8.2g

- Do not scale drawings. Refer to or request specific dimensions.
- Specific dimensions are assumed to be accurate. However, do not use for construction unless verified and certified.
- Dimensions and details are subject to change without notice unless drawings are certified.
- For clarity or reference, certain equipment or areas of construction may be shown. Do not assume all items or work illustrated on these drawings to be furnished by Nature Corporation. Refer to equipment schedules or scope of work for specific details.
- When related work or equipment is shown, such illustration is for information or clarity only. Always refer to appropriate documents for specific details or instructions.