

Sundmidstod

Iceland

Sampykkt bann
07 MAI 2008
Byggingarfulltrúinn í Hafnarfirði
F.h. Hrólfur S. Gunnlaugsson

Dr. Ósmi
Kt. 110457-2789

Strendingurahl
Flönguakú 18-19, 280 Hafnarfjörður
Sími 552 5840 • strendingur@strendingur.is
www.strendingur.is

REVISIONS		
NO.	DESCRIPTION	DATE
1	FILTER NEEDED TO BE 7" LONGER	9/21/07







NATURE CORPORATION
5005 W. 74th Street
Indianapolis, In 46278-1786
(317)290-8828
Fax:(317)290-9998

These drawings and the ideas, concepts, illustrations, and written information represented hereby are the property of Nature Corporation and shall not be distributed, copied, reproduced, or utilized in any manner except upon the expressed written consent of Nature Corporation. The recipient hereof acknowledges the confidential and proprietary nature of these drawings and acknowledges Nature's proprietary interest therein and agrees not to use these drawings or the ideas and concepts depicted herein, except for the fabrication of the articles depicted herein for and on the behalf of Nature Corporation.

© 2007 NATURE CORPORATION
PAGE TITLE:
VACUUM SAND FILTER #2

DATE: 10/5/07
FILE: Vacuum Sand Filters.dwg
LAYOUT: 104 - Filter #2 Elevations
DRAWN BY: SAL
CHECKED BY: MTW
PROJECT NO.: SHEET NO.:
8.1f

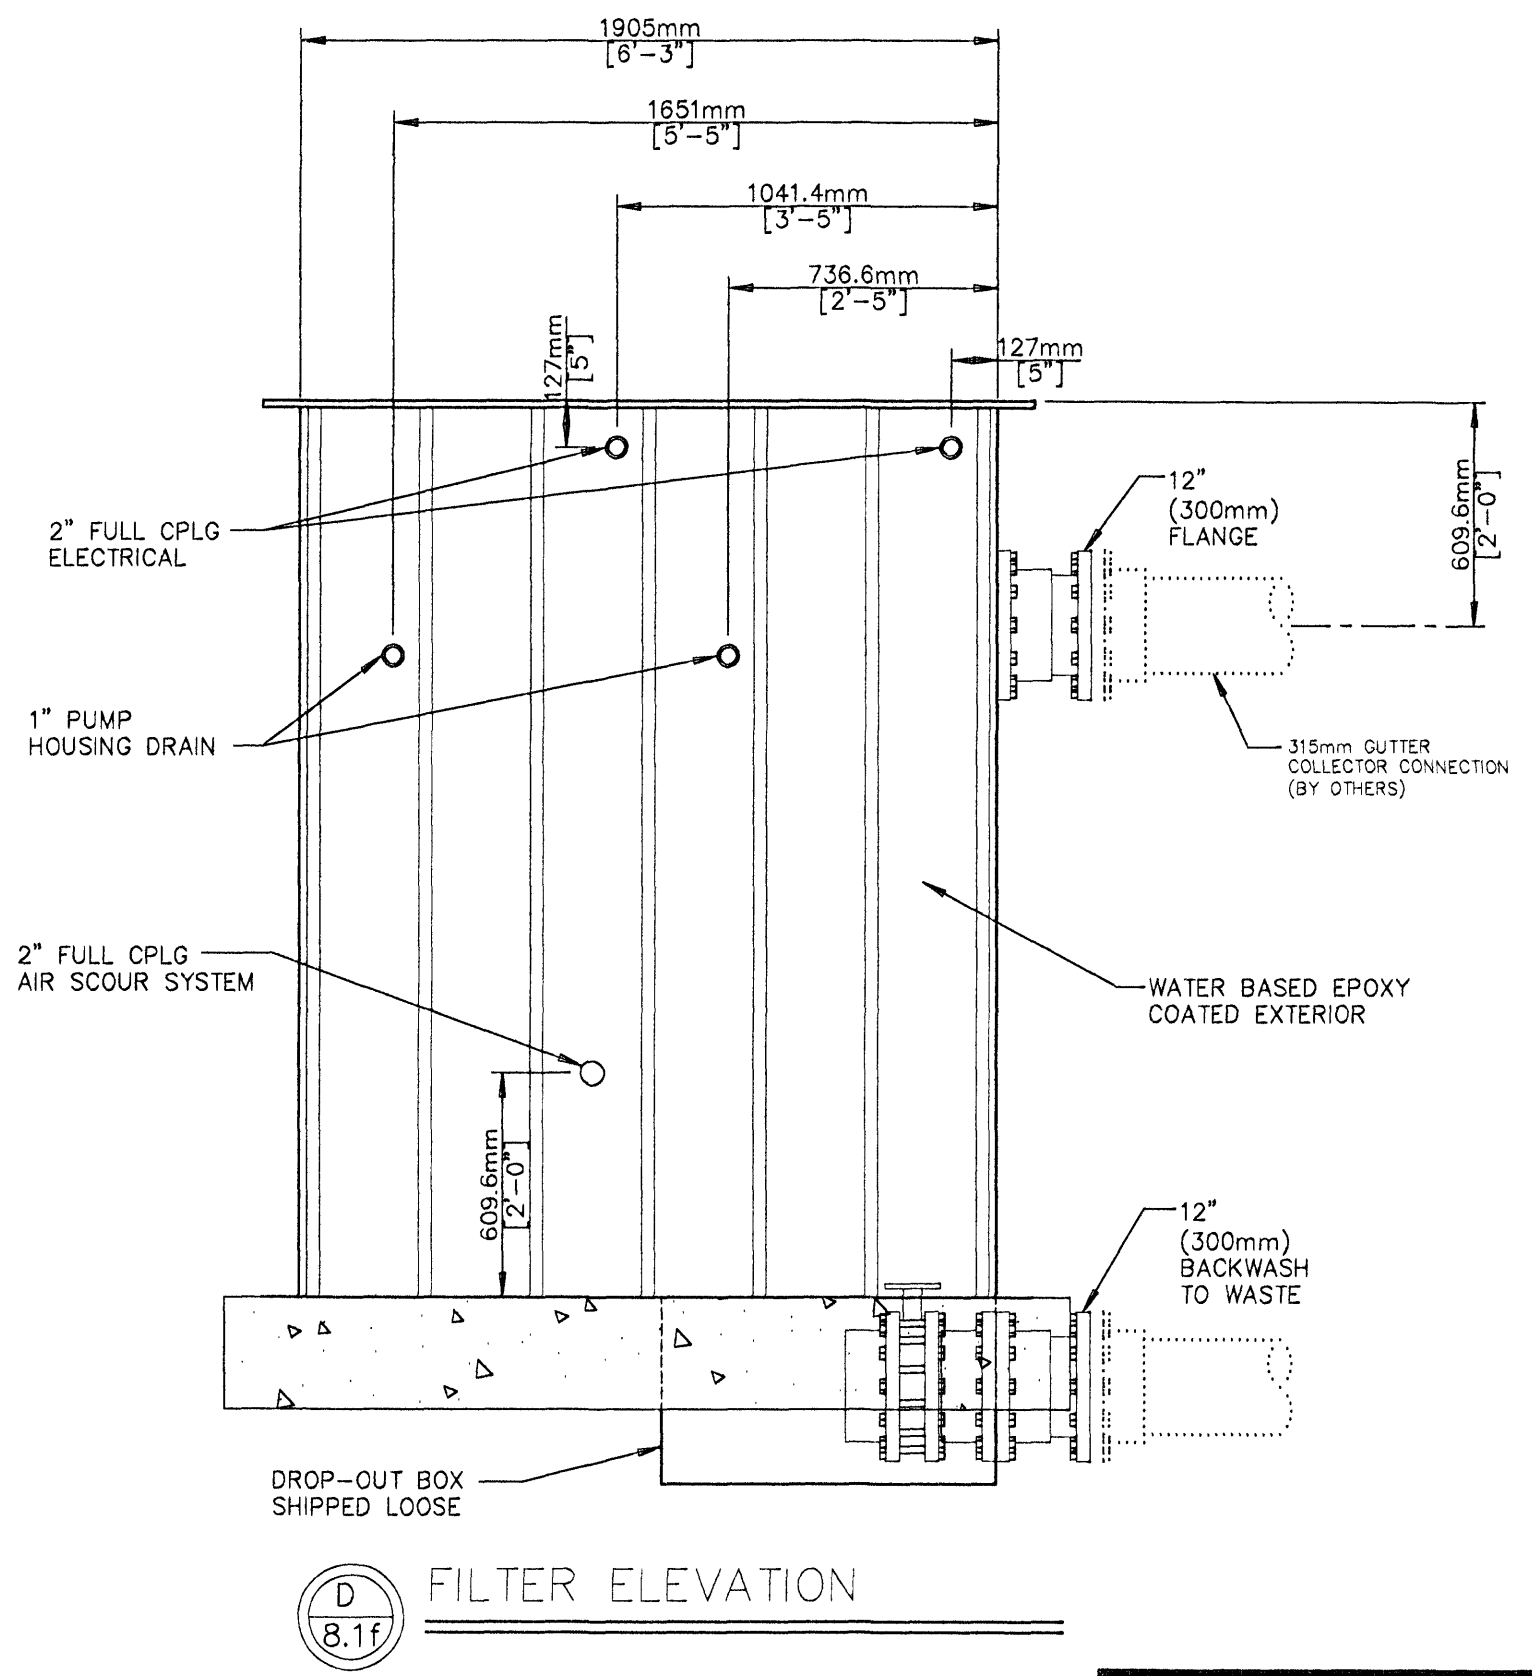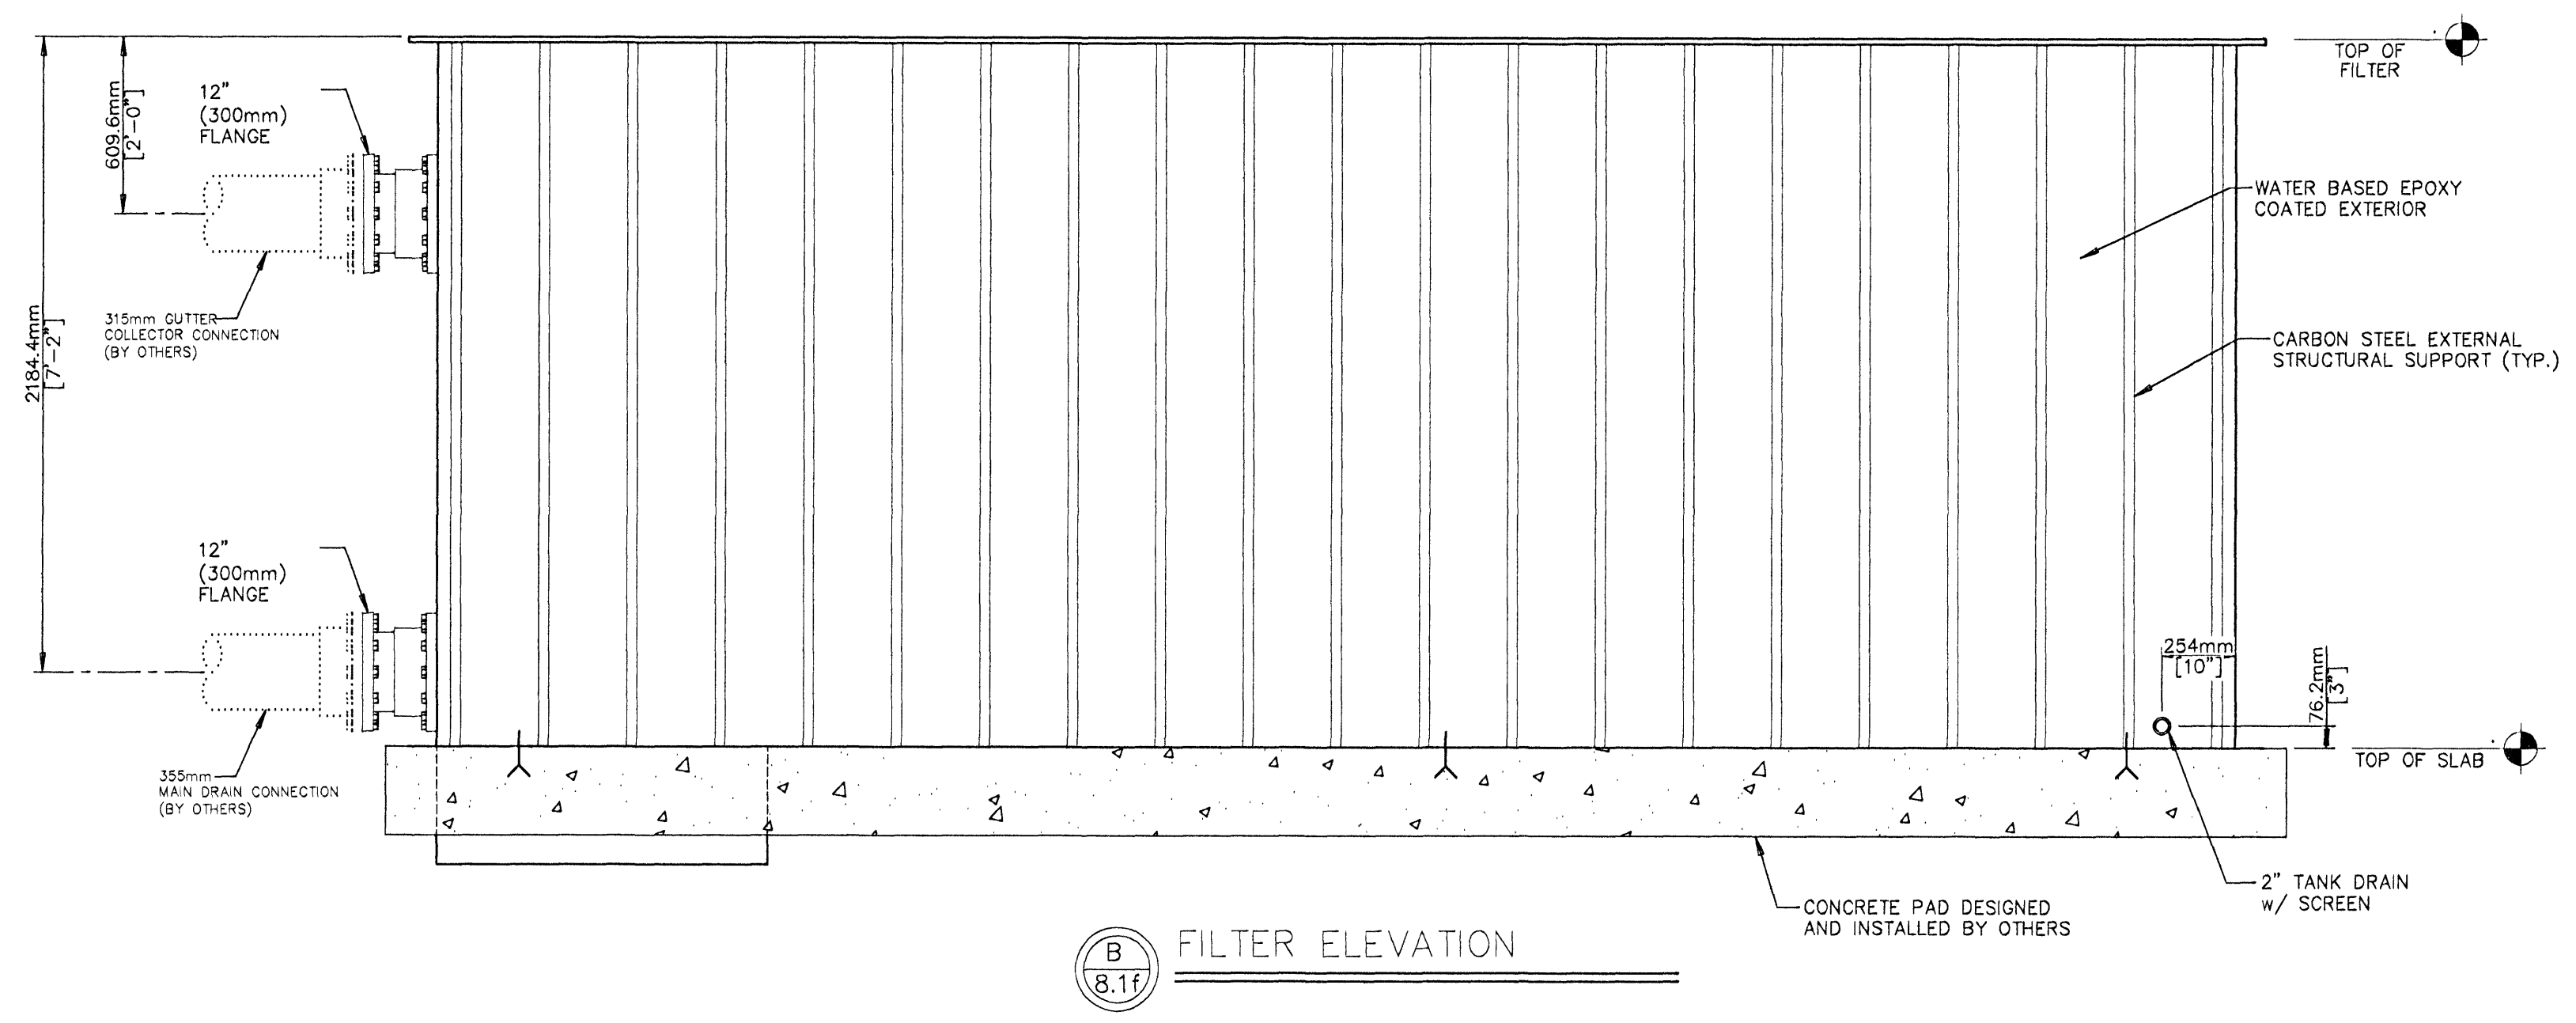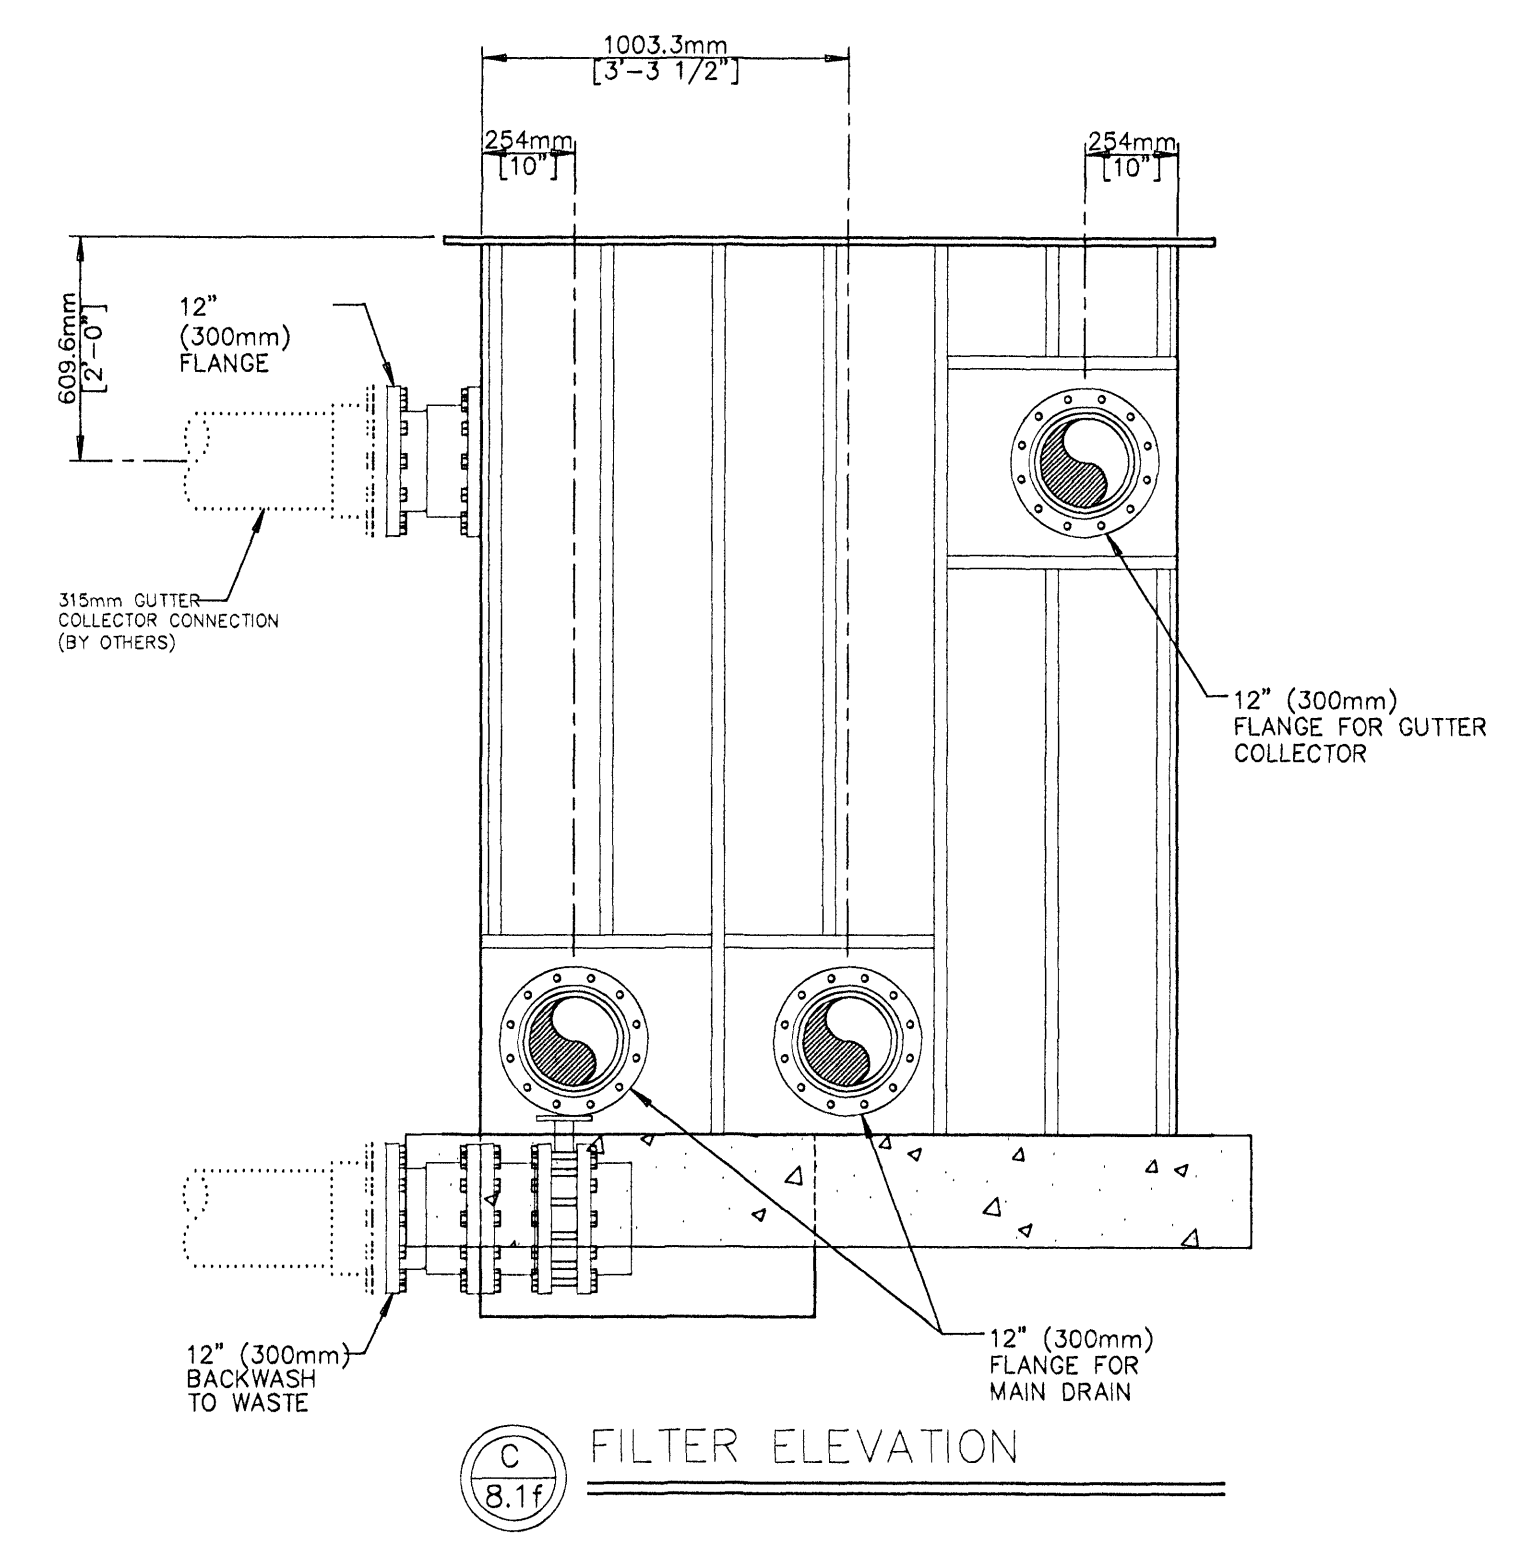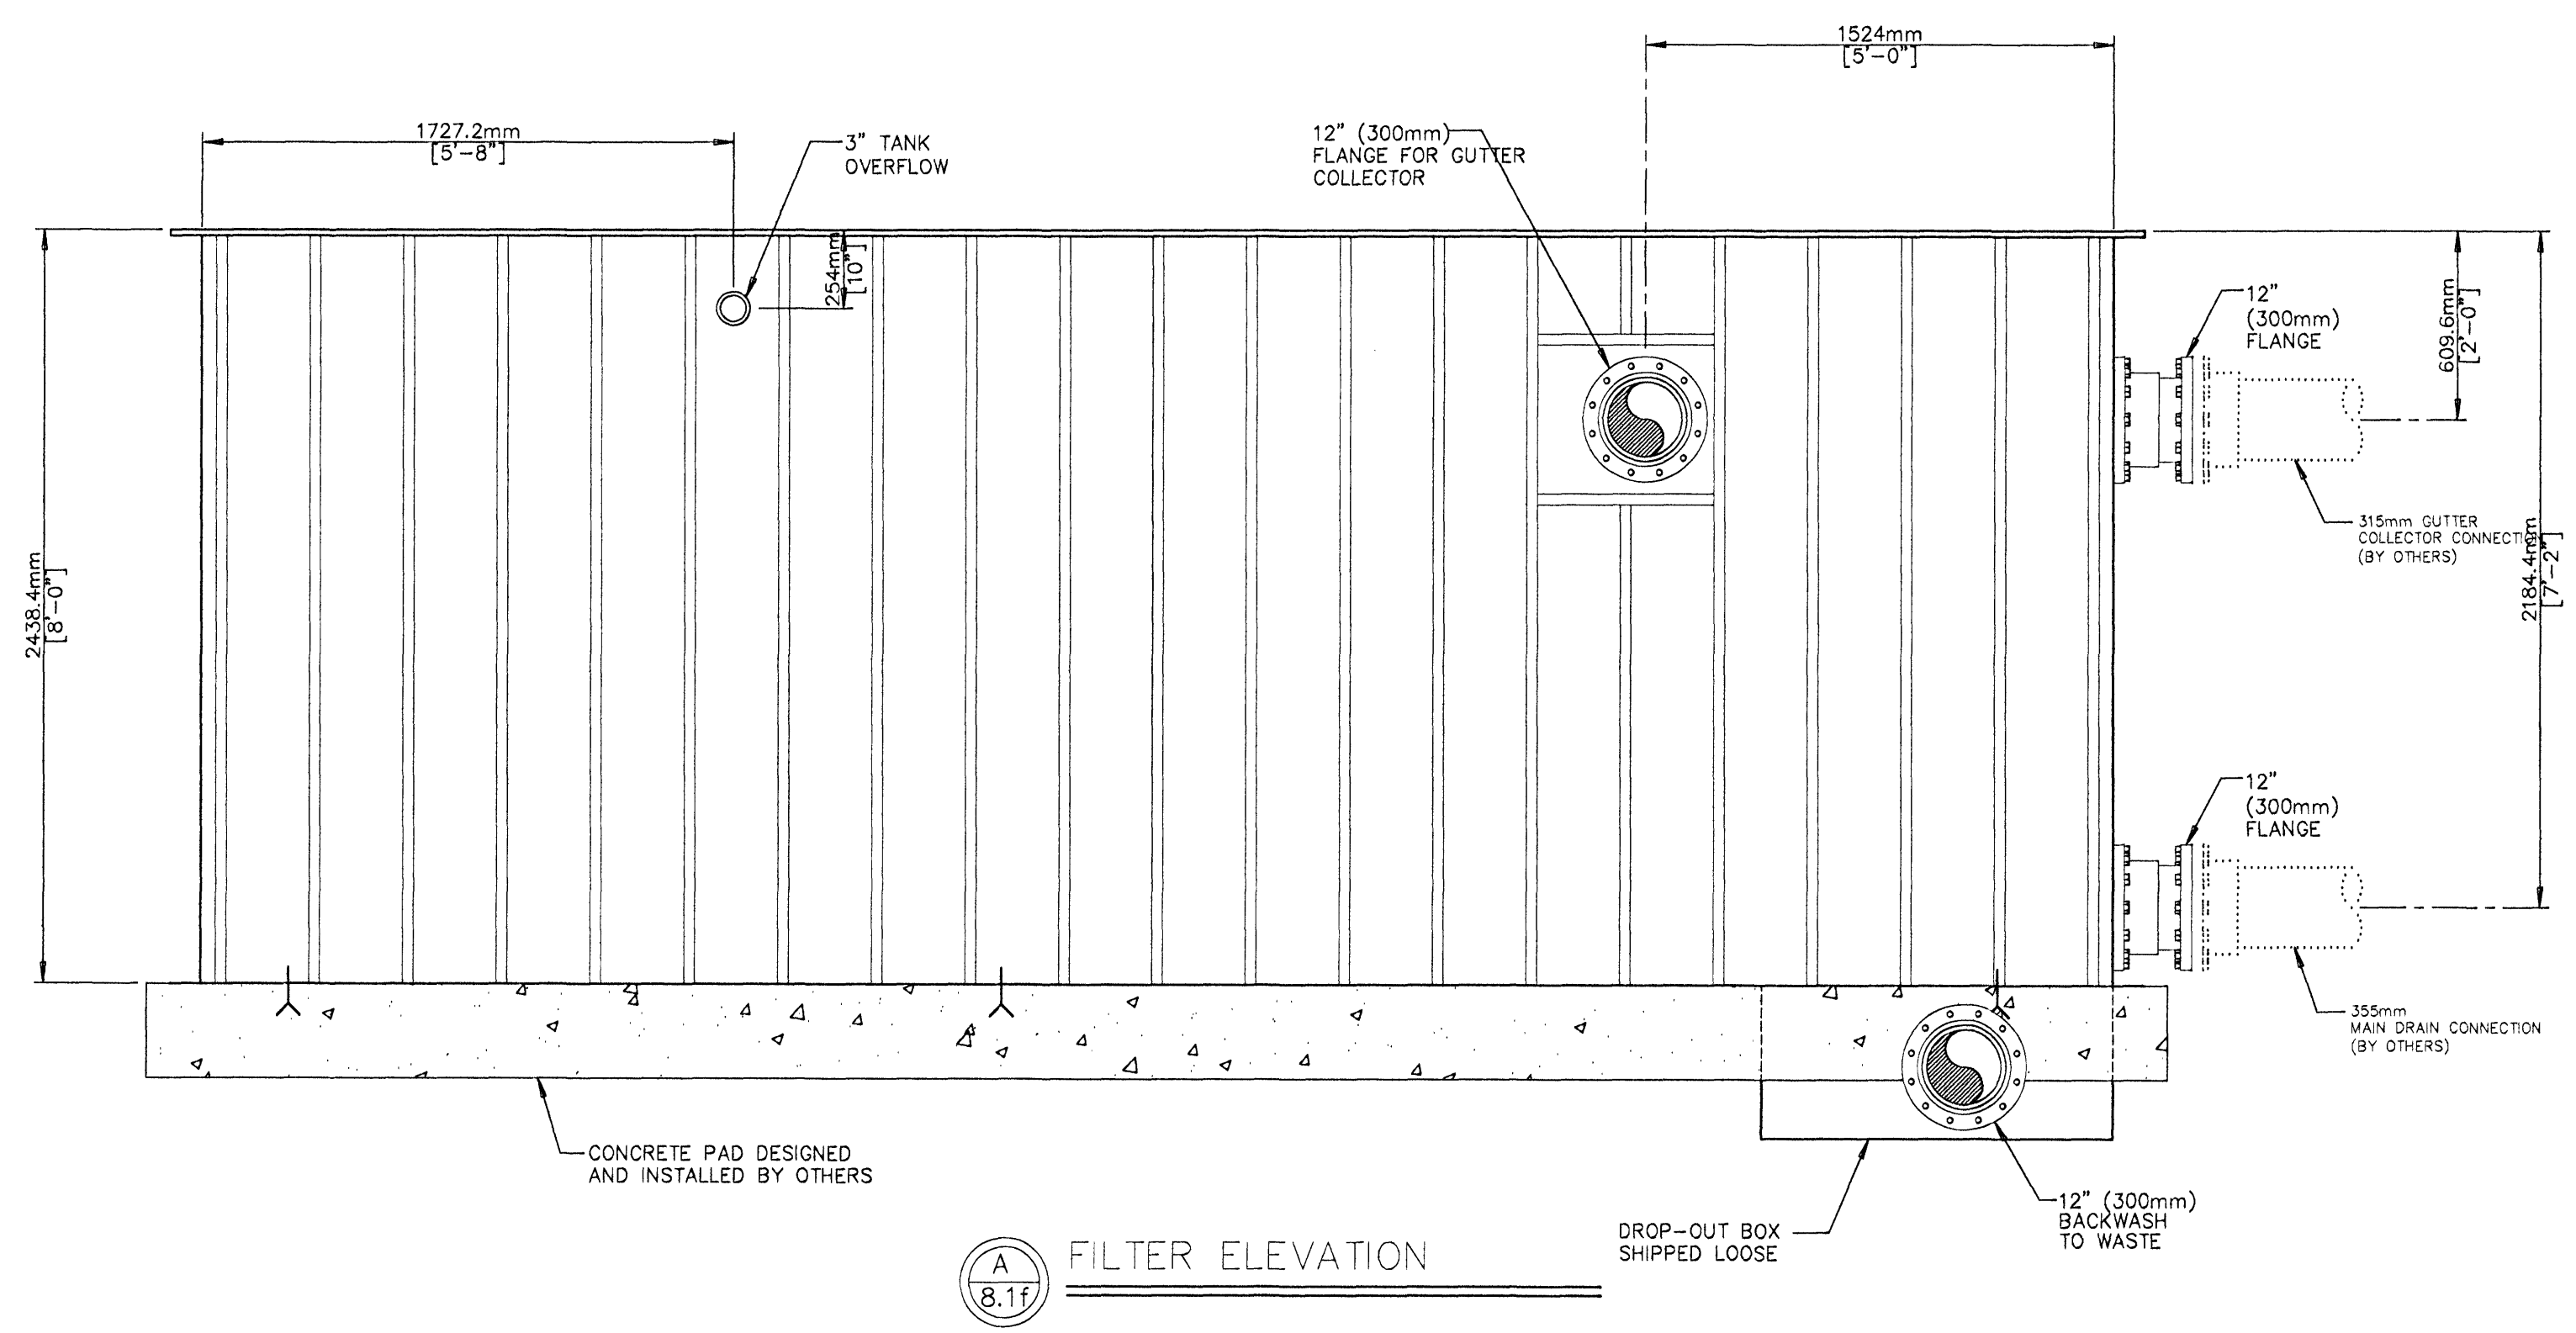

- Do not scale drawings. Refer to or request specific dimensions.
- Specific dimensions are assumed to be accurate. However, do not use for construction unless verified and certified.
- Dimensions and details are subject to change without notice unless drawings are certified.
- For clarity or reference, certain equipment or areas of construction may be shown. Do not assume all items or work illustrated on these drawings to be furnished by Nature Corporation. Refer to equipment schedule or scope of work for specific details.
- When related work or equipment is shown, such illustration is for information or clarity only. Always refer to appropriate documents for specific details or instructions.