



13 FEB 2009  
VPS


Upprunalegur höfundur: ASK

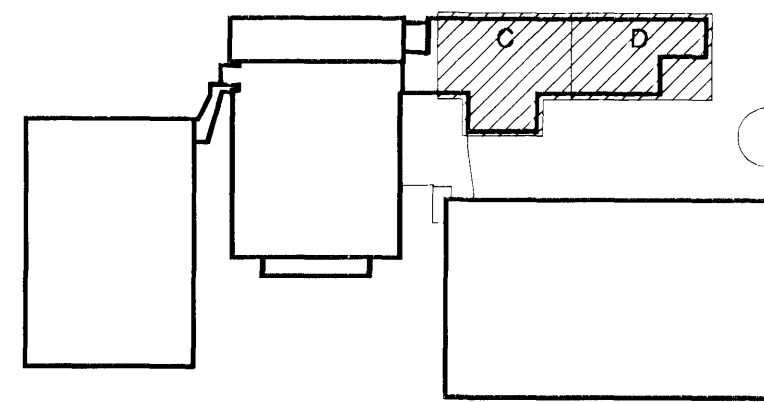


Lykilmynd mkv: 1:2000

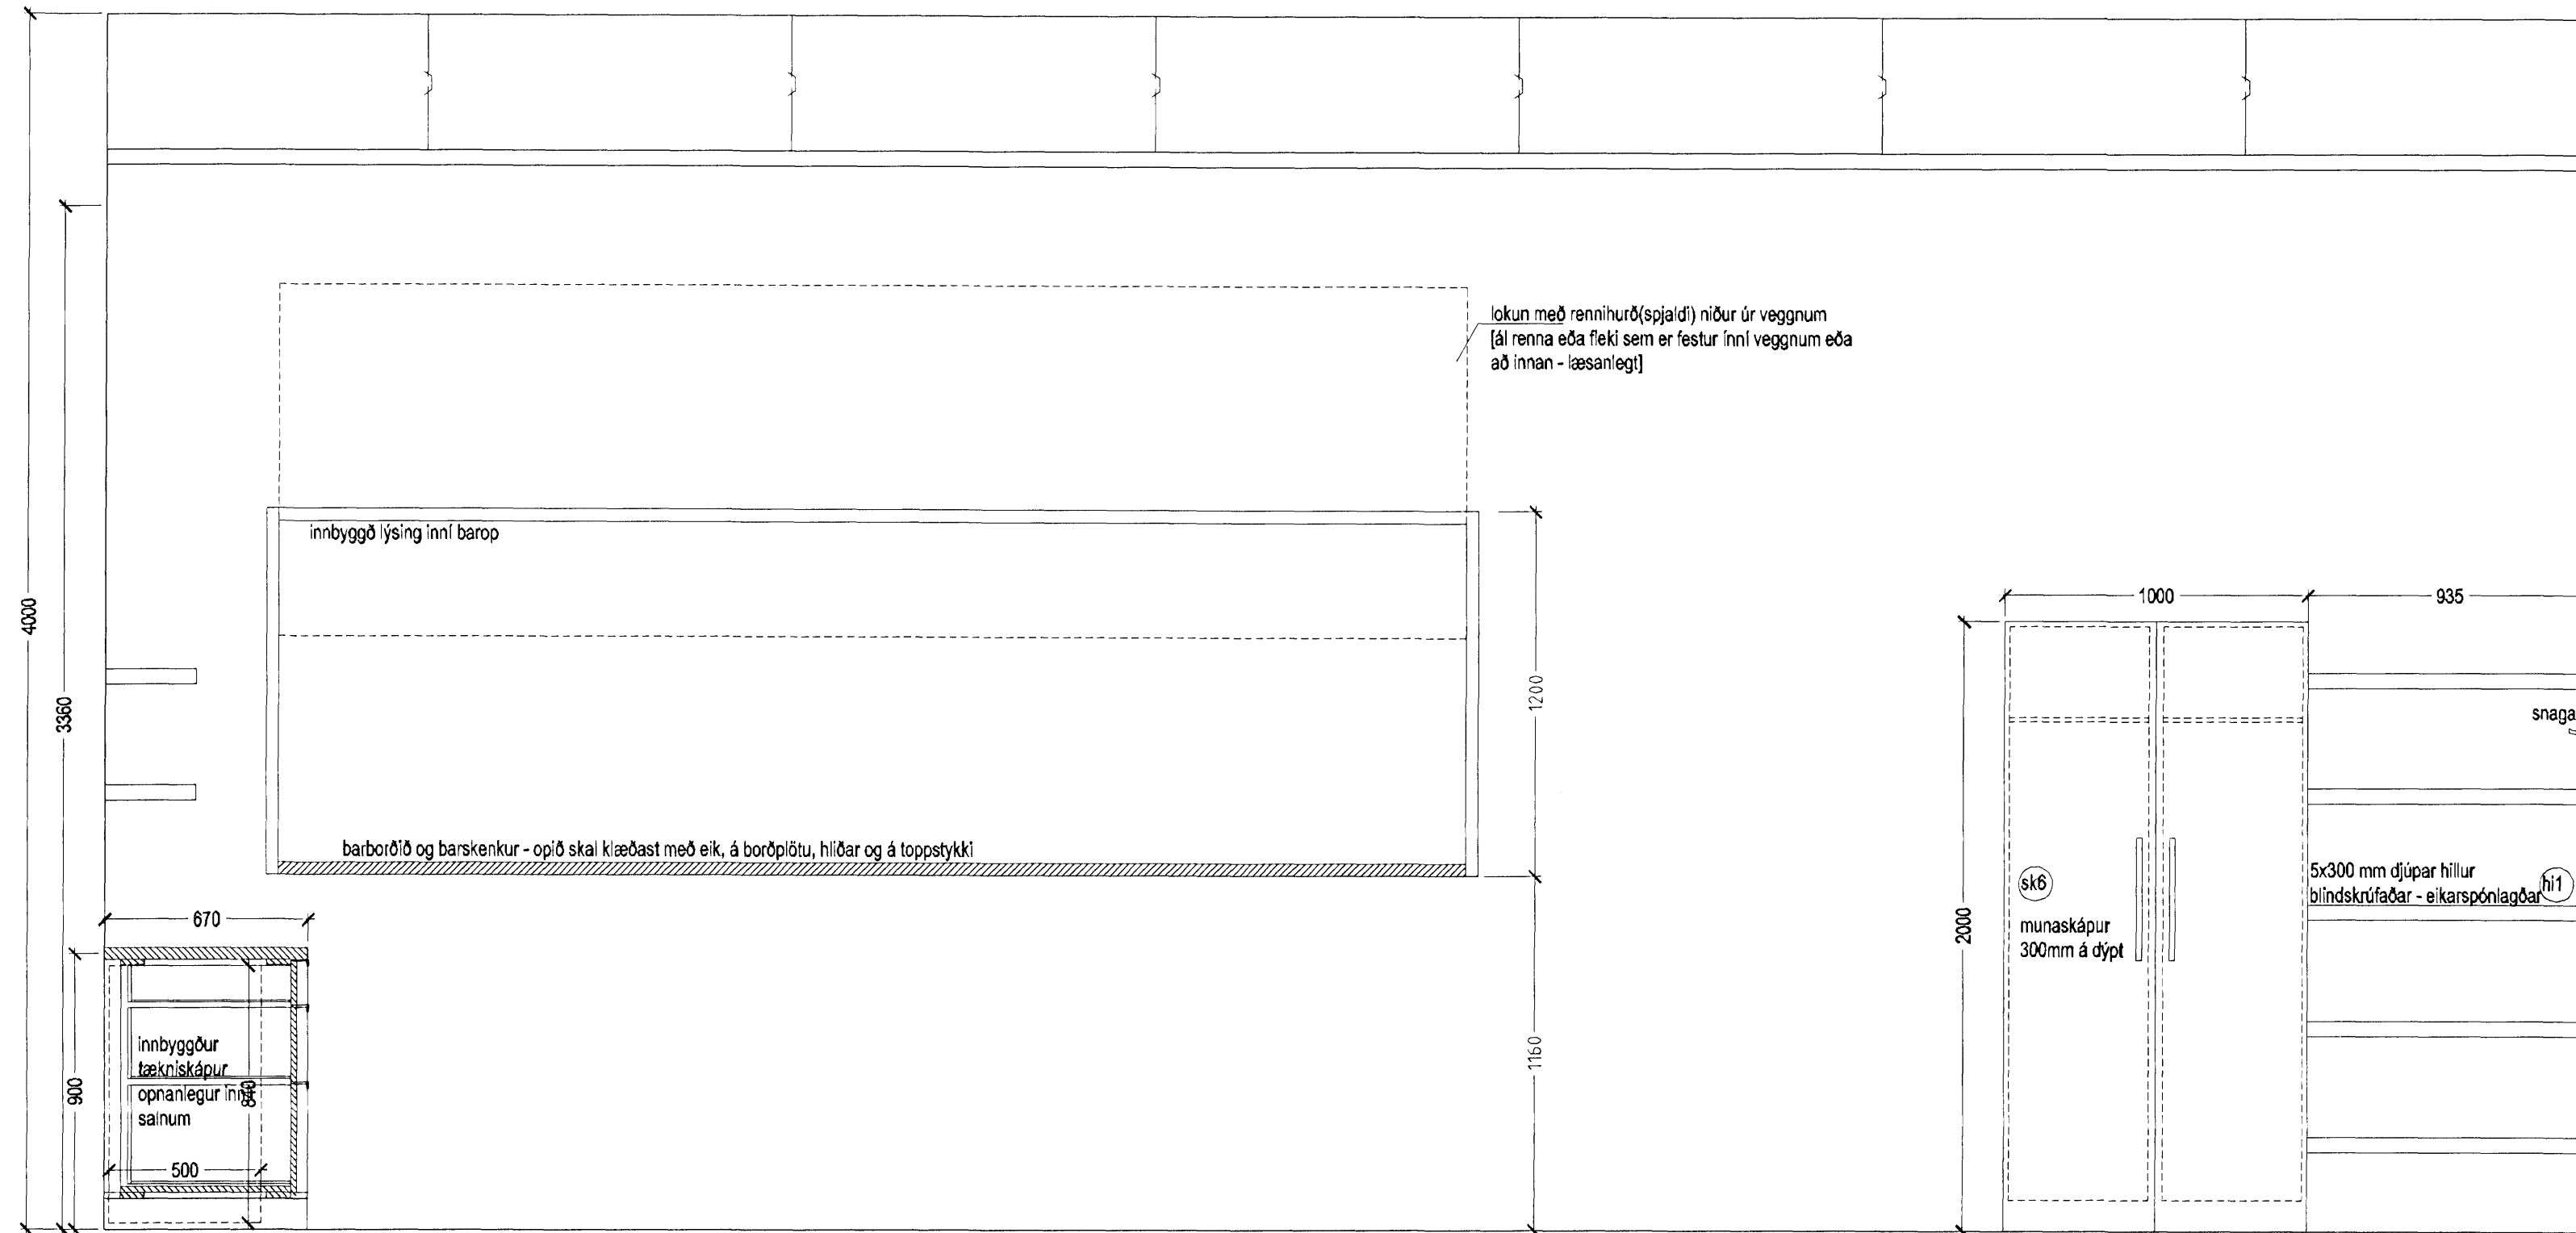

SNID D-D í mkv. 1:20

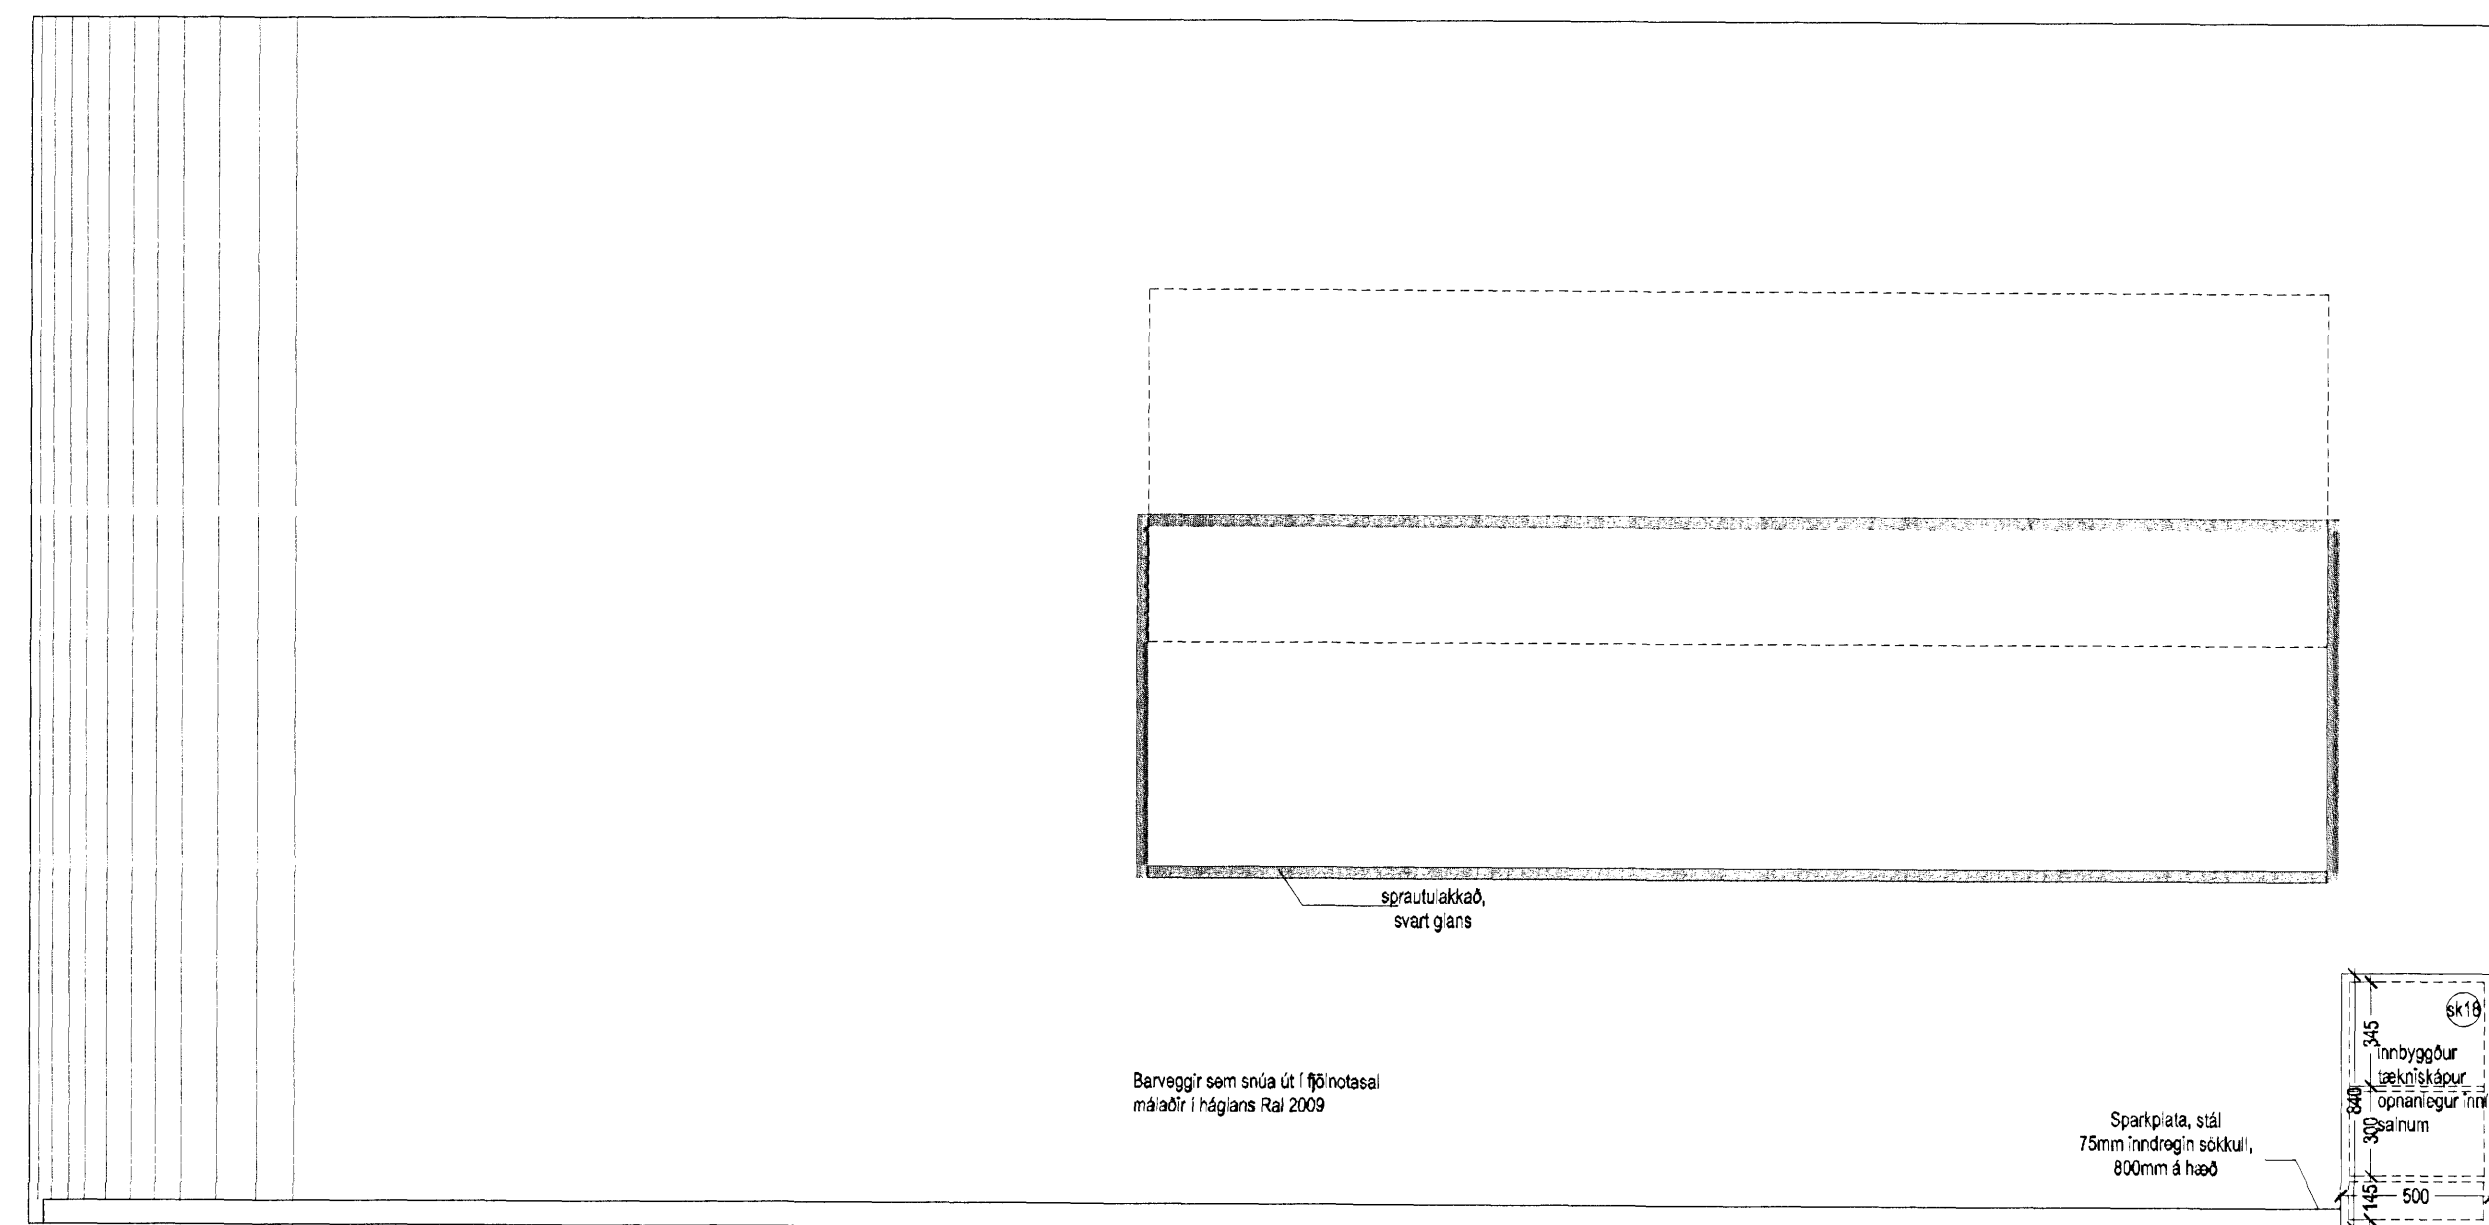

ASÝND Á BARHLIÐ - 1:25

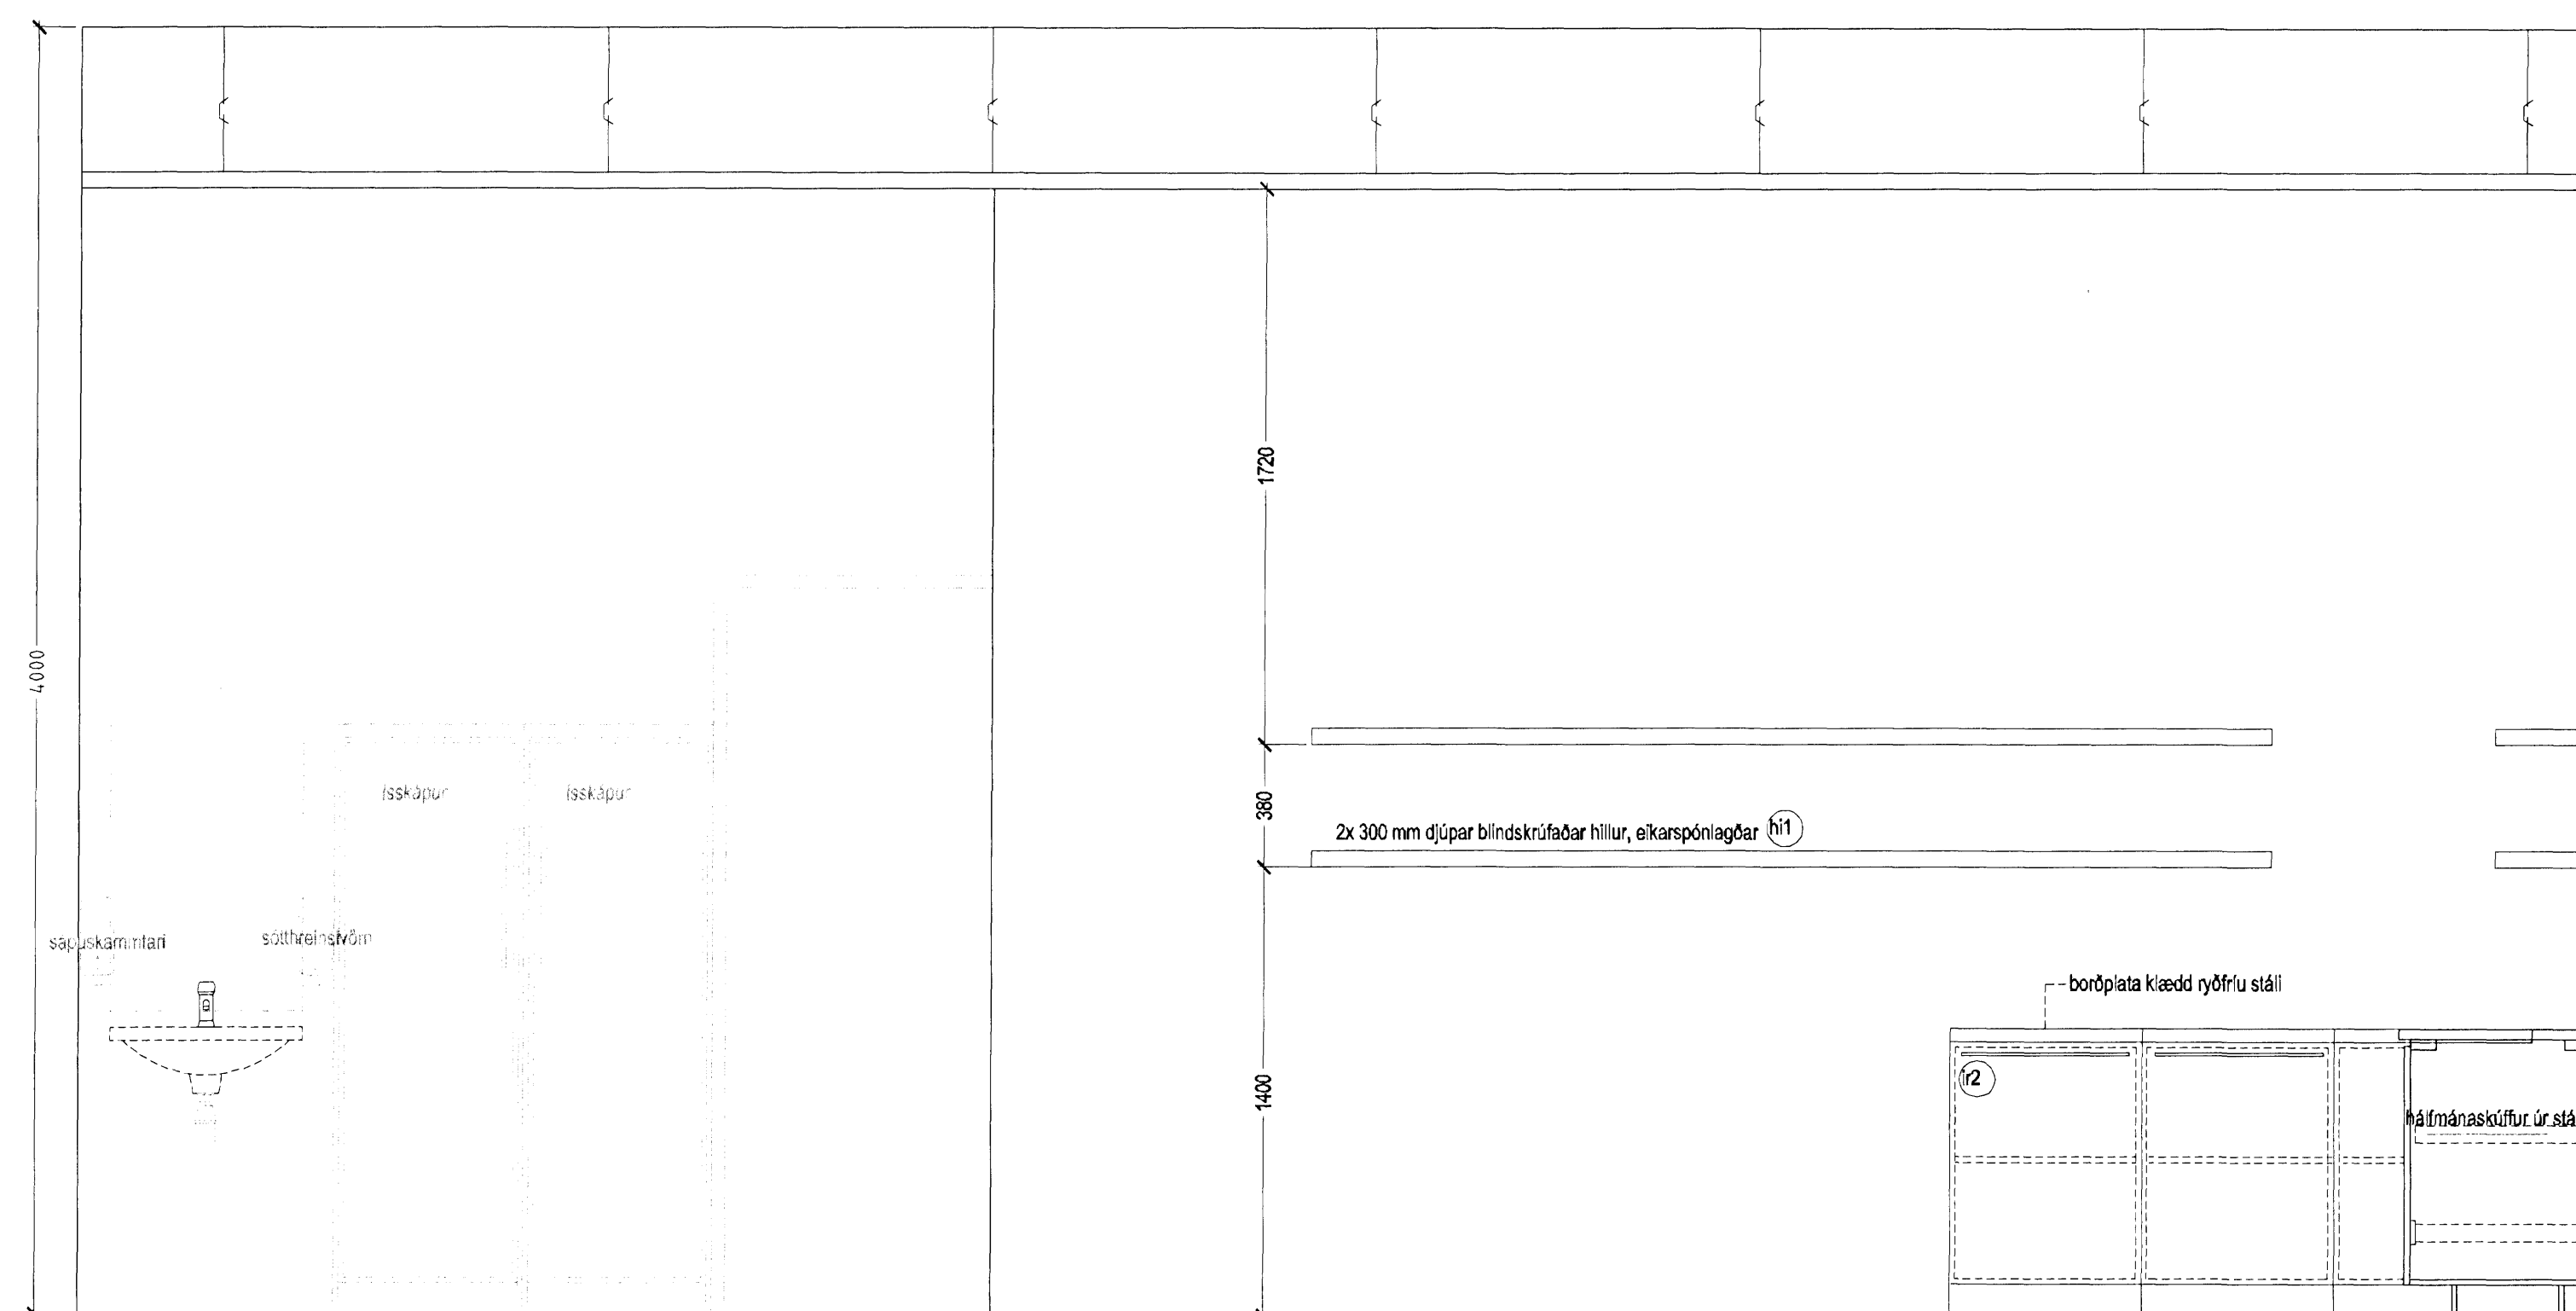

SNID E-E í mkv. 1:20

Útg. Dags.	Telkn.	Breyting	Samb. af Dags- verkkaupa

Fasteignafélag Hafnarfjarðar  
Íþróttamiðstöðin Kaplarkrika



0604-A

Landnúmer: 121342  
Stgr: 48001000

HLUTATEIKNINGAR  
INNRETTINGAR  
ELDHÚS

(79)-A06-010

MKV.: 1:20/1:25  
TEIKNAD: SE/AMT/BSS/JBE  
ÚTGÁFA DAGS: 18.05.2007  
STOFN. DAGS: 13.09.2006

ÚTGÁFA 00

Jón Ólafur Ólafsson FAL  
KE 090668-1059

Sigurður Eljárnsson FAL  
KE 110457-2789

BATTERIÐ  
ARKITEKTAR

KE 521291-1259  
Tónuáramni 1  
220 Hafnarfjörð

Sigurður Harðarson FAL  
KE 030446-3999

S: 54 54 700 F: 54 54 701  
Netfang: batteri@arkitekt.is  
Hólmásvegur www.arkitekt.is

© BATTERIÐ EHF  
ÖLL AFRÖT OG AFRITUN TEIKNINGAR AD HLUTA EGA I HIELD ER HÁÐ SKRIFLEGGU LEYRI HÖFUNDA