




DEILI 3
ÞAKKANTUR Á GÖFLUM

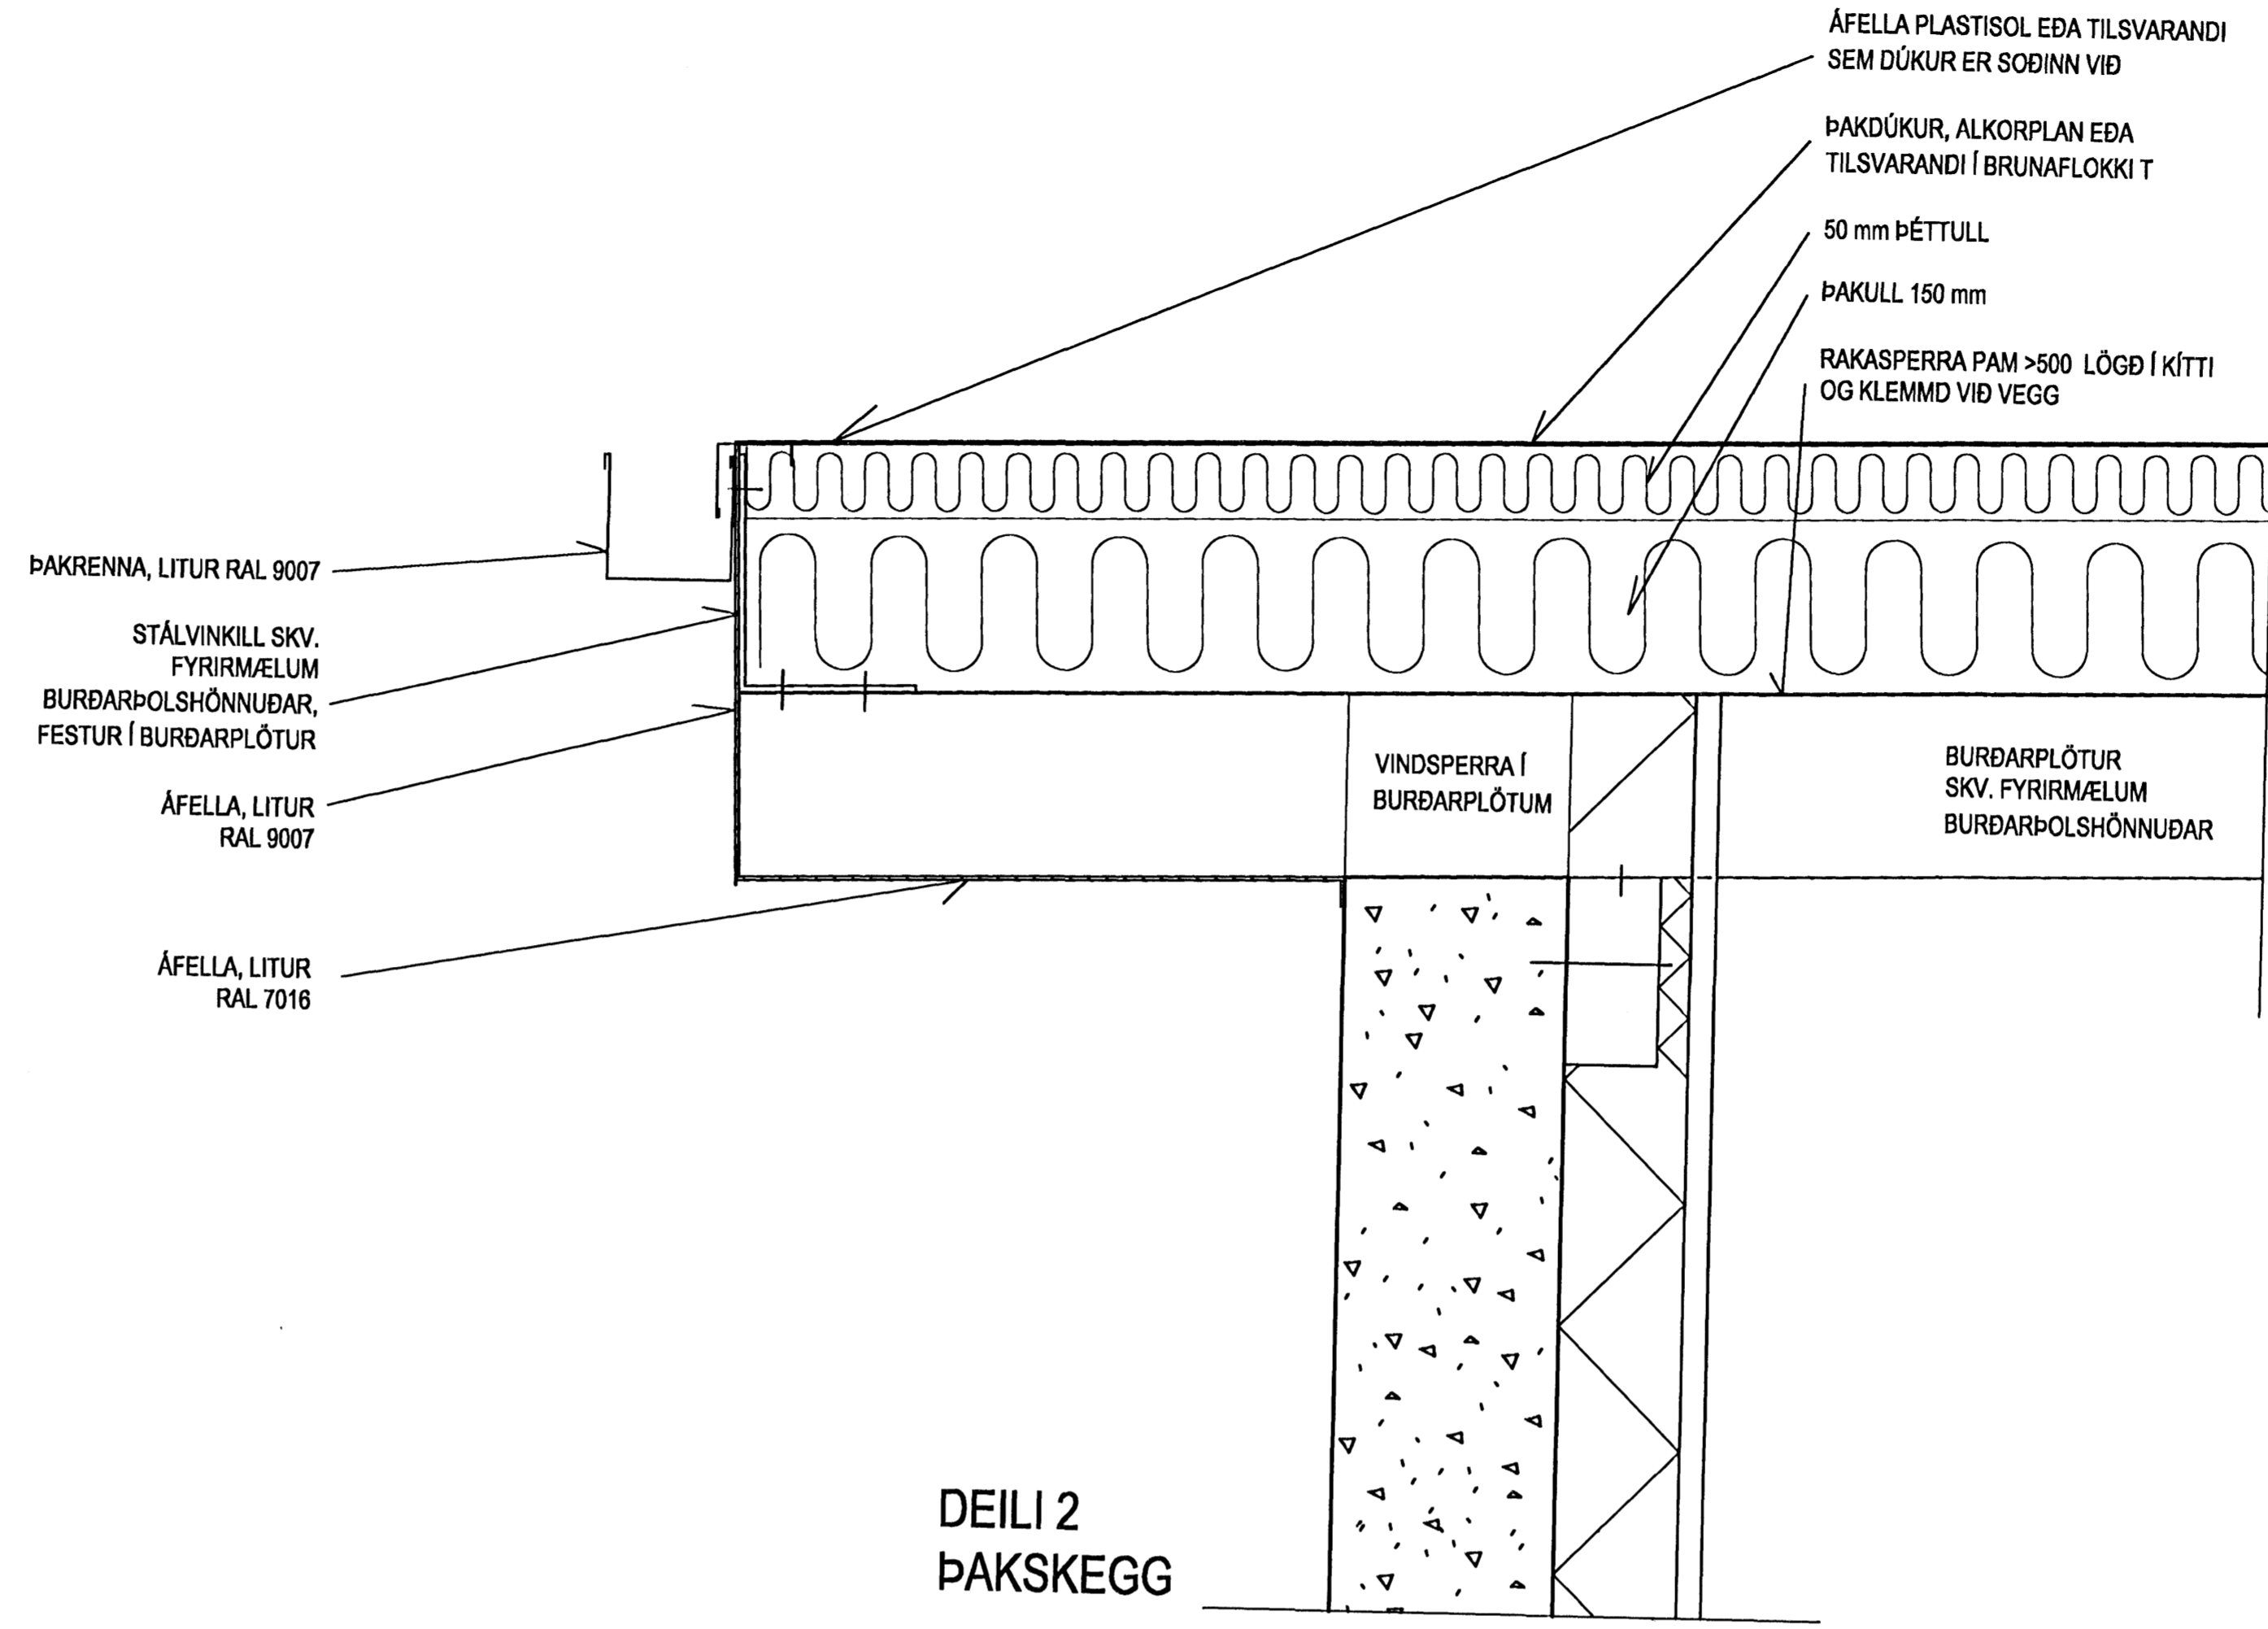

DEILI 2
ÞAKSKEGG

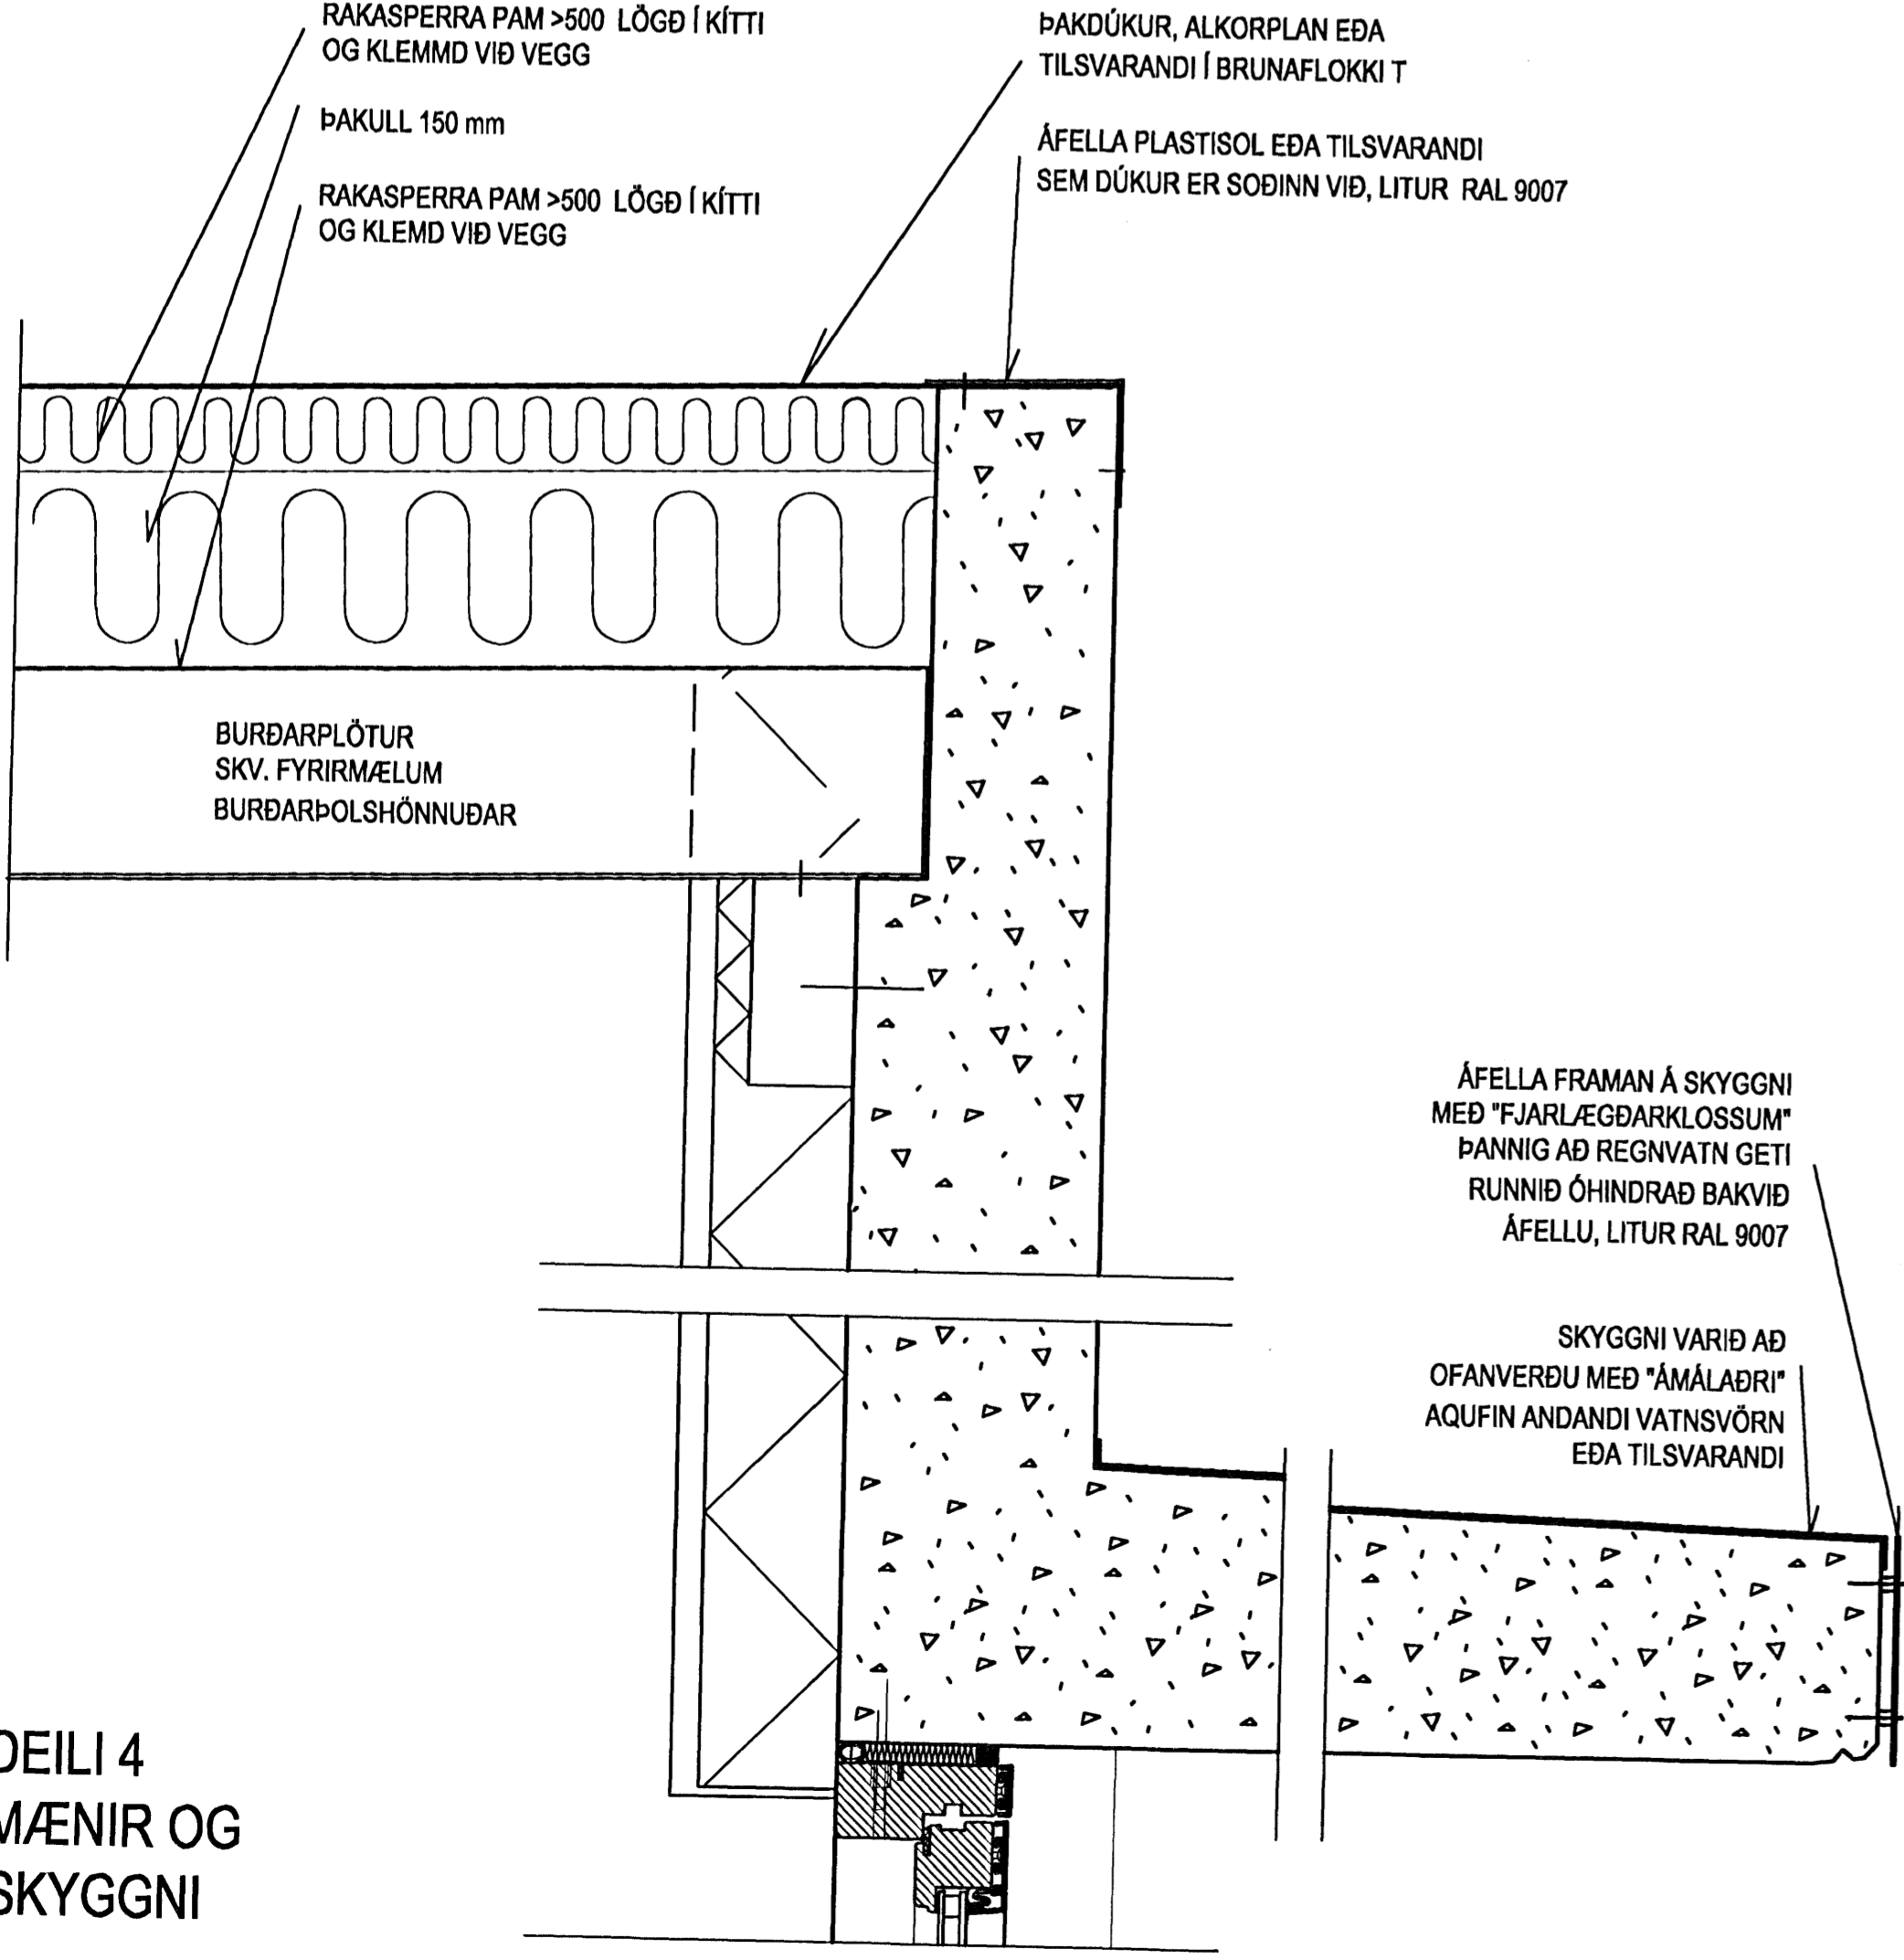

DEILI 4
MÆNIR OG SKYGGNI

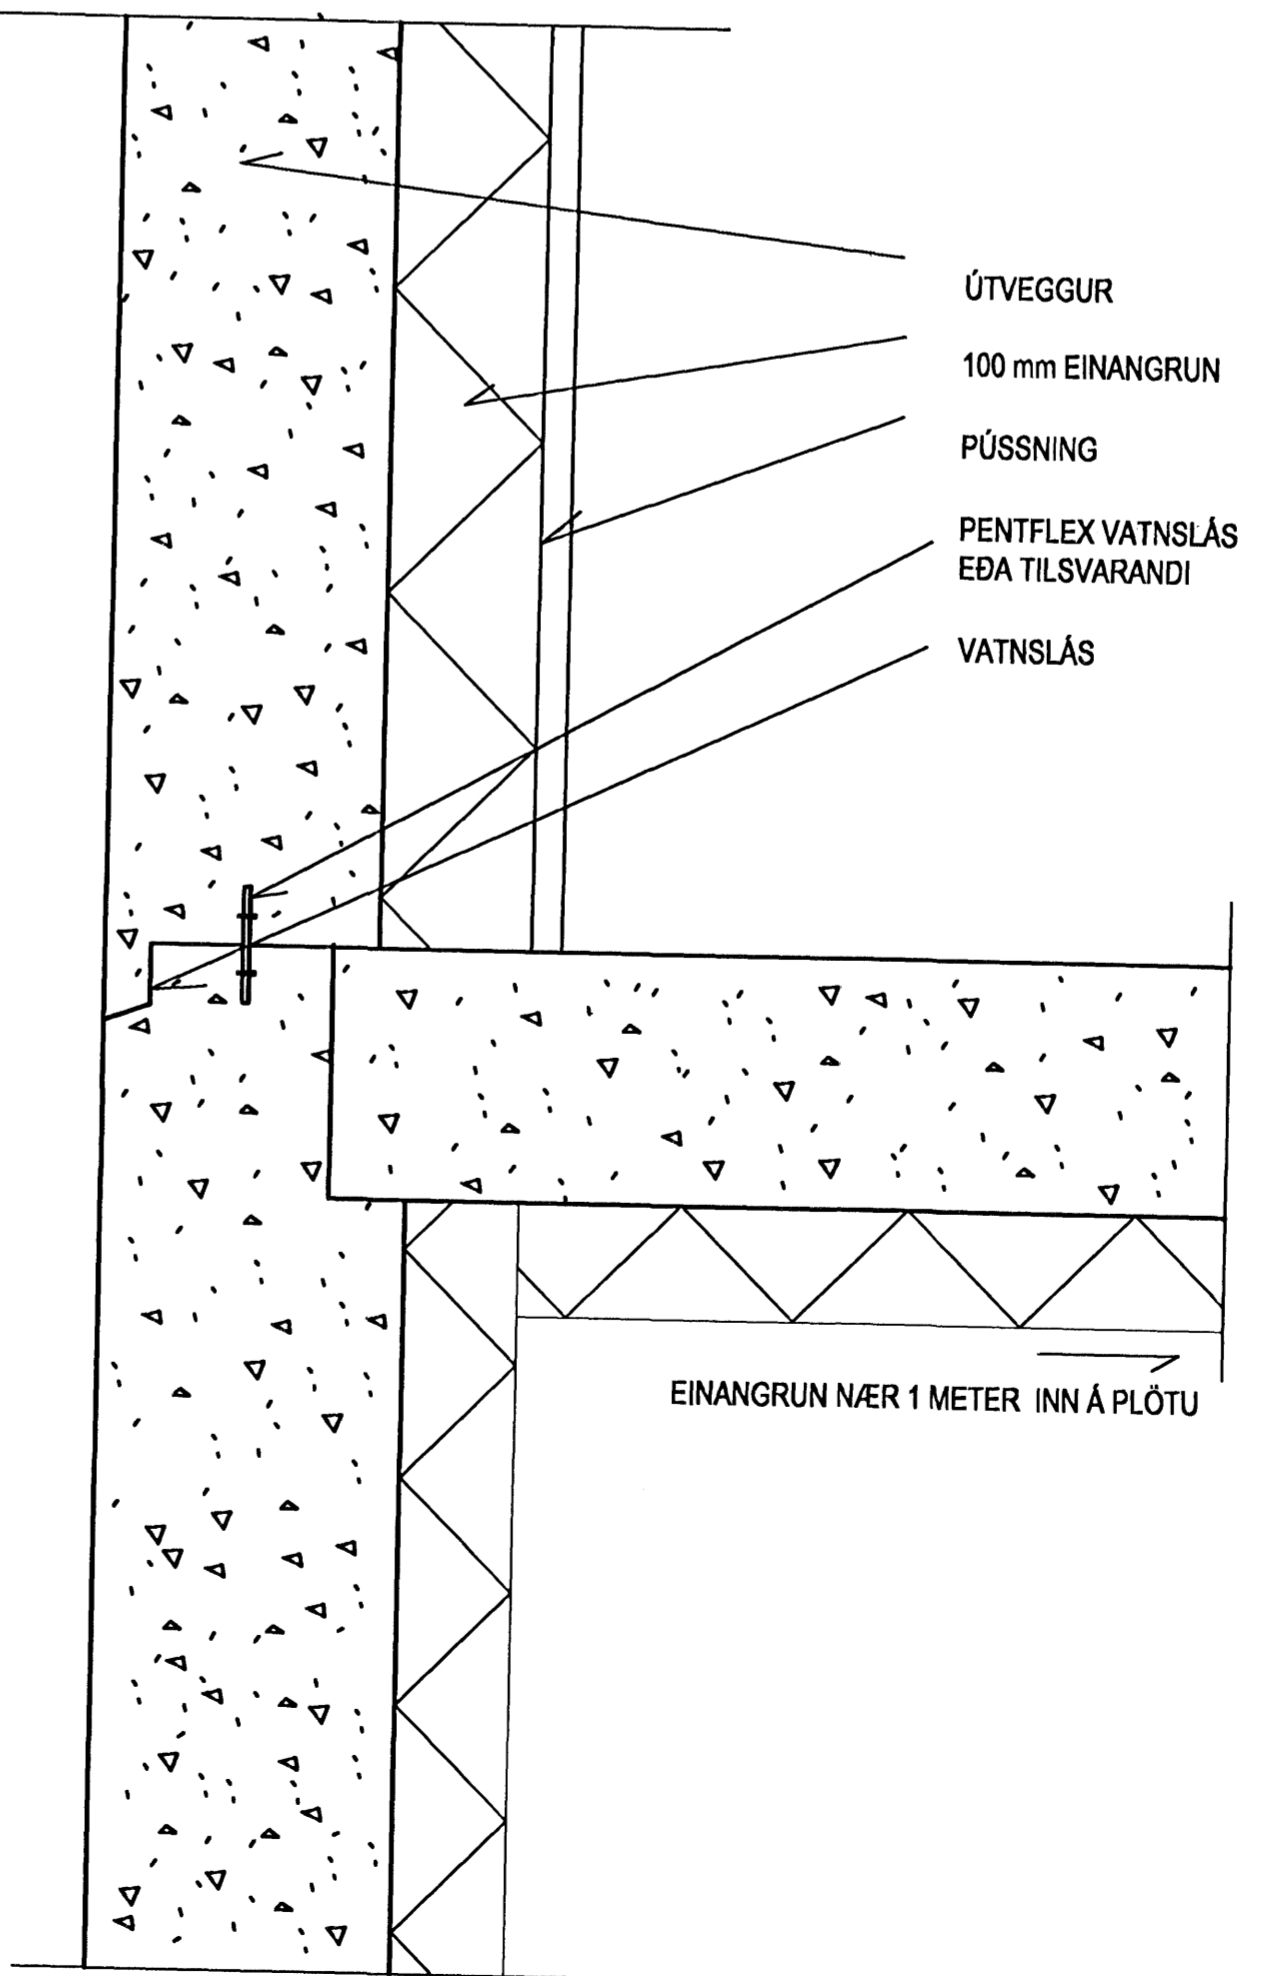


DEILI 1
ÚTVEGGUR AÐ NEÐAN

BREYTINGAR		
NR.	DAGS.	BREYTING

TEKTON
 HÖNNUN - SKIPULAG - RÁÐGGJÖF
 HÁTEIGSVEGUR 7 TEL: +354 561 1910
 105 REYKJAVÍK FAX: +354 561 1921
 ICELAND TEKTON@TEKTON.IS
 KT: 471293-2109 WWW.TEKTON.IS
 HAUKUR HARÐARSON ARKIT. FAI / FSSA KT: 221162-2269
 GUDM. HUGI GUDMUNDSSON KT: 211068-5129
 GUNNLAUGUR JÓNASSON ARKIT. KT: 090482-2299
 ÞORLEIFUR EGGERTSSON ARKIT. KT: 040603-4849

SAMÞYKKT
 VERK
 VERKSTÆÐISBYGGING
 ÁLFHELLA 1

TEIKNING
 DEILI 1-4

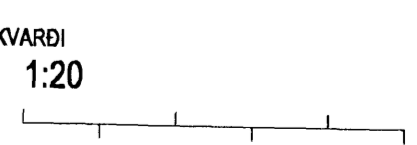

DAGS.
 02.01.2008
 TEIKNAD AF
 GJ, GRB

TEIKNING NR.

20-0109