



Bygginguáttal  
Algeirur  
15 FEB 2008

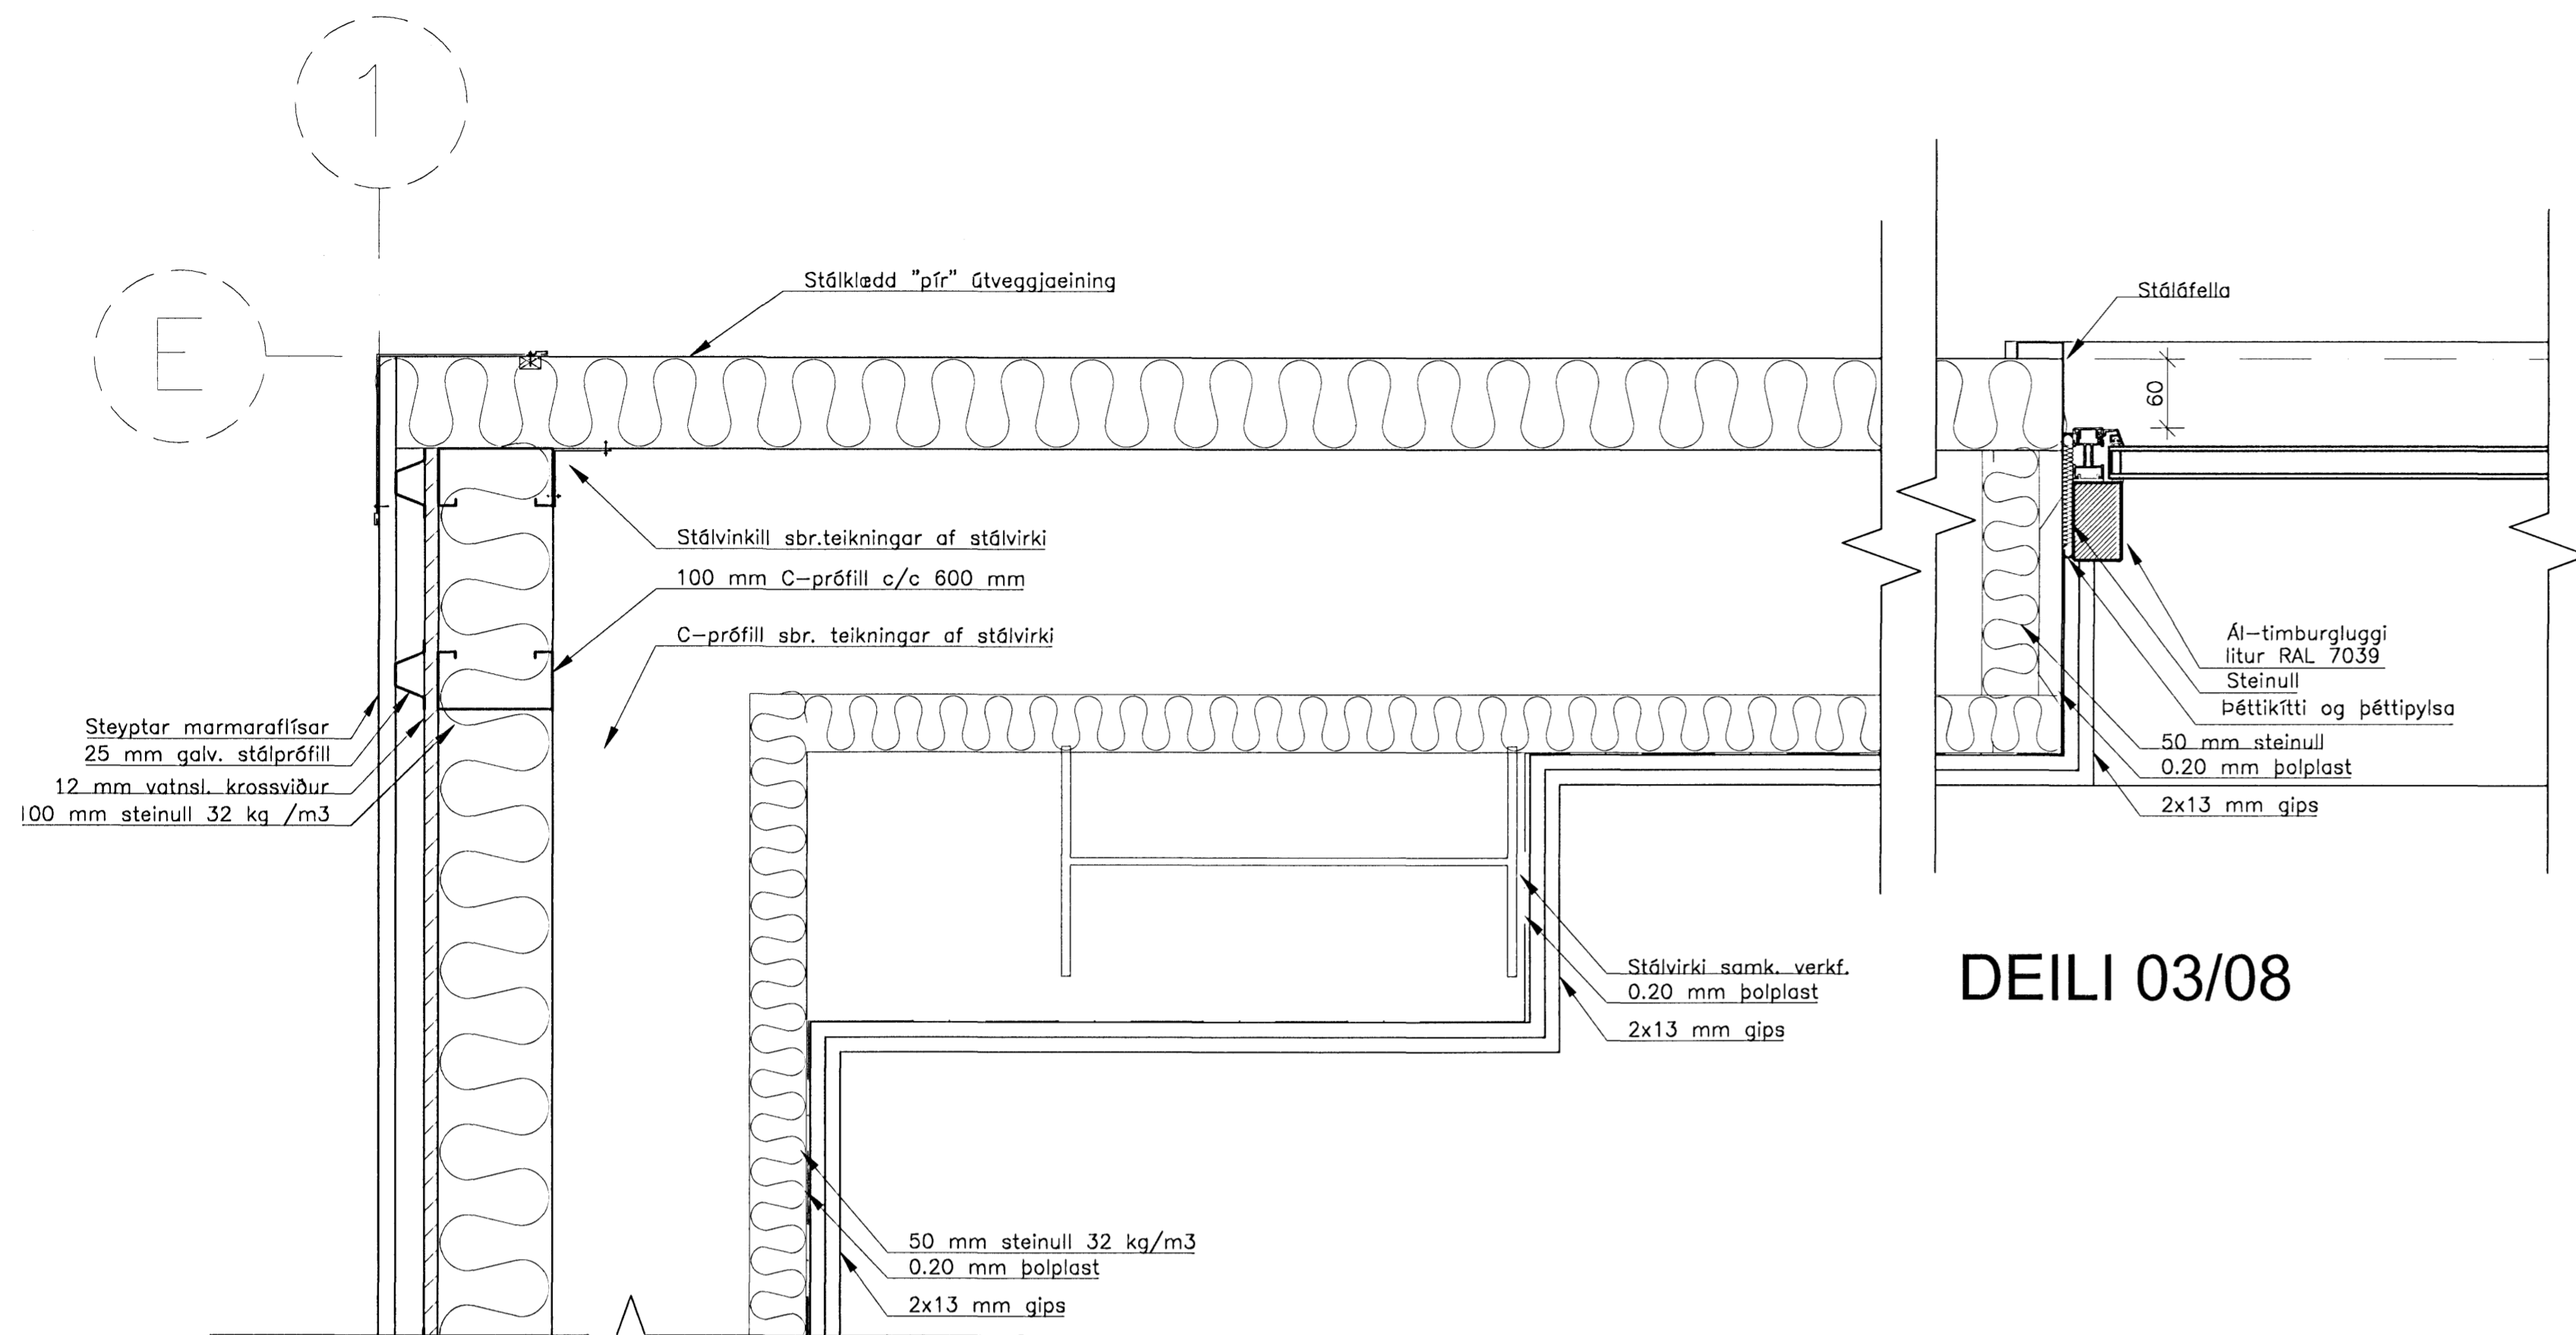


DEILI 01/08


DEILI 03/08

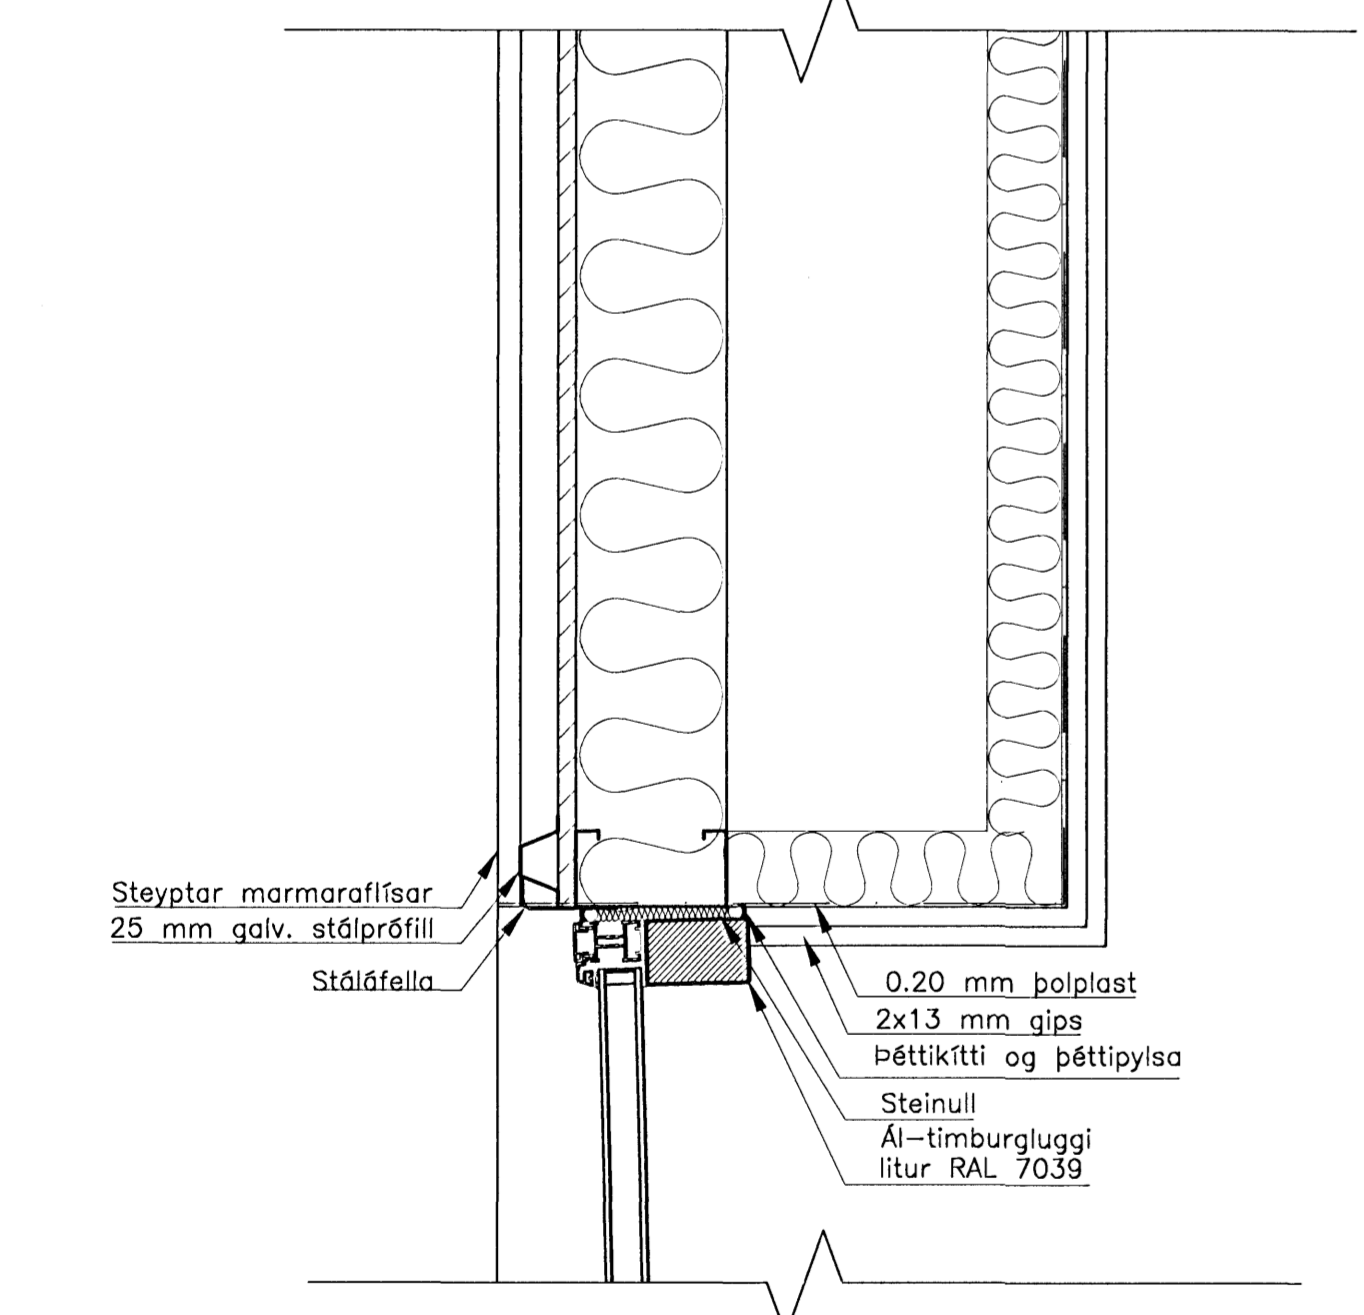


DEILI 02/08

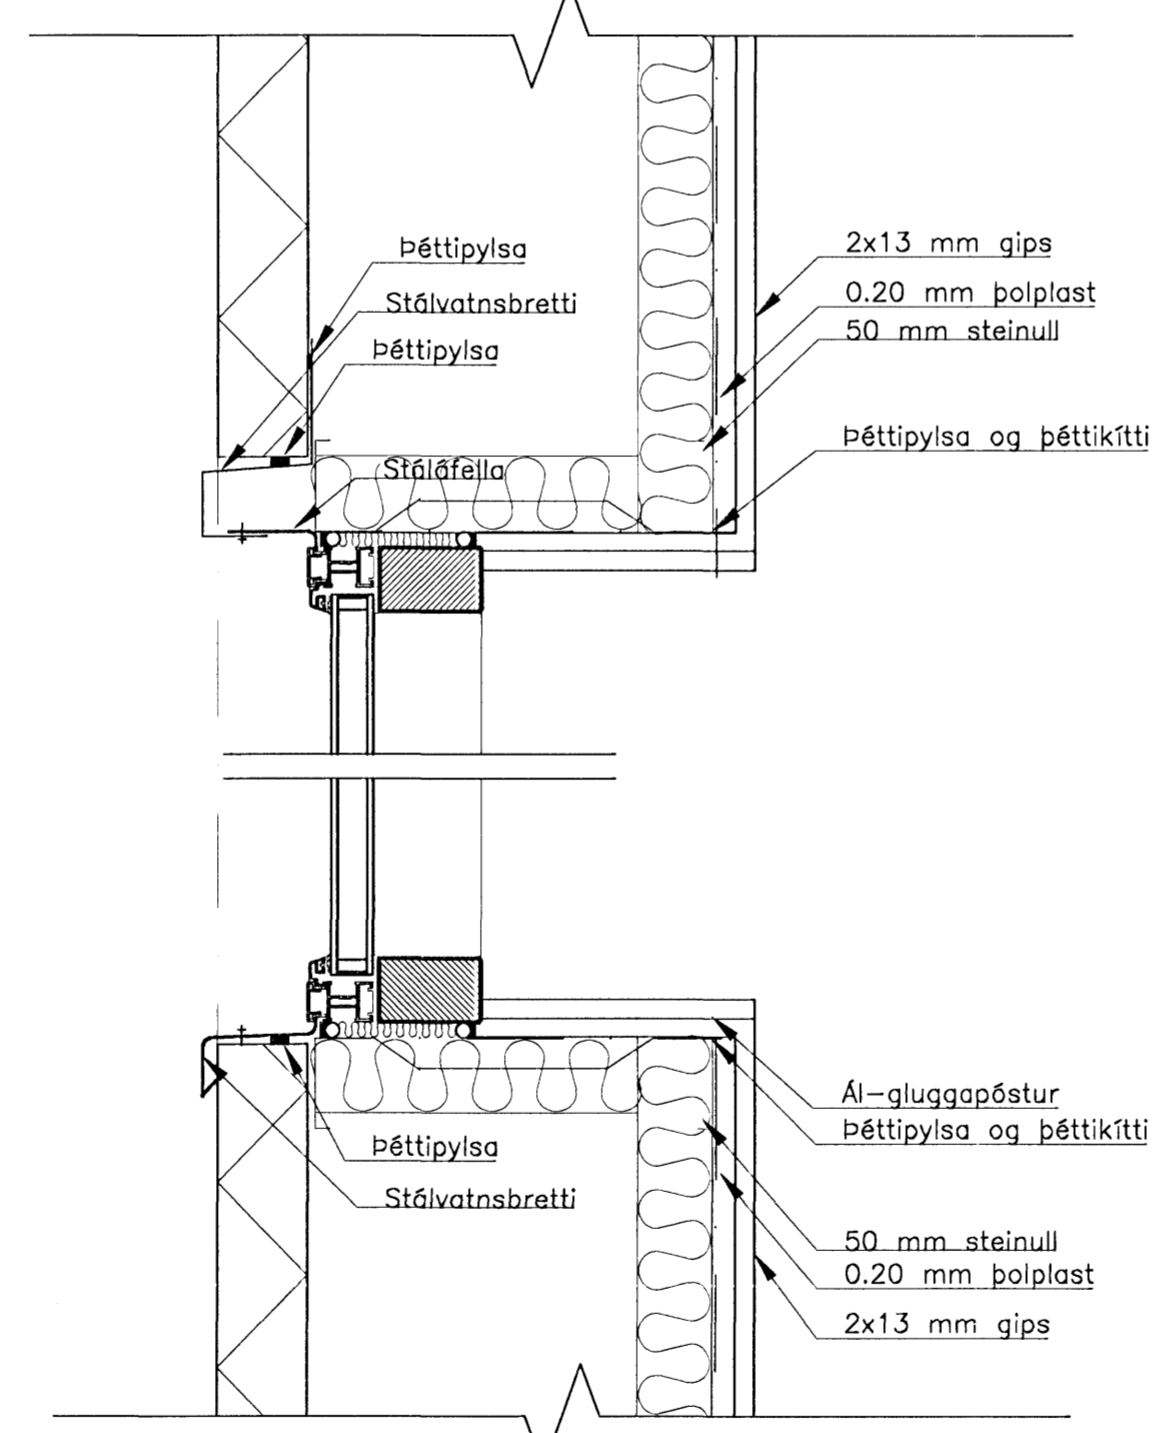


DEILI 04/19

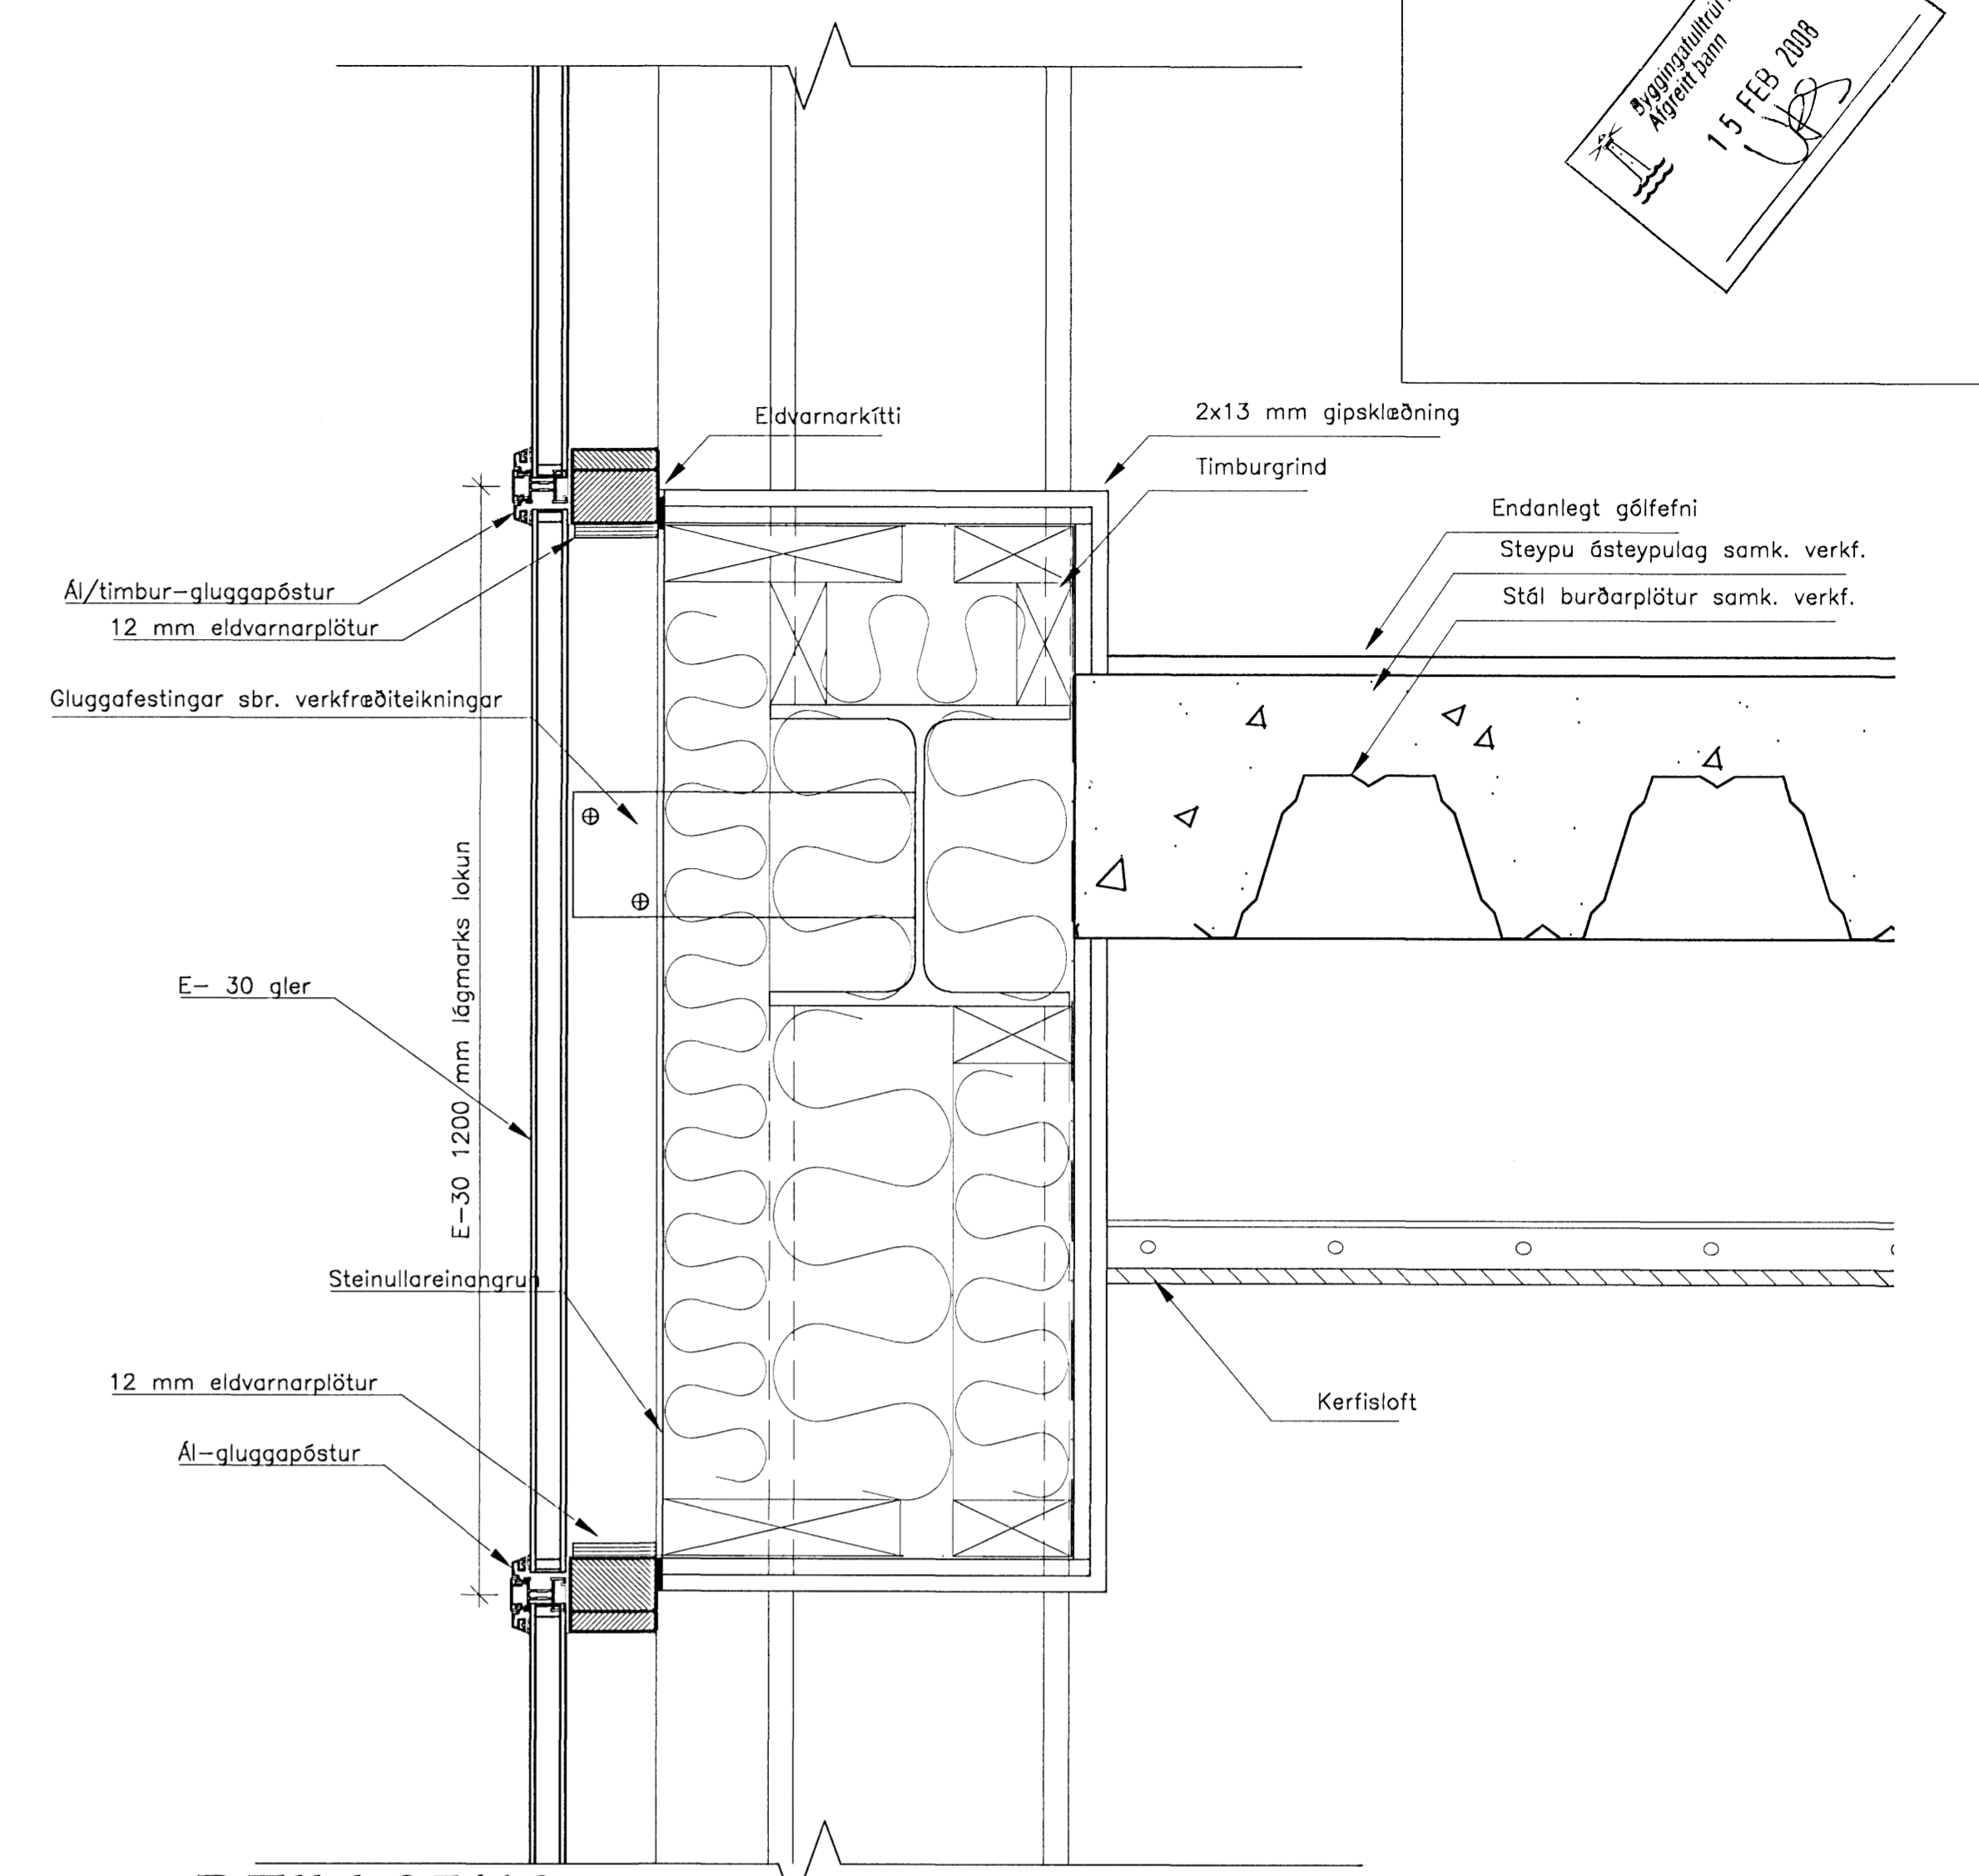

DEILI 05/19

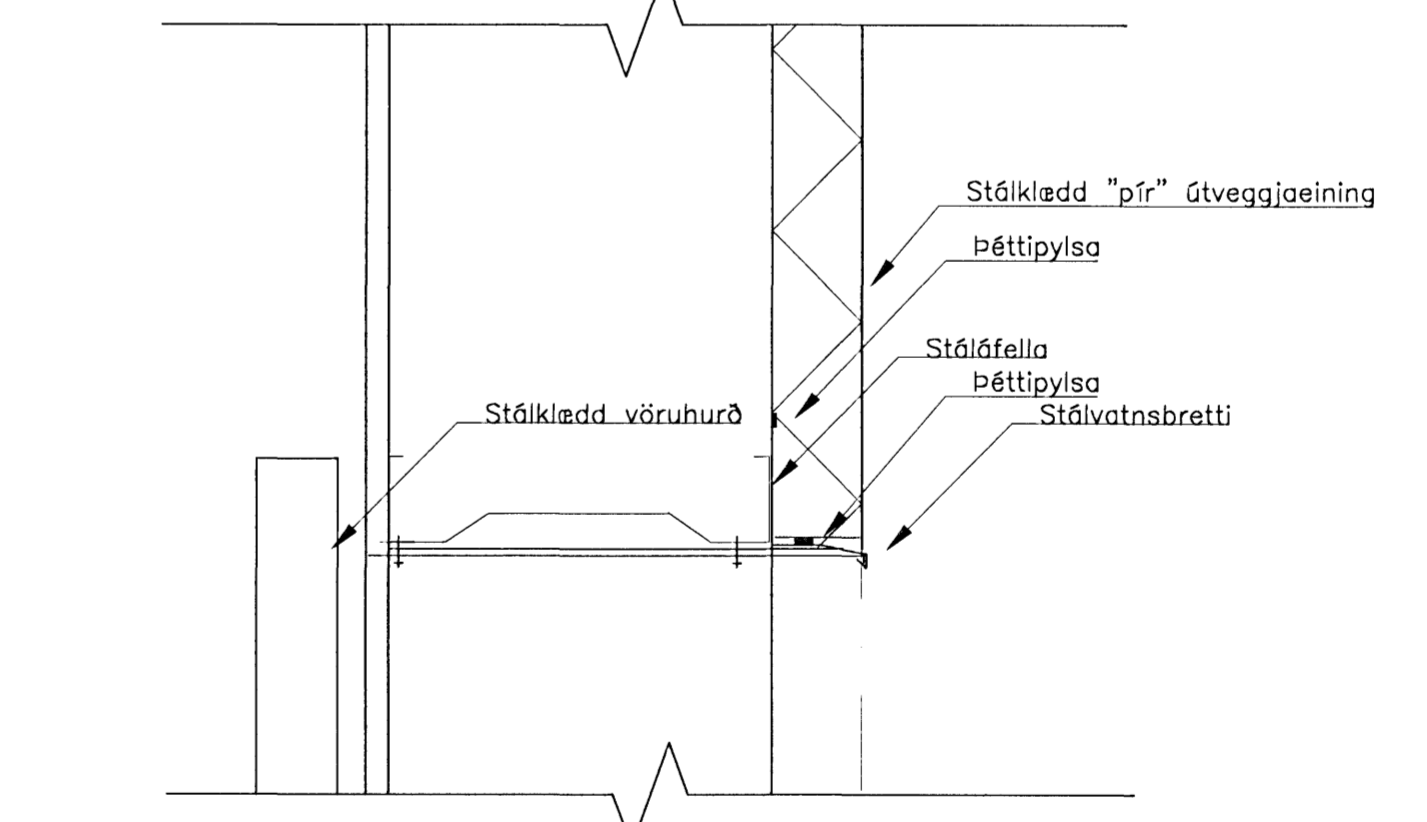

DEILI 06/18

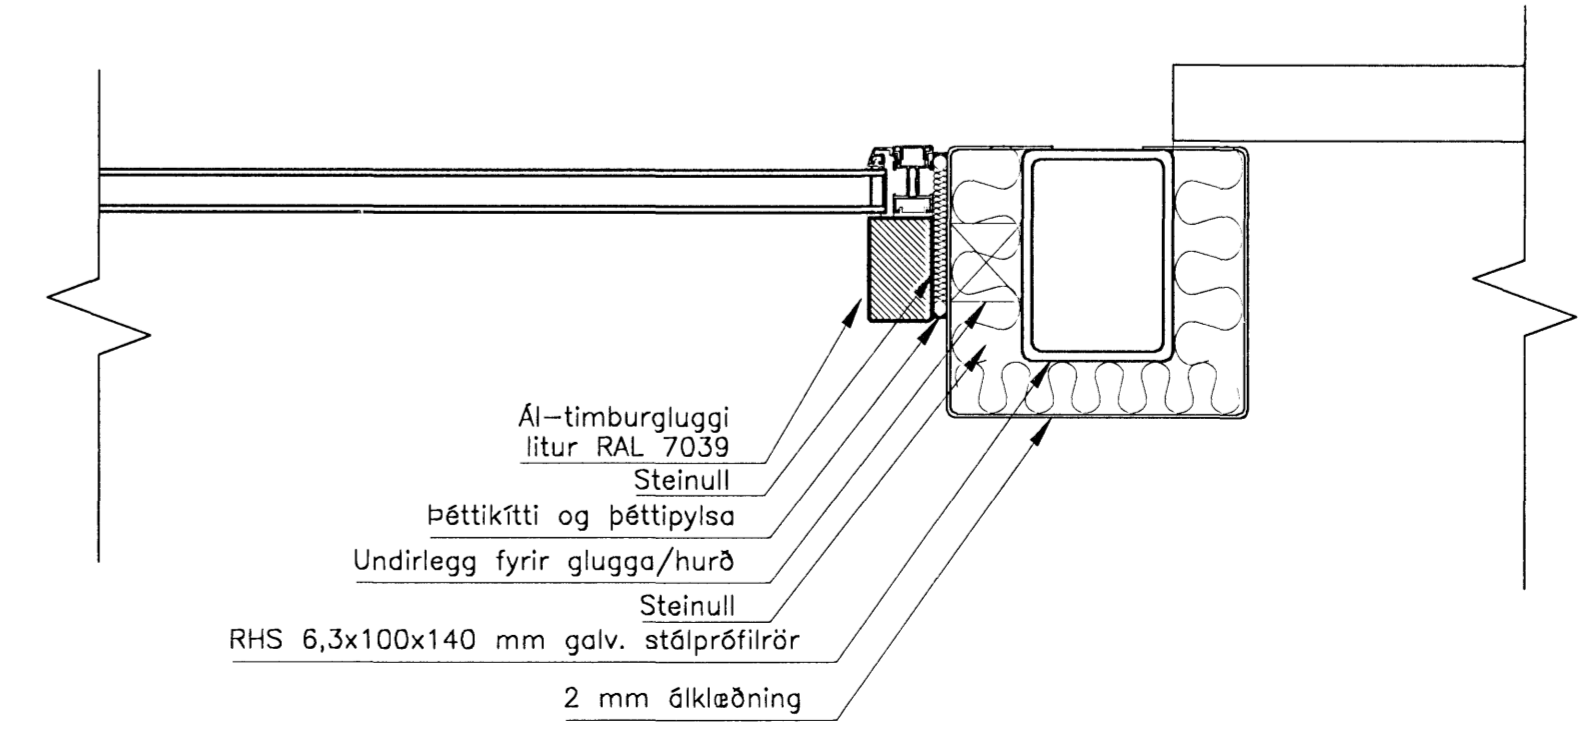

DEILI 07/11

BREYTT				
HEIT VÆSS				
Selhella 3				
221, Hafnarfirði				
HEIT TEIKNINGAR:	DEILI	SKALA:	1:5	
MANNA:	DKK	TEKNA:	DKK	VERKNA:
			1.097	00
SAMRÖKT:		TEKNA NR:	20.11.2007	
			27	
TEIKNISTOFAN H.R. ehf				
Húsbýggingar og ráðgjöf				
Davíð Karl Karlsson				
Byggingafræðingur BFI				
Nauthúsi 2, 110 Reykjavík				
SÍMI & FAKI: 517 3840			GSM: 694 3029	
E-MAIL: dkk@hner.is			KT: 23156-2539	