


Byggingateikning
 Afgreitt
 18 FEB 2008
[Signature]

ÚTGÁFUFERILL

NÖMUR:	DAGS:	SKÝRINGAR:	HANNAÐ:
B1	06.09.2007	BYGGINGATEIKNING	JGG
B2	21.01.2008	ÝMSAR BREYTINGAR	JGG
DAGS. UNDIRSKRIFTAR:		NAFN OG KT. SAMRÆMINGARHÖNNUNAR:	HANNAÐ:
		SIGURDUR ÞORVARDARSON	280845-3109
UNDIRSKRIFT SAMRÆMINGARHÖNNUNAR:			
<i>[Signature]</i>			

SKÝRINGAR:
 ALMENNAR SKÝRINGAR
 ALMENN DEILI OG SNID
 SJÁ TEIKN. B1-001 TIL B1-012


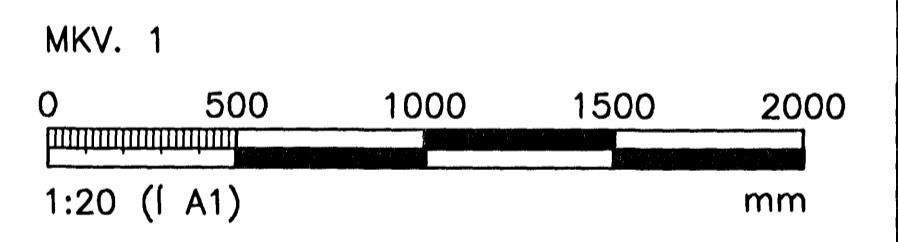


ÖLL AFNOT OG AFRITUN TEIKNINGAR, AD HILUTA EDA HEILD, ER HÁÐ SKRIFLEGU LEYFTI HÖFNUNDA.


VGK HÖNNUN
 GRENASÁSVEGI 1 · 108 REYKJAVÍK · Sími: 422 3000 · Fax: 422 3001
 VEFANG: www.vgkhonnun.is · NETFANG: vgkhonnun@vgkhonnun.is

HEITI VERKS:
SMIDJA
MELBRAUT 23 HAFNARFIRDI


HEITI TEIKNINGAR:		MELT:		TEIKNAD:		GÆTSLUNUMER:		VNDR:	
BURDARVIRKI: UNDIRSTÖÐUR SNID		JGG		JGG		3.151.234		NR. TEIKNINGAR:	
		YFIRFAR:		MKV:				B0-112	
		DAGS. UNDIRSKRIFTAR:		NAFN OG KT. HÖNNUNAR:		430572-0169		ÚTGÁFA:	
		21.1.2008		VGK-HÖNNUN hf		200862-5119		B2	
		UNDIRSKRIFT HÖNNUNAR:		ÚTGÁFA:					
		<i>[Signature]</i>							

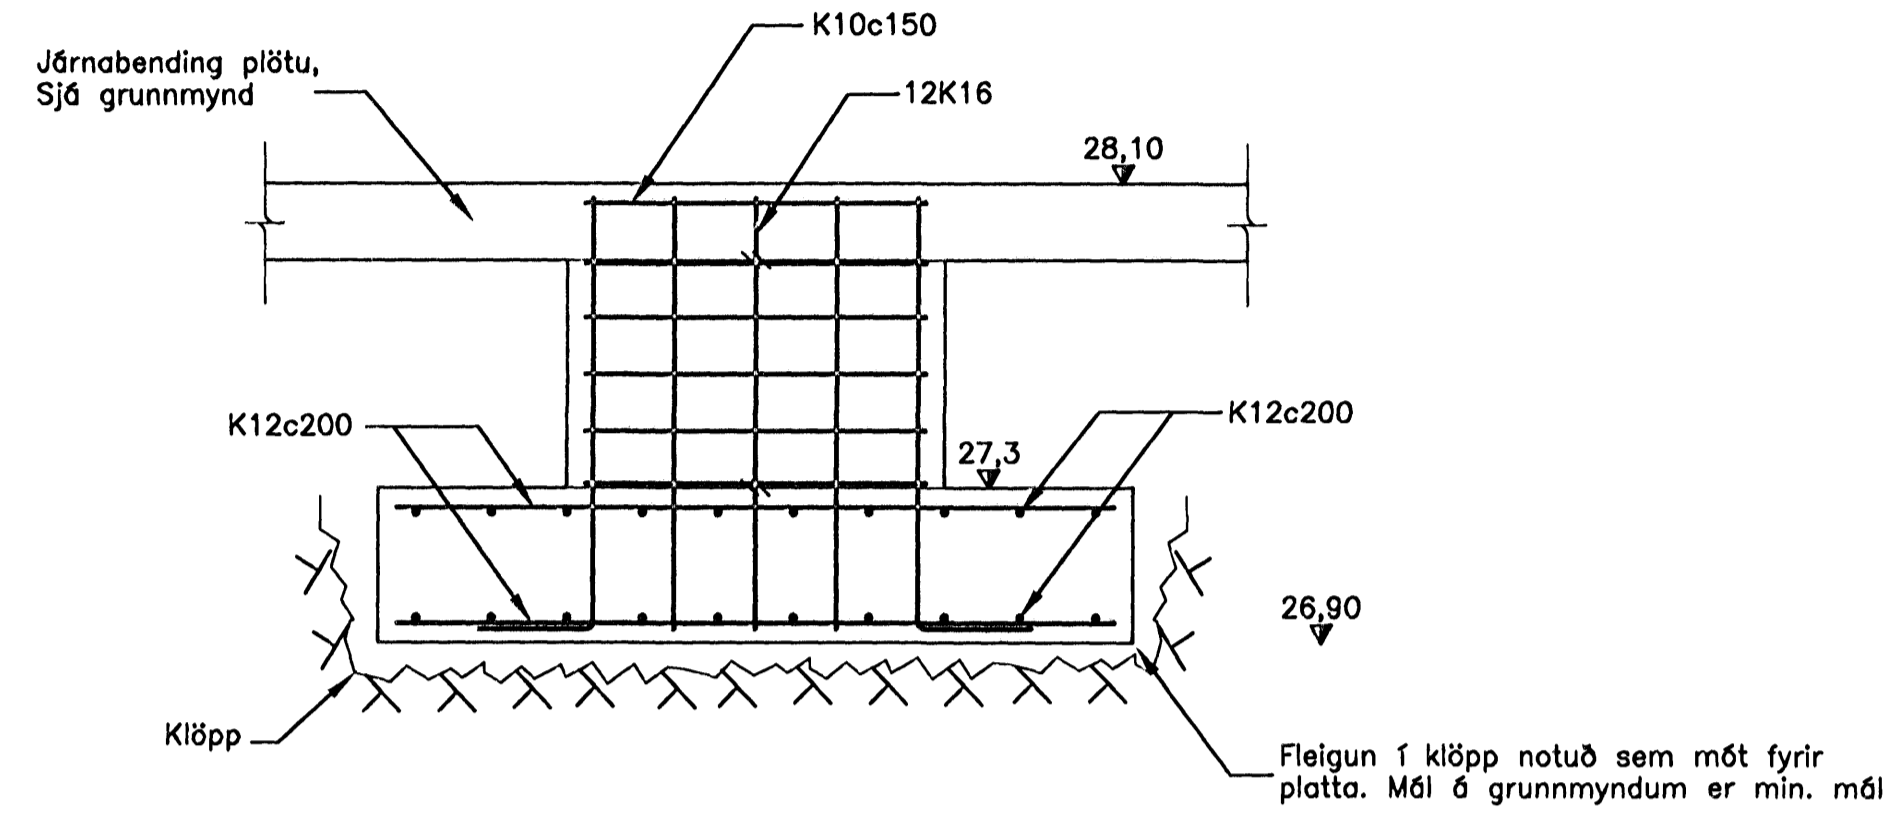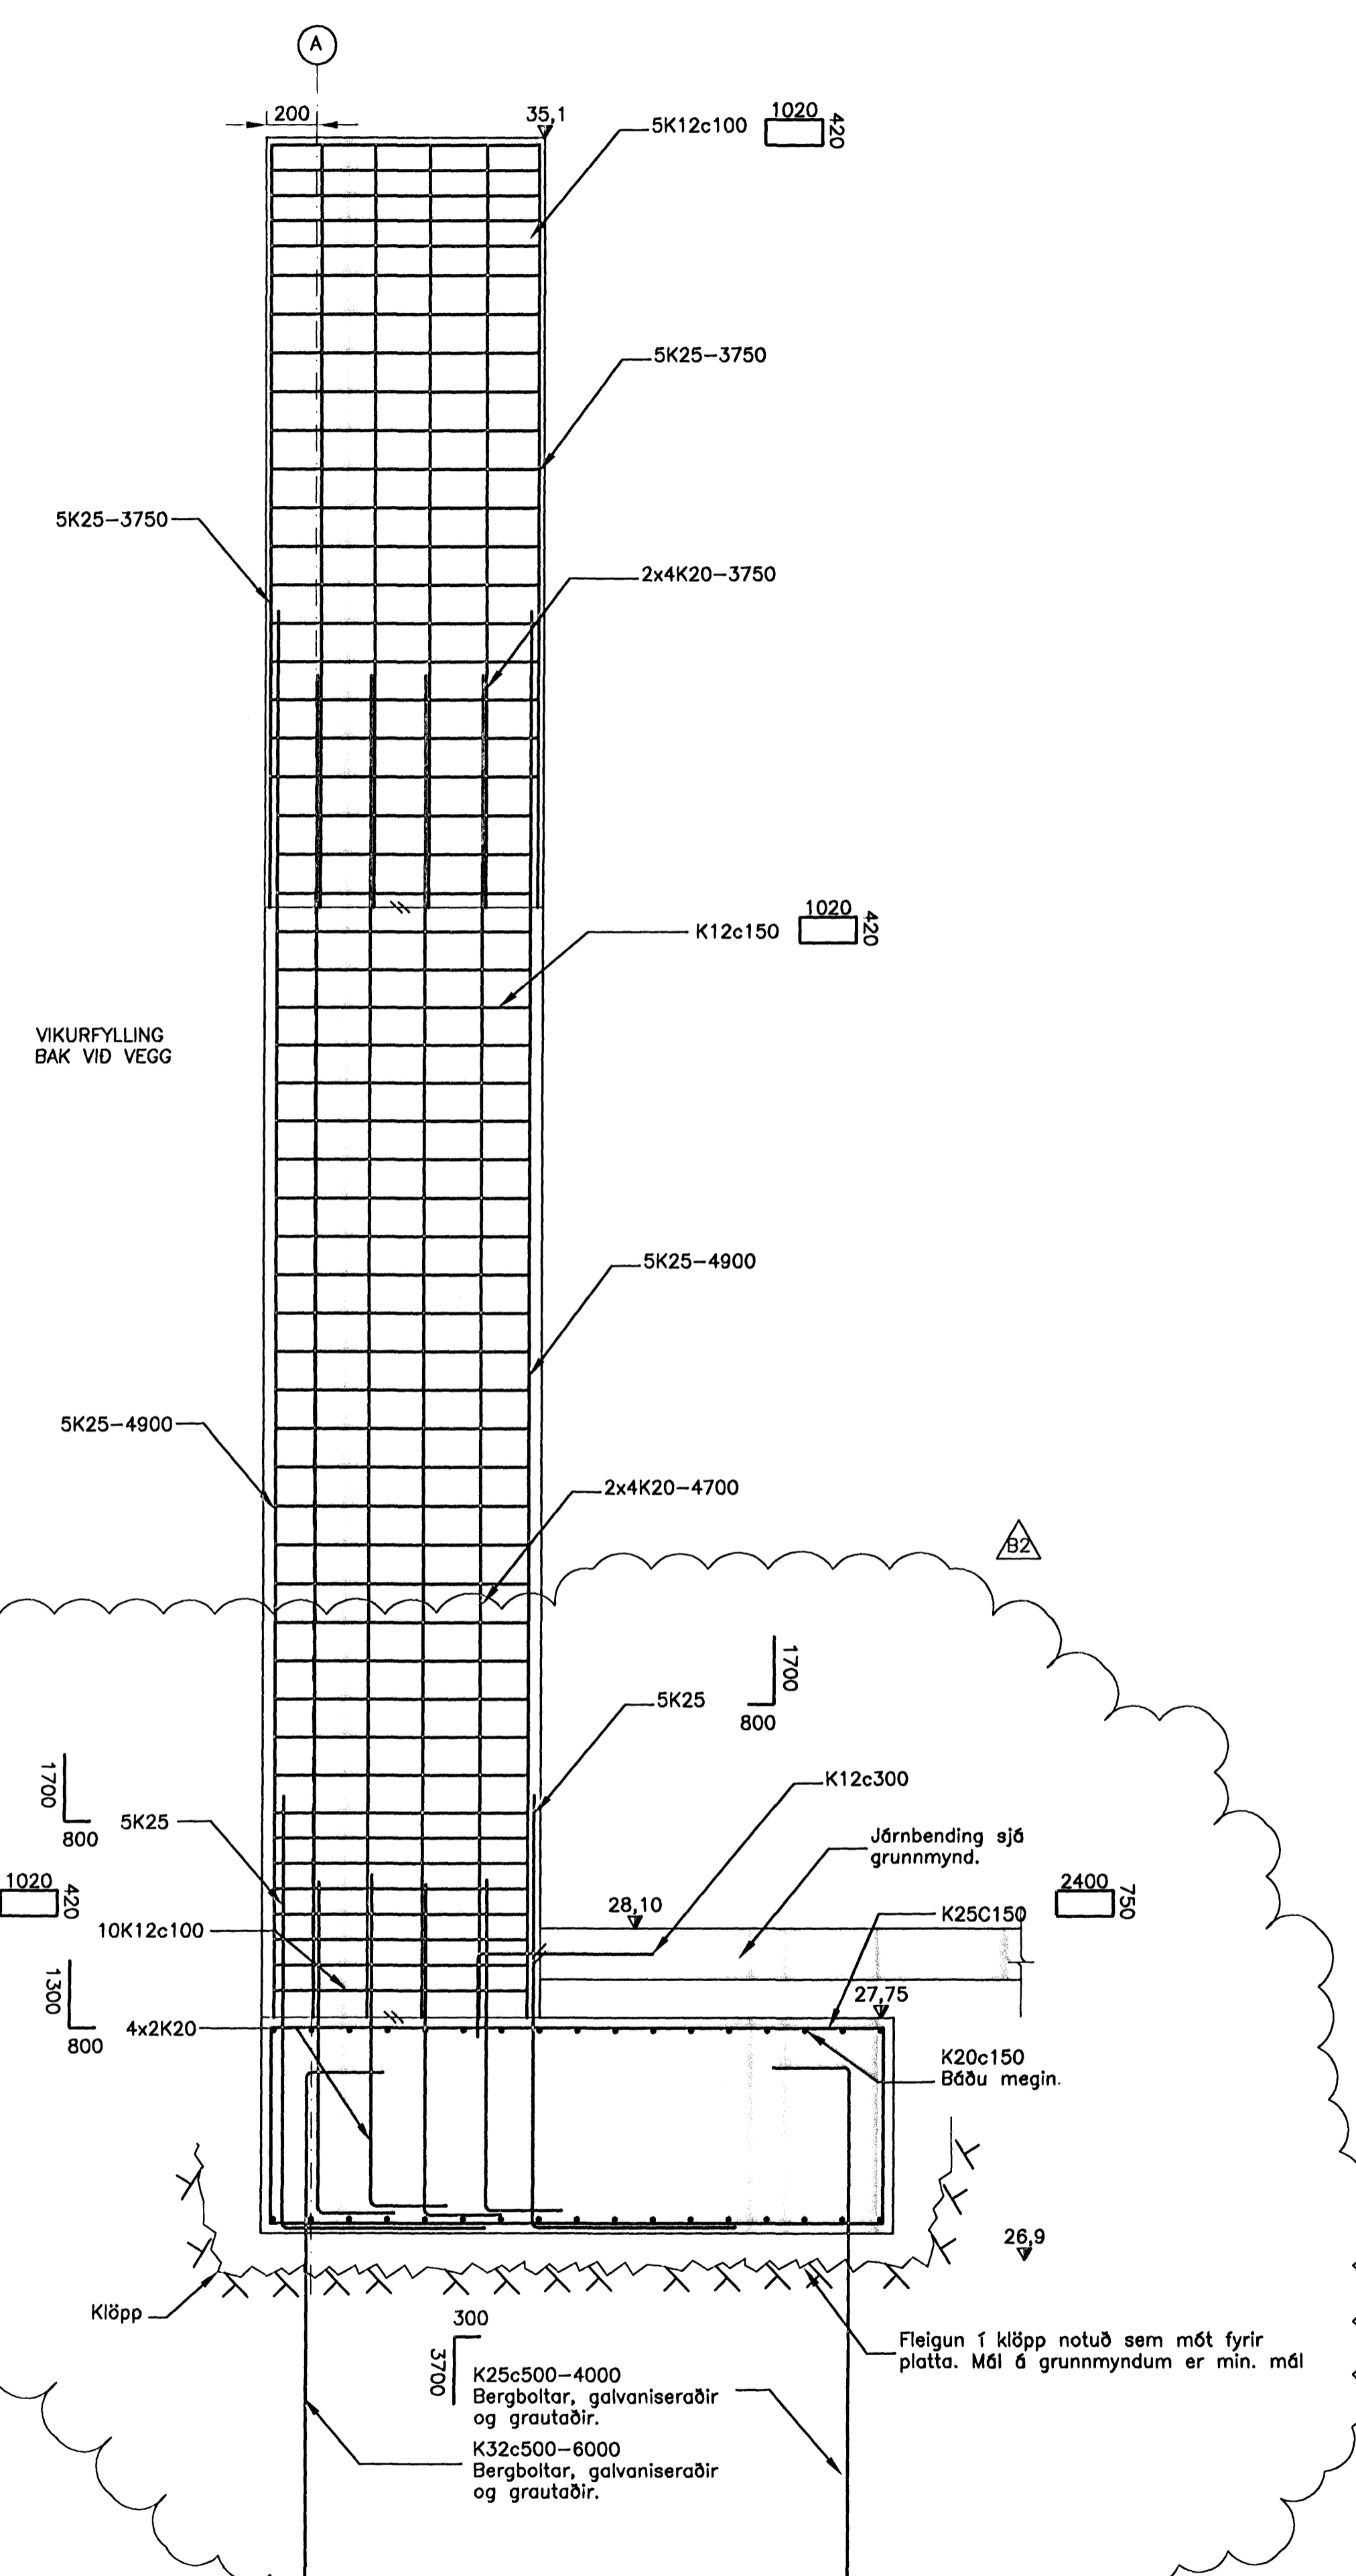

U1 SNID
 101|112 MKV. 1

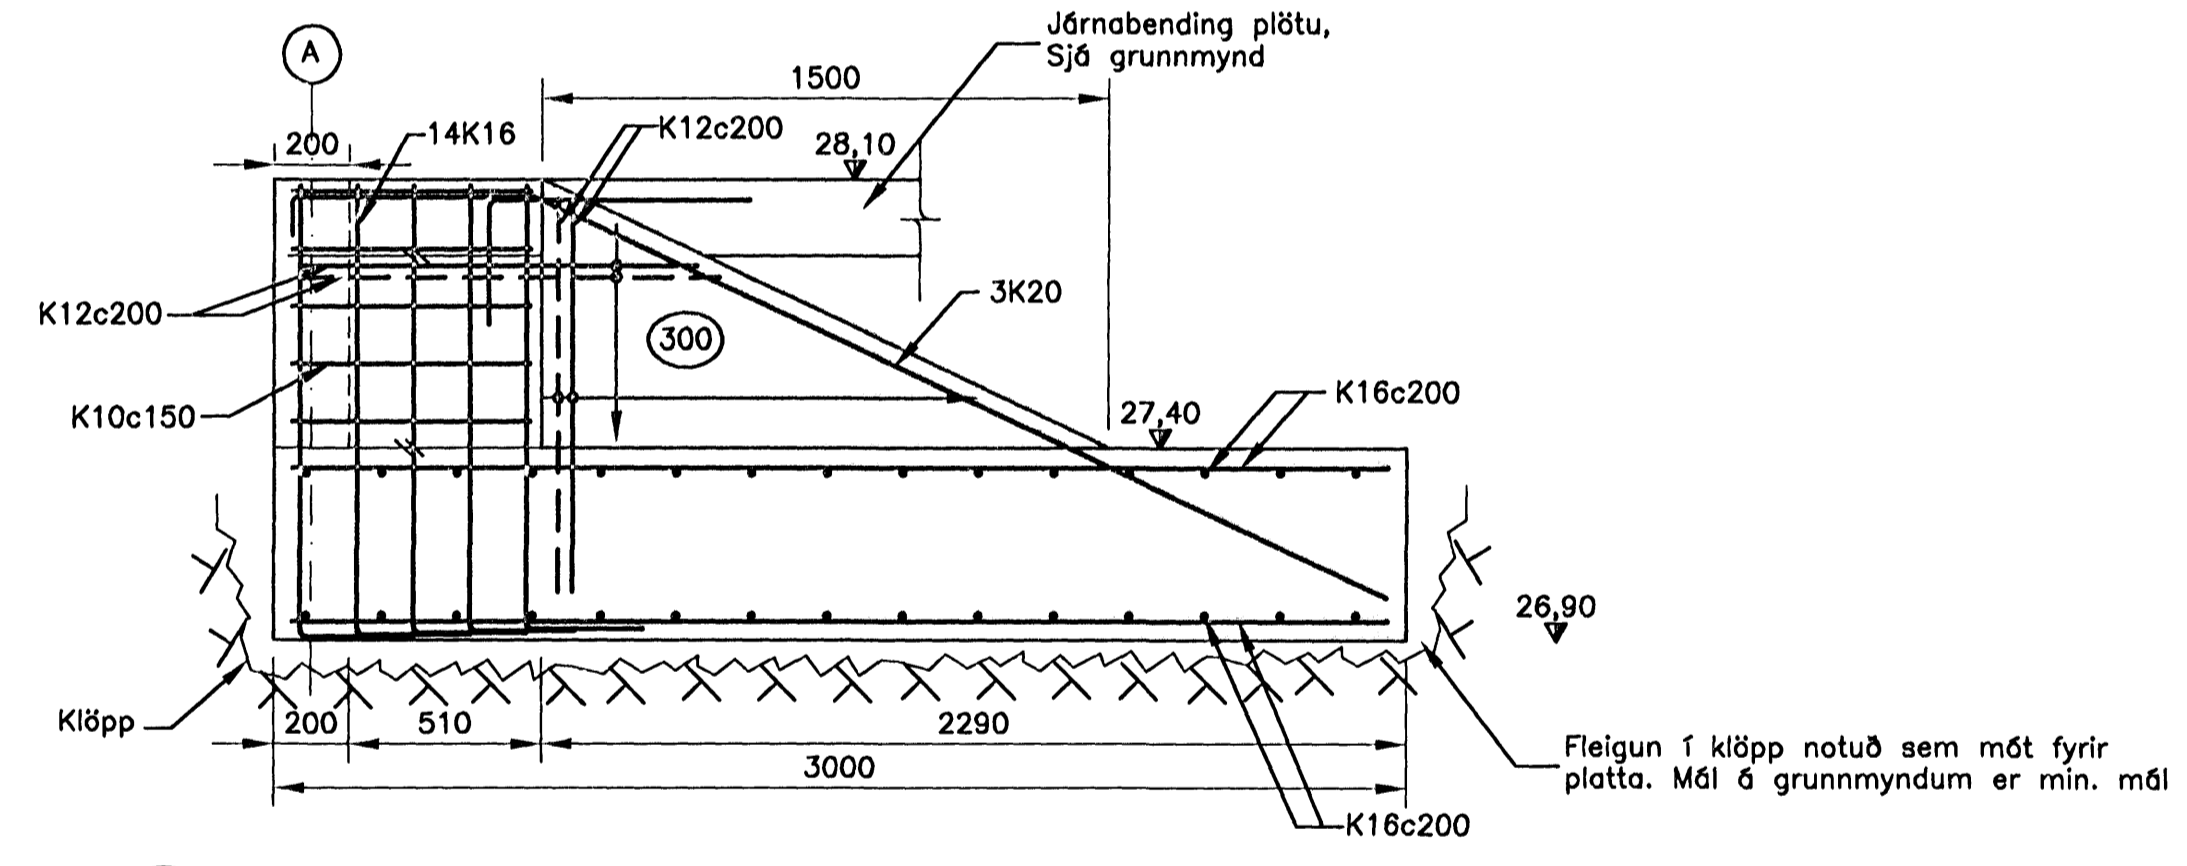

U2 SNID
 101|112 MKV. 1

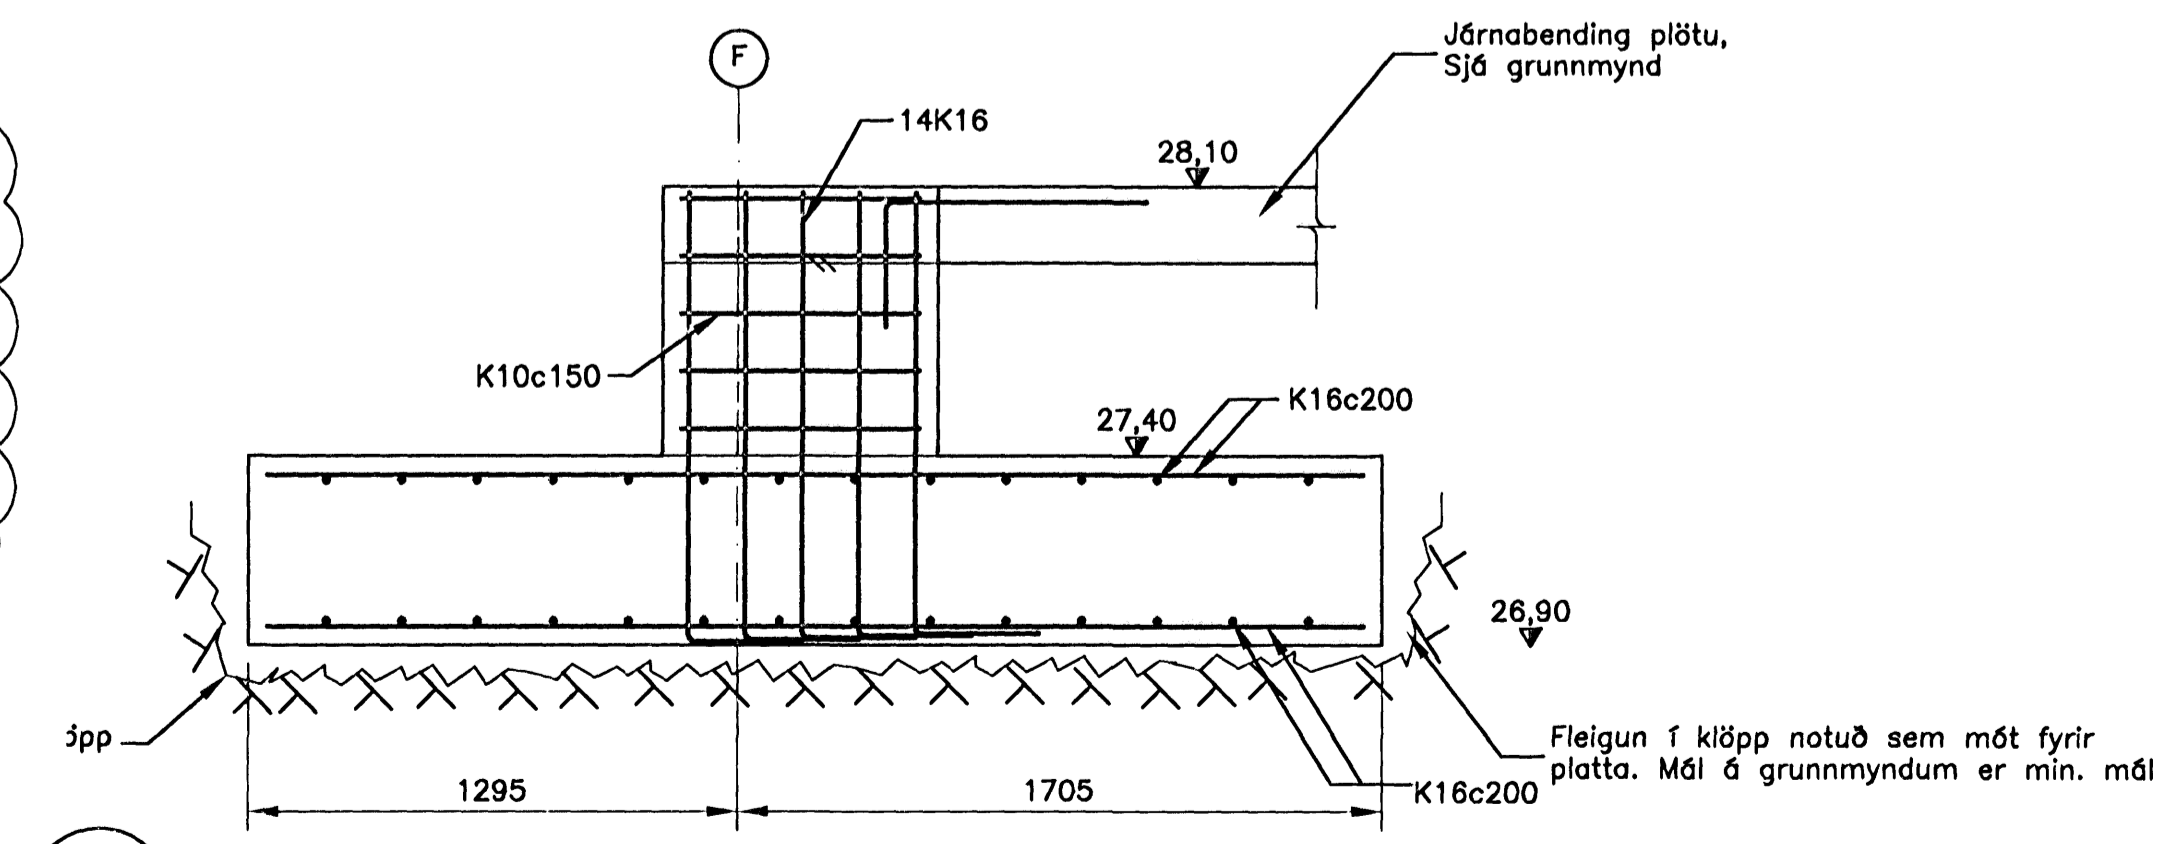

U4 SNID
 102|112 MKV. 1

U3 SNID
 101|112 MKV. 1

VIKURFYLLING
 BAK VID VEGG