




Sökkulskaut 1. hæð, 1:50

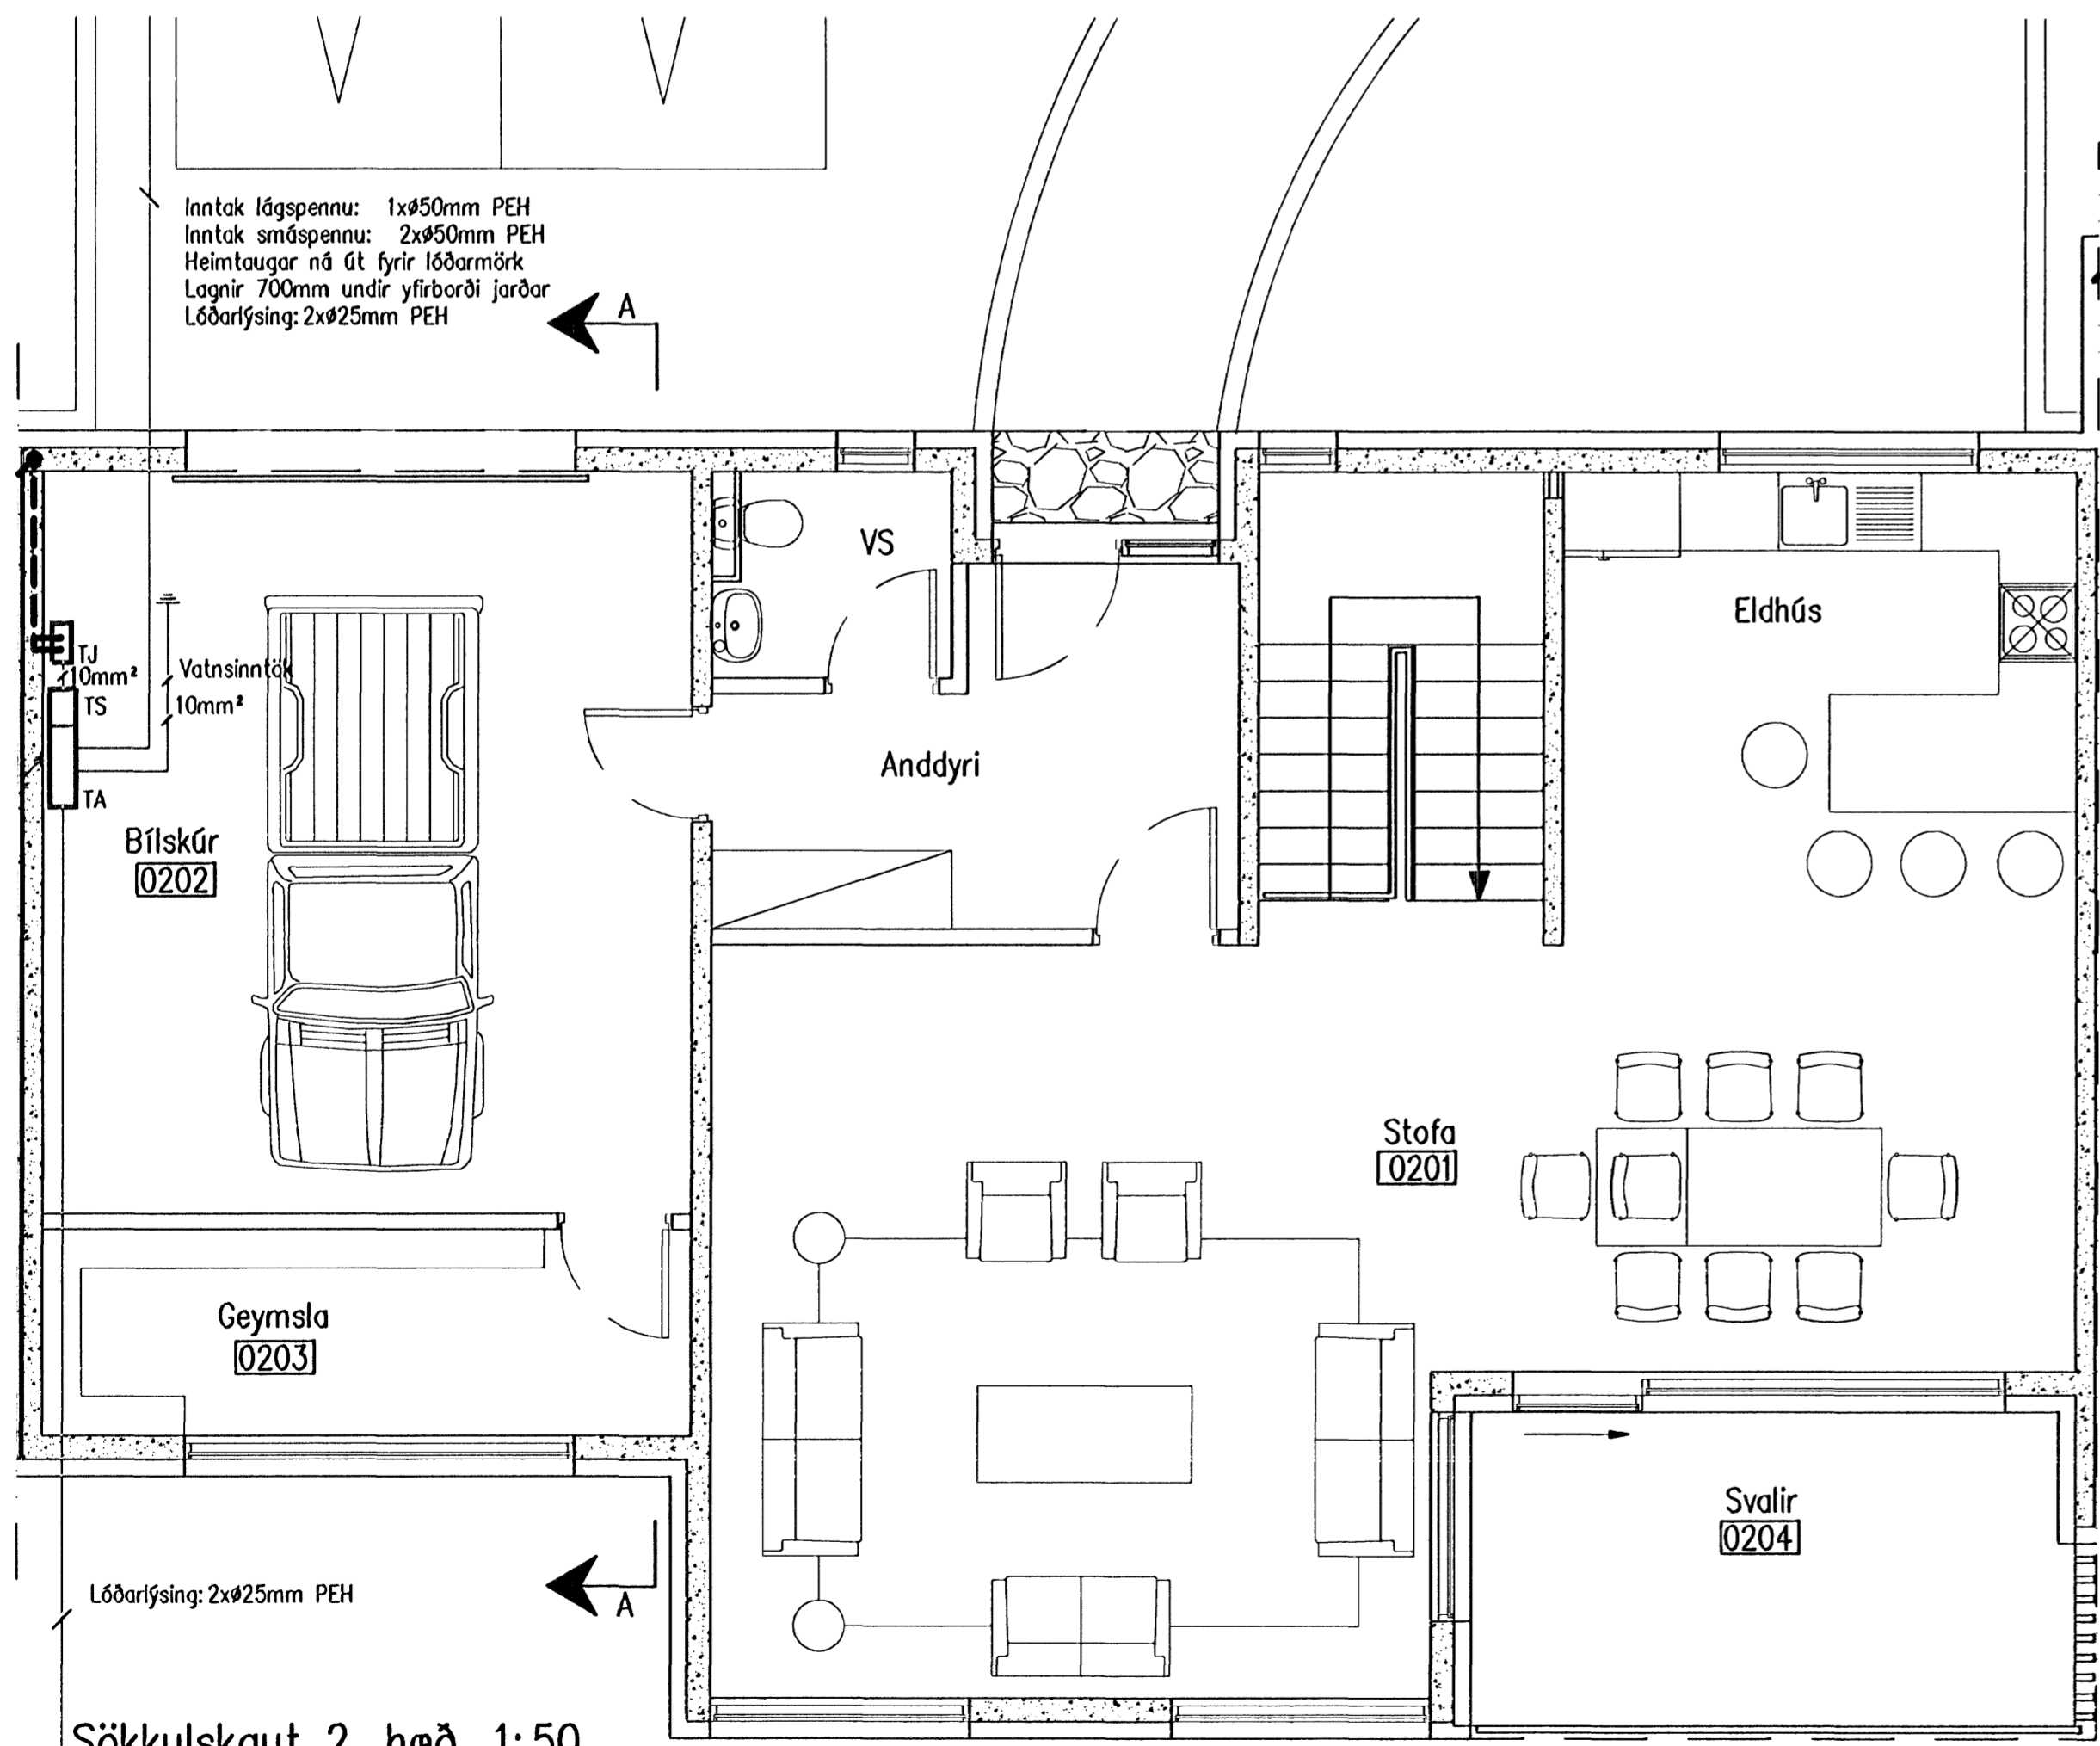

Sökkulskaut 2. hæð, 1:50

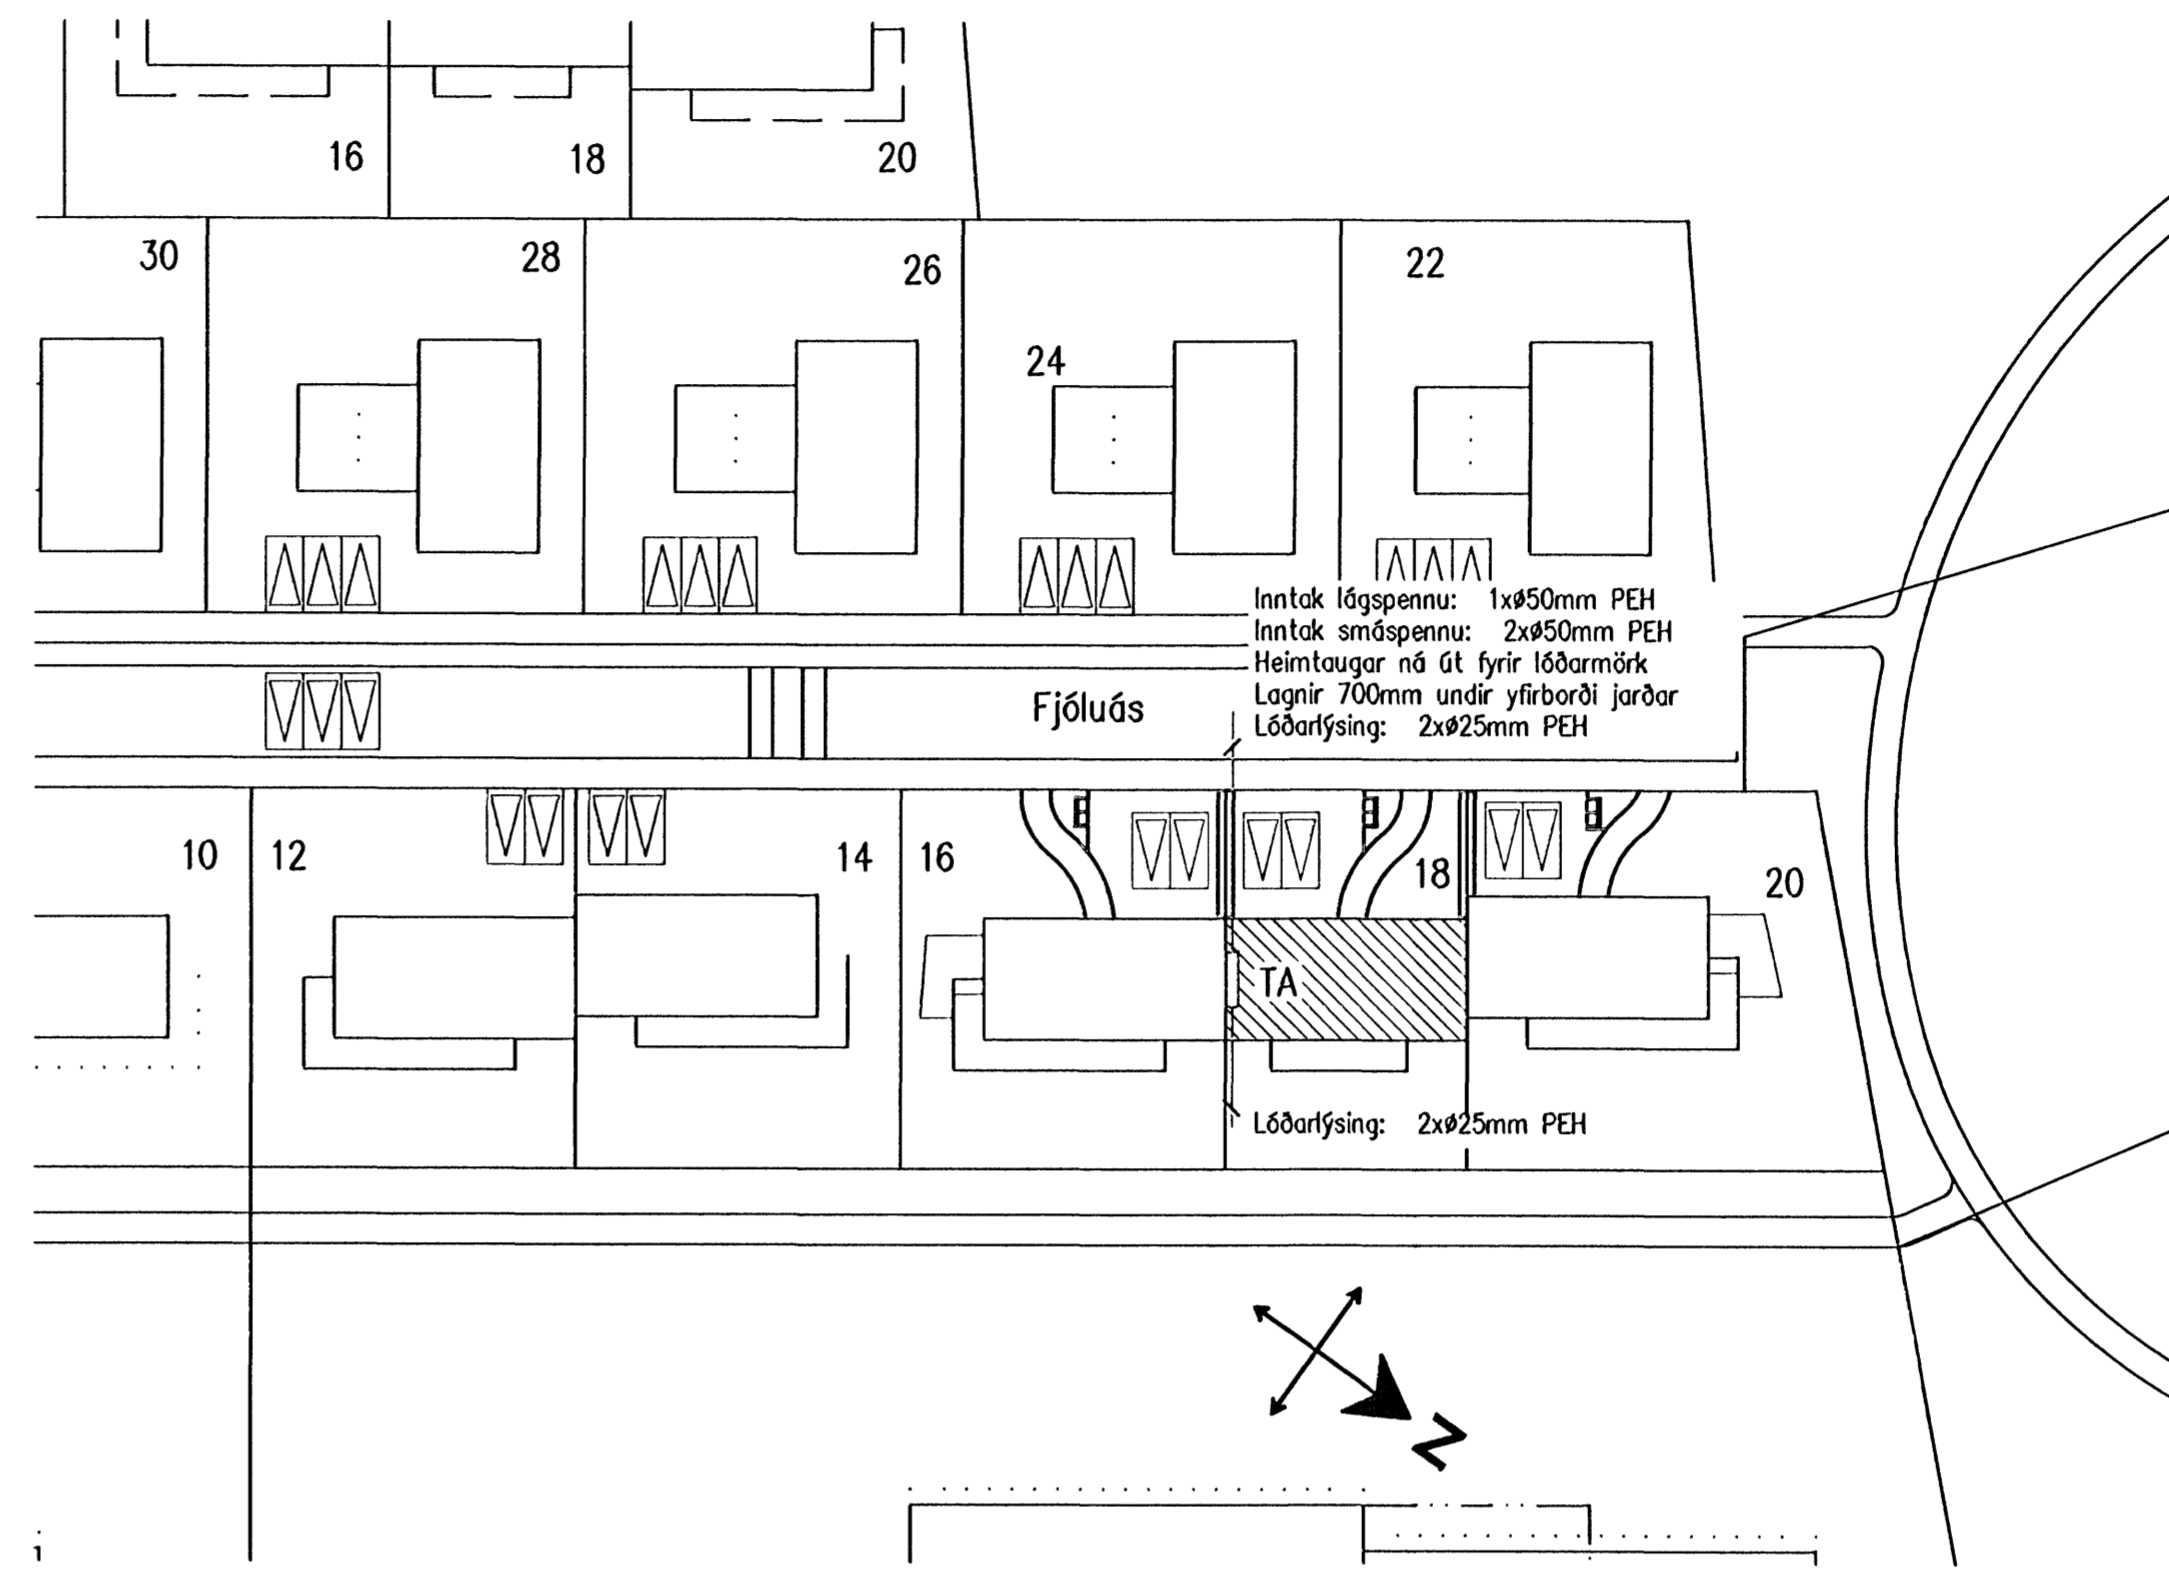

Afstöðumynd, 1:500

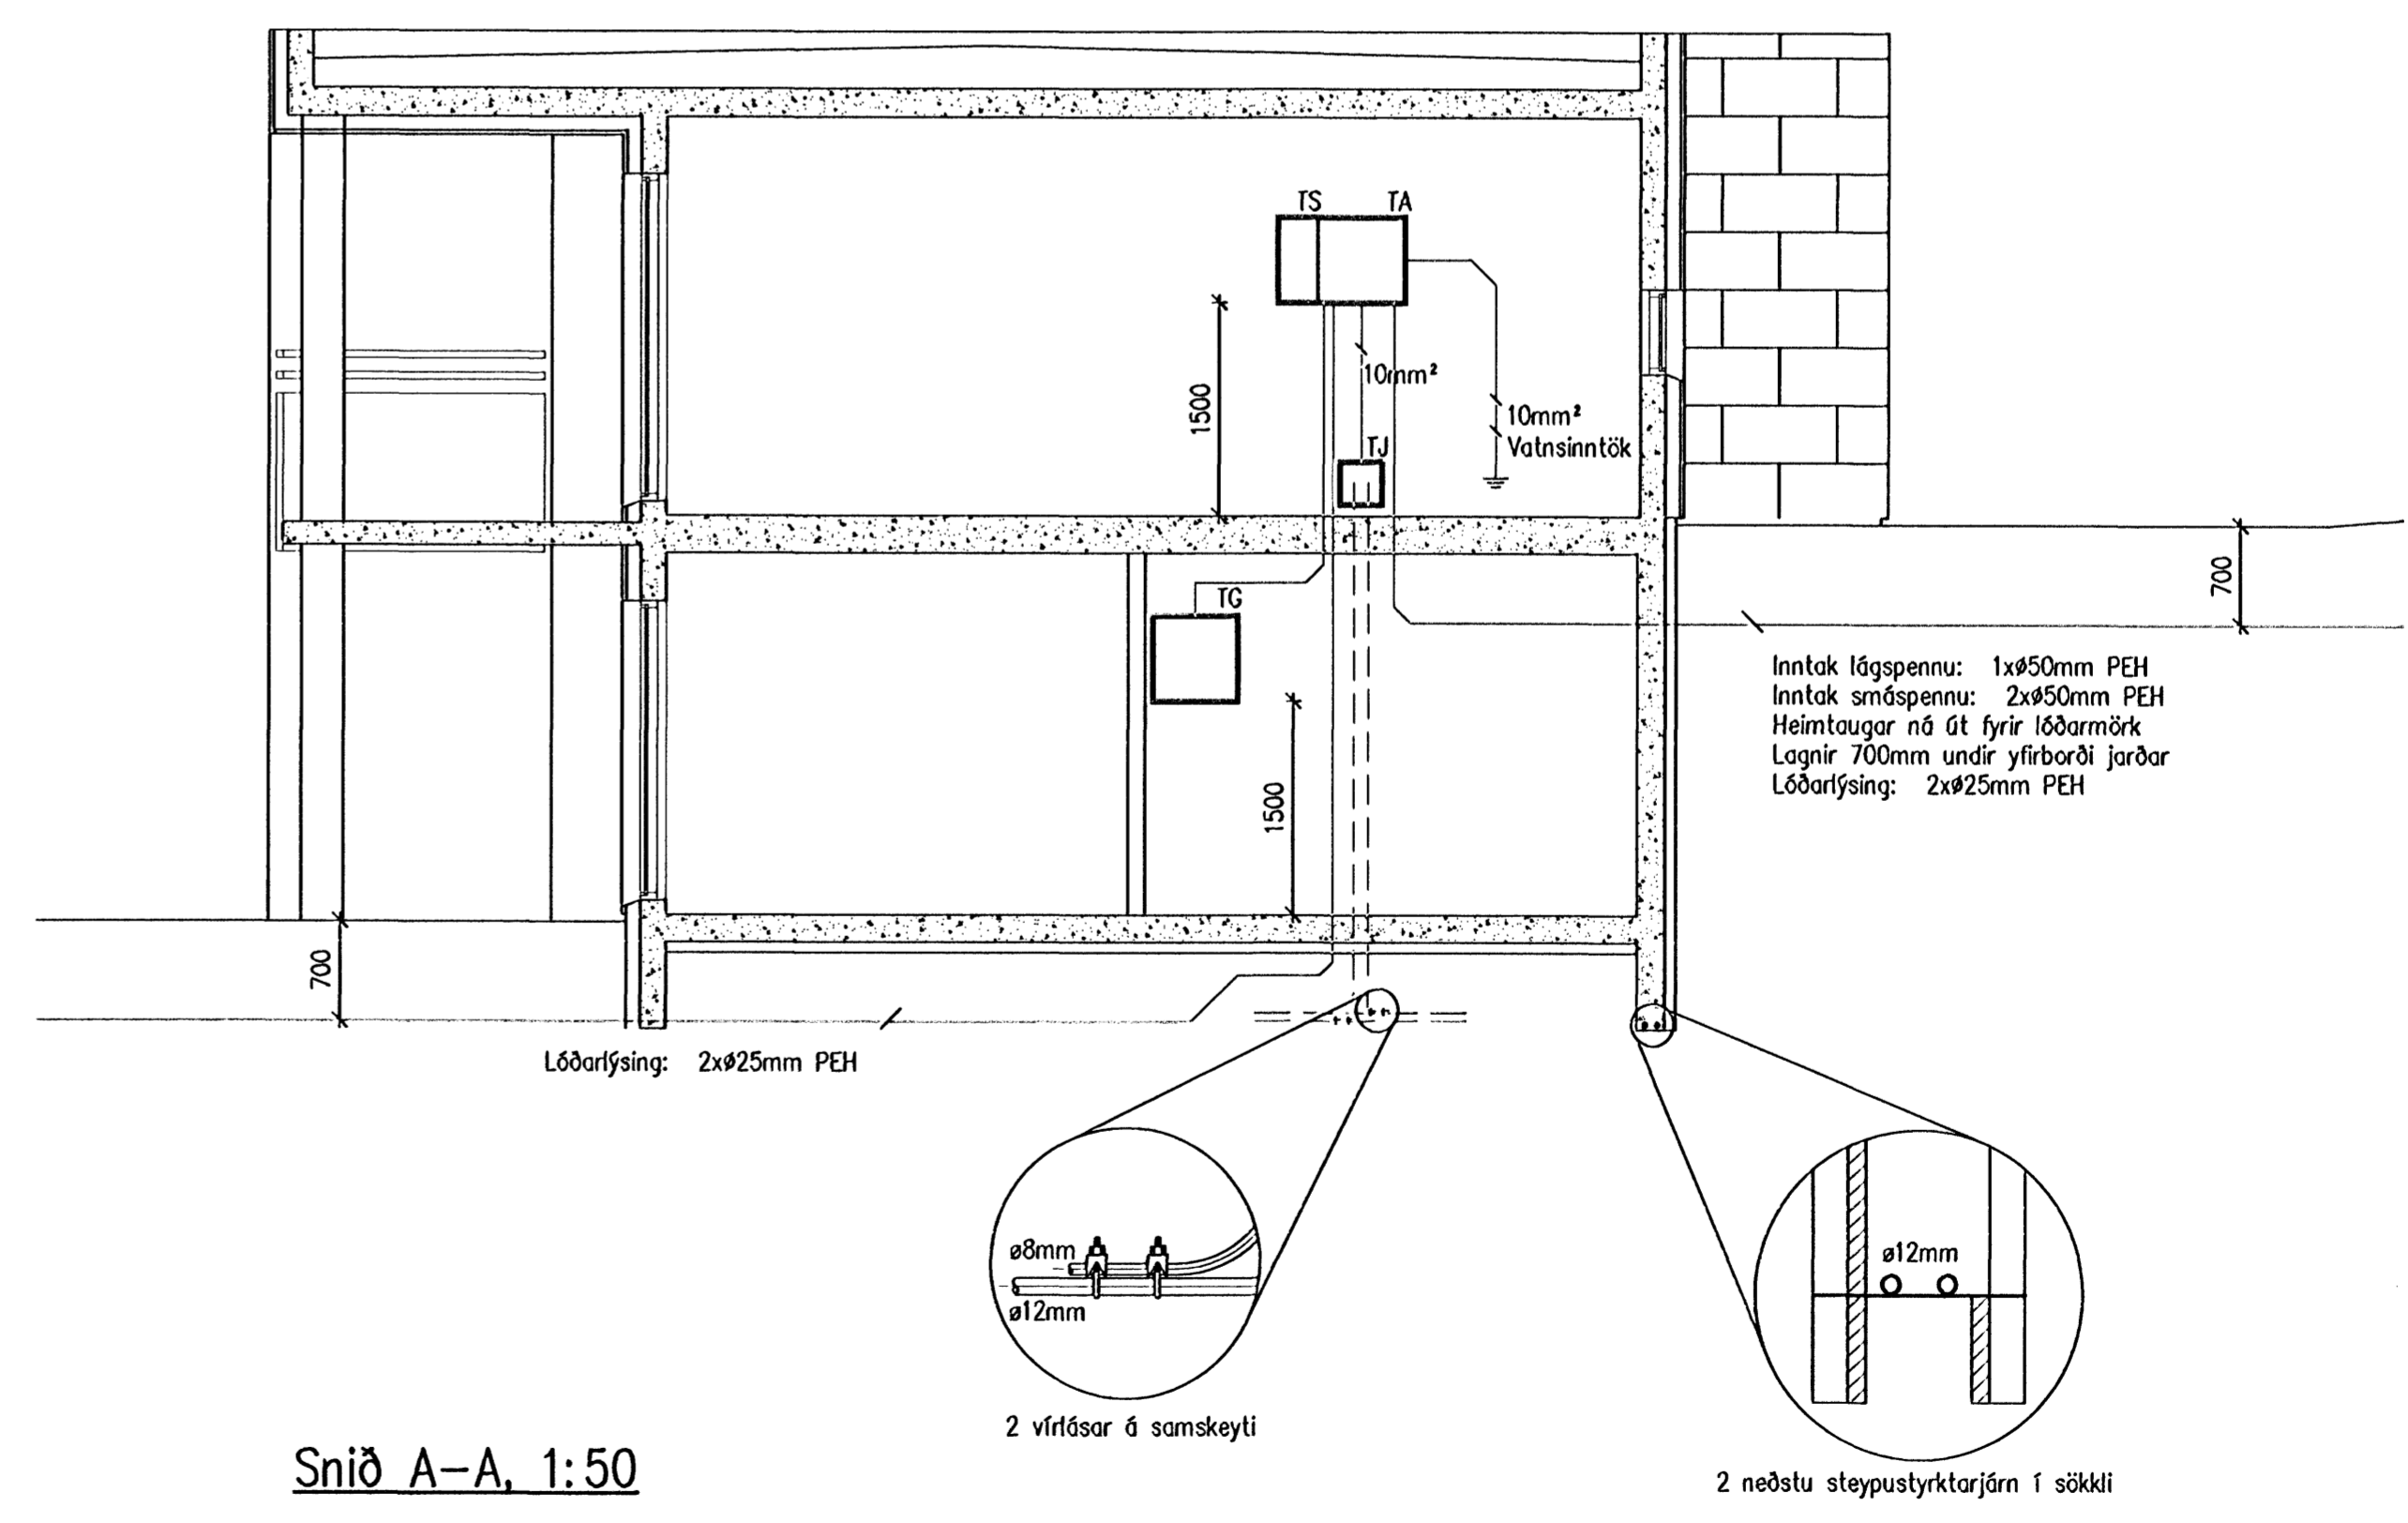

Sníð A-A, 1:50

Dórður Kristjánsson KT:040851-4969  
 Samþykkt íh. Verðskráningu eitt  
 Undirritun samráðingardönnuvar