




Byggingarritun
19. FEB 2008
UBS

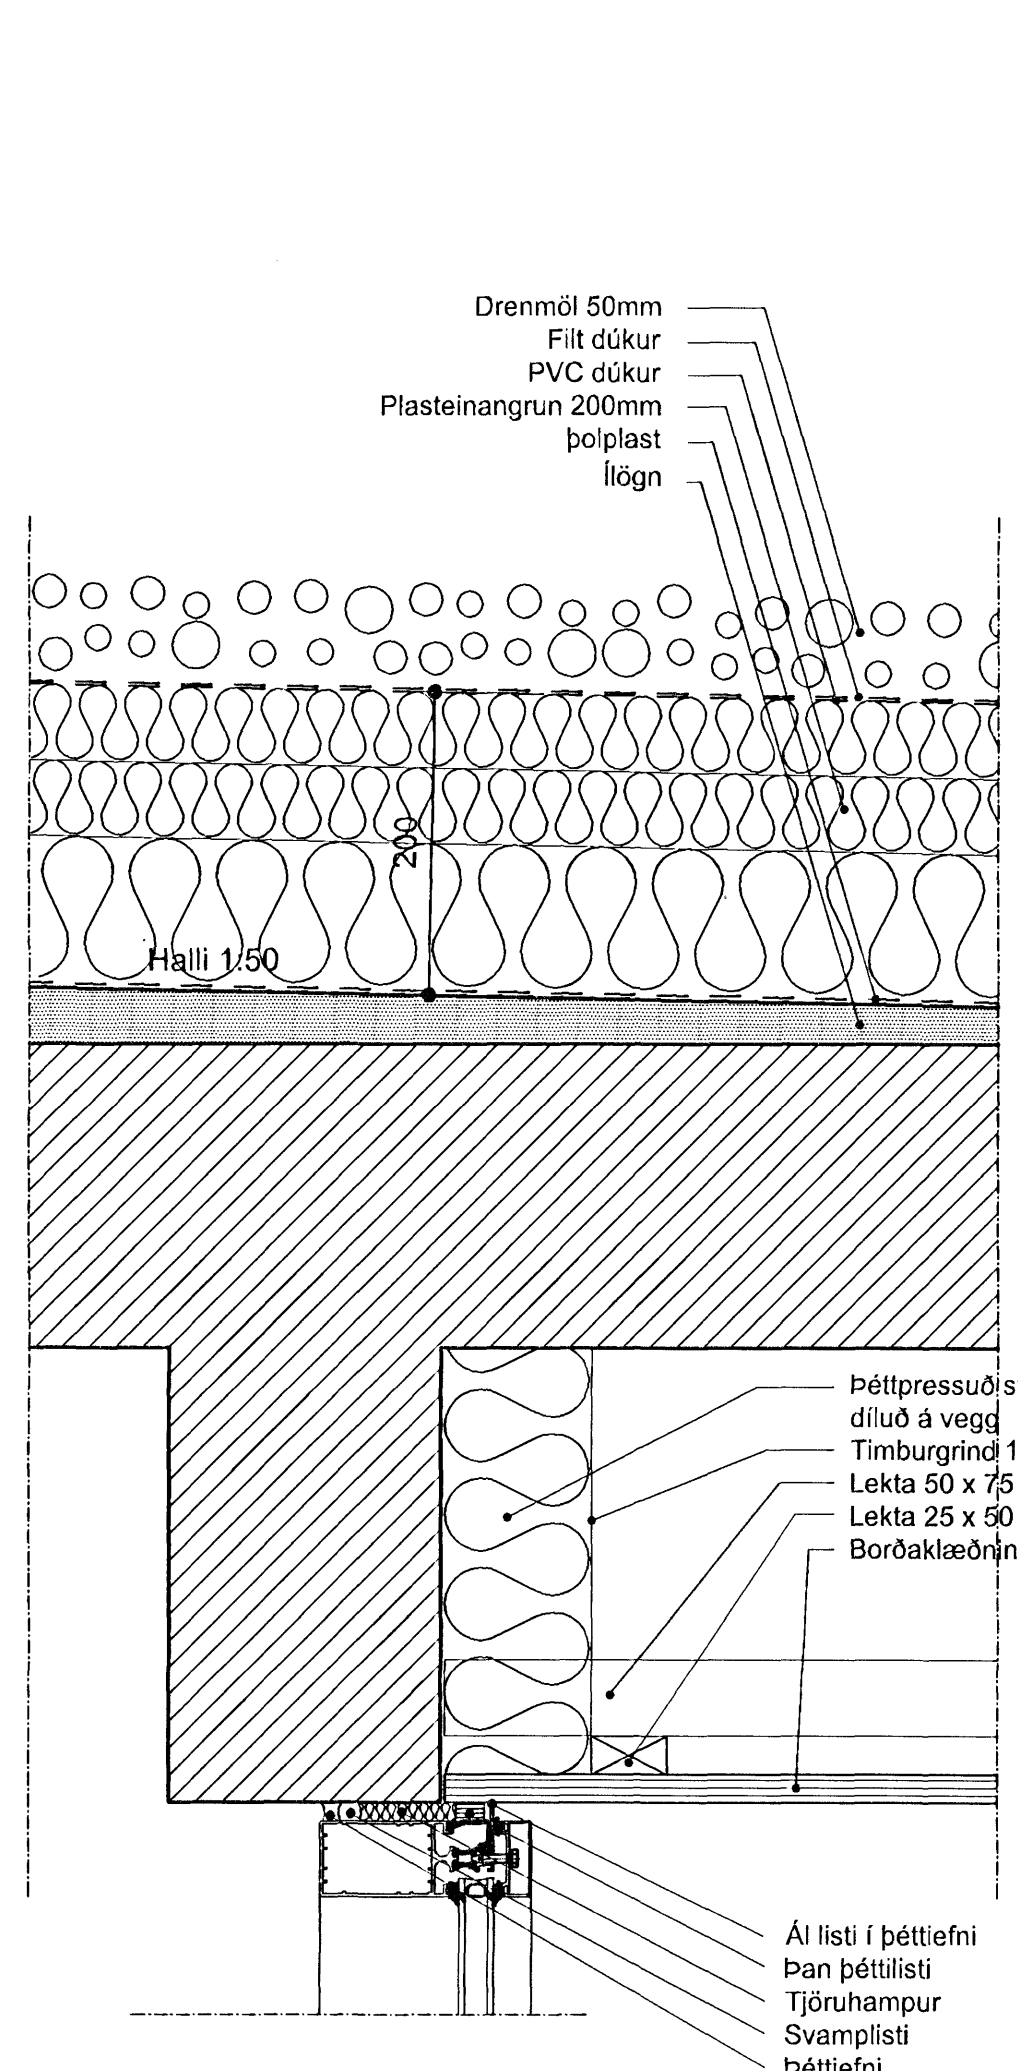


D.07
2.2-01

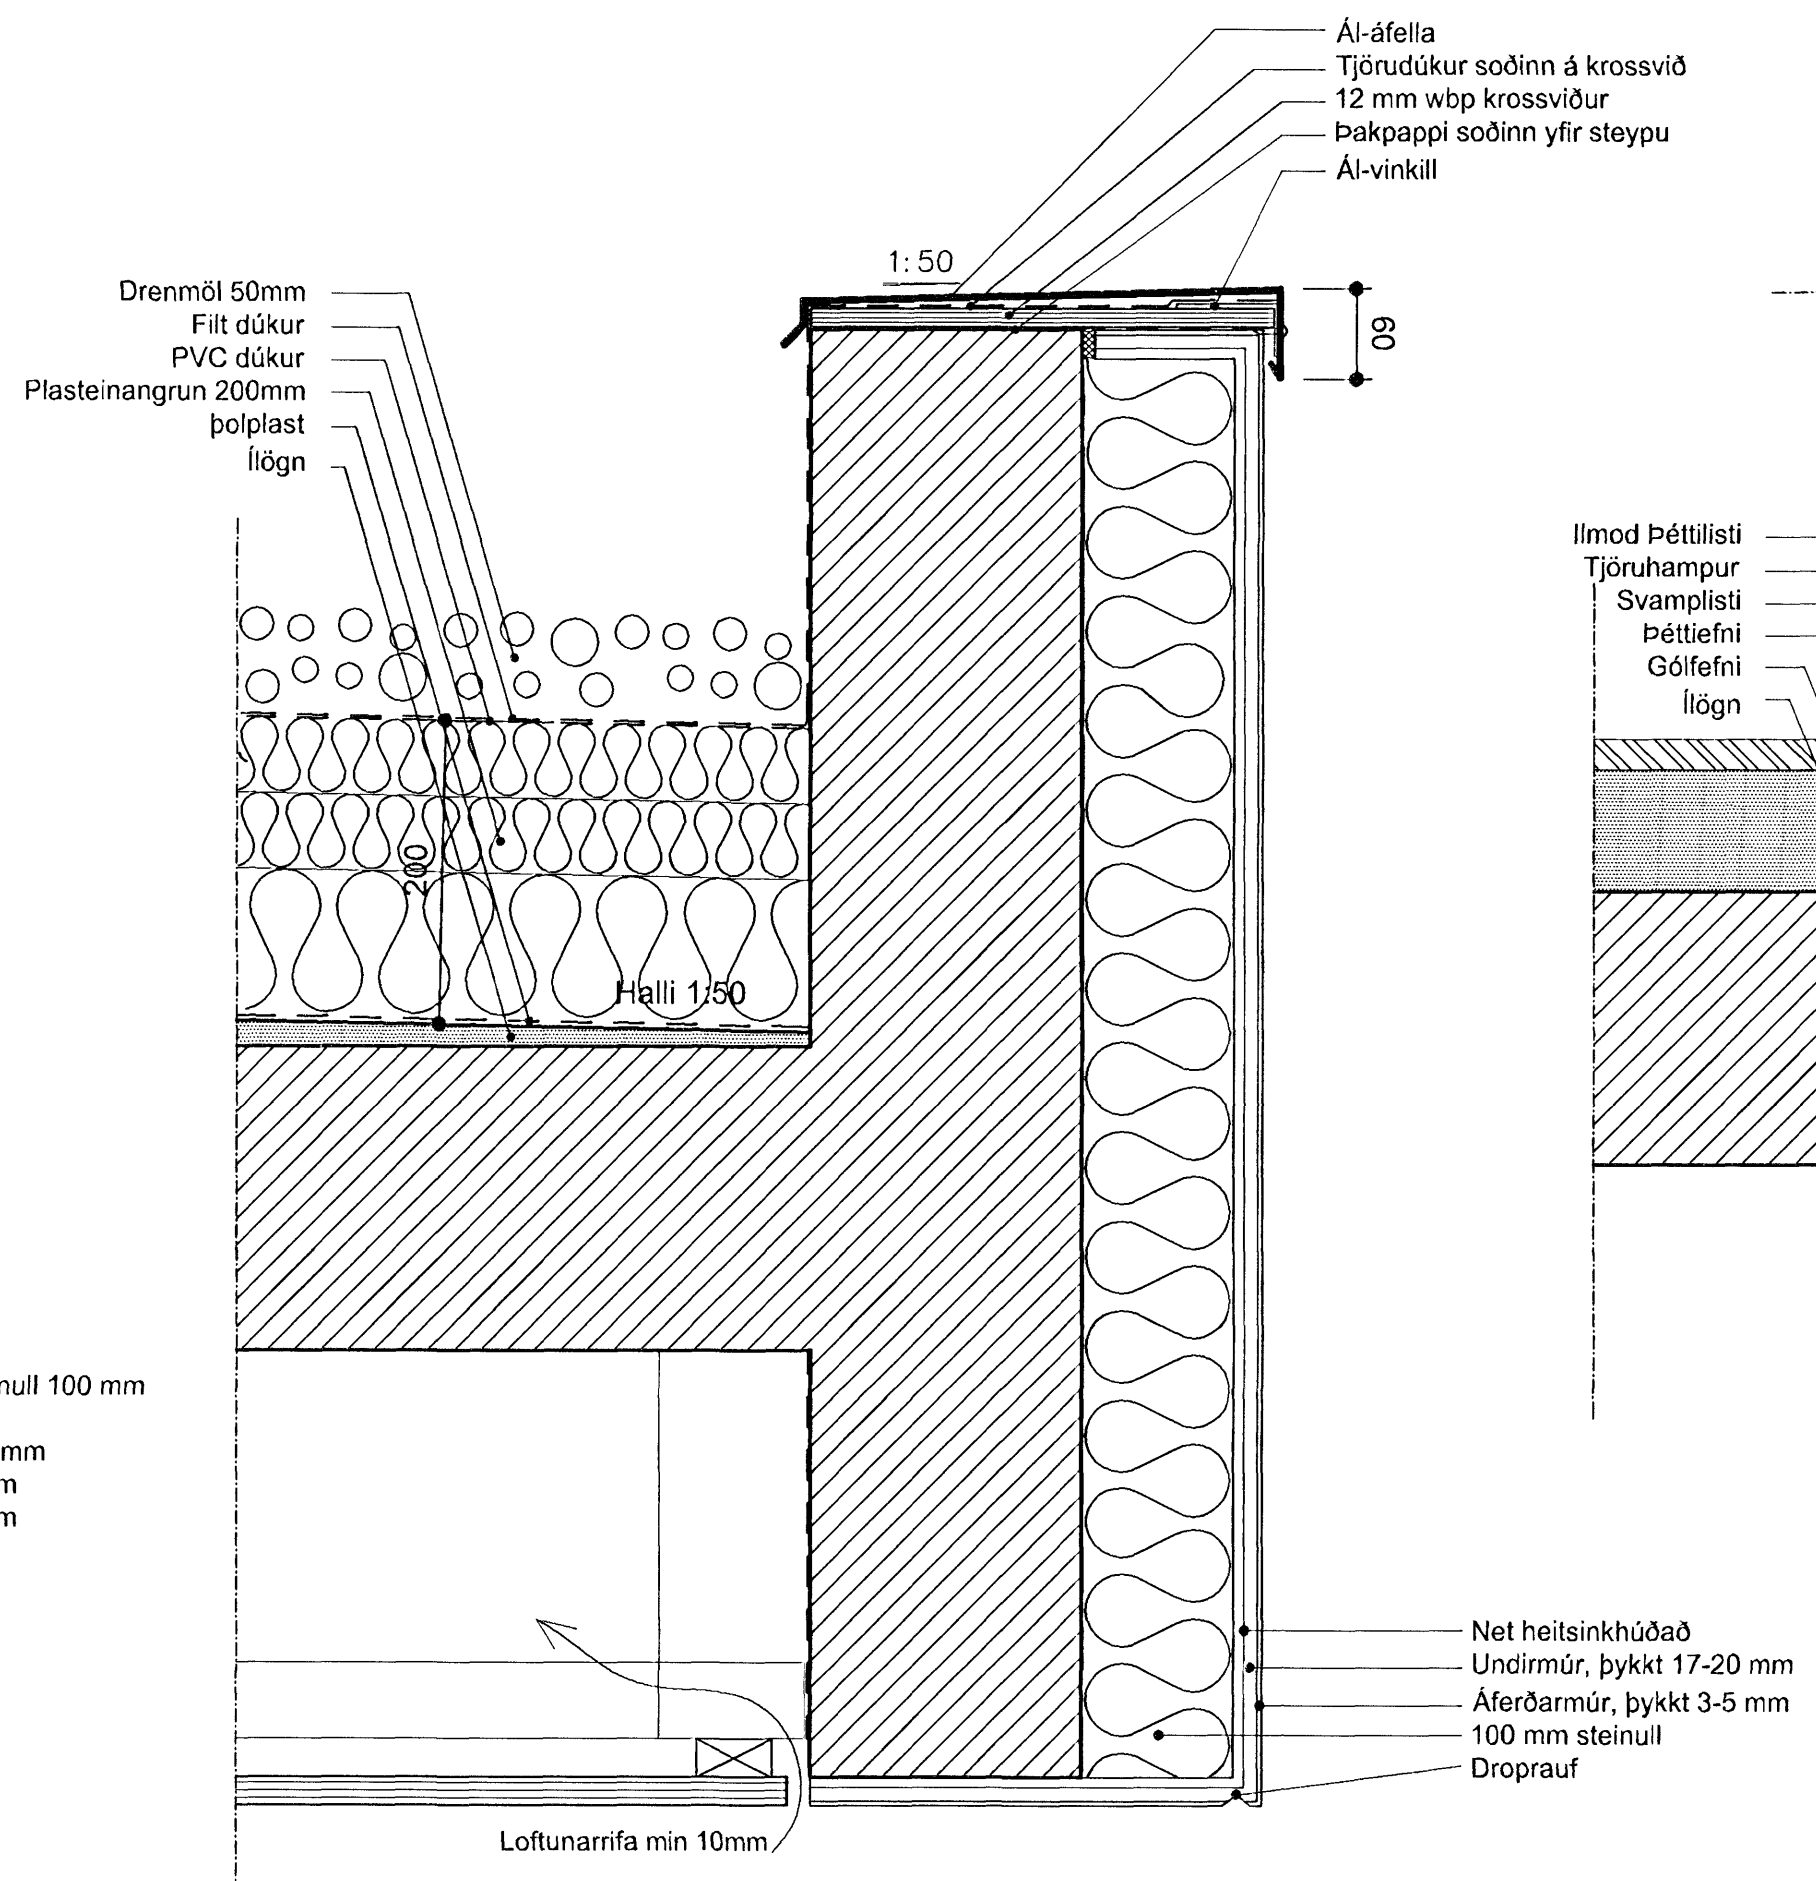


D.08
2.2-01

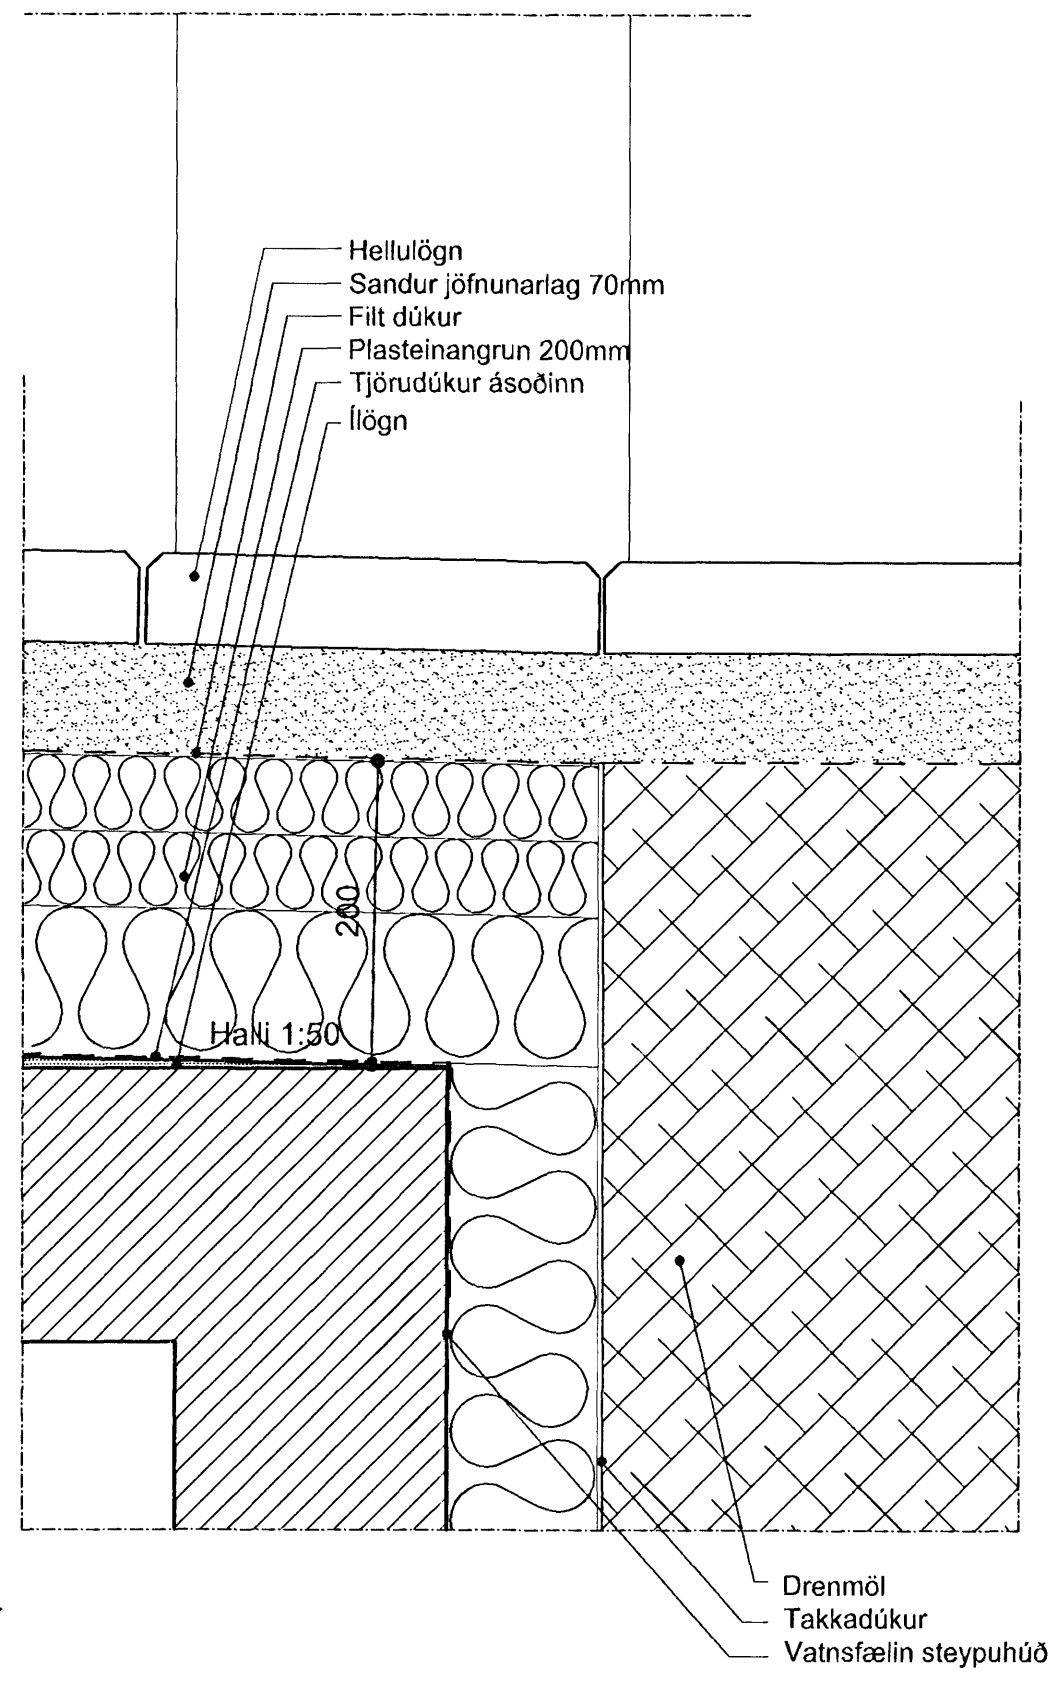


D.09
2.2-01

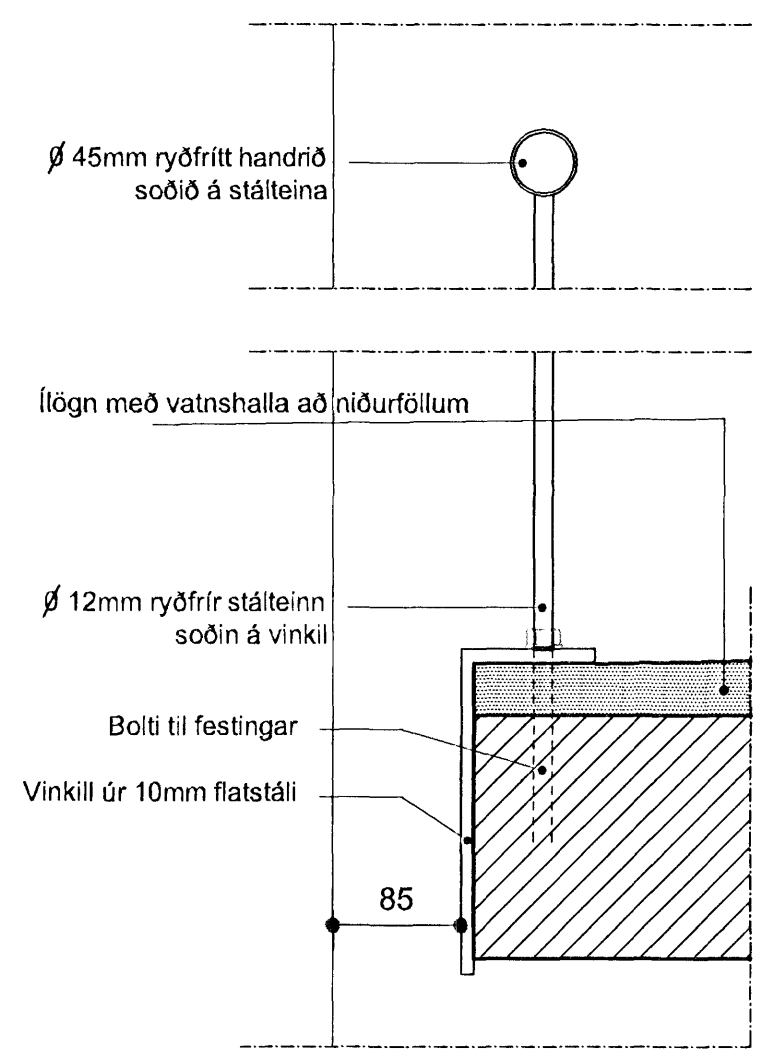

D.10
2.2-01

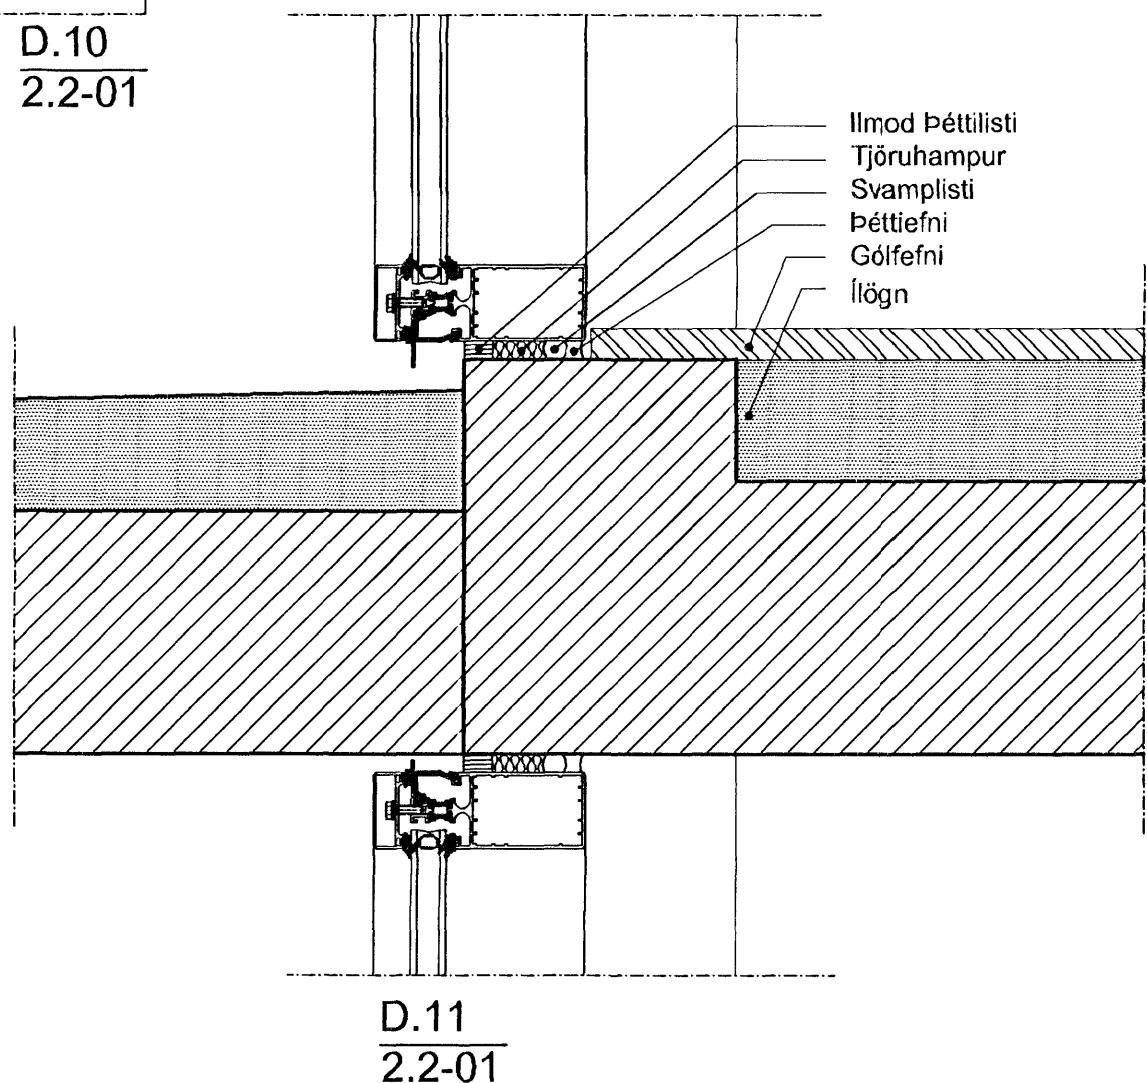

D.11
2.2-01

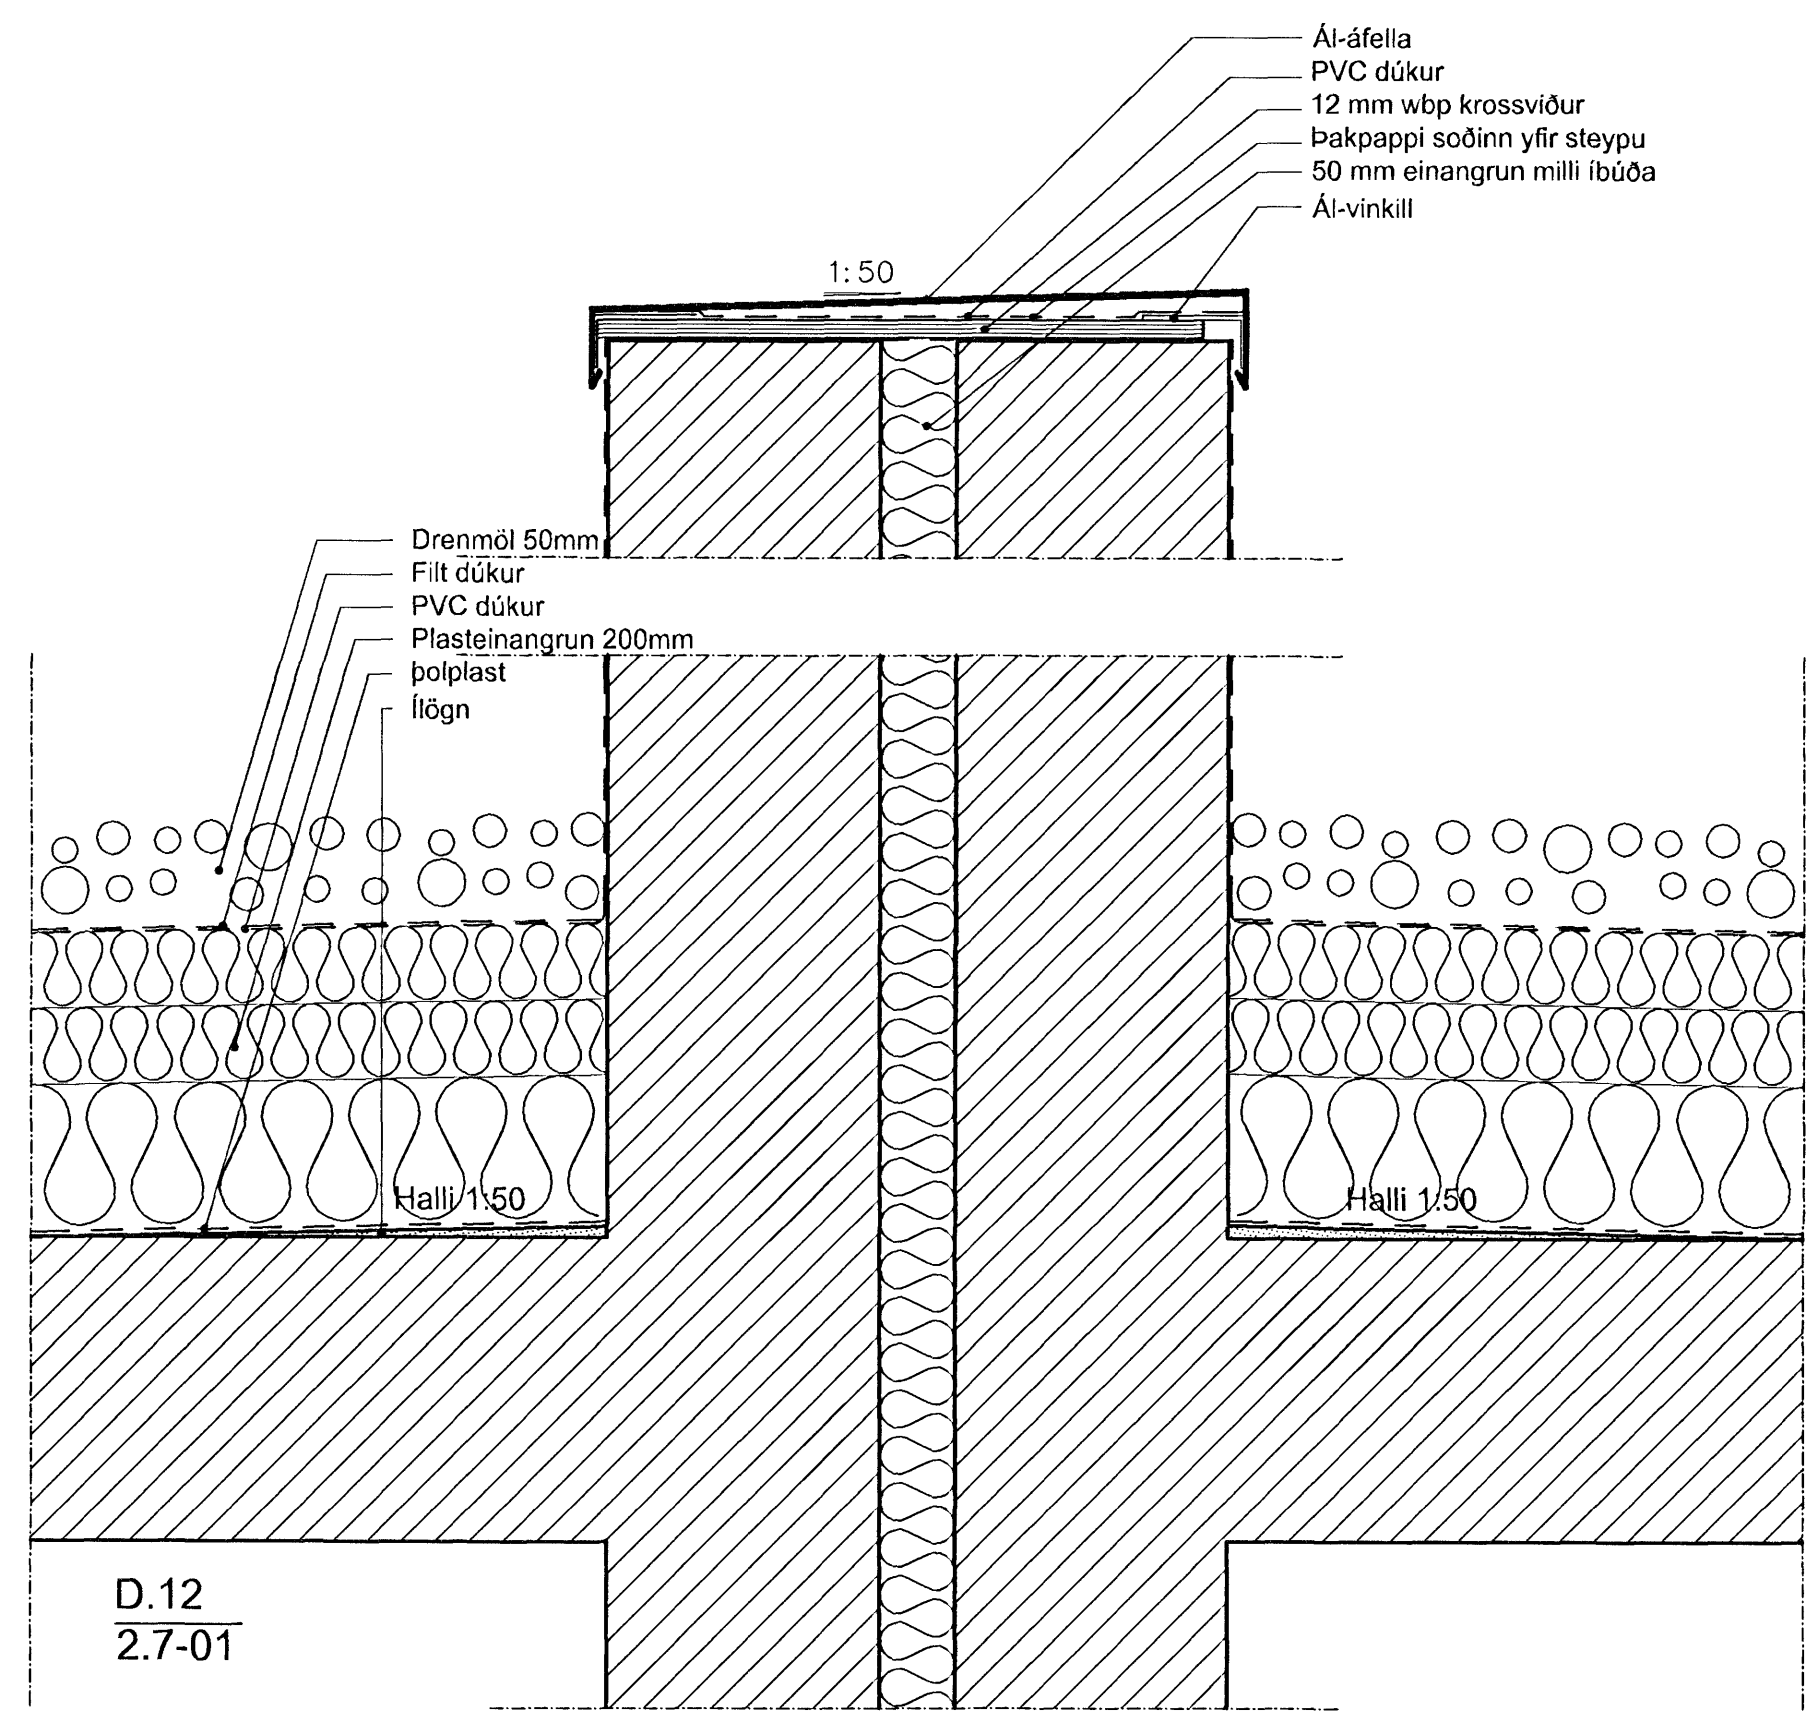

D.12
2.7-01

BREYTINGAR.

VERKHEITI
Furuás 12 og 14
Hafnarfirði
Parhús

VERK
Deili

MÁL
A1-1.5 / A3-1.10

HANNAÐ
Bj. Snæb.


YFIR-ARÞIÐ
Bj. Snæb.

VERKNUMER
751-49

DAGS.
18.01.2008

TEIKNAD
GAH

TEIKNINGANUMER
4.0-02

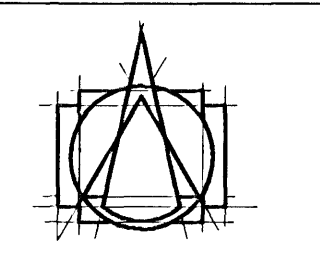

T.ark
TEIKNISTOFAN ehf
ARKITEKTAR - BRAUTARHOLTI 6
105 REYKJAVÍK - ÍSLAND
Sími: 540 5700 - FAX: 540 5701
teiknistofan@tark.is - www.tark.is

IVON STEFÁN CILJA FAÍ 141155-4159
BJARNI SNÆBJÖRNSSON FAÍ 020753-4989
ÁSGEIR ÁSGEIRSSON BFÍ 060161-5429

SAMP.

Öll rit og afrit eru eigna. Öð hvernig er notað er ábyrgðin höfundar. Öð hvernig er notað er ábyrgðin höfundar.