



GRUNNMYND 2 HÆÐAR 1:50

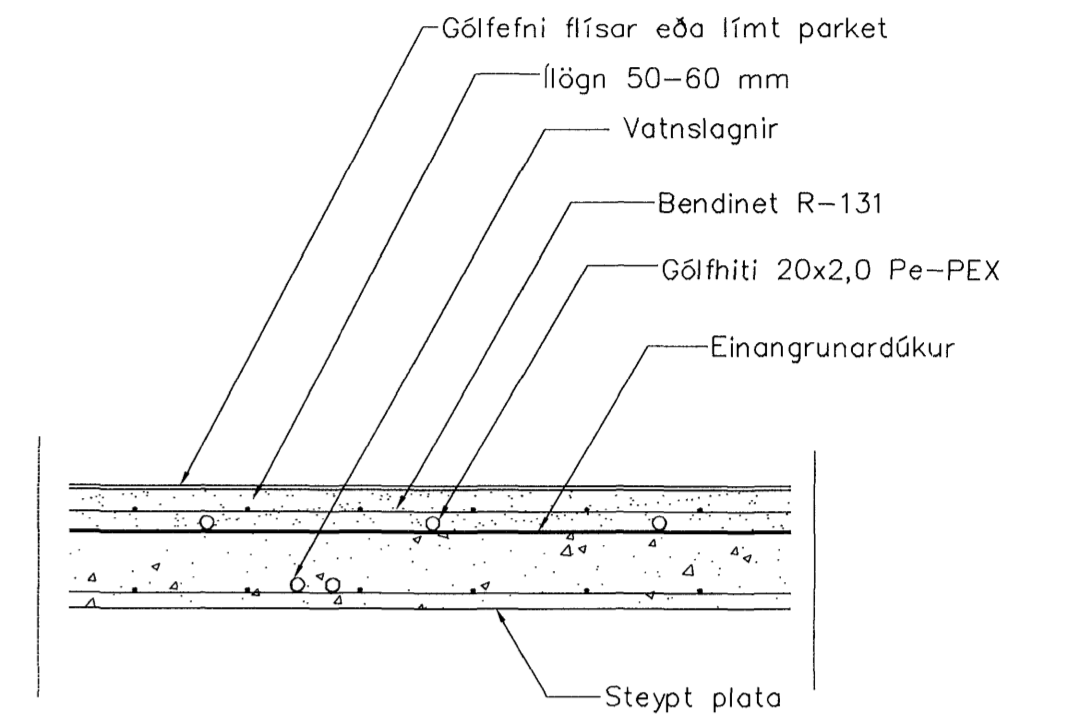

LAGNIR, SNID, 1:20

GÓLFHITALAGNIR
 20x2,5 Pe-PEX c/c100 OG 150
 SJÁ SNID

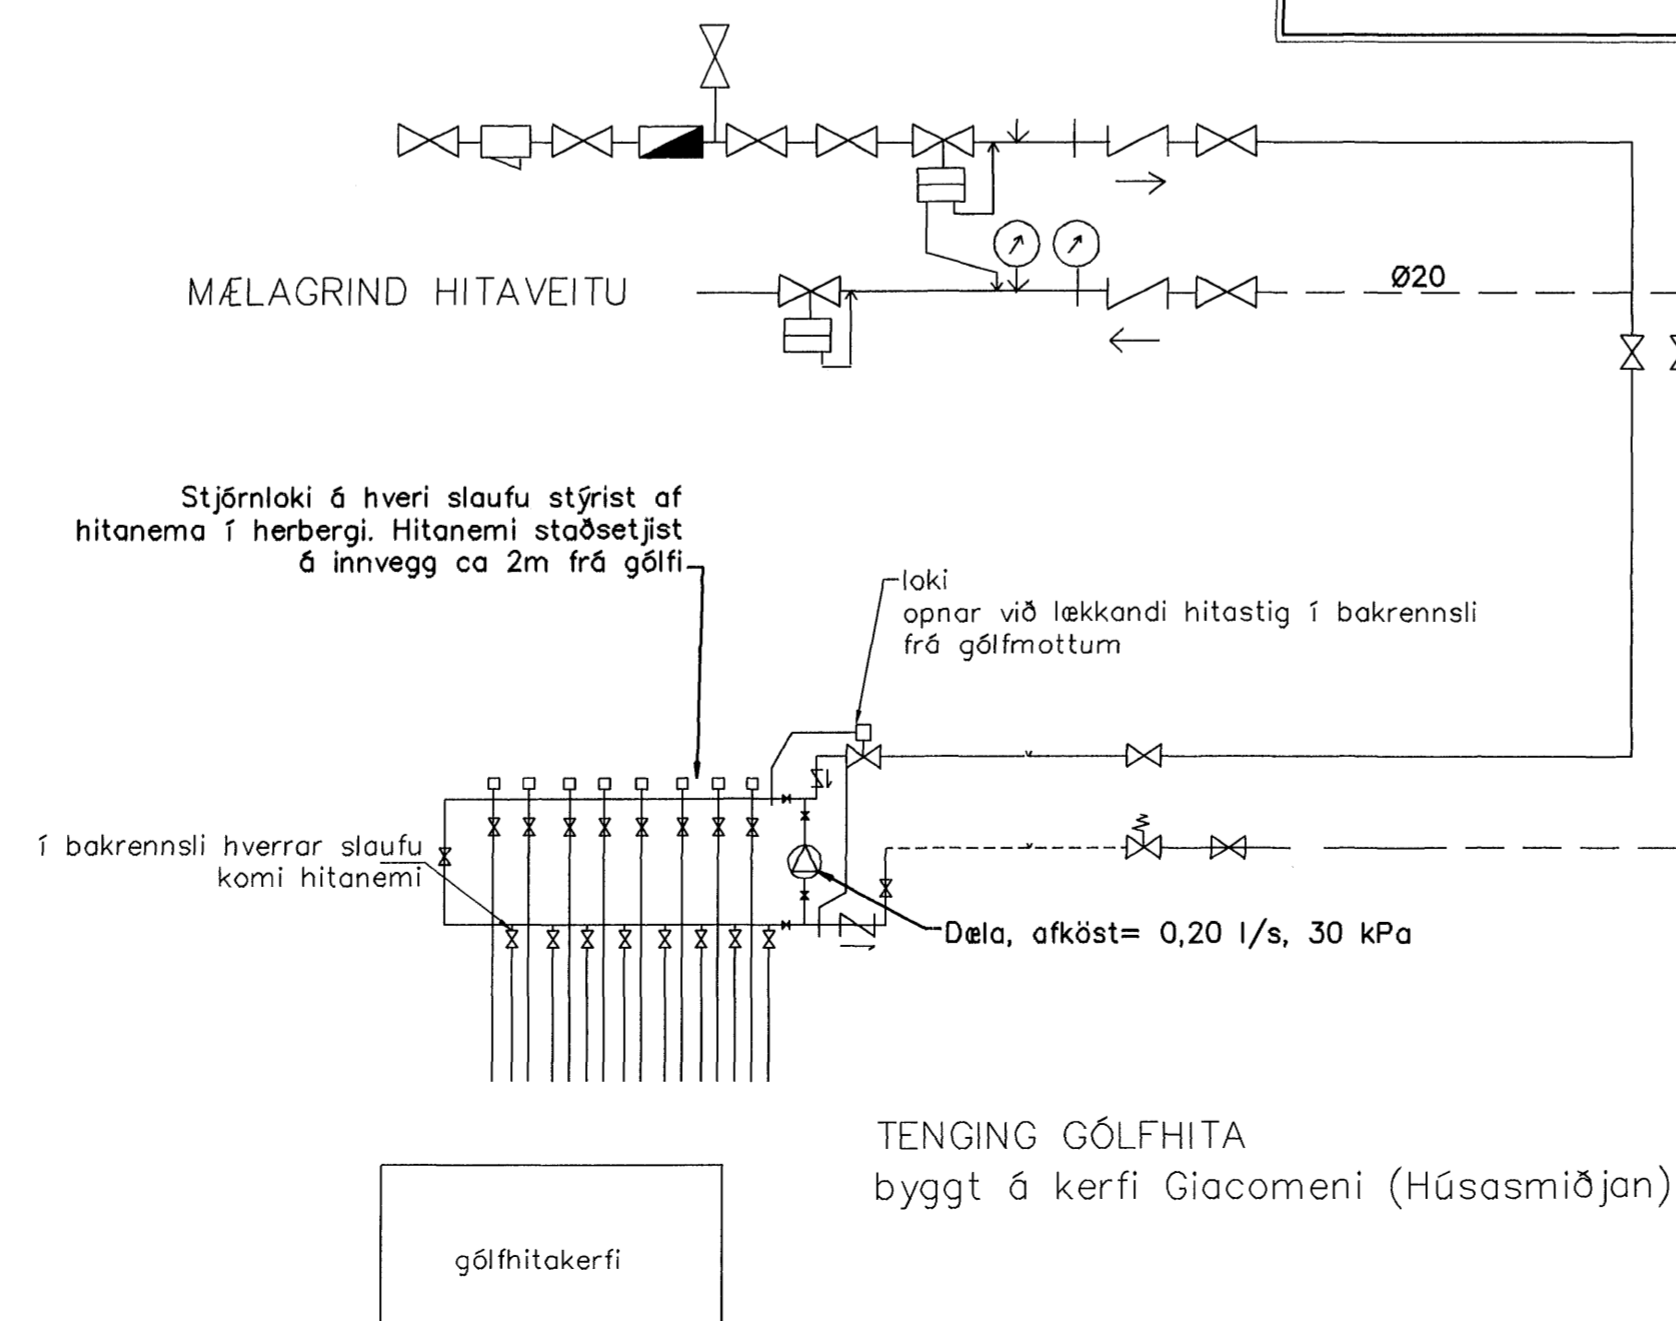

gólfhiti færður í lögn 29-02-08 sig
 Br. Dags. Eðli breytinga Sign

Drekavellir 13
 HAFNARFIRÐI

GÓLFHITALAGNIR 2 HÆÐAR

MKV. 1:50 1:20
 DAGS. sept 2007
 VERK NR. 2615
 TEIKN. NR. 2-06
 HANNAÐ SIG. ÞORLEIFSS. KT. 241148-3009
 TEIKNAD G.H.
 YFIRFARID

TEKNIÞJÓNUSTA SIGURDAR ÞORLEIFSSONAR ehf
 STRANDGÖTU 11 220 HAFNARFIRÐI
 Sími 555-4255 FAX 565-2875
 E-mail tsth@simnet.is