



GRUNNMYND 1:50

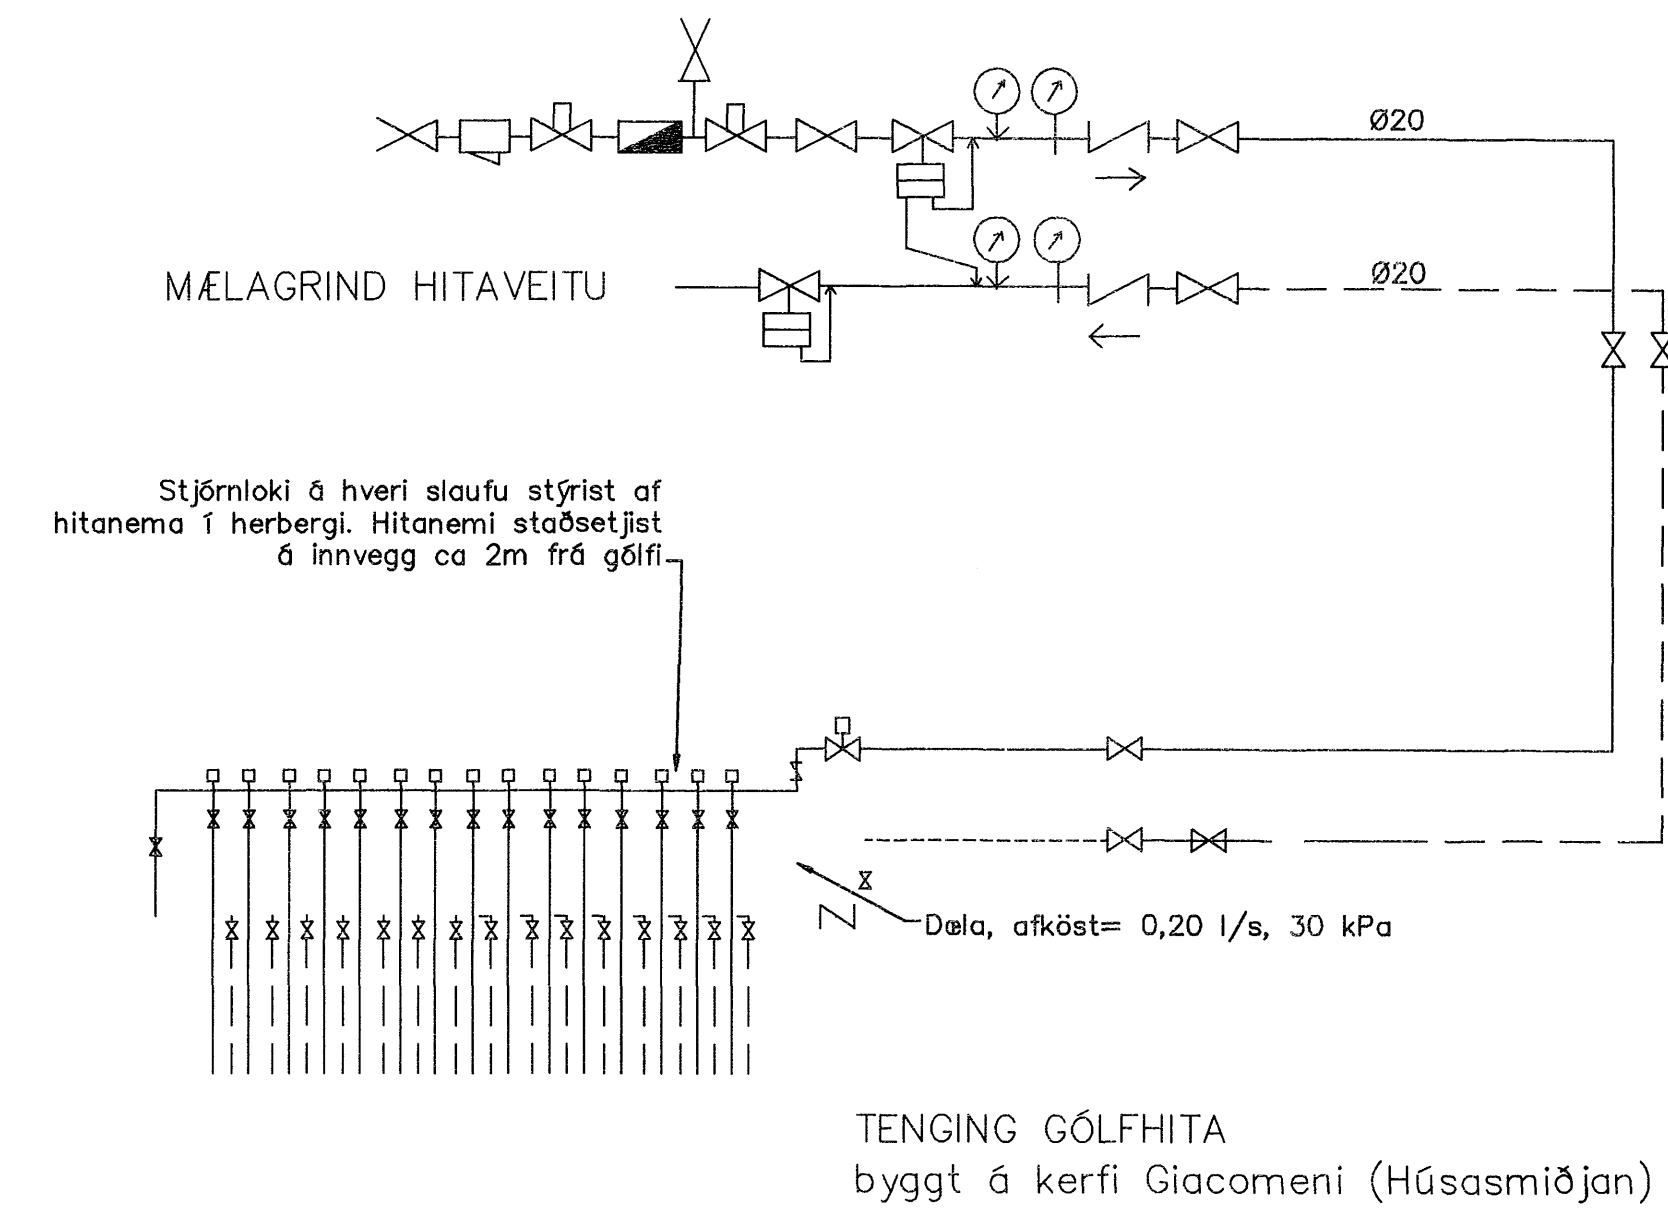

GÓLFHITALAGNIR
20x2.5 Pe-PEX c/e100 OG 200

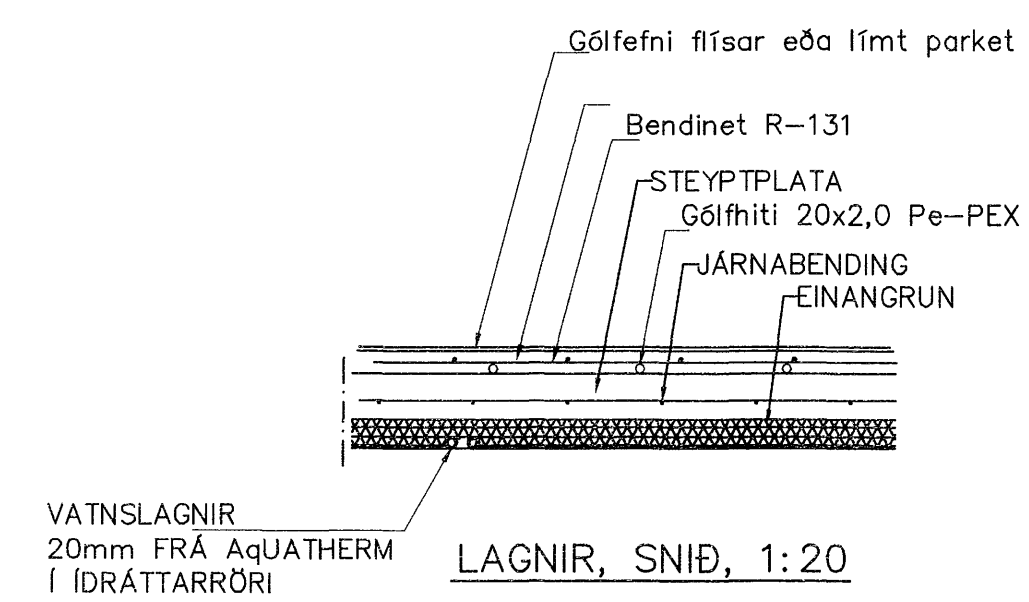

Br.	Dags.	Eðli breytinga	Sign.
HNOÐRAVELLIR 18 HAFNARFIRÐI			
GÓLFHITALAGNIR			
MKV. 1:50 1:20			
DAGS. feb 2008			
VERK NR. 2803			
TEIKN. NR. 2-03			
HANNAÐ SIG. ÞORLEIFSS. KT. 241148-3009			
TEIKNAD G.H.			
MYRFARID			
TEKNIÞJÓNUSTA SIGURDAR ÞORLEIFSSONAR ehf STRANDGÖTU 11 220 HAFNARFIRÐI SÍMI 555-4255 FAX 565-2875 E-mail tsth@simnet.is			