




AFSTÖÐUMYND MKV. 1:500

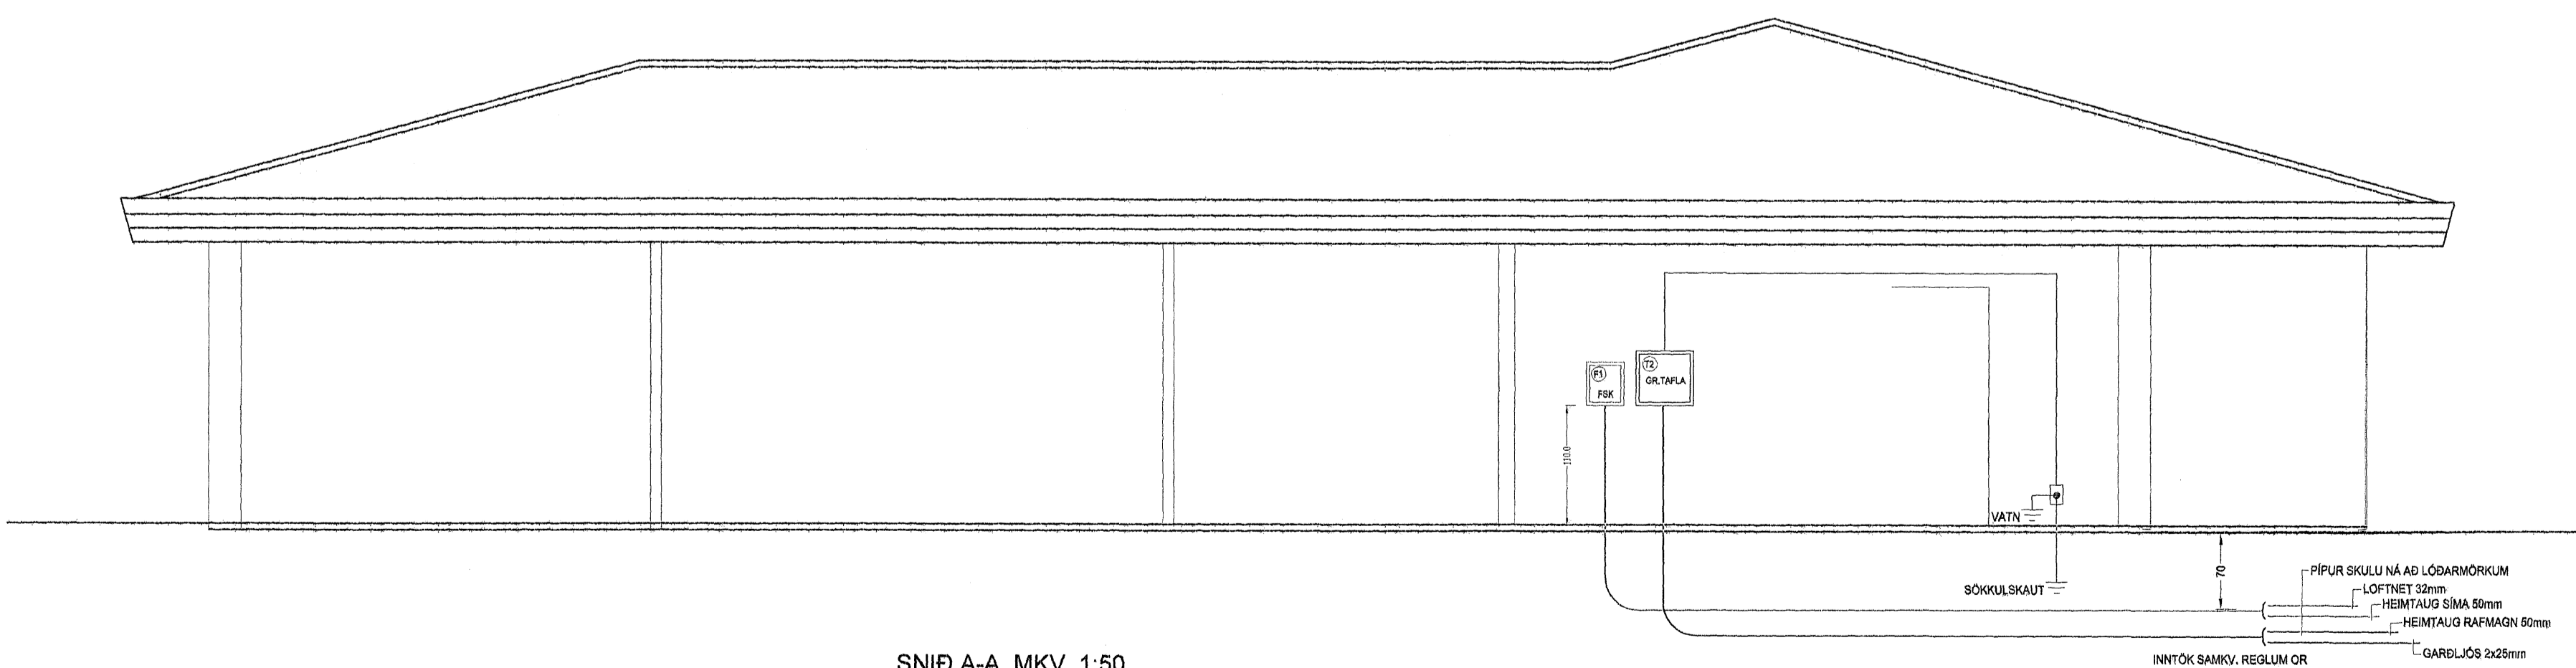

SNÍÐ A-A MKV. 1:50

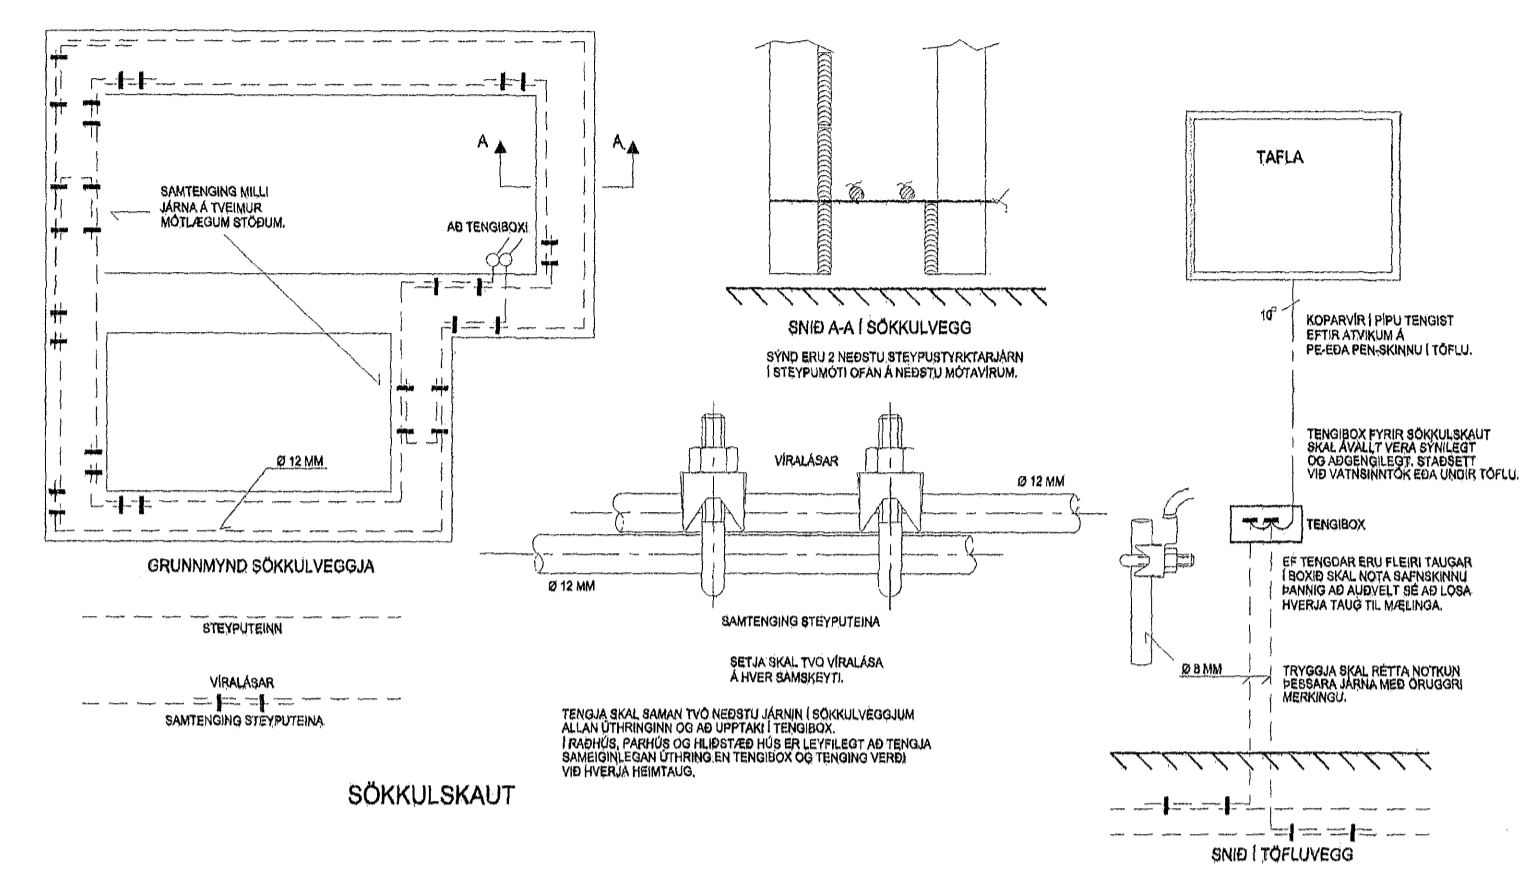

GREINATAFLA T1

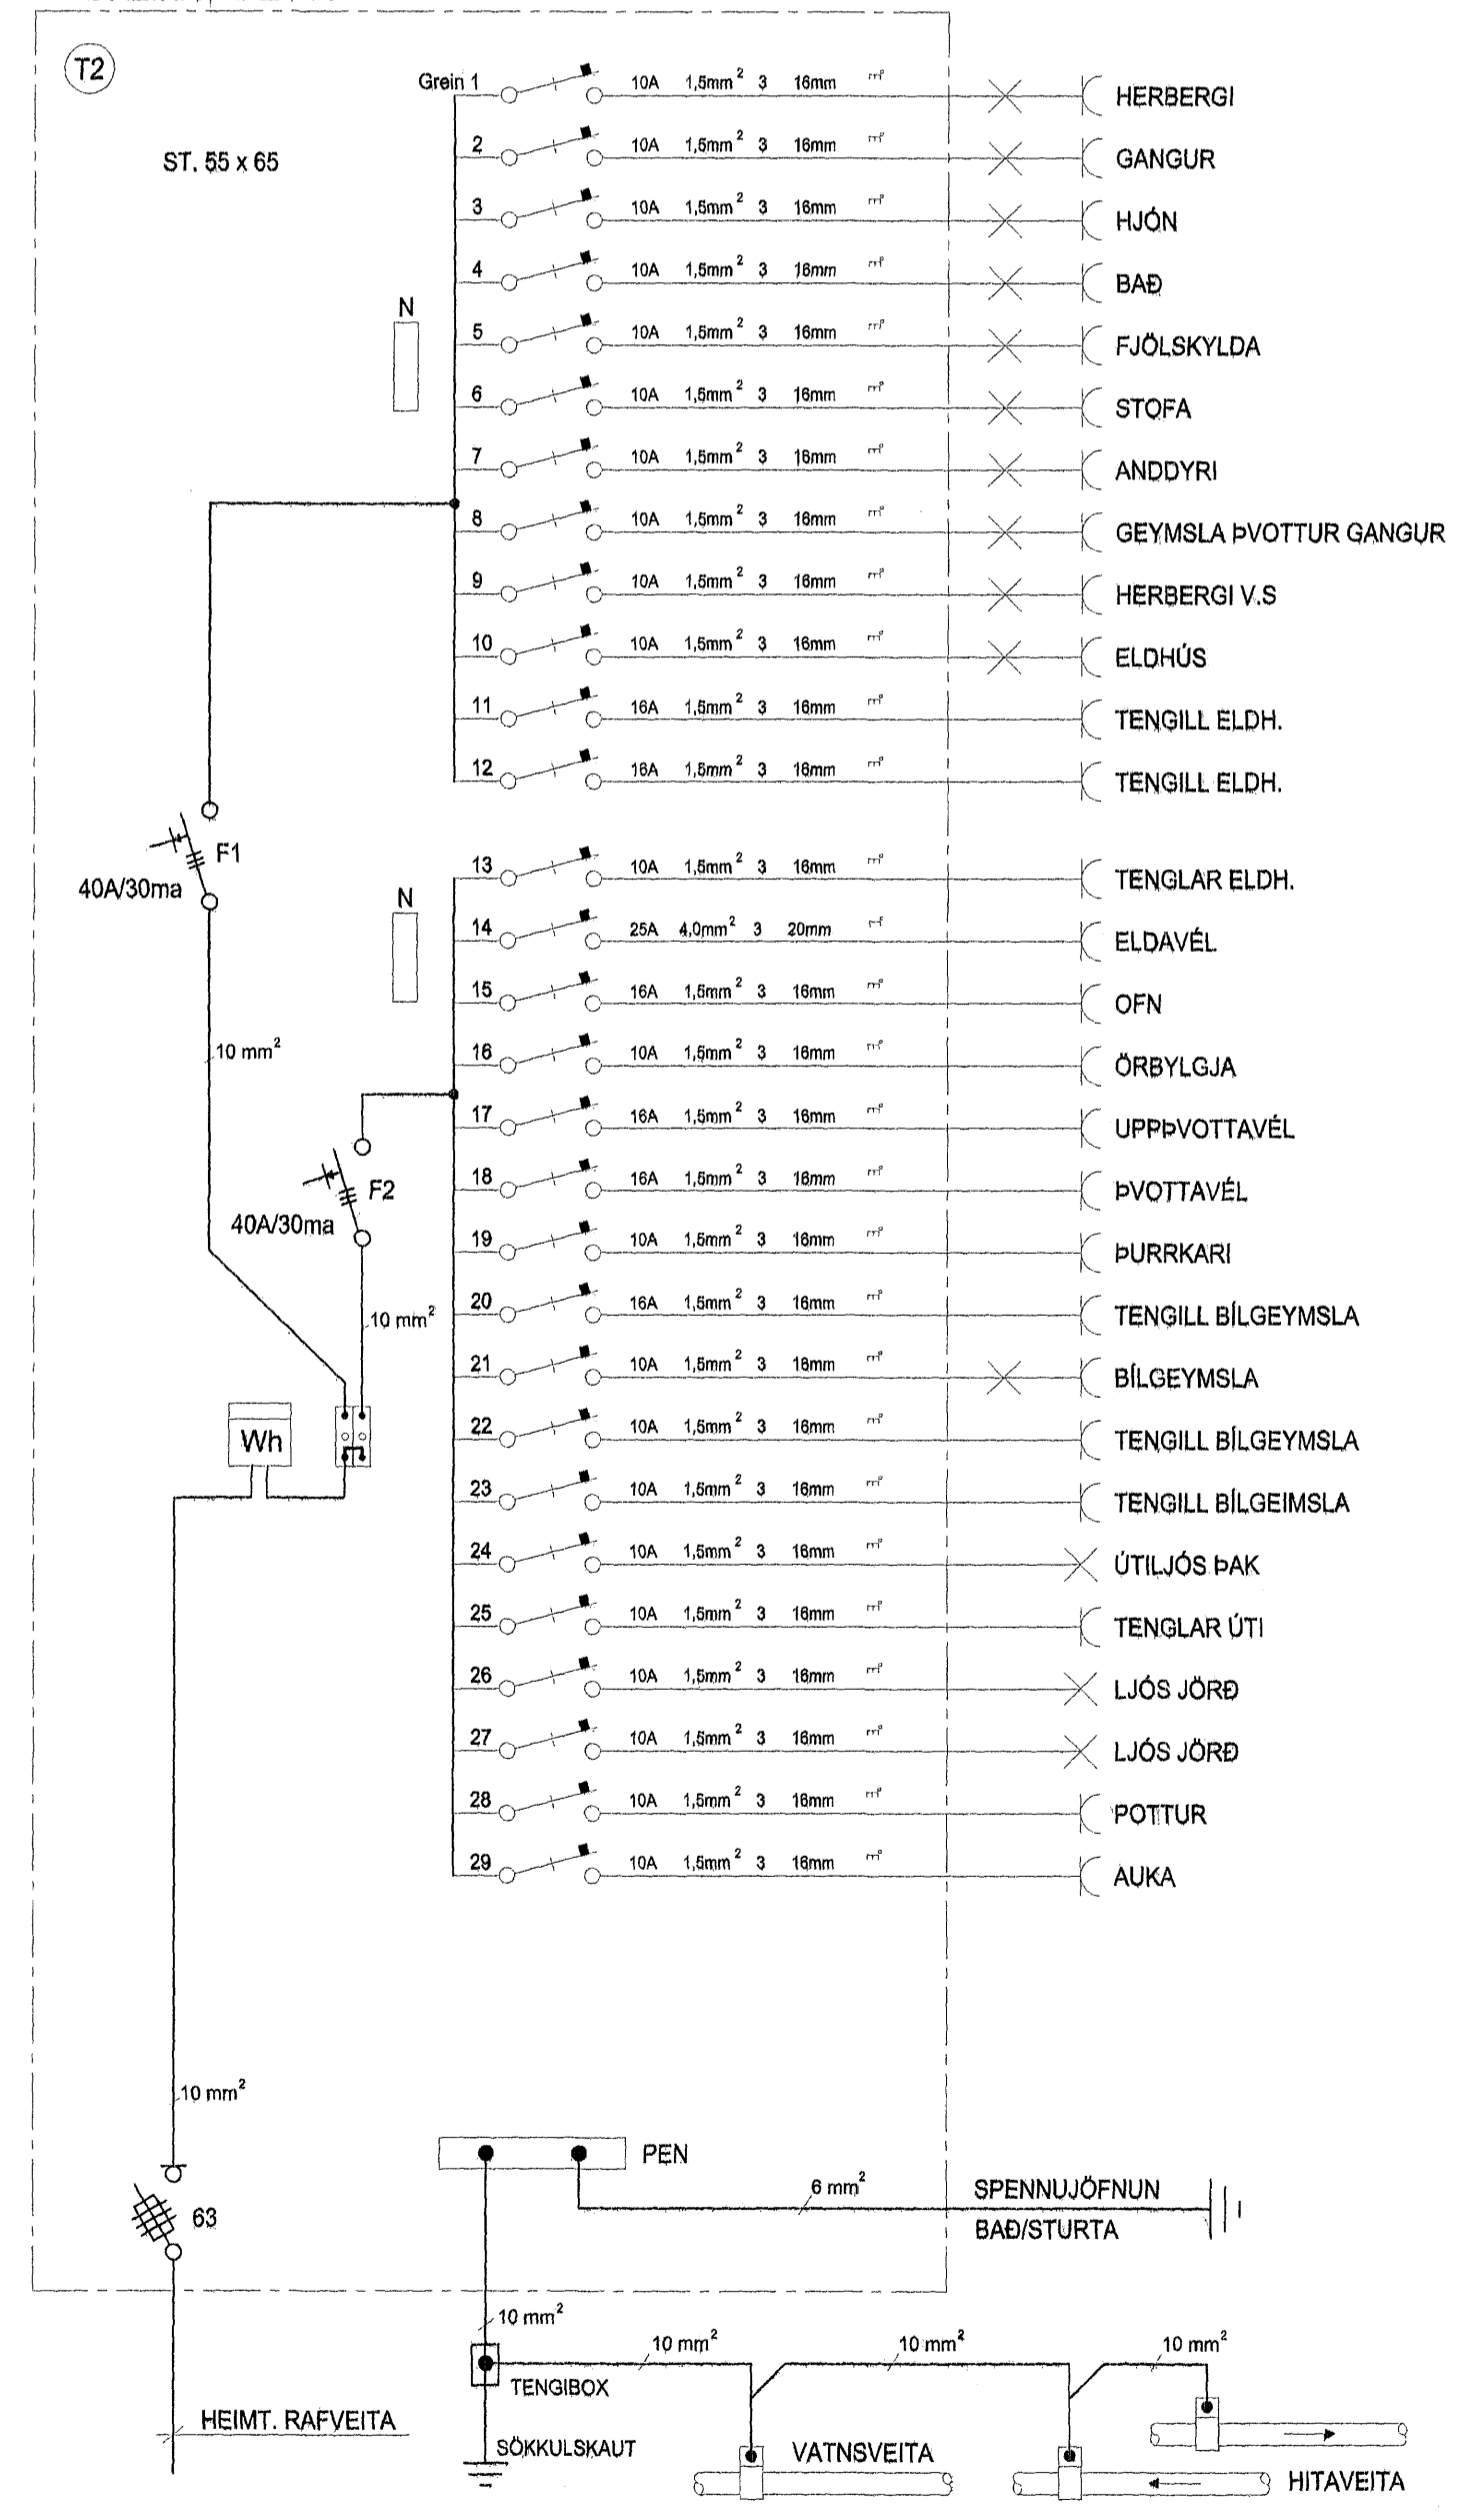

Móti: 19. maí 2008
Kobur

