

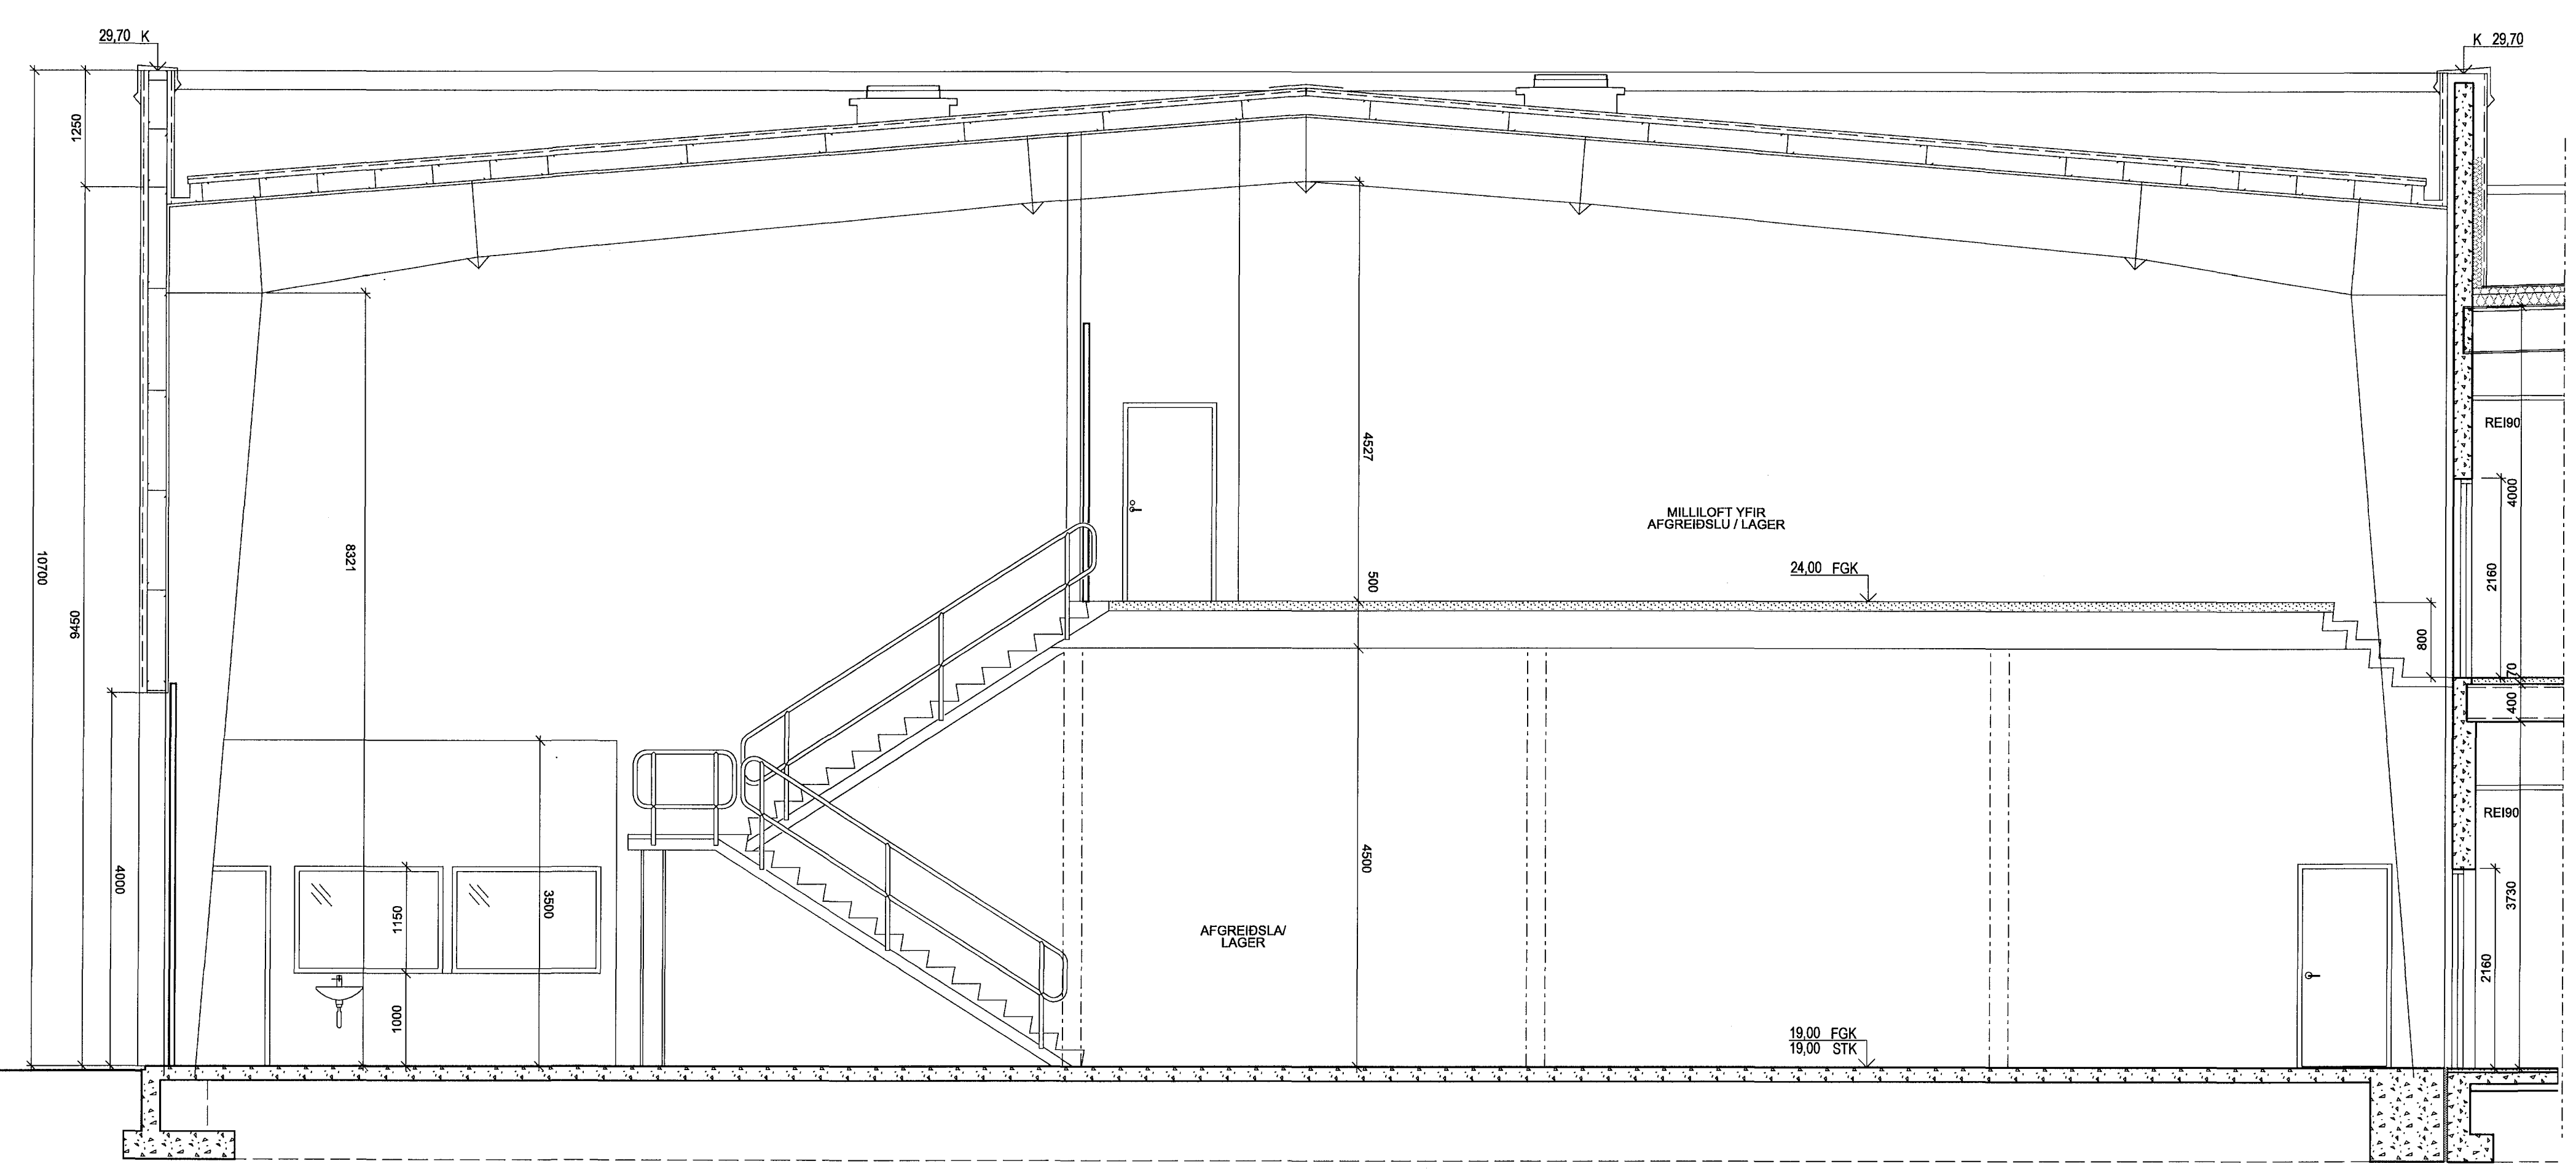


Samþykkt þann  
 13 JUNÍ 2008  
 Byggingarfulltrúinn í Hafnarfirði  
 F.h. Hröflur S. Gunnlaugsson

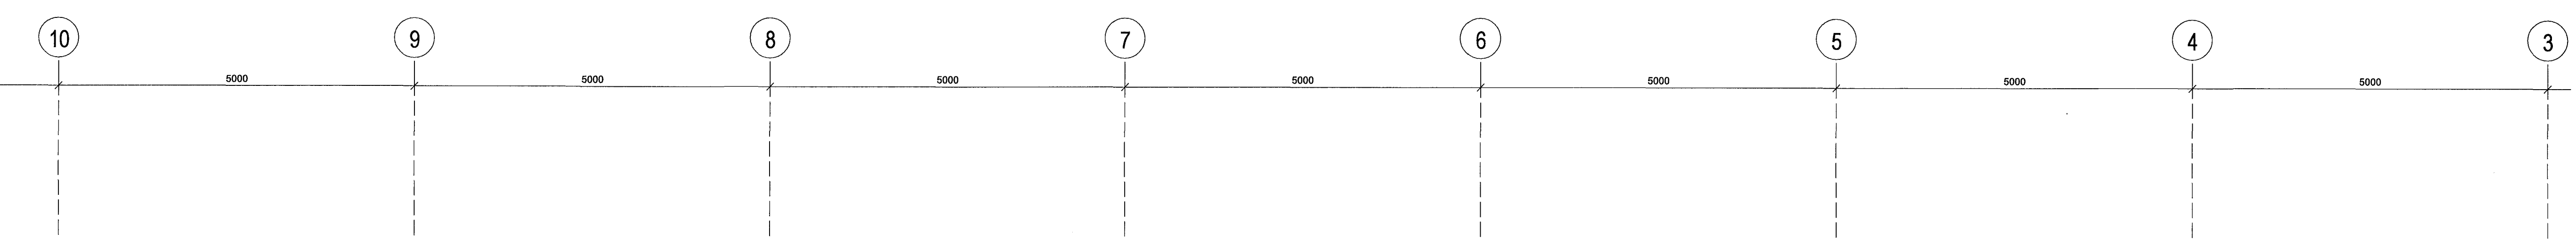

2  
 20-103  
 SNEIÐING 1:50  
 LAGER, MILLILOFT  
 20-203

UTGAFA | TEIKNAB | SAMÞYKKT | DAGS  
 HREYTINGAR

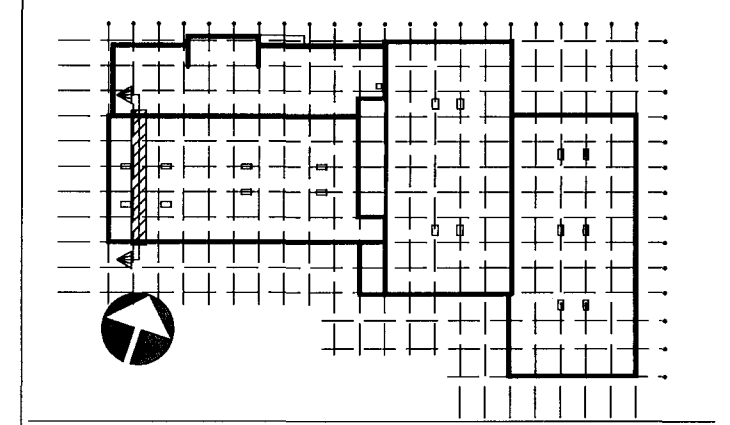

ASK Arkitektar  
 Geirgötu 9  
 101 Reykjavík  
 Sími 515 0300  
 Fax 515 0319  
 www.ask.is

Áritun aðalhönnuðar:  
*Helgi Már Halldórsson*  
 Helgi Már Halldórsson arkitekt FAI, kt. 301288-7049

GJÁHELLA 4, HAFNARFIRÐI  
 HÉÐINN

VERKNEFNI	MRV. I A1
HEITI TEIKNINGAR	1:50
VERKTEIKNINGAR	TEIKNAB
SNIB	HMH / OI
LAGER, MILLILOFT	DAGS
	28.03.2008
VERK.NR.	UTGAFA
06124	20-225