



3  
20-104 SNEIÐING 1:50  
TÆKNIRÝMI 3.H

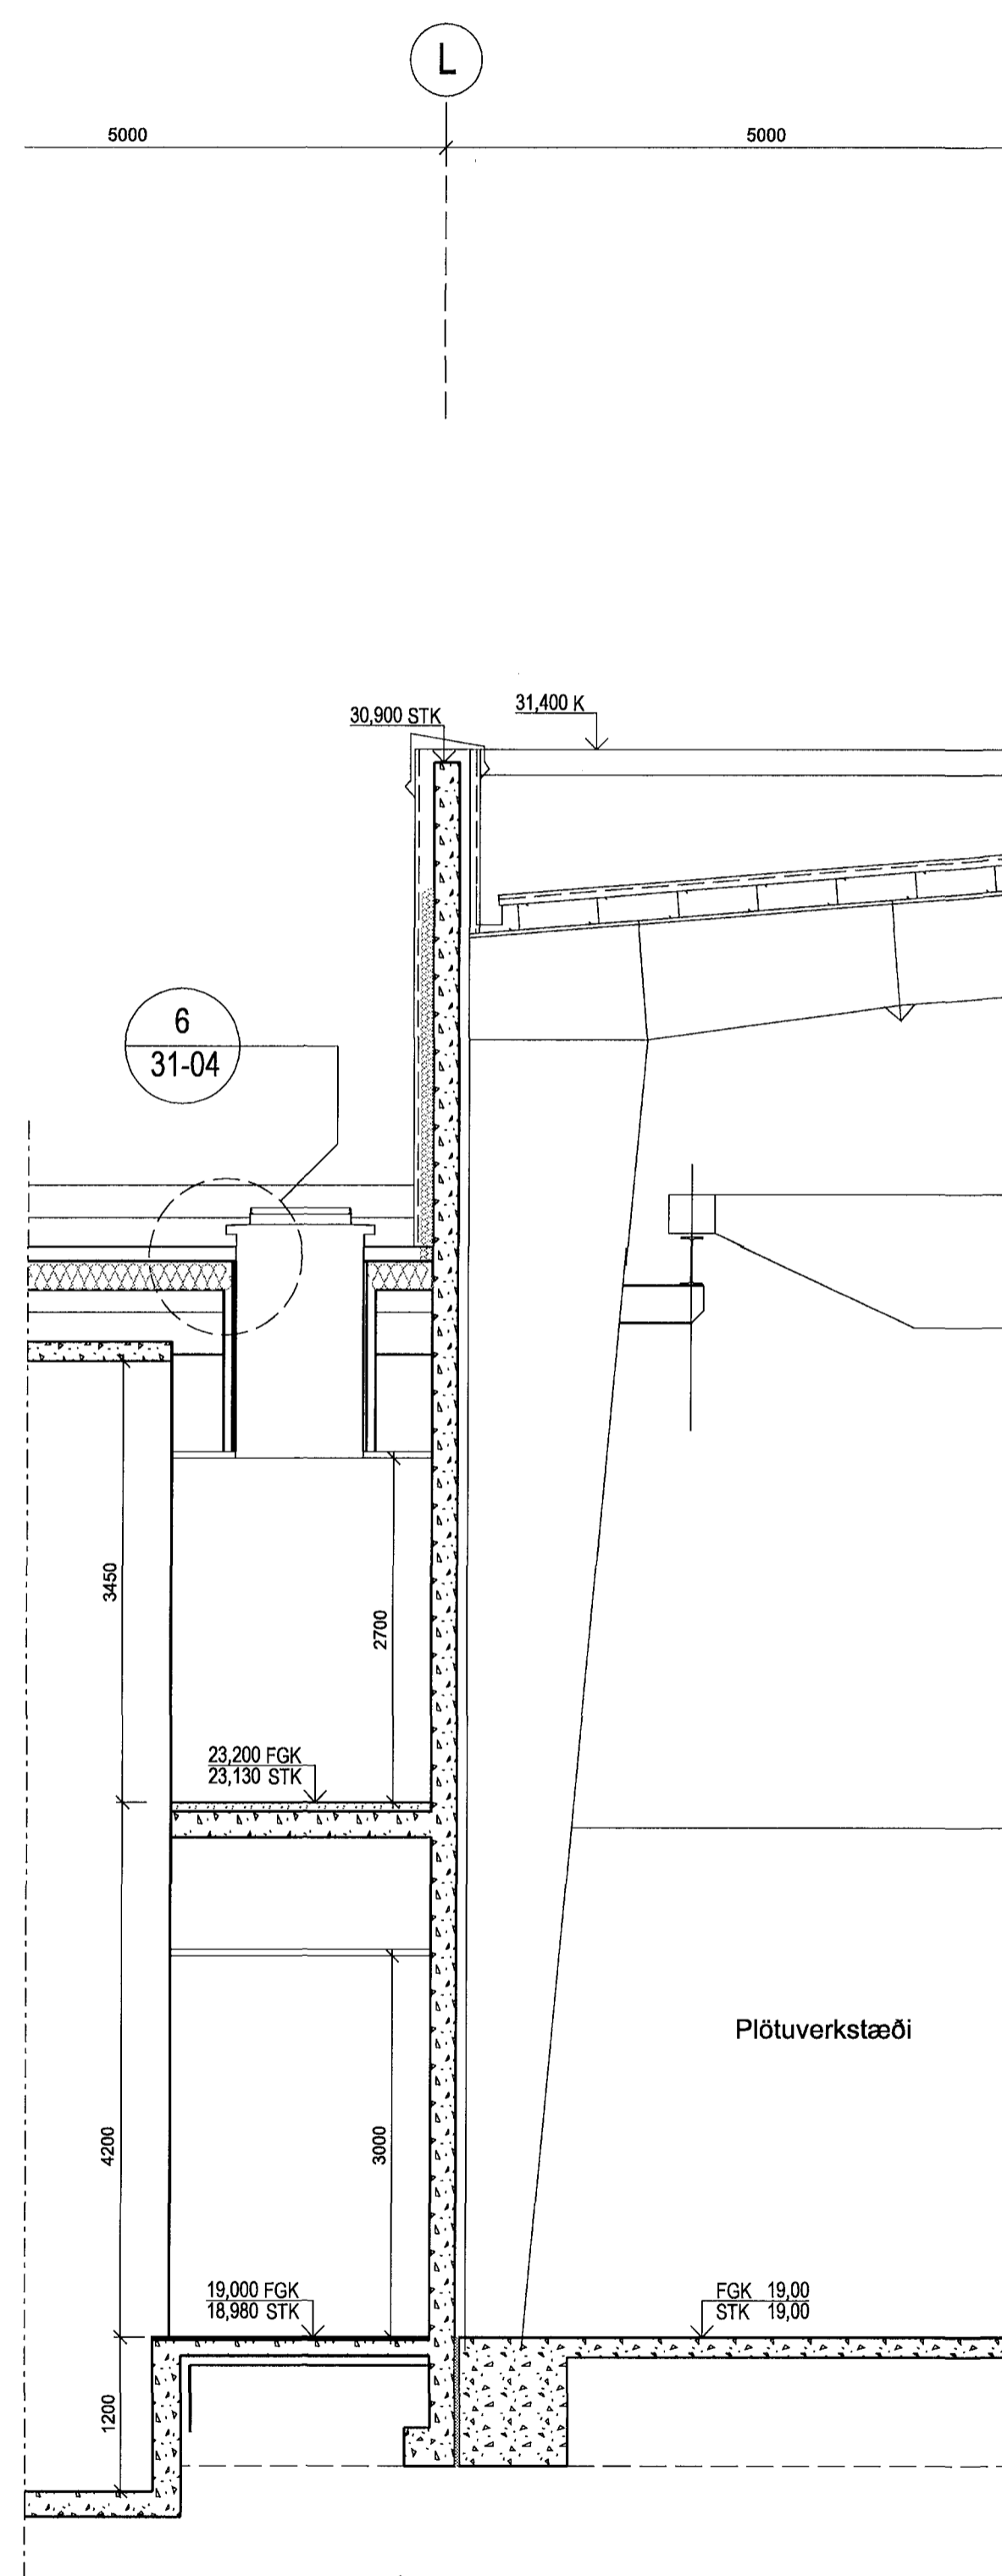

2  
20-105 SNEIÐING 1:50  
LYFTUSKAKTUR

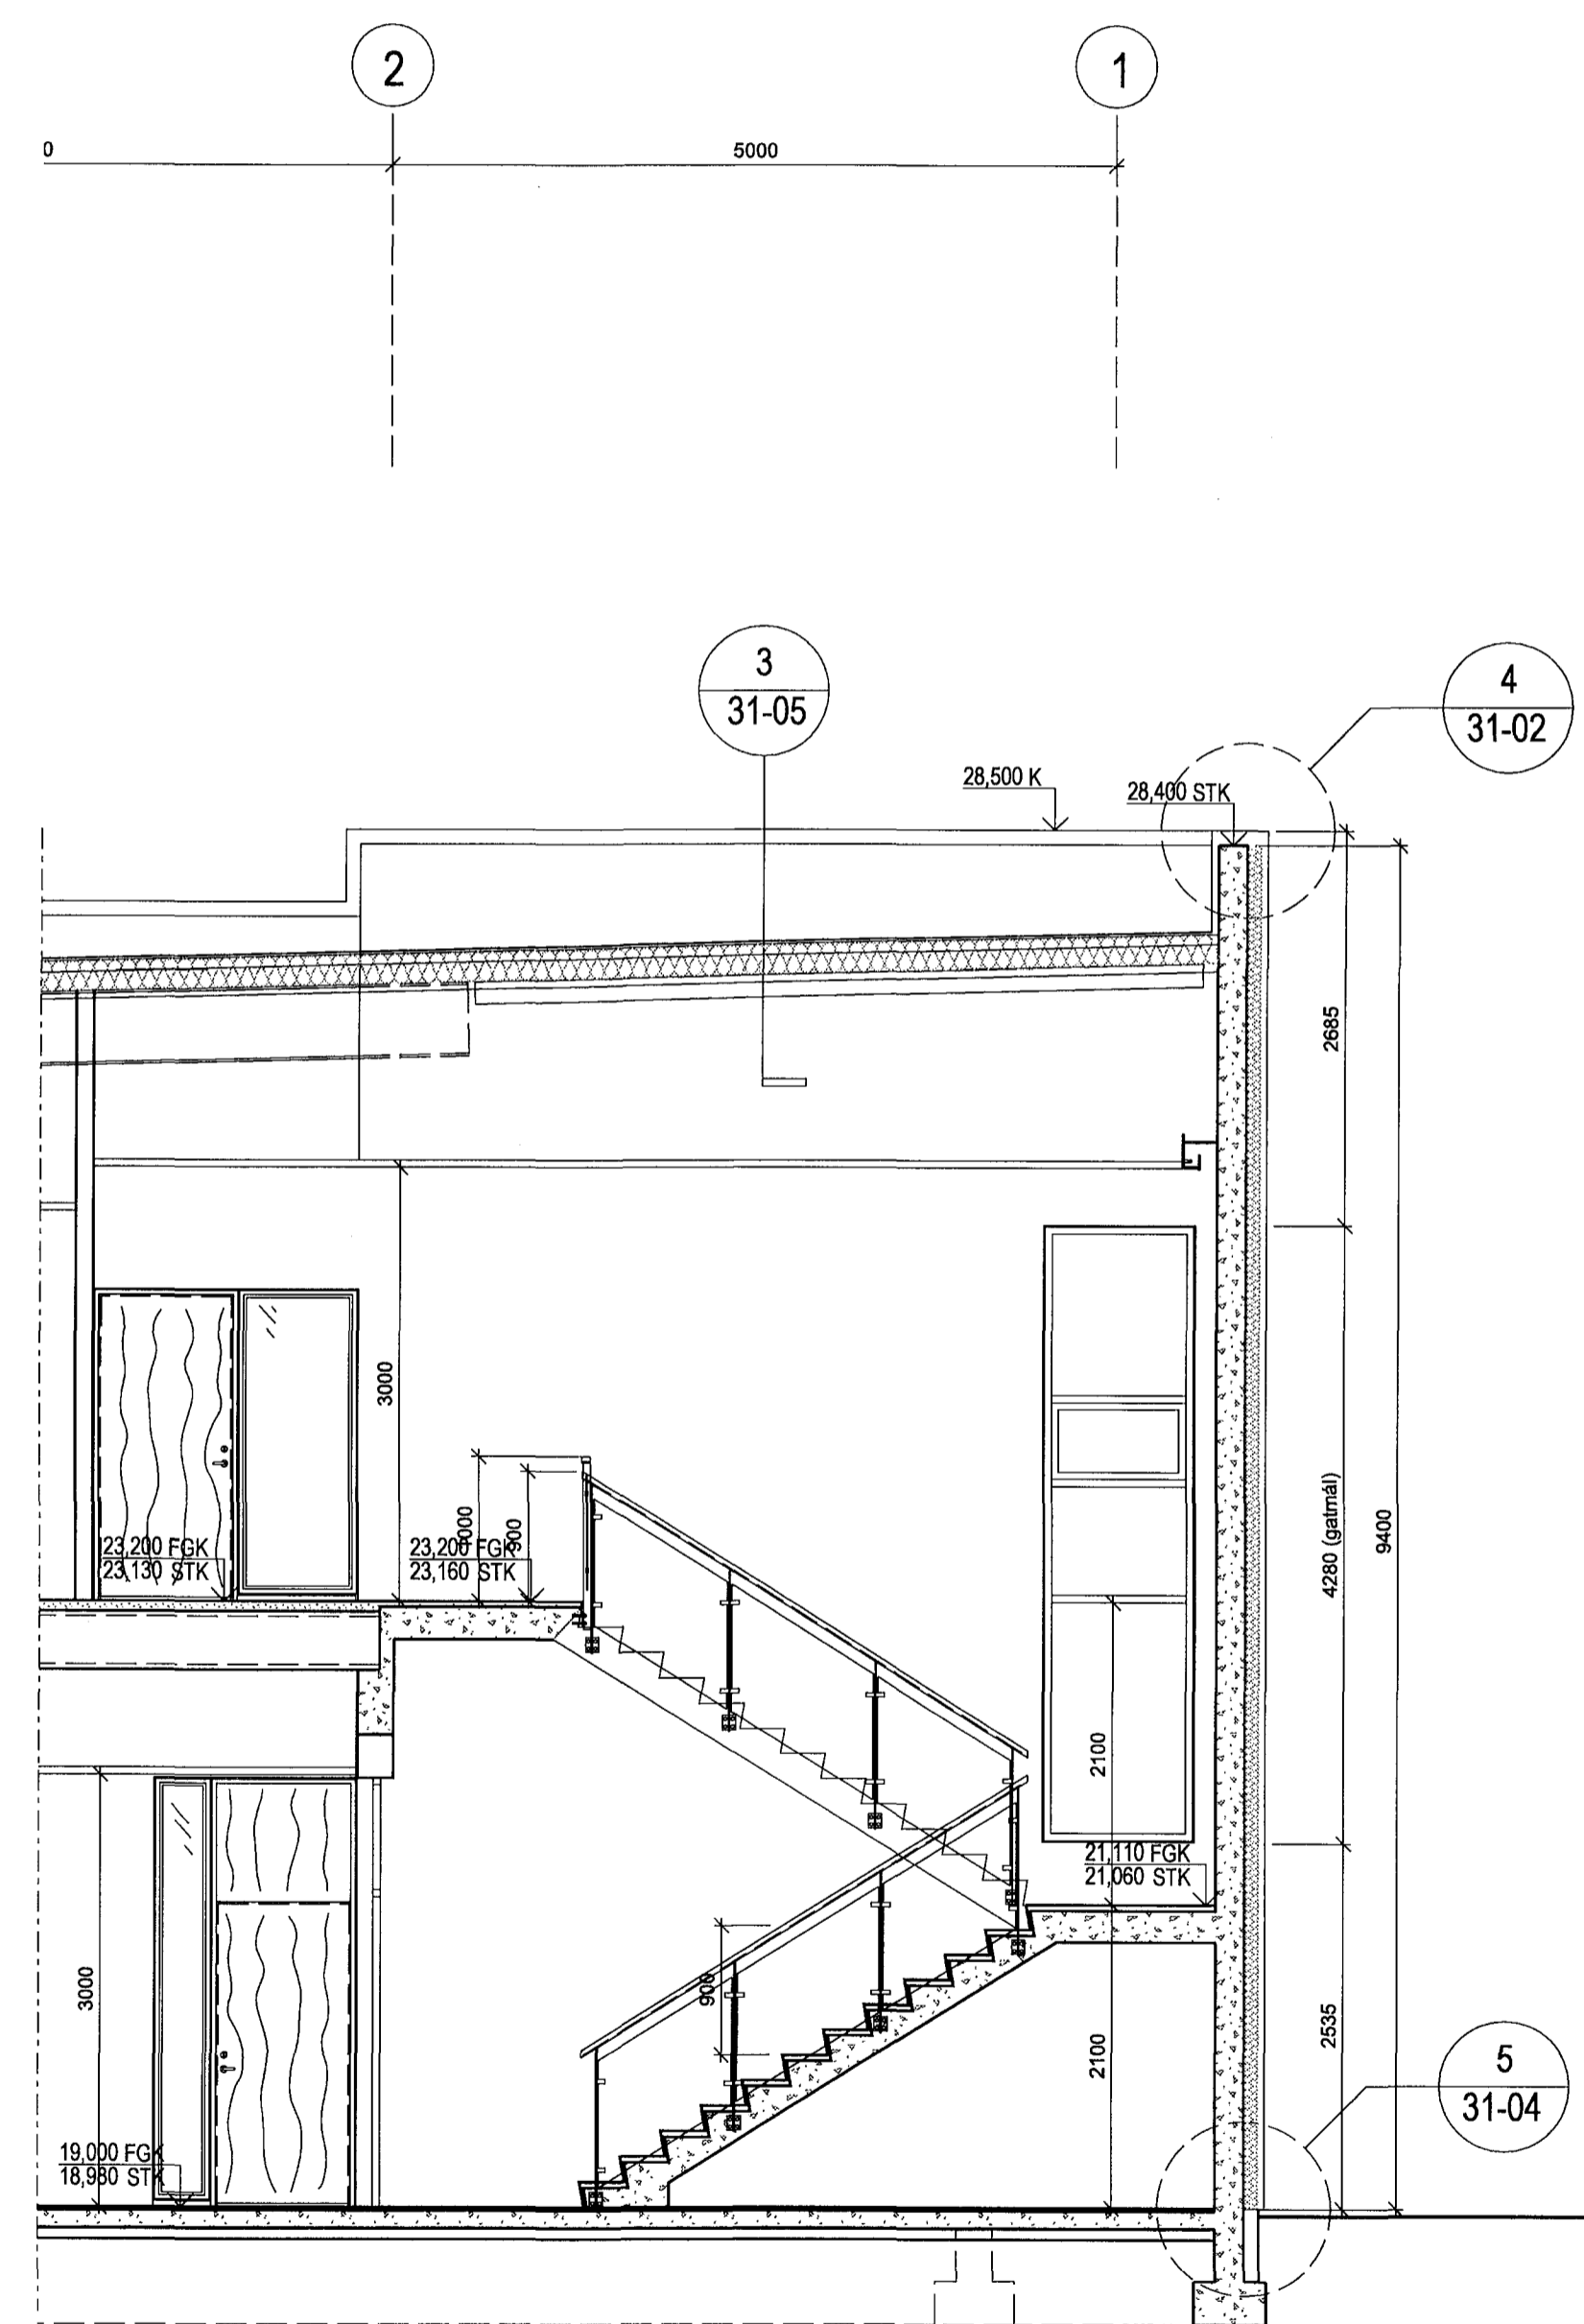

1  
20-101 SNEIÐING 1:50  
20-201 STIGAHÚS 1 (aðalíngangur)

