
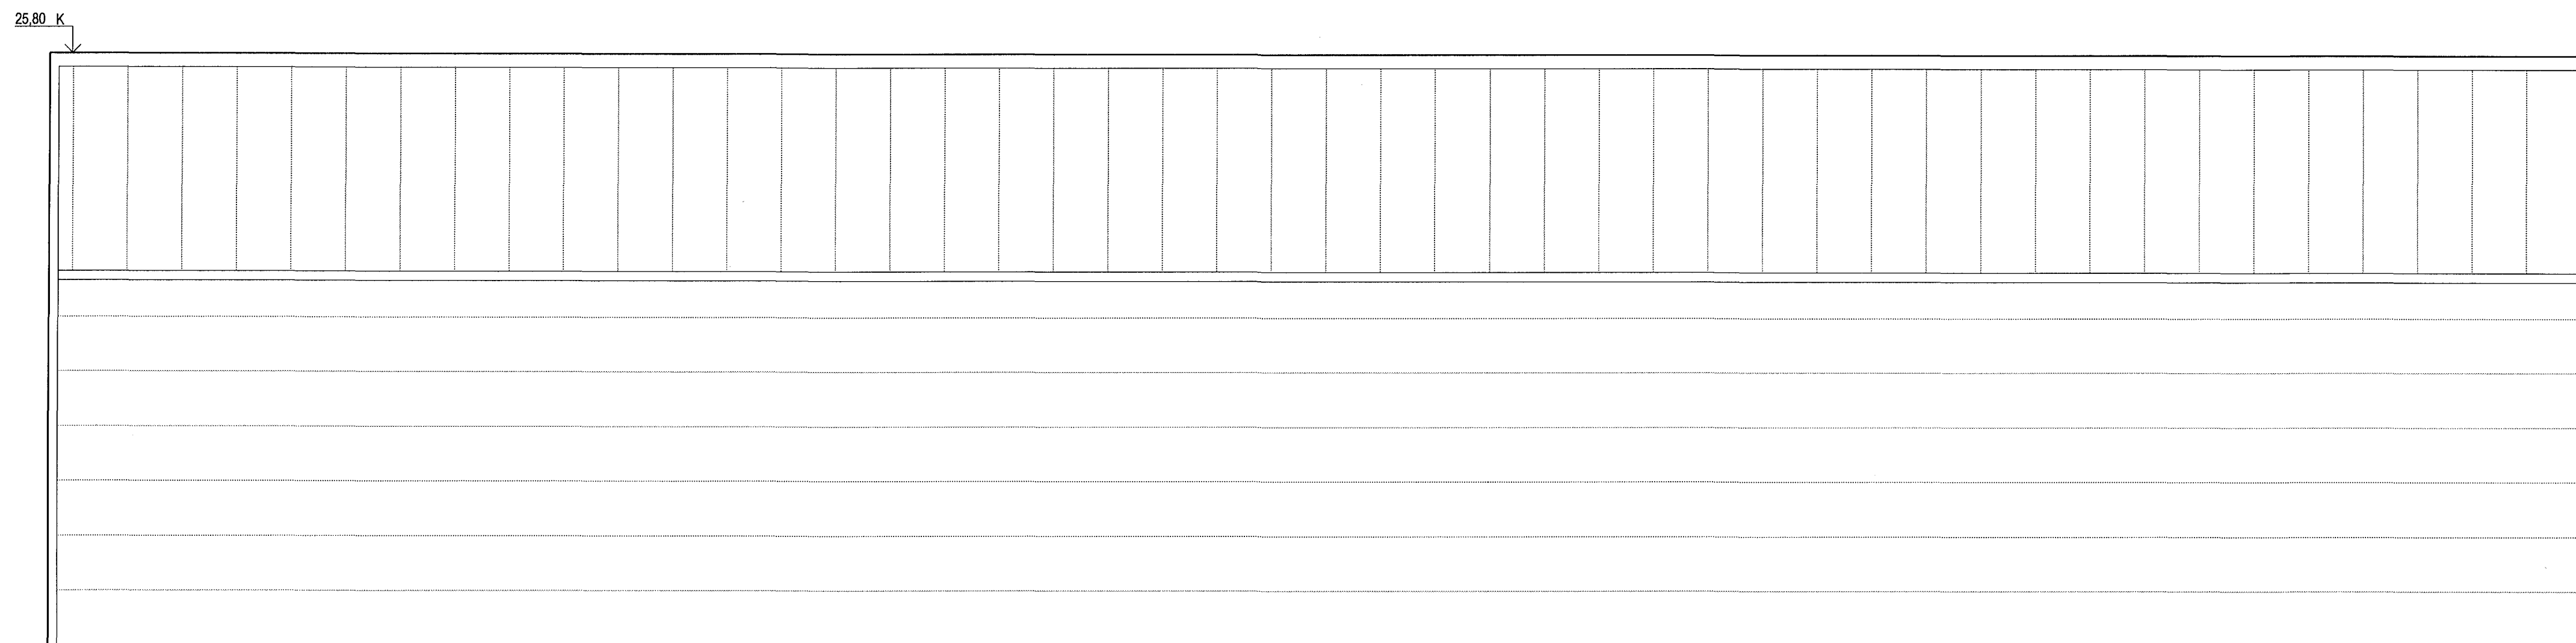



2
-
ÚTLIT 1:50
ÚTLIT SUÐUR

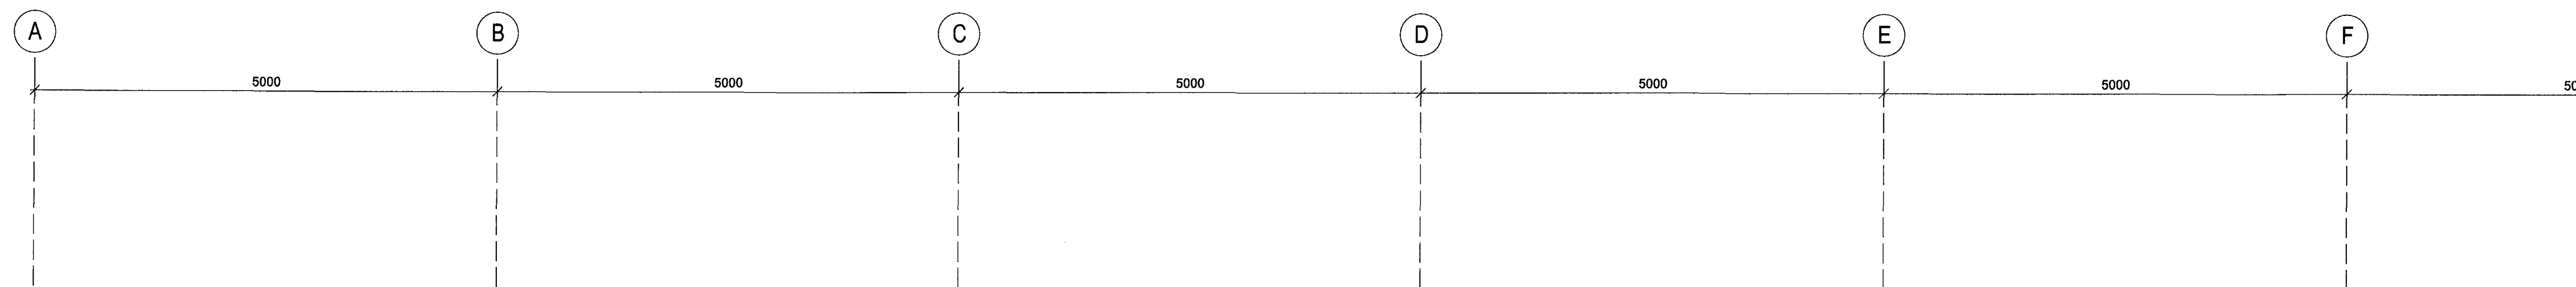

1
-
ÚTLIT 1:50
ÚTLIT SUÐUR

Samþykkt þann
13 JUNÍ 2008
Byggingarfulltrúinn í Hafnarfirði
F.h. Hrölfur S. Gunnlaugsson

ÚTGÁFA | TERNAB | SAMÞYKKT | DAGS
BREYTINGAR

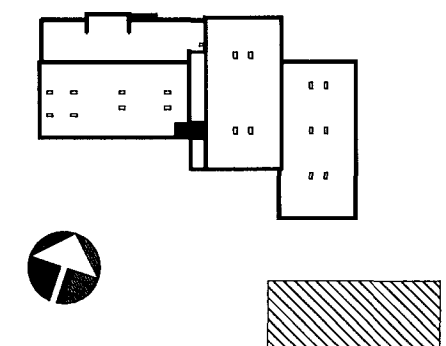

ASK Arkitektar
Geingötu 9
101 Reykjavík
Sími 515 0300
Fax 515 0319
www.ask.is



Áritun aðalhönnuðar:
Höfji Már Halldórsson arkitekt F.A., kt. 301258-7049

GJÁHELLA 4, HAFNARFIRÐI
HÉDINN

VERKKEFNI
HÉTTI TEIKNINGAR
VERKTEIKNINGAR
ÚTLIT SÍBERÍA
ÚTLIT SUÐUR

MKV. I AT
1:50
TEIKNAD
HMH / OI
DAGS
28.03.2008
ÚTGÁFA

VERK NÚM. 06124 | NÚMÉR TEIKNINGAR 41-13