

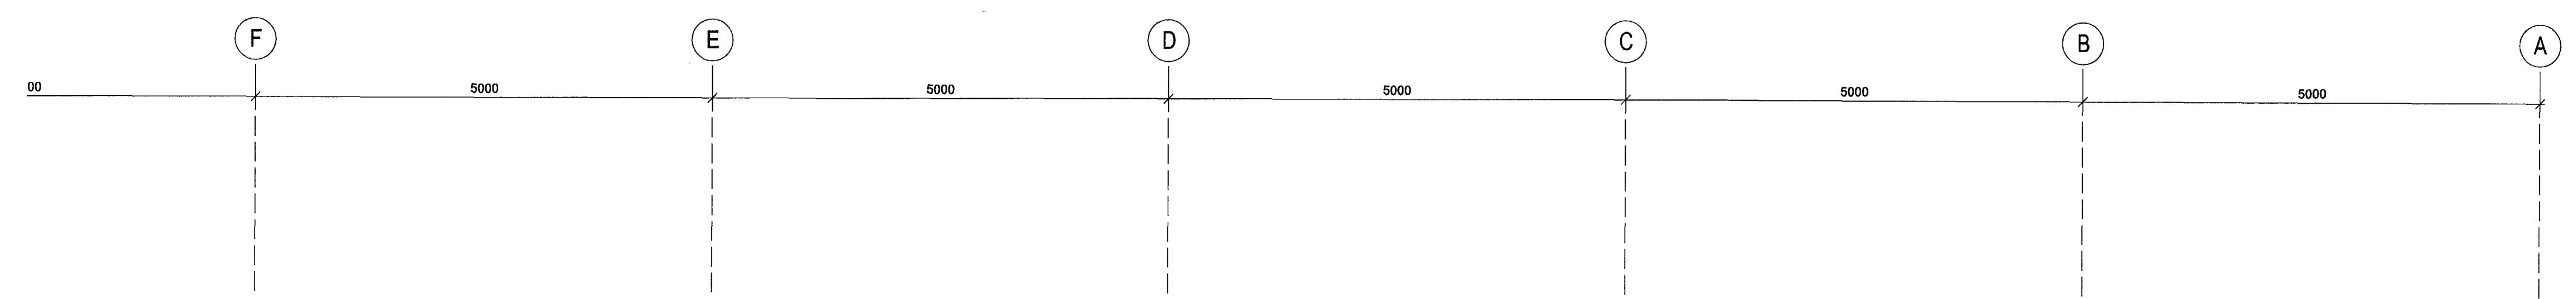


Samþykkt þann
 13 Júlí 2008
 Byggingarfulltrúi í Hafnarfirði
 F.Þ. Hrólfur S. Gunnlaugsson

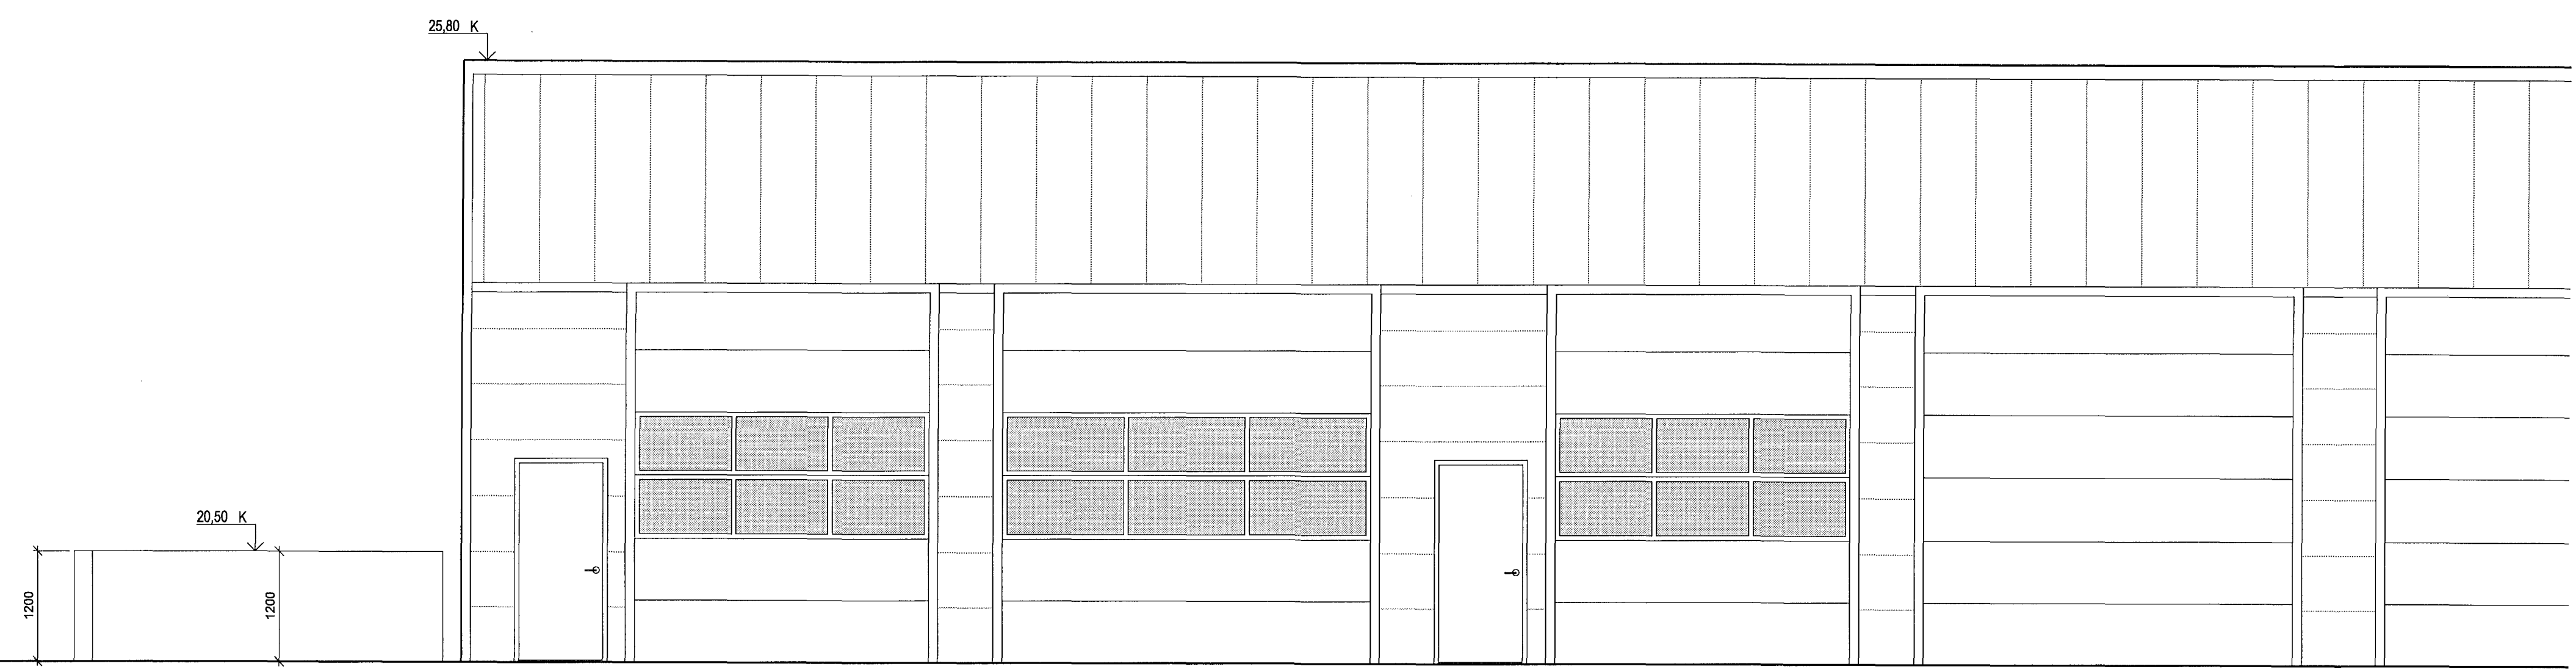


2
 -
 ÚTLIT 1:50
 ÚTLIT NORÐUR

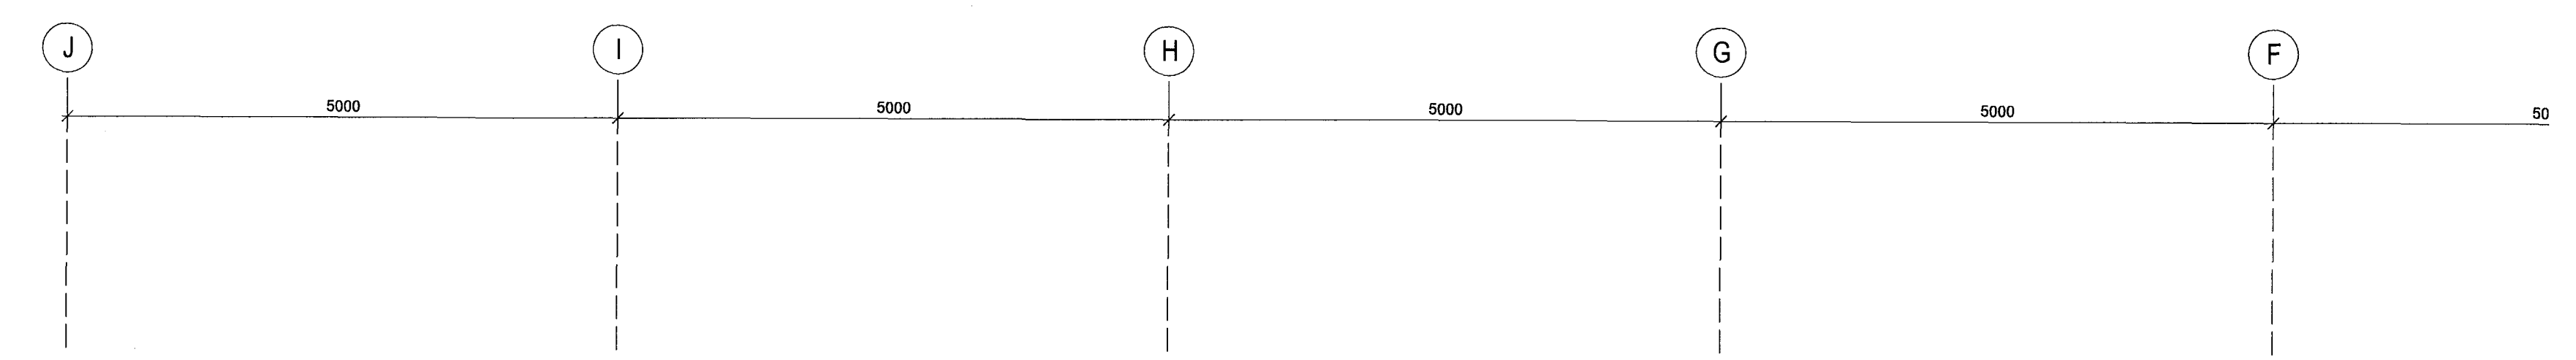

1
 -
 ÚTLIT 1:50
 ÚTLIT NORÐUR

ÚTGÁFA | TERNAD | SAMÞYKKT | DAGS
 BREYTINGAR

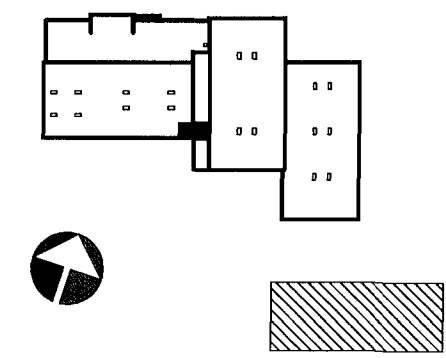

ASK Arkitektar
 Geirgötu 9
 101 Reykjavík
 Sími 515 0300
 Fax 515 0319
 www.ask.is



Áritun aðalhönnuðar:
Helgi Már Halldórsson
 Helgi Már Halldórsson arkitekt F.A., kt. 301258-7049

GJÁHELLA 4, HAFNARFIRÐI
 HÉDINN

VERKEFNI
 VERKEIKNINGAR
 ÚTLIT SÍBERÍA
 NORÐUR

MKV. I A1
 1:50
 TERNAD
 HMH / ÖI
 DAGS
 28.03.2008

VERK NÚM. 06124
 NÚMÉR TEIKNINGAR 41-11
 ÚTGÁFA