
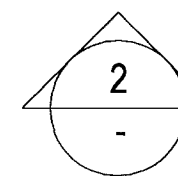



ÚTLIT 1:50
ÚTLIT AUSTUR (hluti)

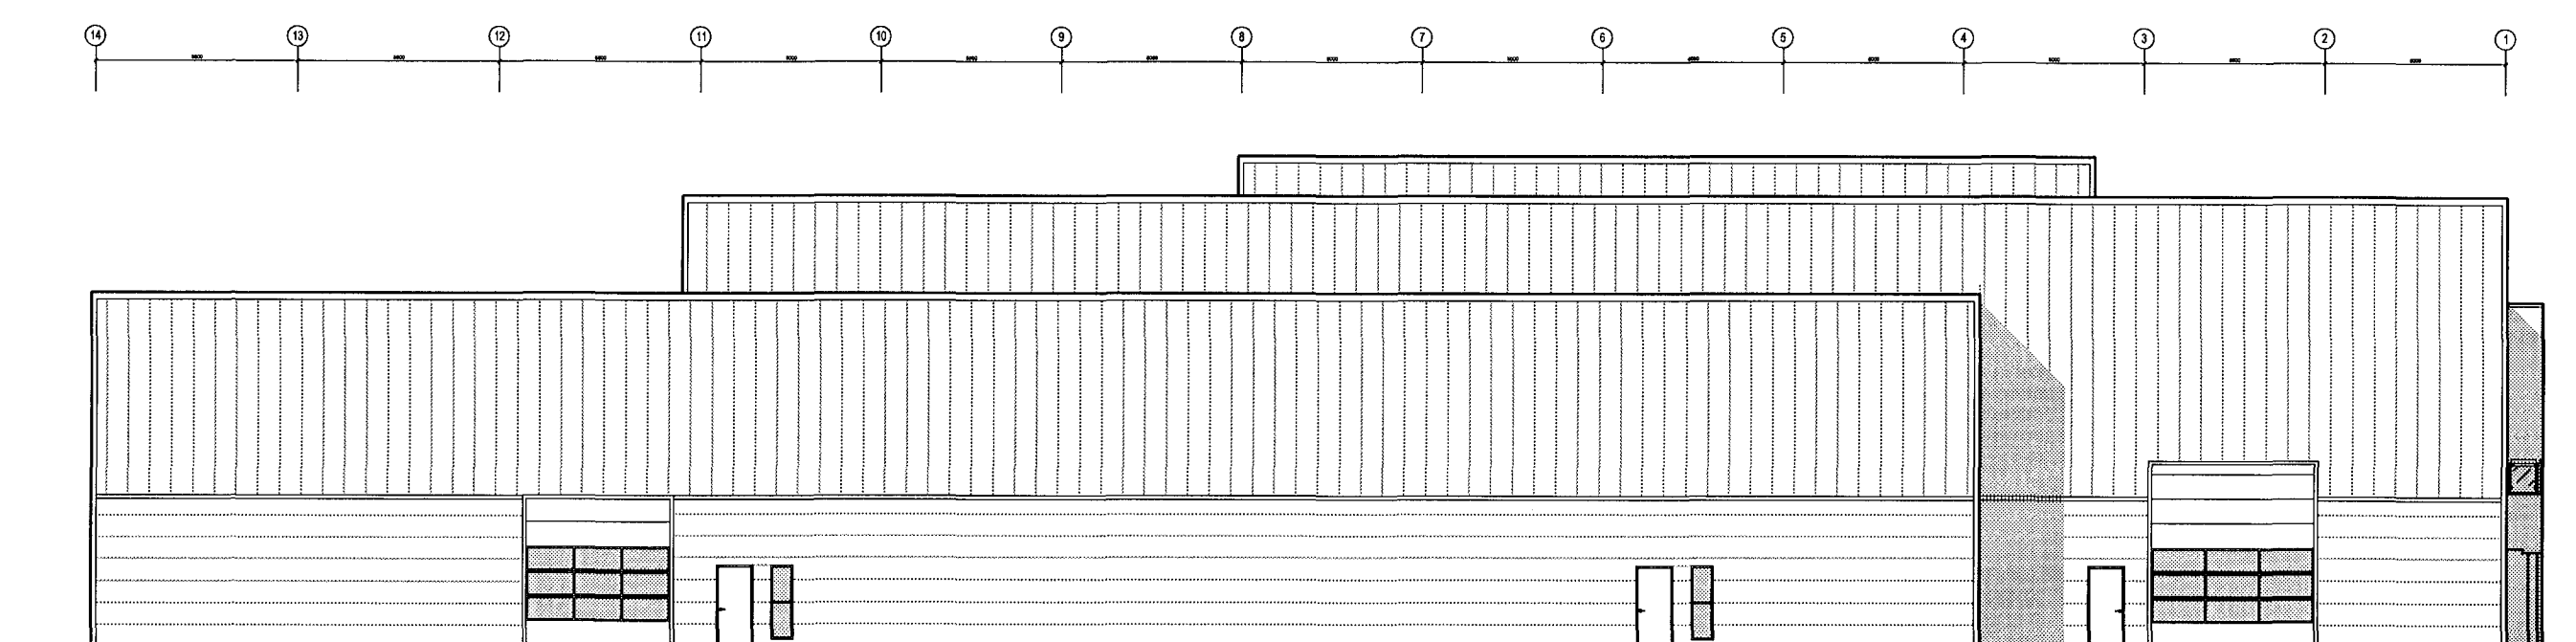

ÚTLIT 1:200
ÚTLIT AUSTUR (heild)

Samþykkt þann
13 JÚNÍ 2008
Byggingartillitunni í Hafnarfirði
F.h. Hrólfur S. Gunnlaugsson

ÚTGÁFA | TEIKNAD | SAMÞYKKT | DAGS
BREYTINGAR

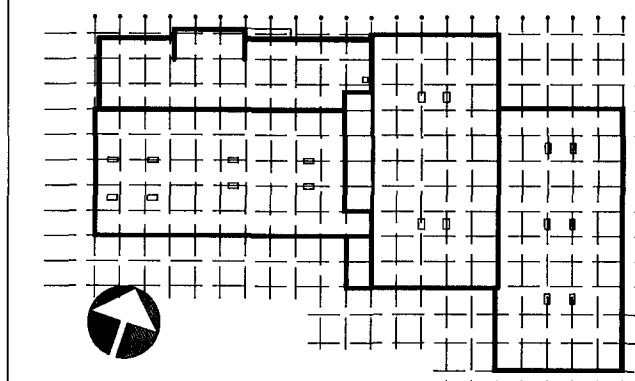

ASK Arkitektar
Geisgötu 9
101 Reykjavík
Sími 515 0300
Fax 515 0319
www.ask.is



Artun aðalhönnuðar:
Helgi Már Halldórsson arkitekt FAI, nr. 301258-7049

GJÁHELLA 4, HAFNARFIRÐI
HÉDINN

VERKTEIKNINGAR	MYN. I A1
ÚTLIT AUSTUR (hluti)	1:50
TEIKNAD	HMH / OI
DAGS	28.03.2008
VERK NR.	ÚTGÁFA
06124	41-05