

*Moff*  
 1/6 2008  
 H.G.

Hönnuður:  
 Hjalte Geir Unnsteinsson  
 Yfirfarir:  
 SIG  
 Samþykkt: Sigurður Grímsson kt. 021155-3739  
*Sigurður Grímsson*

Braylingar:  
 ---  
 ---  
 ---  
 ---  
 ---

Aðalhönnuður:  
*Andri Þórsson 220122-2429*

Flugeldageymsla S.v.f. Landsbjörg  
 Álfhella 17  
 220 Hafnarfirði

Raflagnir  
 ---  
 Mkv: 1:50


**RTS**  
**VERKFRÆÐISTOFA**  
 Grensásvegur 3  
 108 Reykjavík  
 Sími 520 9900  
 Fax 520 9901  
 www.rts.is

Altakr. gæðvottun skv.  
 BS EN ISO 9001:2000

FRV  
 Félagsráðgjafi  
 vettvangs

FS 88744

28-2281  
 3. júní 2008  
 011601  
 A

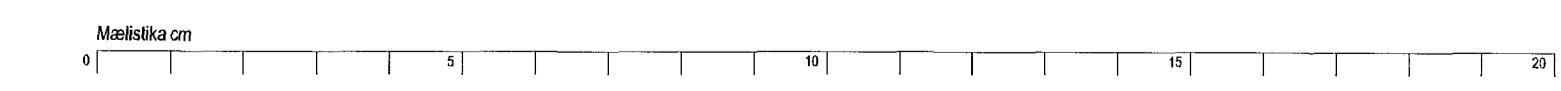

MasSila.com

Sjá skýringartexta á  
 teikn. 011601

Gk: 25.10  
 Matsh. 01  
 lager