




Grunnmynd 2. hæðar 1:20

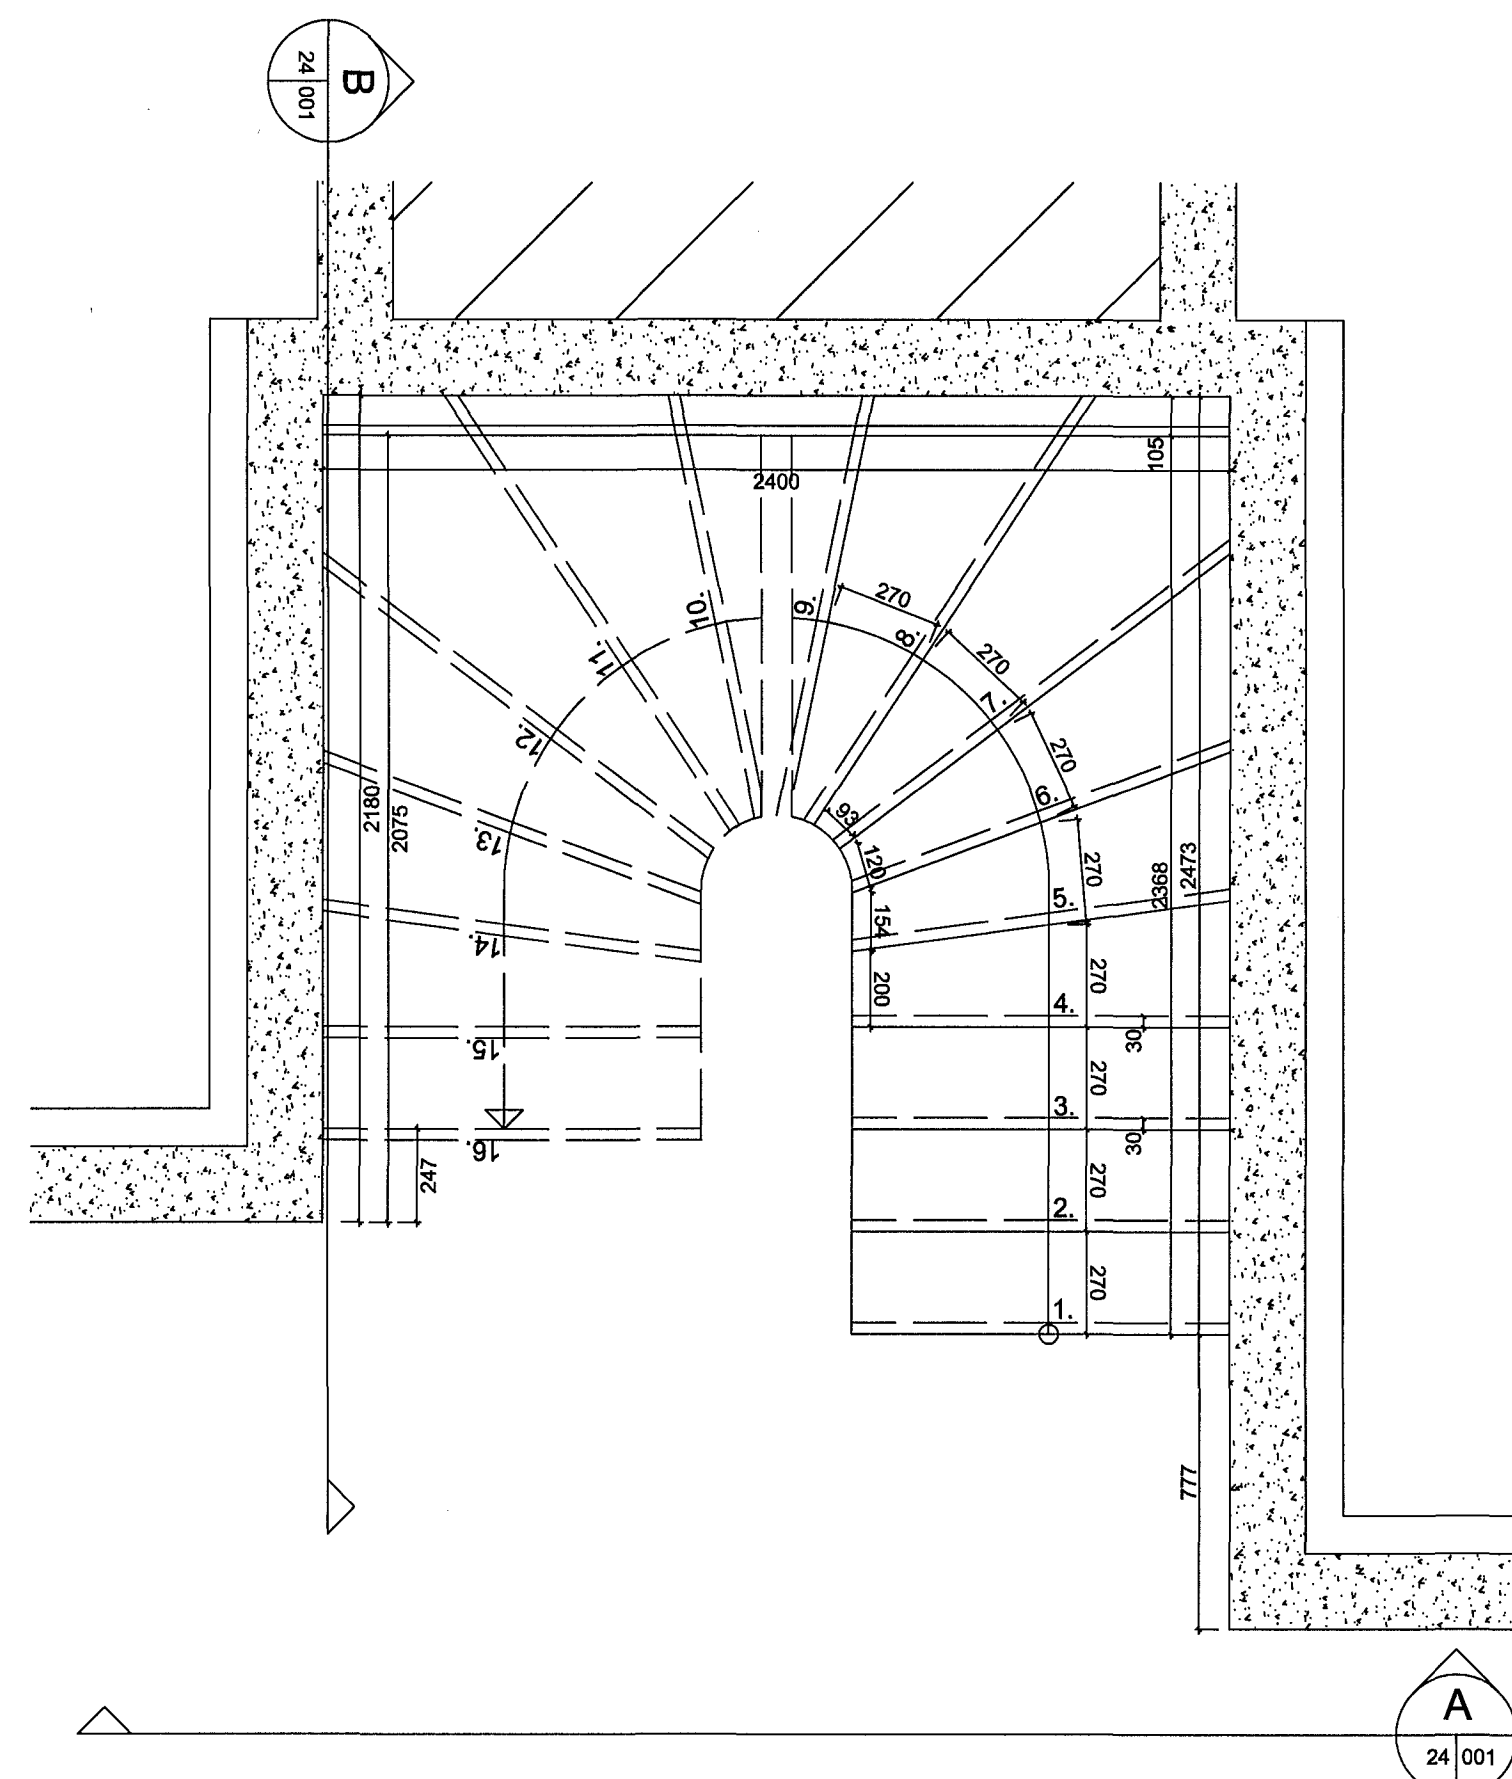

Grunnmynd 1. hæðar 1:20

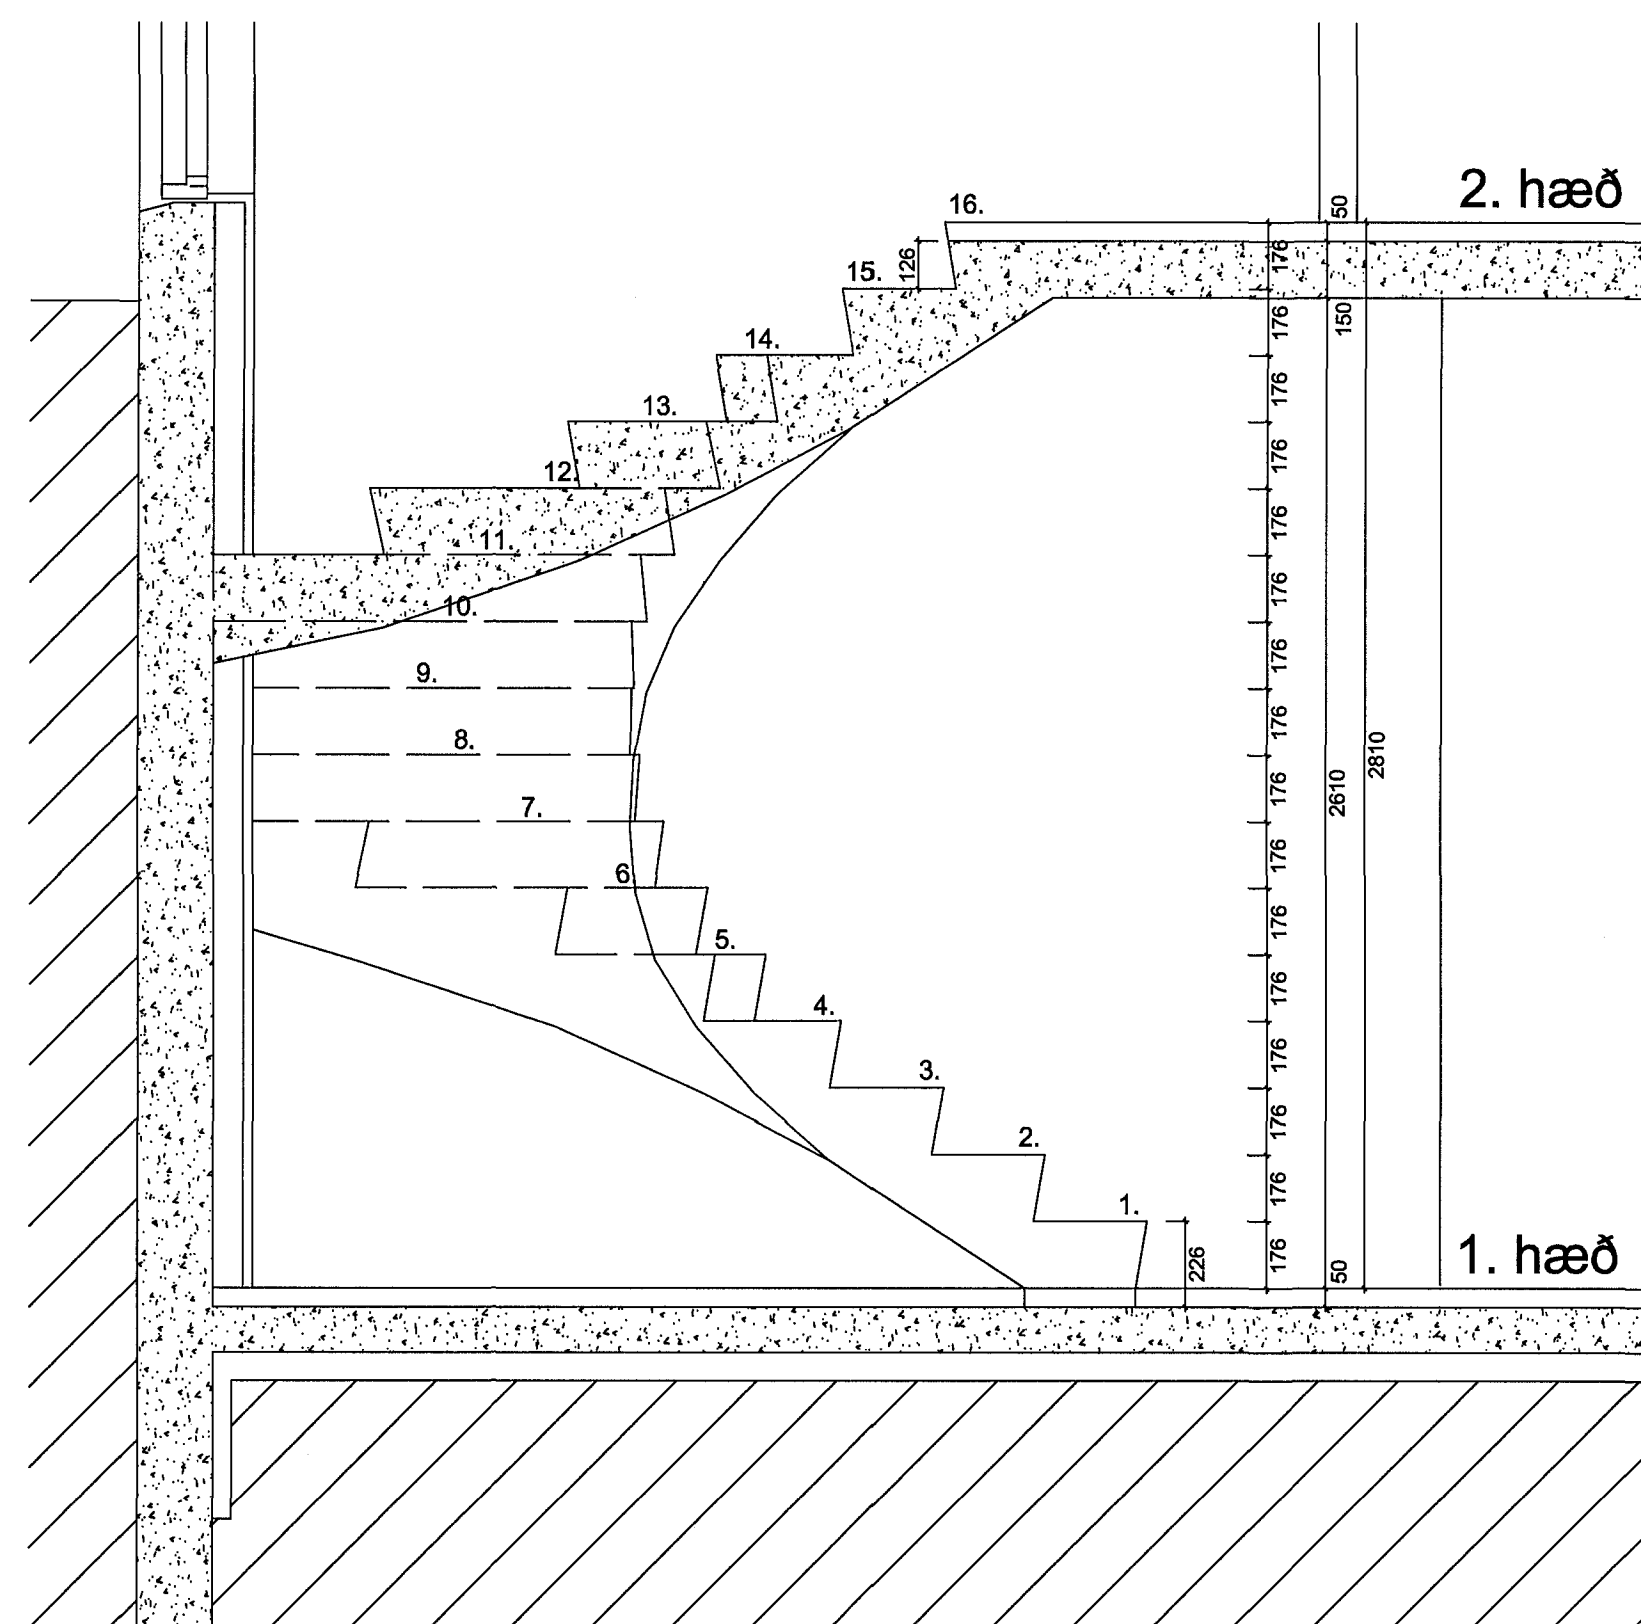

Skurður B  
 1:20

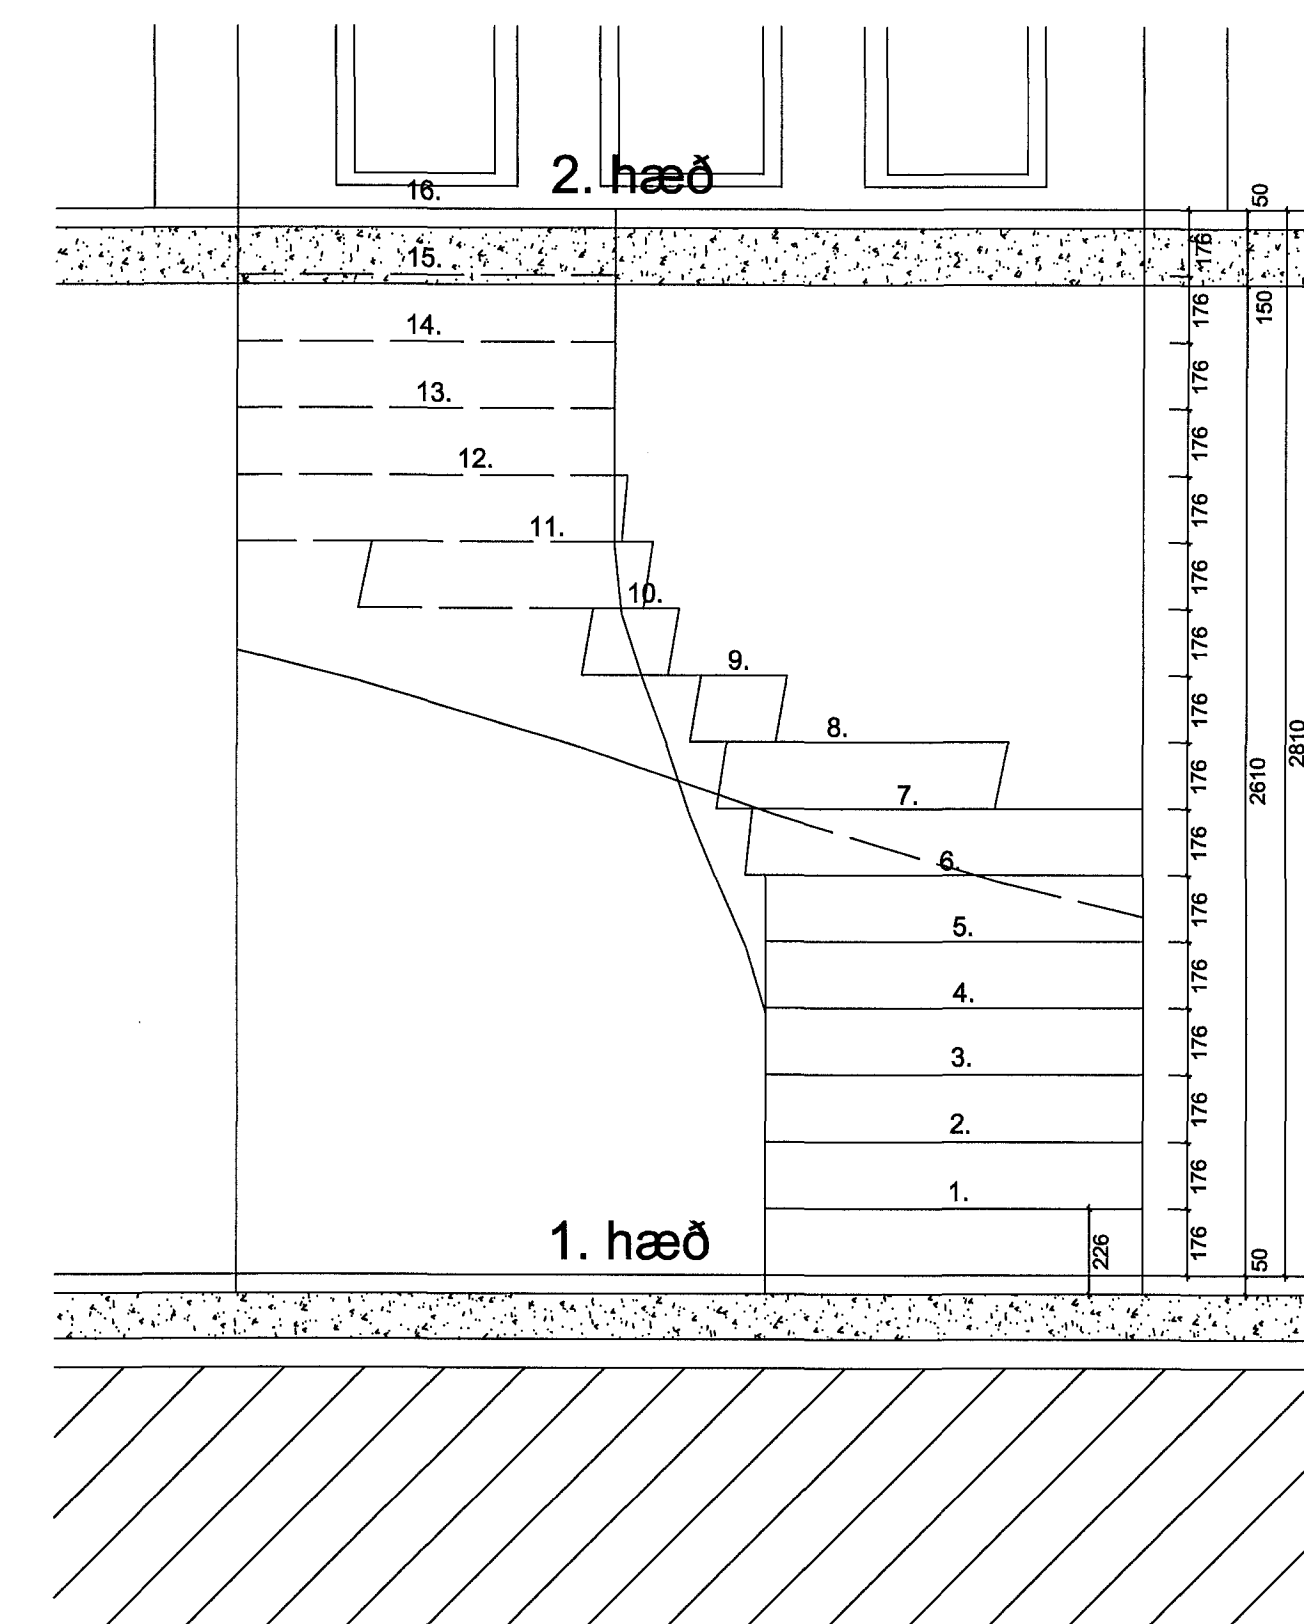

Skurður A  
 1:20

Öll mál athugist á staðnum

Árni Þór Helgason, arkitekt FSSA  
 Vesturbráut 9, 220 Hafnarfjörður  
 Símar: 565 7872/898 5338 Fax: 565 7872  
 Netf: husalist@simnet.is  
 Kt. 030755-3409

## Skógarás I

Stigi Mælikv (A1): 1:20

Teikn nr. 24 - 001  
 Nr. x af x

Dags. 6. júní 2008